


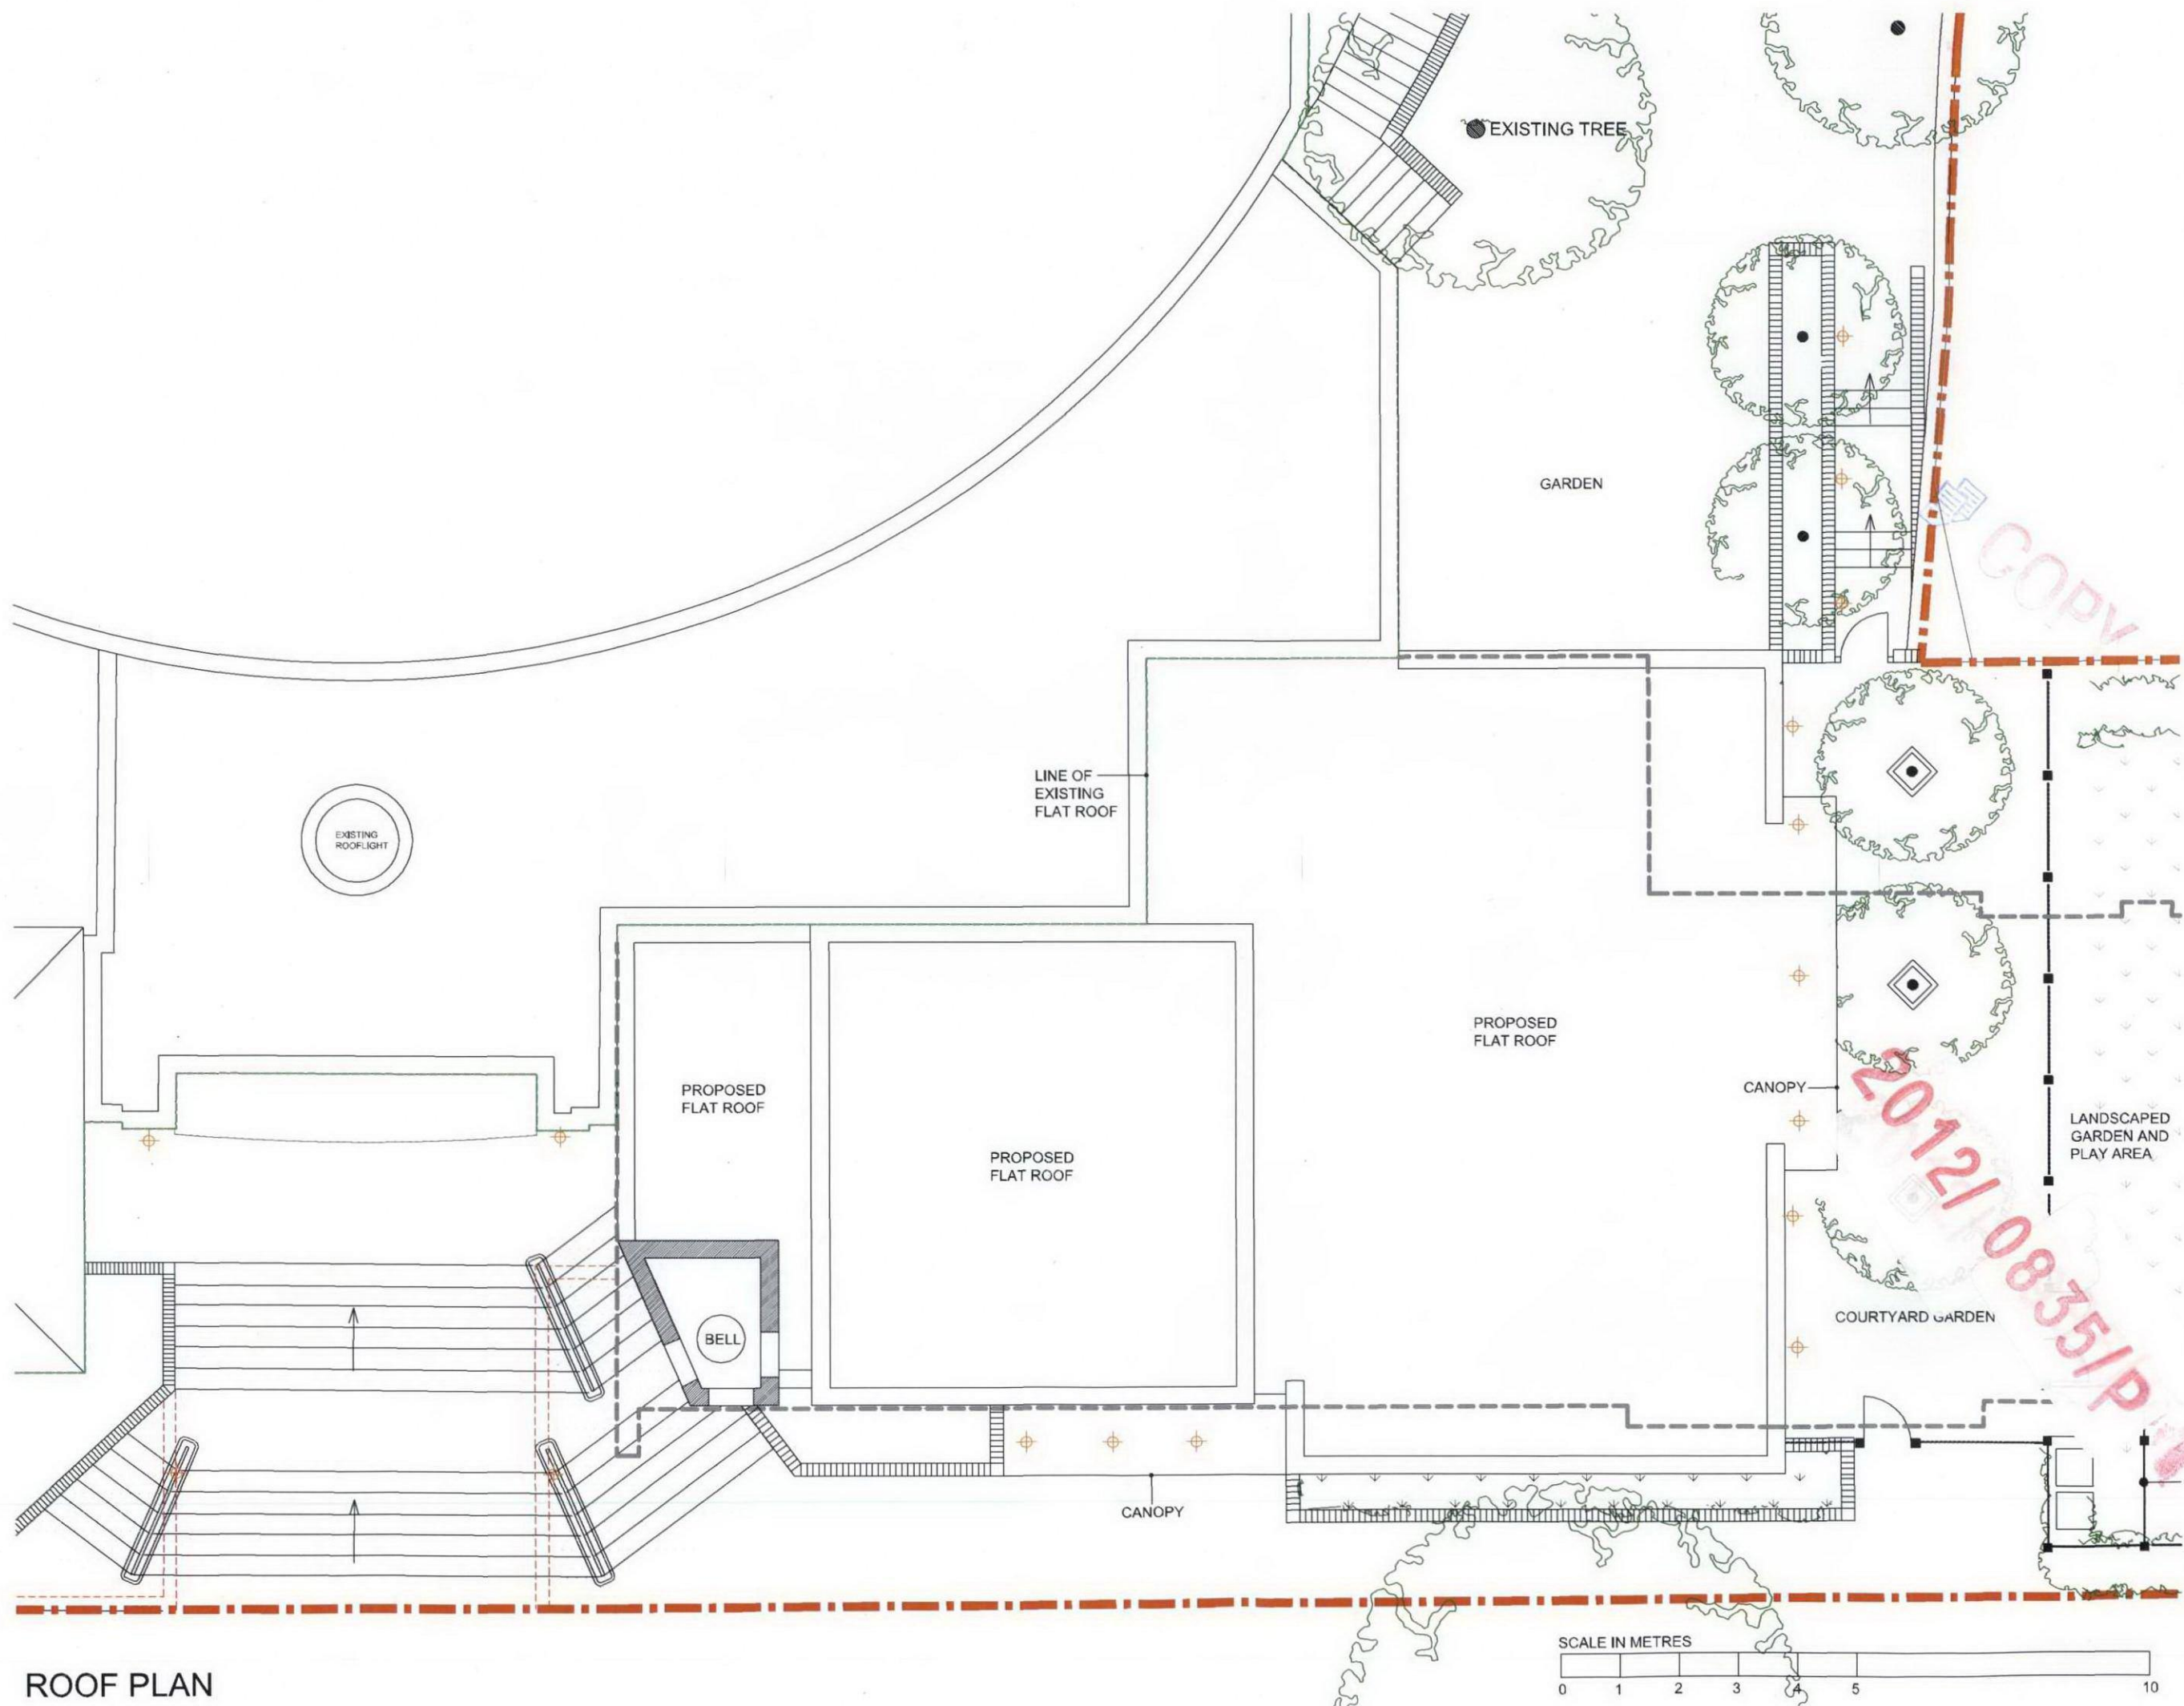

ROOF PLAN

This drawing is the property of Arthurell and Kirkland. Copyright is reserved by them and this drawing is issued on the condition that it is not copied, reproduced, retained or disclosed to any unauthorised person, either wholly or in part without the consent in writing of Arthurell and Kirkland. Figures and dimensions are only to be taken from this drawing. All dimensions to be checked on site before any work is put in hand. If in doubt please ask.

- EXTERNAL SOFT LANDSCAPING
- EXTERNAL HARD LANDSCAPING
- TIMBER FLOOR
- VINYL FLOOR
- PROPOSED WALLS
- EXISTING WALLS
- ROOF
- SITE BOUNDARY
- GLAZING
- DEMOLISHED WALLS
- EXISTING BUILDING TO BE REMOVED



AK
ARCHITECTS
ARTHURELL + KIRKLAND LLP
19 Wharfside Road
Kings Cross
London
N1 9SB
Tel: 020 7633 9444
Fax: 020 7633 9445
Email: info@arthurellandkirkland.com
Web: www.arthurellandkirkland.com

Project:
ST THOMAS MORE RC CHURCH
MARESFIELD GARDENS
SWISS COTTAGE
NW3 5SU

Drawing title:
ROOF PLAN SHOWING BELL TOWER
AS PROPOSED
PLANNING

Scale: 1:50@A1 Drawn: NH Date: 13.12.11

Job no: 1084 Drawing no: 06 Revision: