
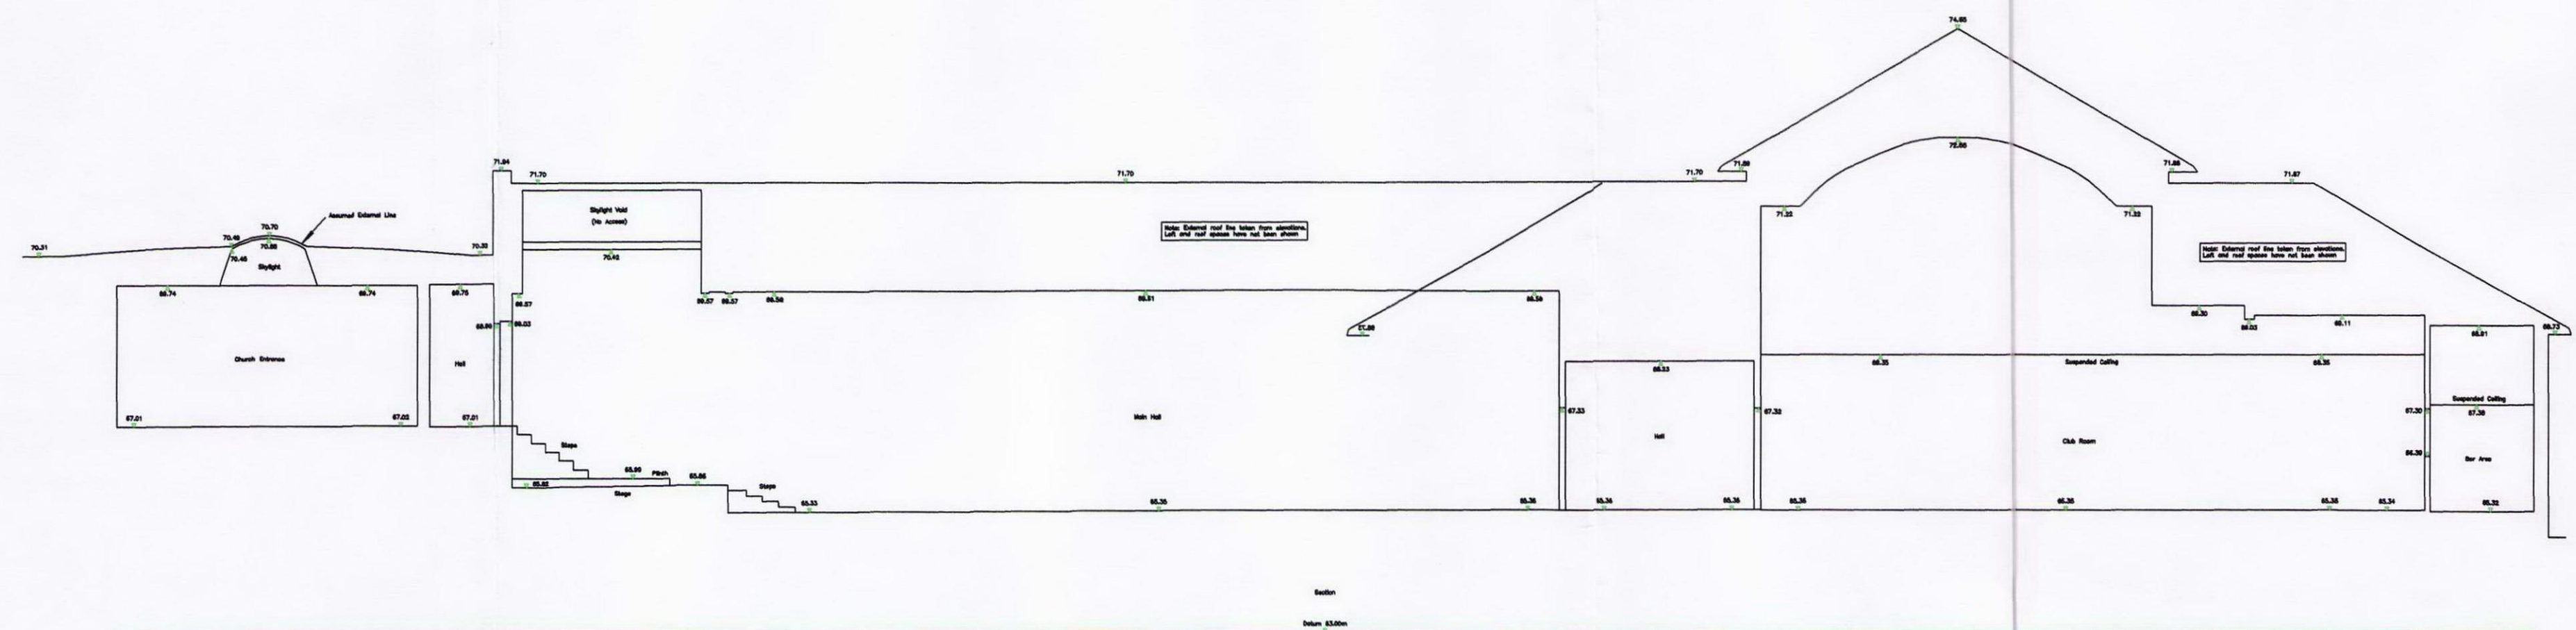
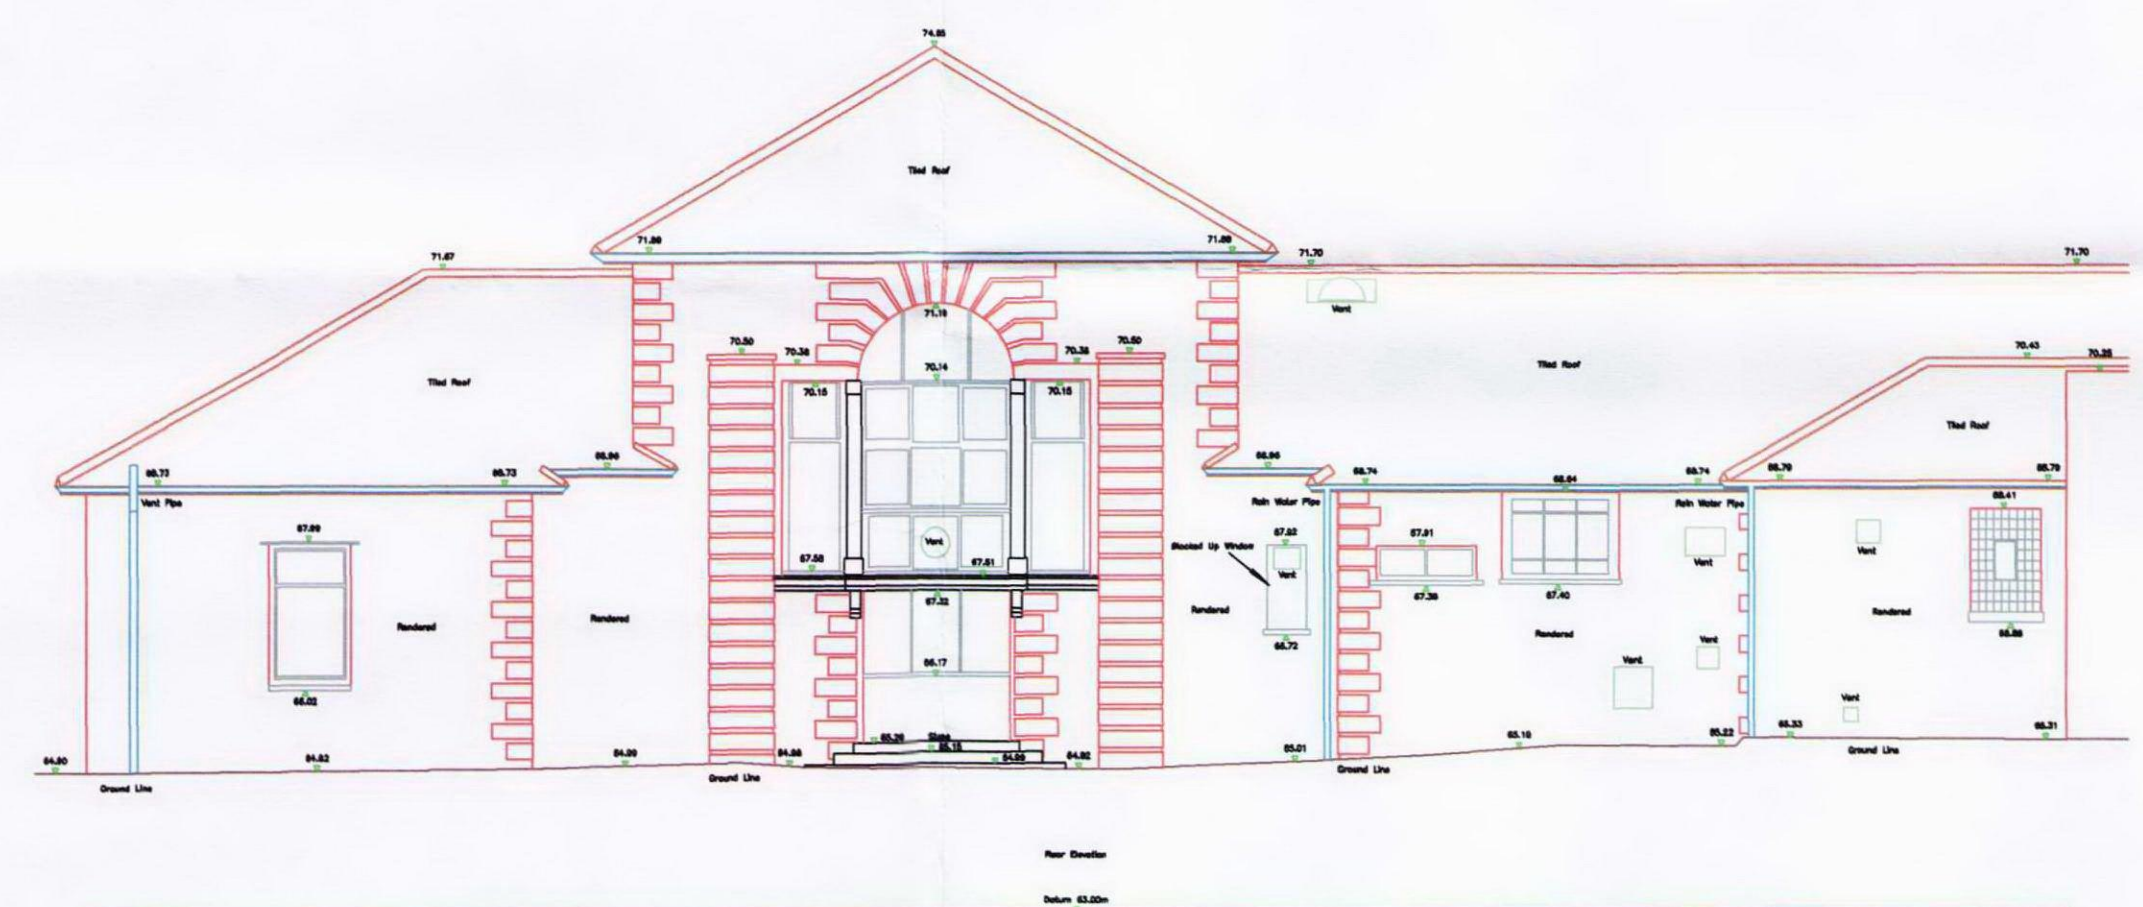


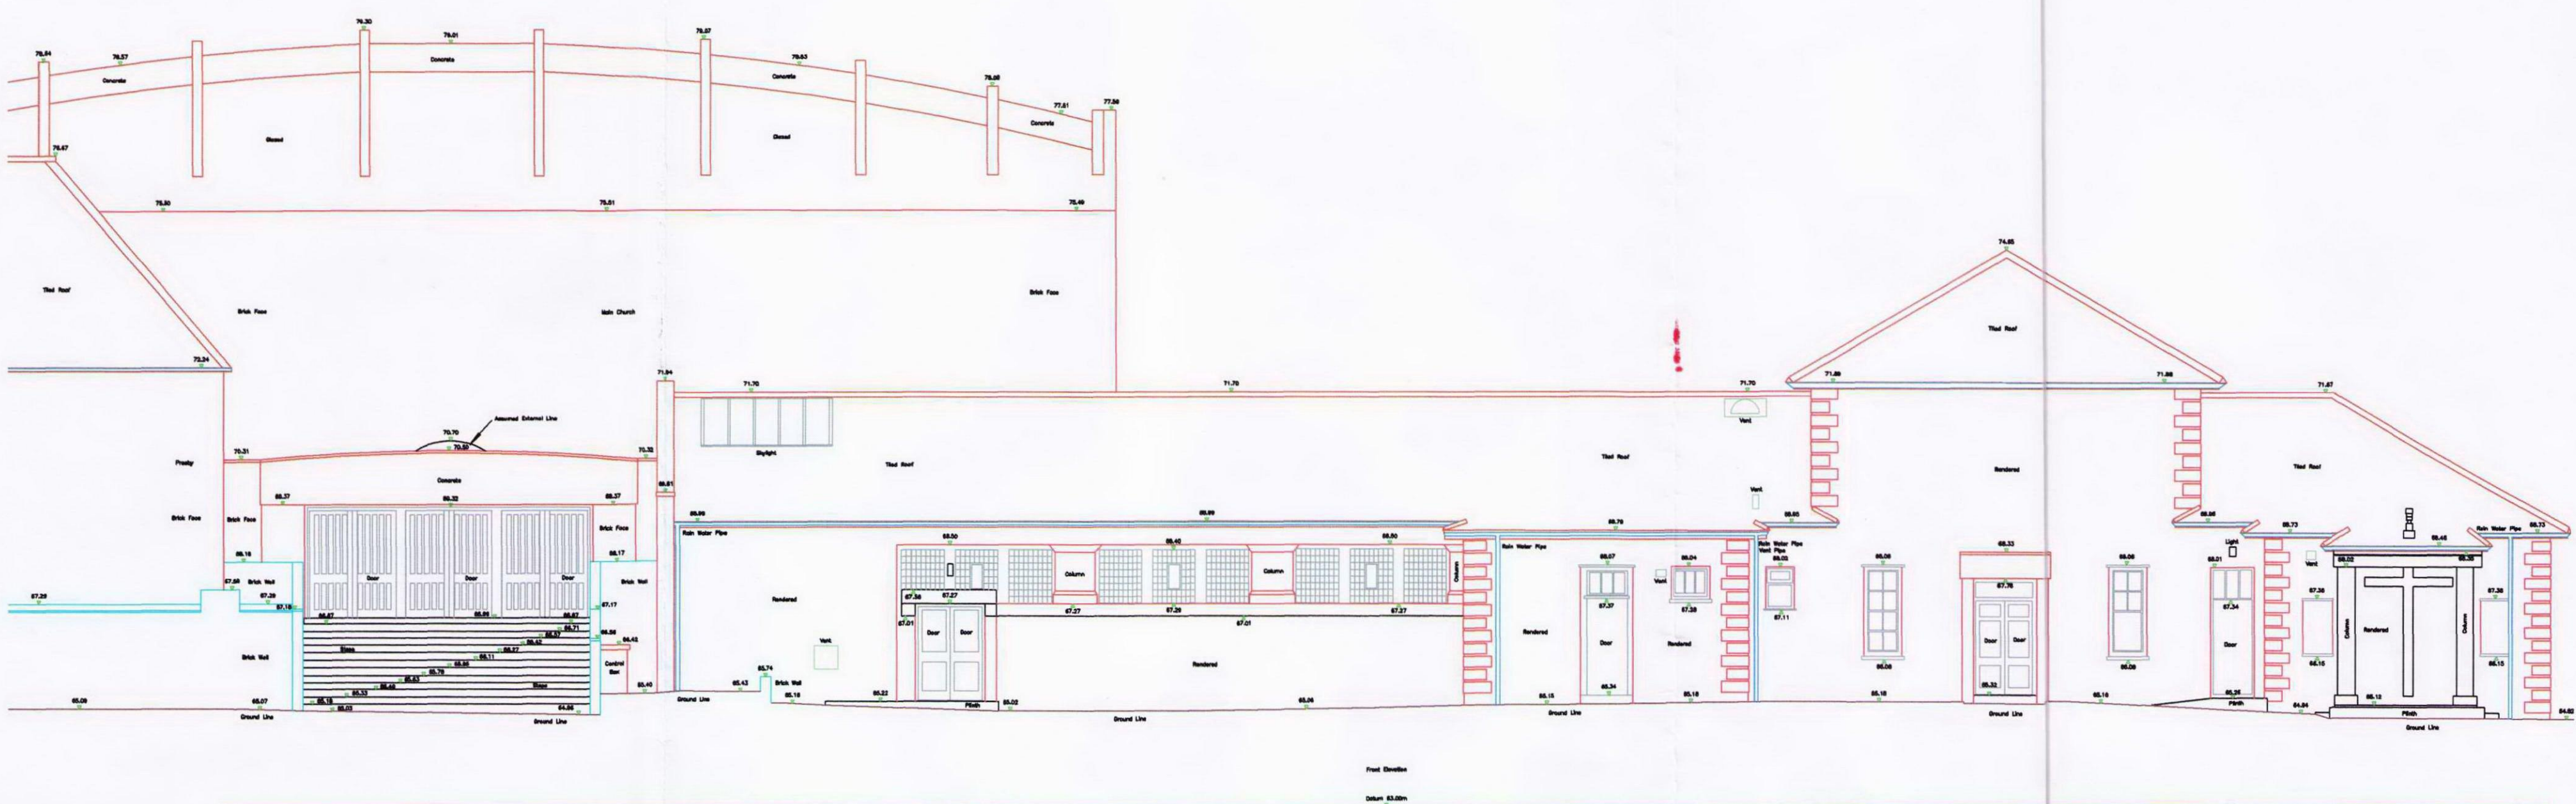

LEGEND	
99.27	Level Position & Value
STATUS	
FINAL	
NOTES	
This drawing should be read in conjunction with SDP Surveys drawing no. S09-267-200 & S09-267-300.	
Site Location Plan (Scale 1:500)	
Site Location Plan (Scale 1:500)	
CLIENT ST THOMAS MORE RC CHURCH SITE ST THOMAS MORE RC CHURCH MARESFIELD GARDENS LONDON Front Elevation Rear Elevation Section	
SDP SURVEYS Scale 3, Solar House Campfield Road St Albans, Hertfordshire AL1 5HT Tel: 01727 844666 Fax: 01727 830771 Email: surveys@sdps.co.uk	
SCALE	DATE
1:100 @ A1	December 2009
DRAWING NO.	REV.
S09-267-400	
This drawing is the property of SDP Surveys and shall not be used without written consent by correspondence to a third party.	