



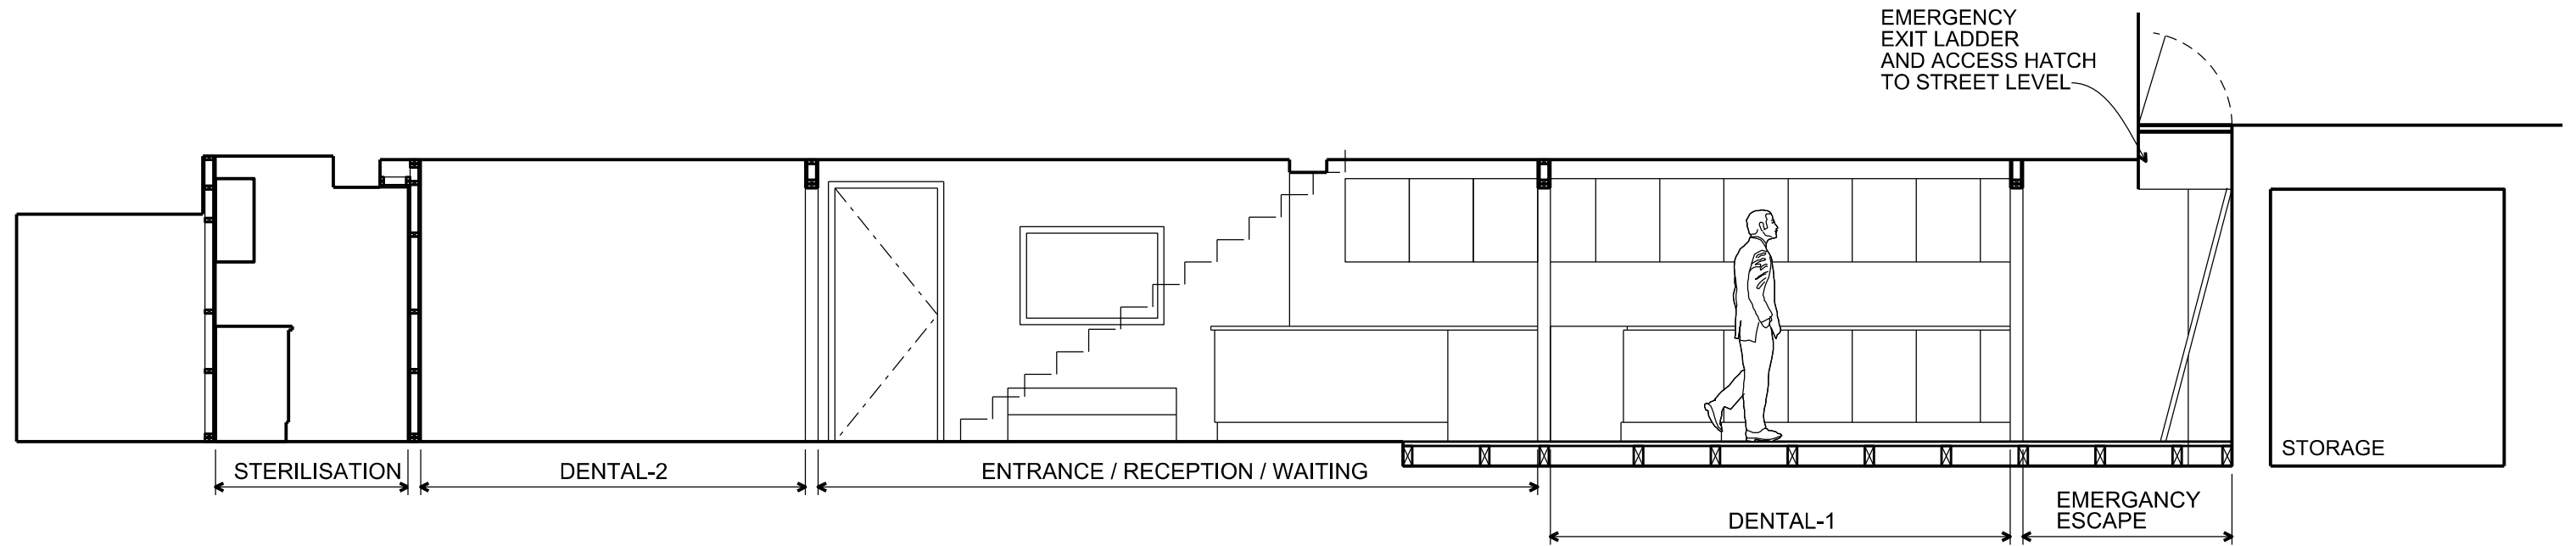

SECTION AA'

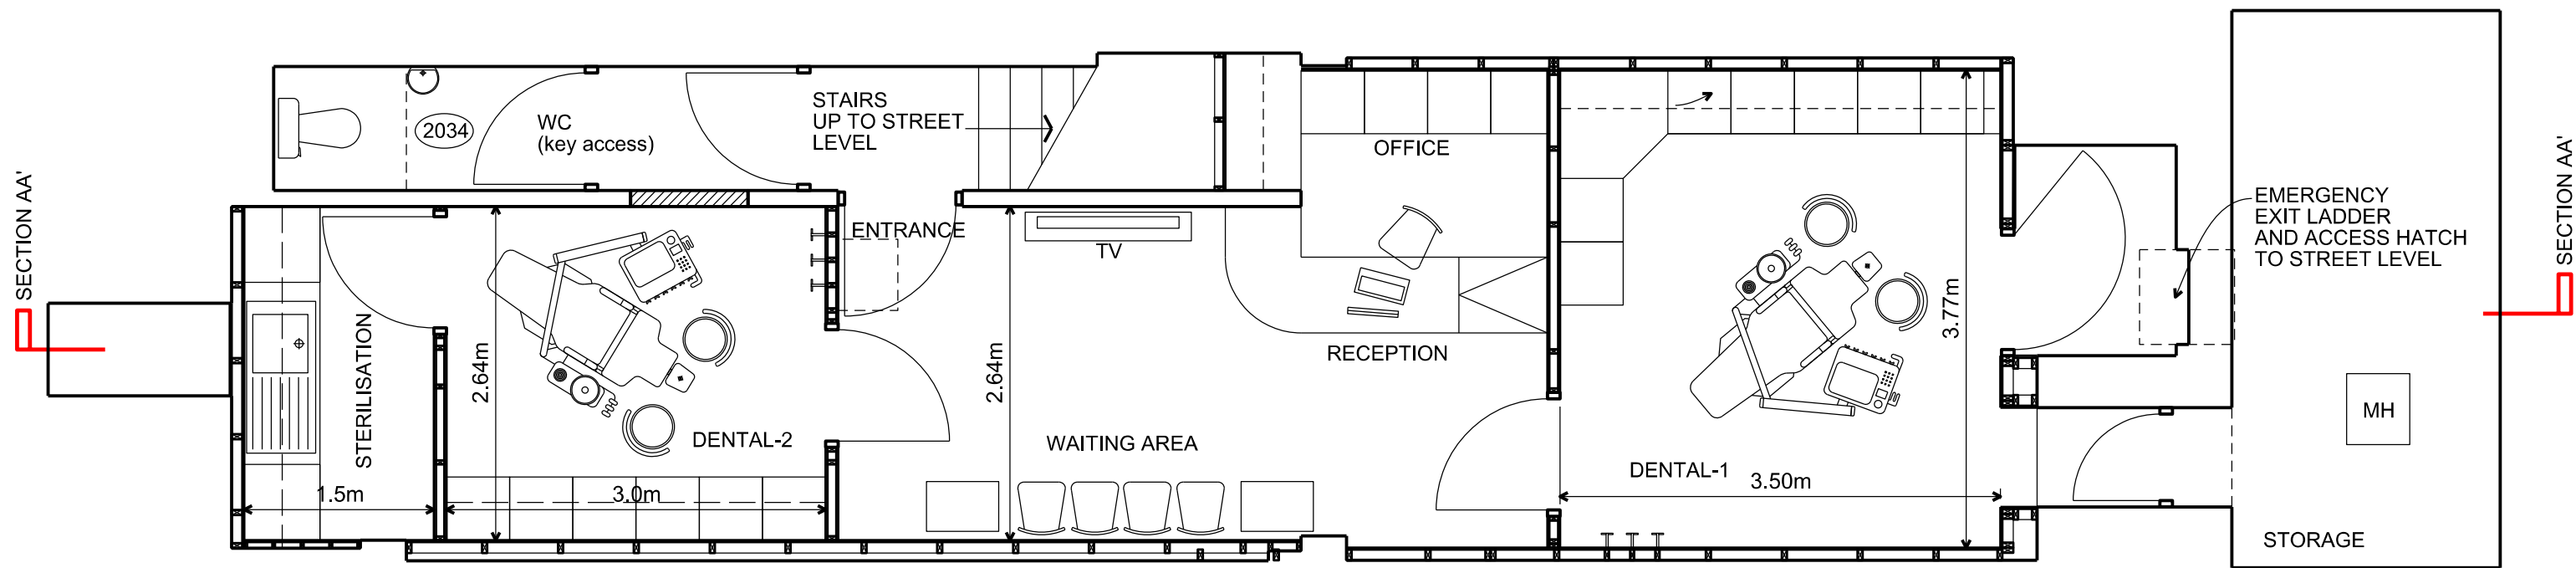

FLOOR PLAN

STATUS PLANNING ISSUE		NOTES MH - MAN HOLE (2027) CEILING HEIGHT (in mm)	NORTH POINT 	CLIENT Dr. David Thompson	DRAWN Eddie Lamptey		SCALE @ A1 1:25	TAXELL LAMPTEYarchitects THE STUDIO . 16 BEULAH CRESCENT . THORNTON HEATH . SURREY . CR7 8JL TEL: 07534 973 391 . WEB: tl-architects.com EMAIL: firstname.lastname@tl-architects.com
DRAWING TITLE FLOOR PLAN & SECTION AA' - AS PROPOSED				PROJECT 24 Hatton Gardens Camden EC1N 8BQ	DRAWING No. 0041-03	REV.	SCALE @ A3 1:50	
				DATE 13.11.11				