

All dimensions to be verified on site by the contractor and all discrepancies or omissions must be reported to the architect immediately.

This drawing is the property of Lee/ Fitzgerald Architects. Copyright reserved.

DO NOT SCALE.

## Notes

| Rev. | Date | Amendment |
|------|------|-----------|
|      |      |           |

Client

## REALLY USEFUL GROUP

Project  
**CAMBRIDGE THEATRE**

Title

**Upper Circle & Upper Floor plan**


|                       |                         |                       |                        |
|-----------------------|-------------------------|-----------------------|------------------------|
| Drawn by<br><b>mf</b> | Checked by<br><b>LG</b> | Scale<br><b>1:100</b> | Date<br><b>Feb.'12</b> |
|-----------------------|-------------------------|-----------------------|------------------------|

|                  |          |
|------------------|----------|
| Drawing number   | Revision |
| <b>134/GA/04</b> | <b>-</b> |


Status

LEE/FITZGERALD  
ARCHITECTS

Lee/Fitzgerald Architects  
199 Southwark Bridge Road, London SE1 0ED  
tel: 020 7089 6440  
fax: 020 7403 4421  
email: [ifa@leefitzgerald.co.uk](mailto:ifa@leefitzgerald.co.uk)  
web: [www.leefitzgerald.co.uk](http://www.leefitzgerald.co.uk)

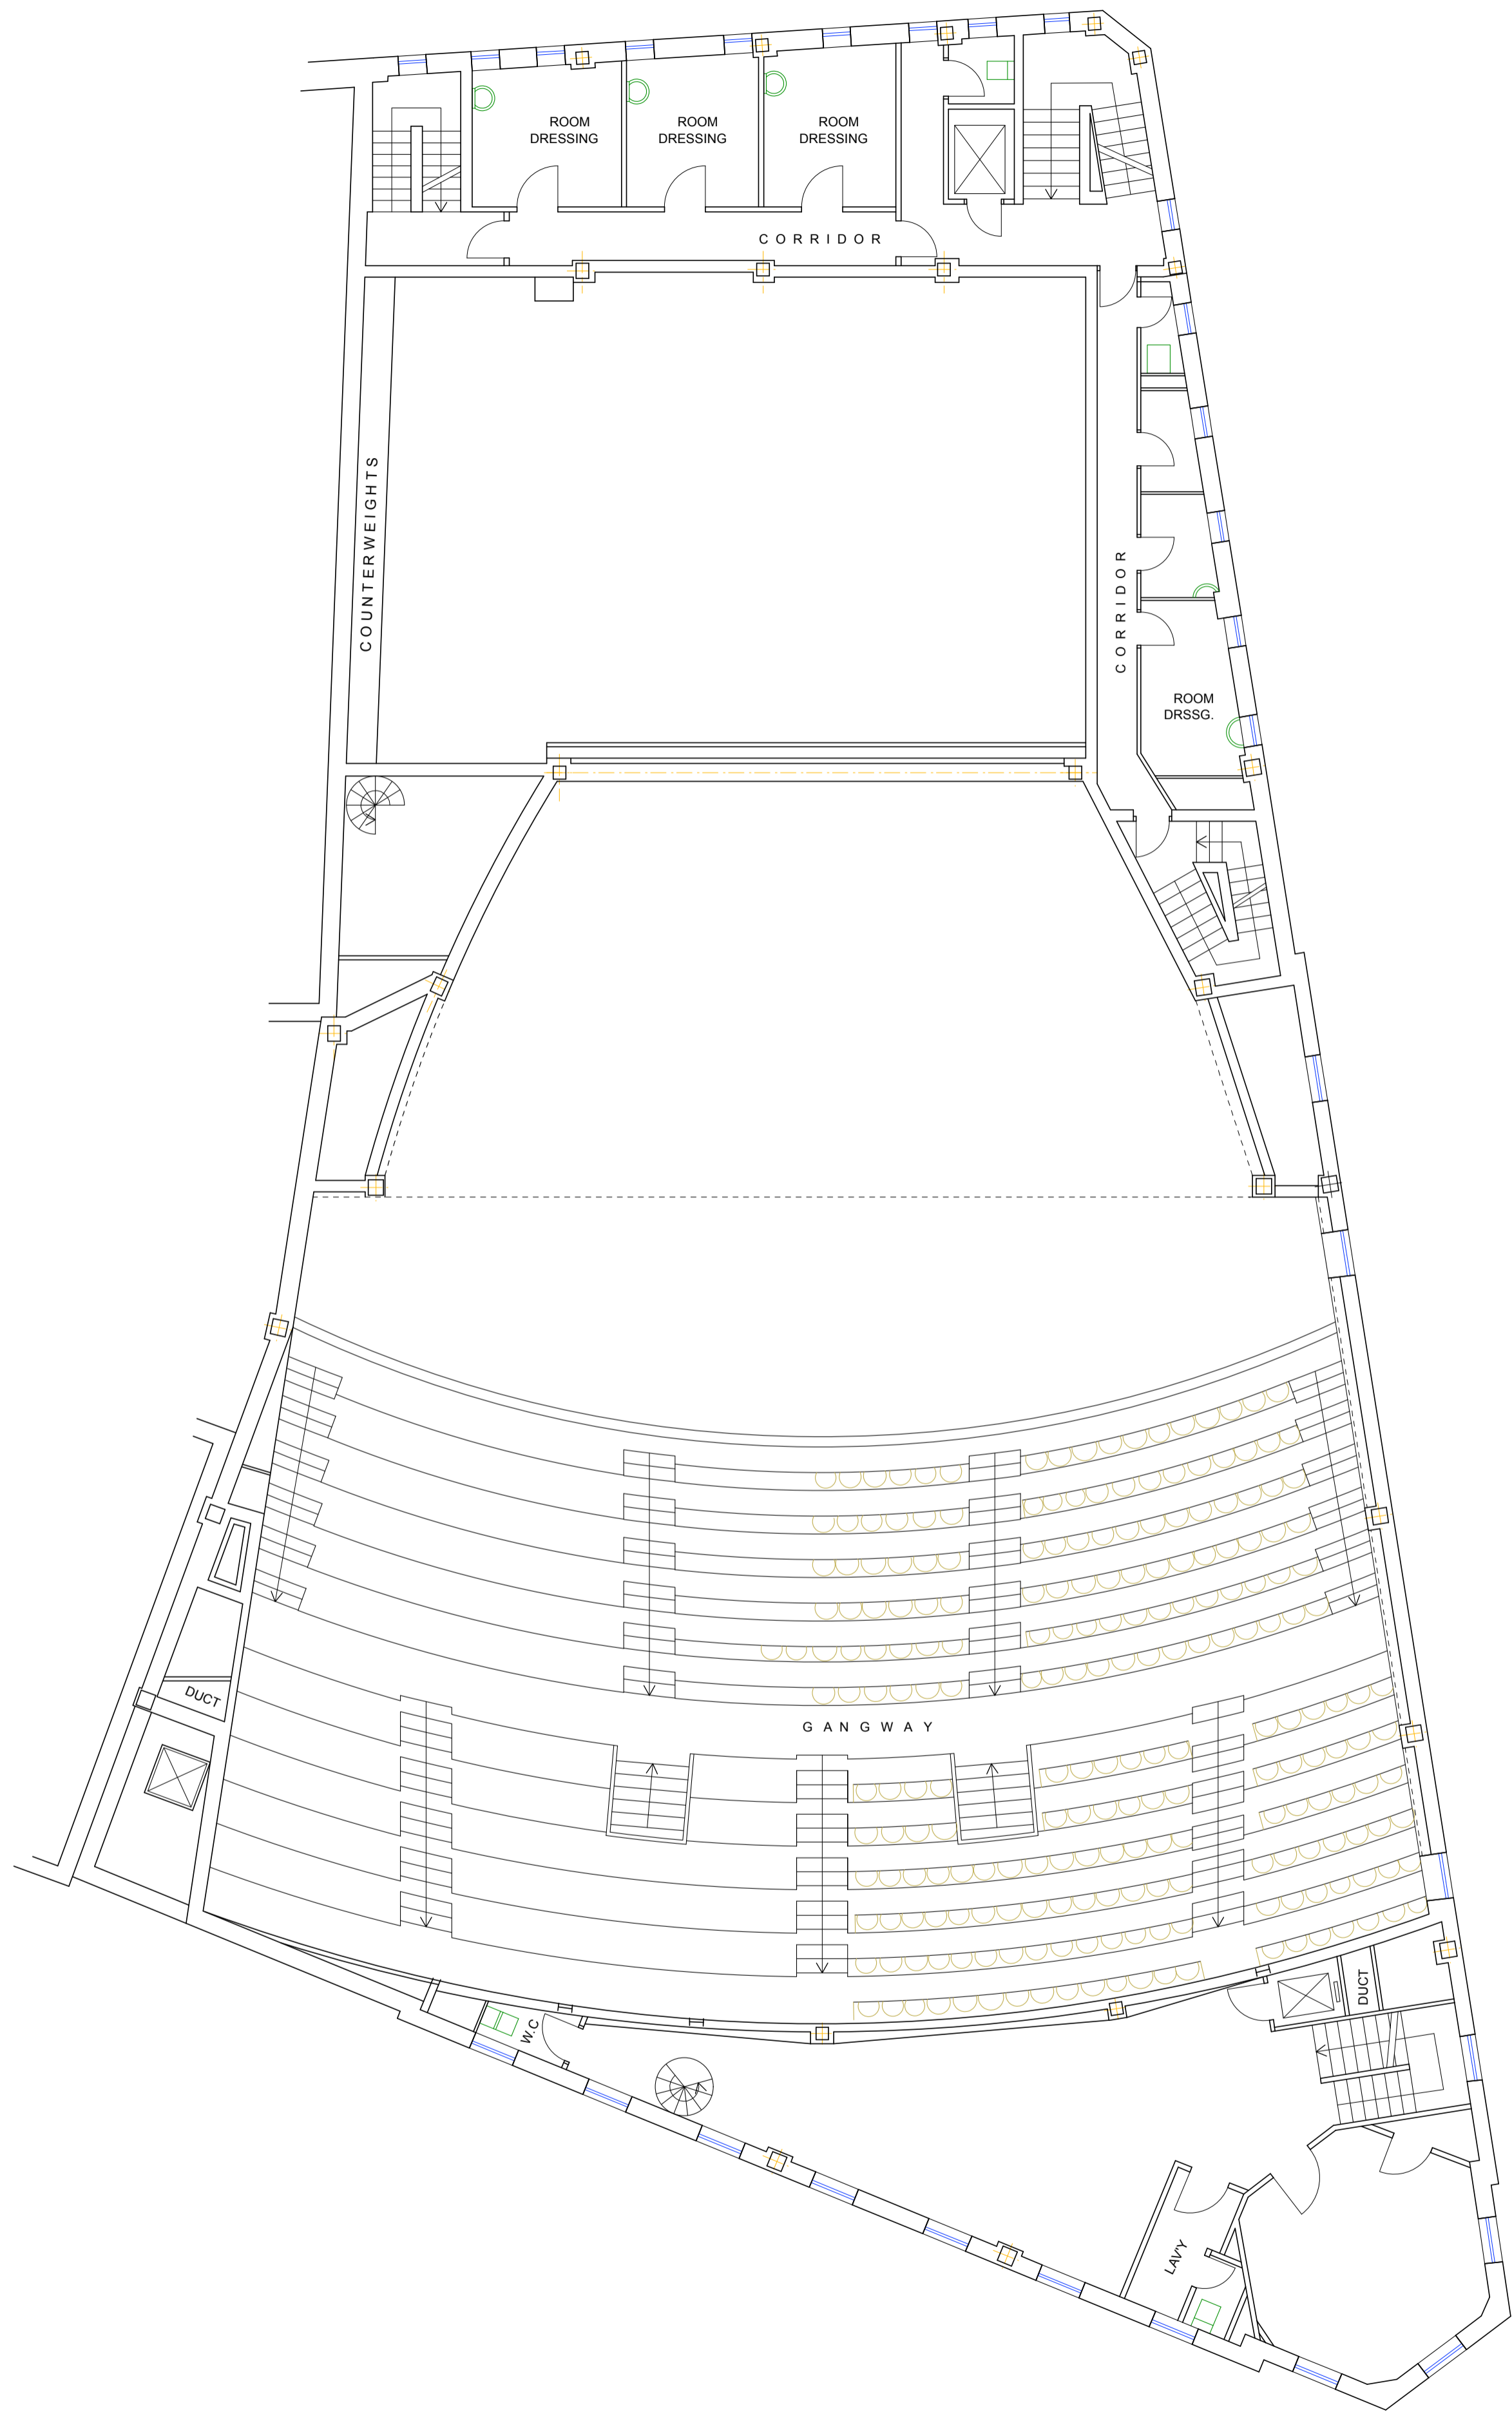

## Upper Circle

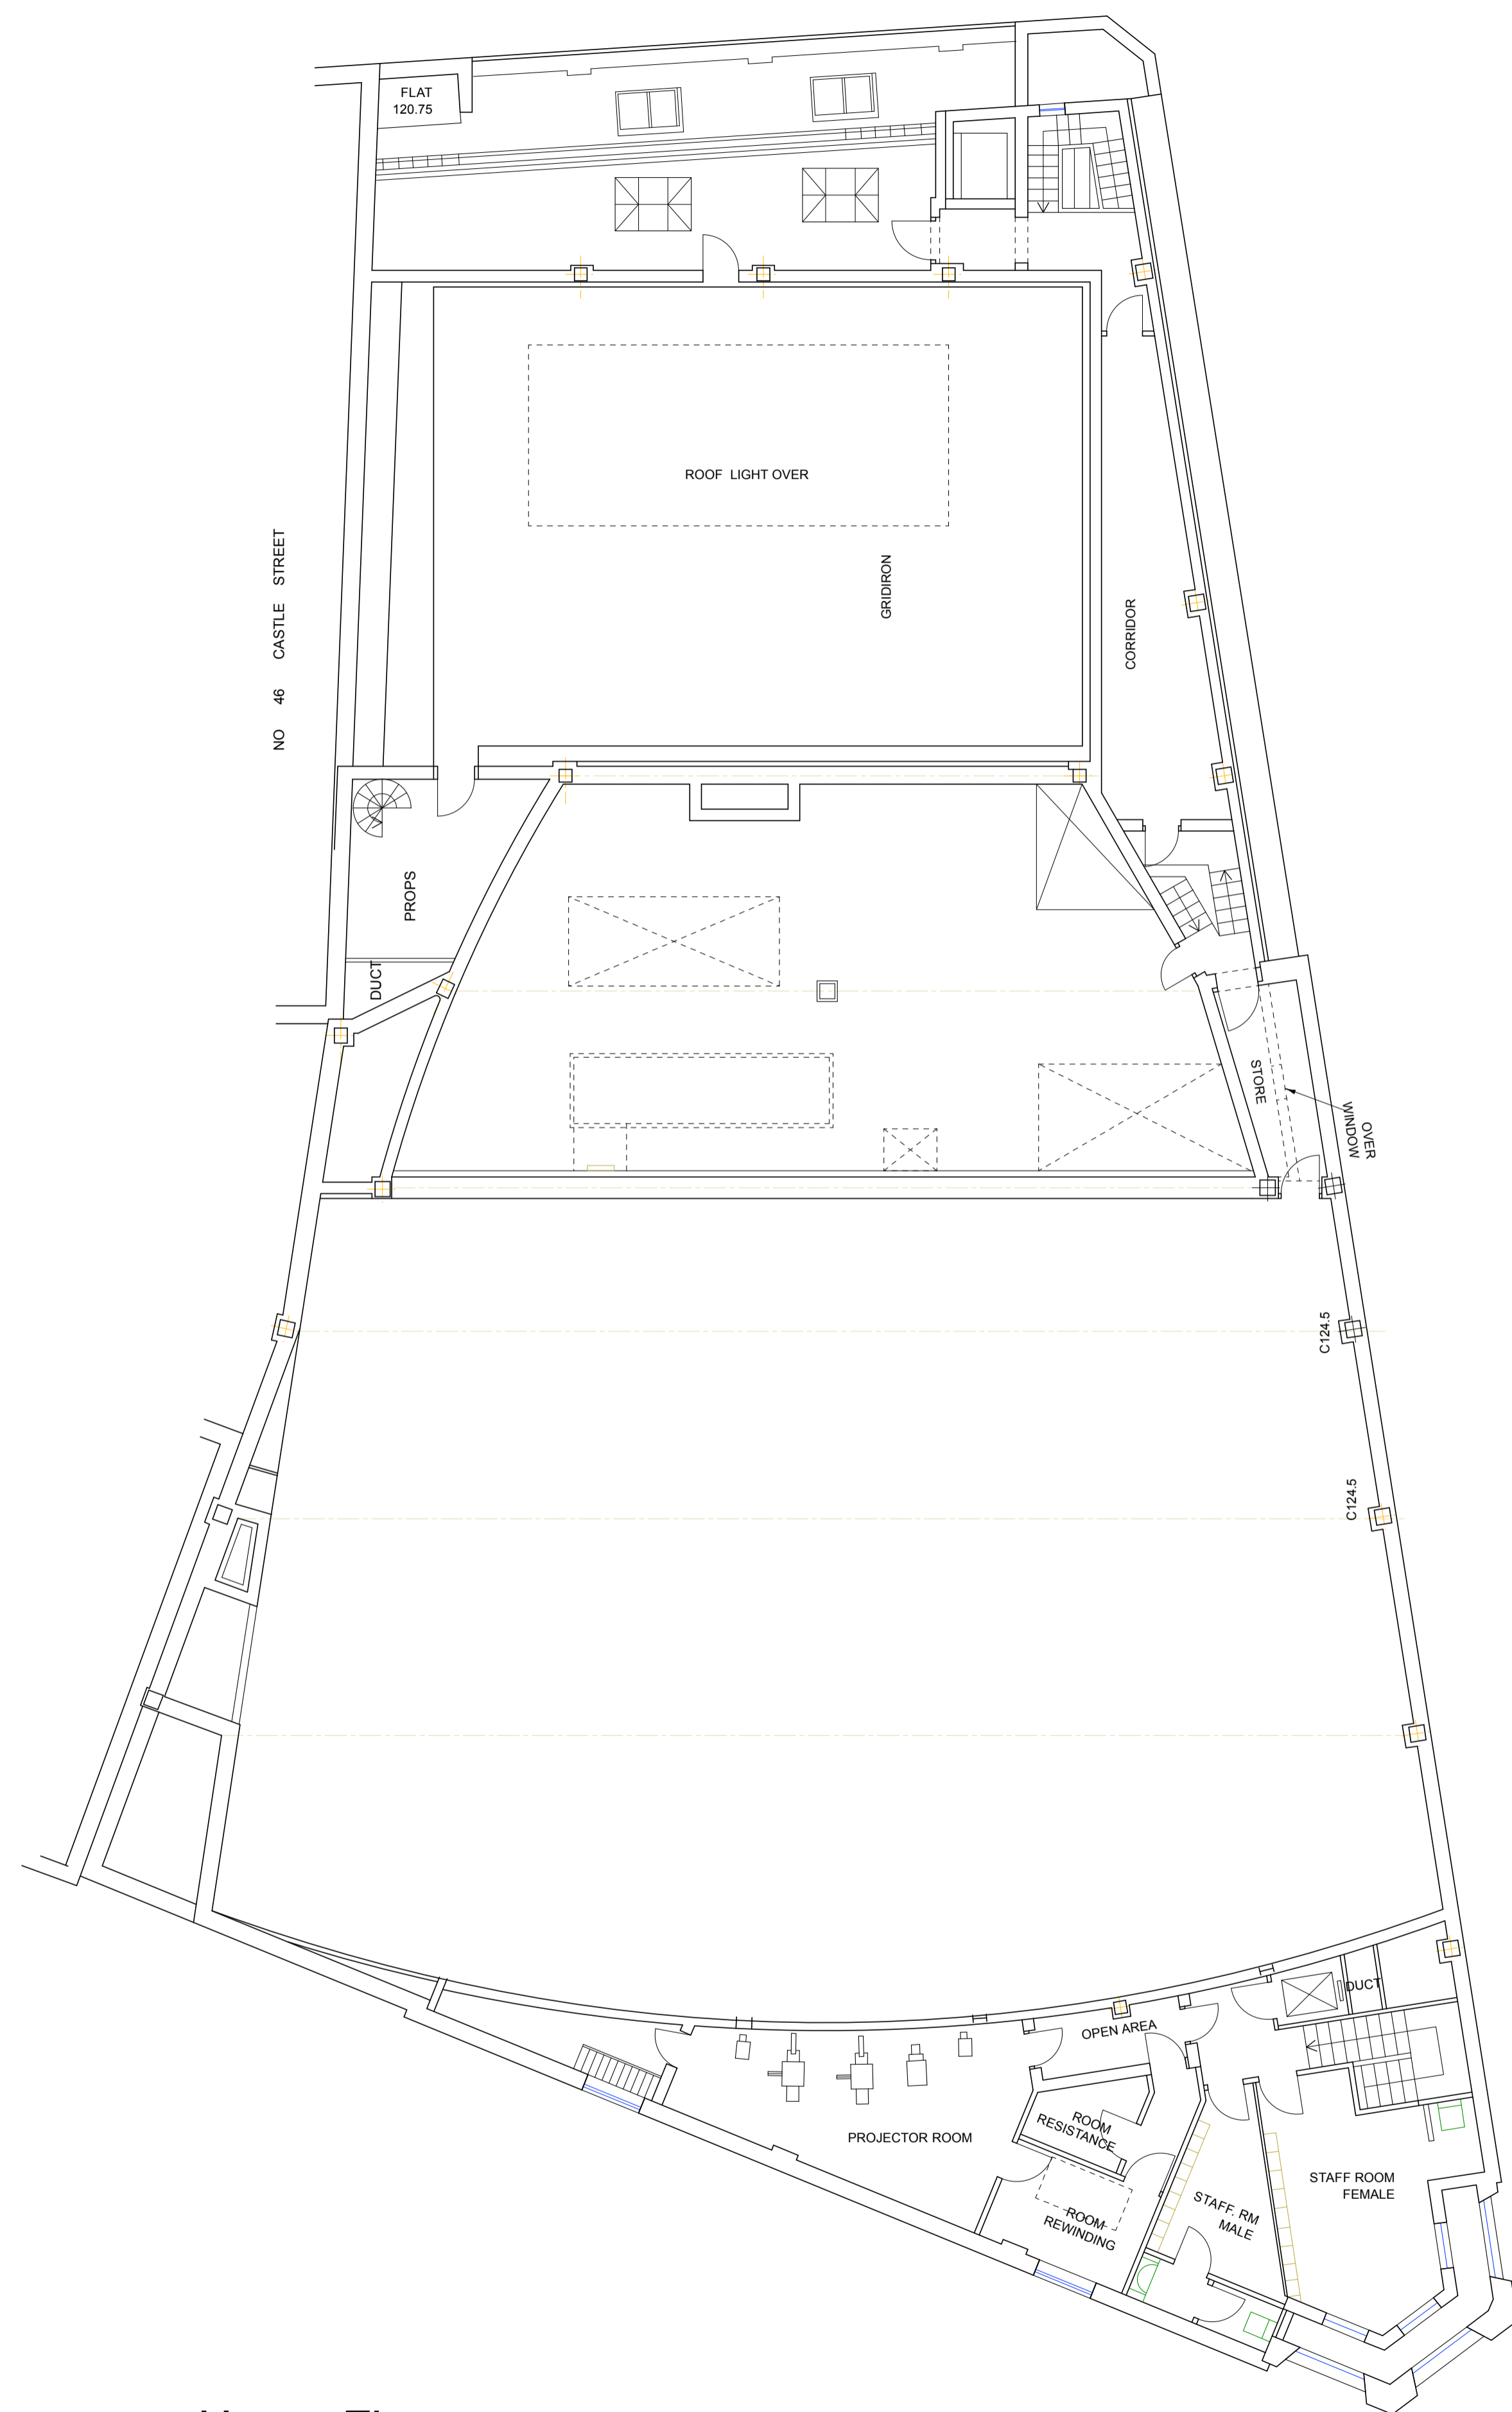

## Upper Floor