




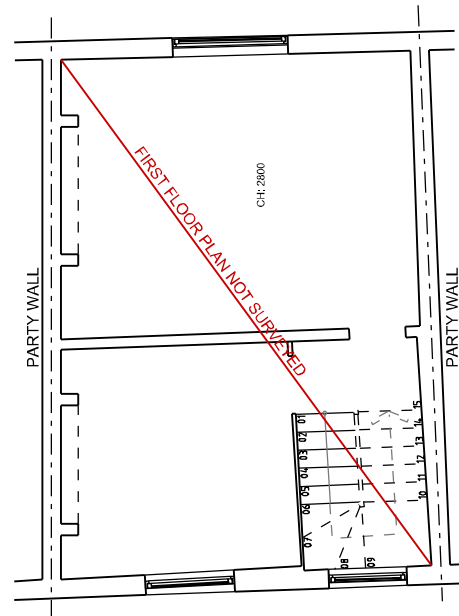


Existing First Floor Plan
Scale 1:100 @ A3

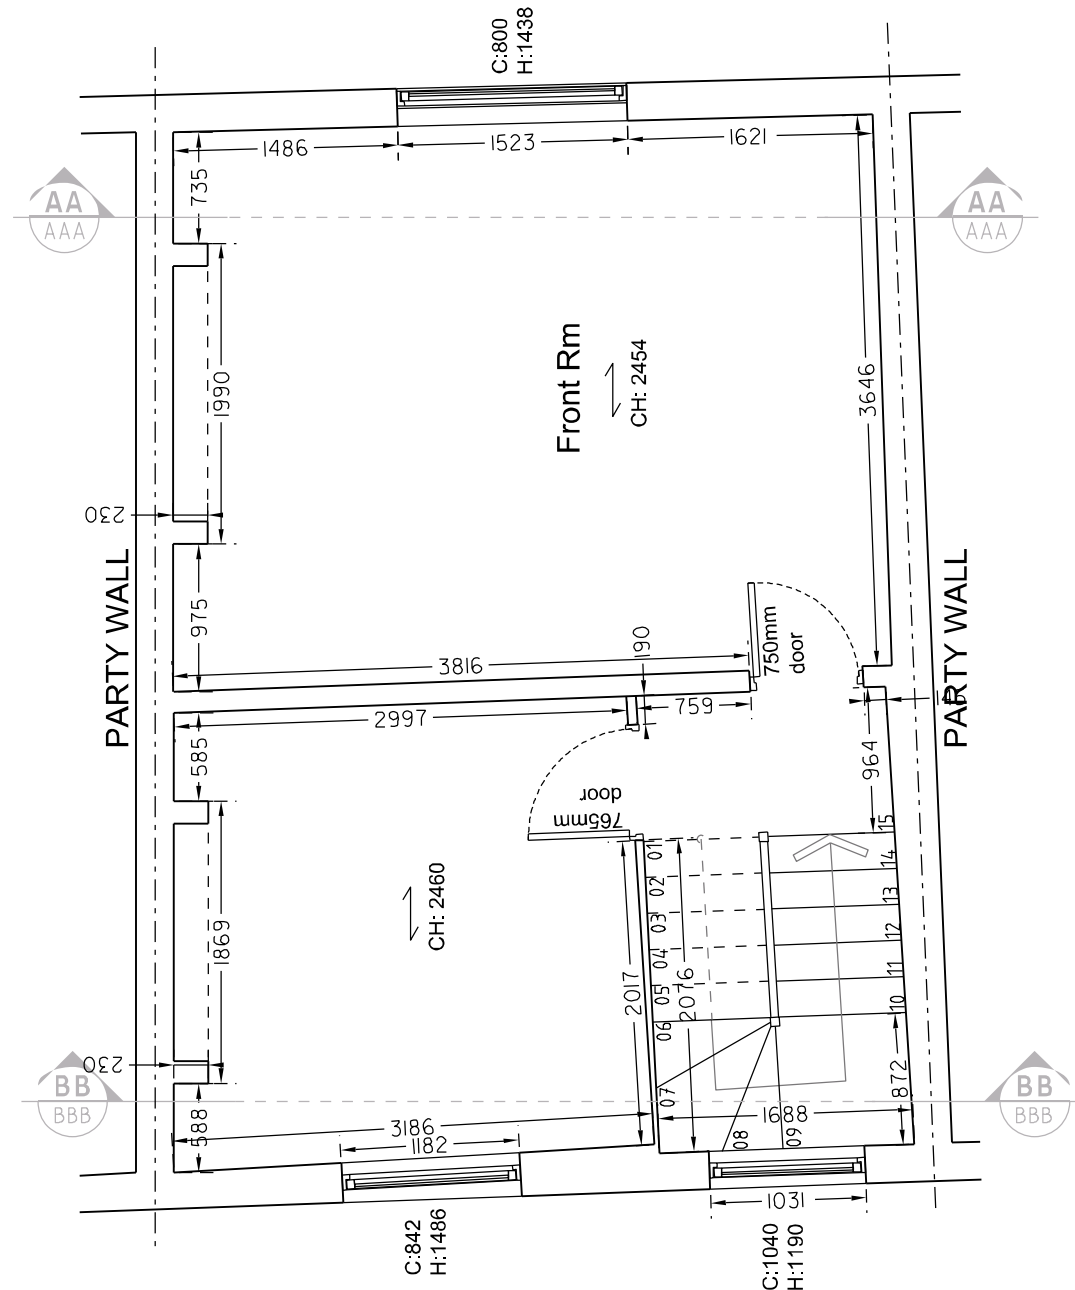

Existing Section AA
Scale 1:200 @ A3

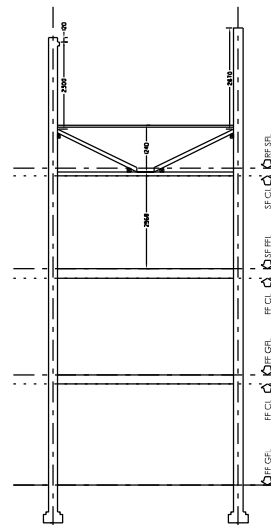

Existing Second Floor Plan
Scale 1:50 @ A3

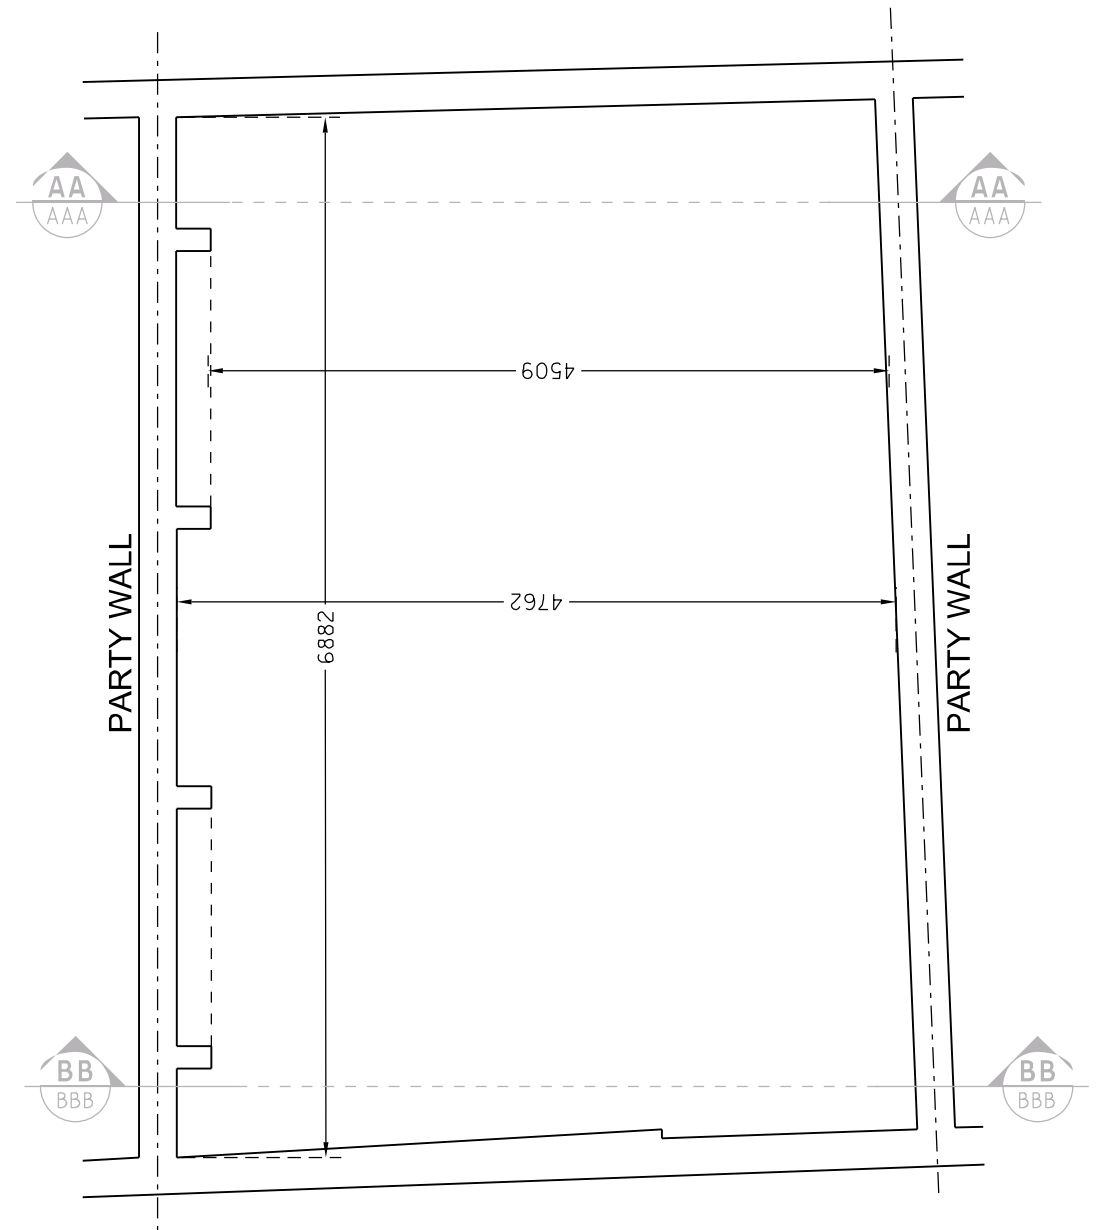

Existing Loft Floor Plan
Scale 1:50 @ A3

Notes:
The General contractor is responsible for the verification of all dimensions on site & shall inform the contract administrator of any discrepancies.
Do not scale from this drawing. Use figured dimension only. Existing foundations, lintels and wall to be exposed if required by Building Control for assessment & upgrading if found inadequate.

50°NOR
ARCHITECTURE | DESIGN | SUSTAINABILITY
08454505909 INFO@50DEGREES.CO.UK

LOCATION

132 Kentish Town Rd, London NW1 9QB

JOB DESCRIPTION

Mansard Loft Conversion

CLIENT

Mr Durham

SCALE

1:50 @ A3

STATUS

Planning

DRAWING TITLE

Existing First/Second/Loft Floor Plans

JOB No

1266

SITE

A3

DRAWING No

E01

REV

D

Revisions

/ - 111207- Issued to Client via email/post

A - 111222- Issued to Planning

B - 120309- Issued to Planning

C - 120312- Issued to Planning

D - 120314- Issued to Planning

0 1 2 3 4 5 6 7

Metres Feet

1:50

0 1 2 3 4 5 6 7

Metres Feet

1:100

© COPYRIGHT 50 DEGREES NORTH DESIGN CONSULTANTS LTD 2015

Do not scale, use figured dimensions only. Unless stated otherwise these drawings represent design intent only & approved assembly drawings will be required from the Trade Contractor prior to any work and/or procurement being undertaken, if in doubt, ask.