



1 EXISTING FRONT ELEVATION
SCALE 1:50 @ A1

2 EXISTING FULL HEIGHT SECTION
SCALE 1:50 @ A1

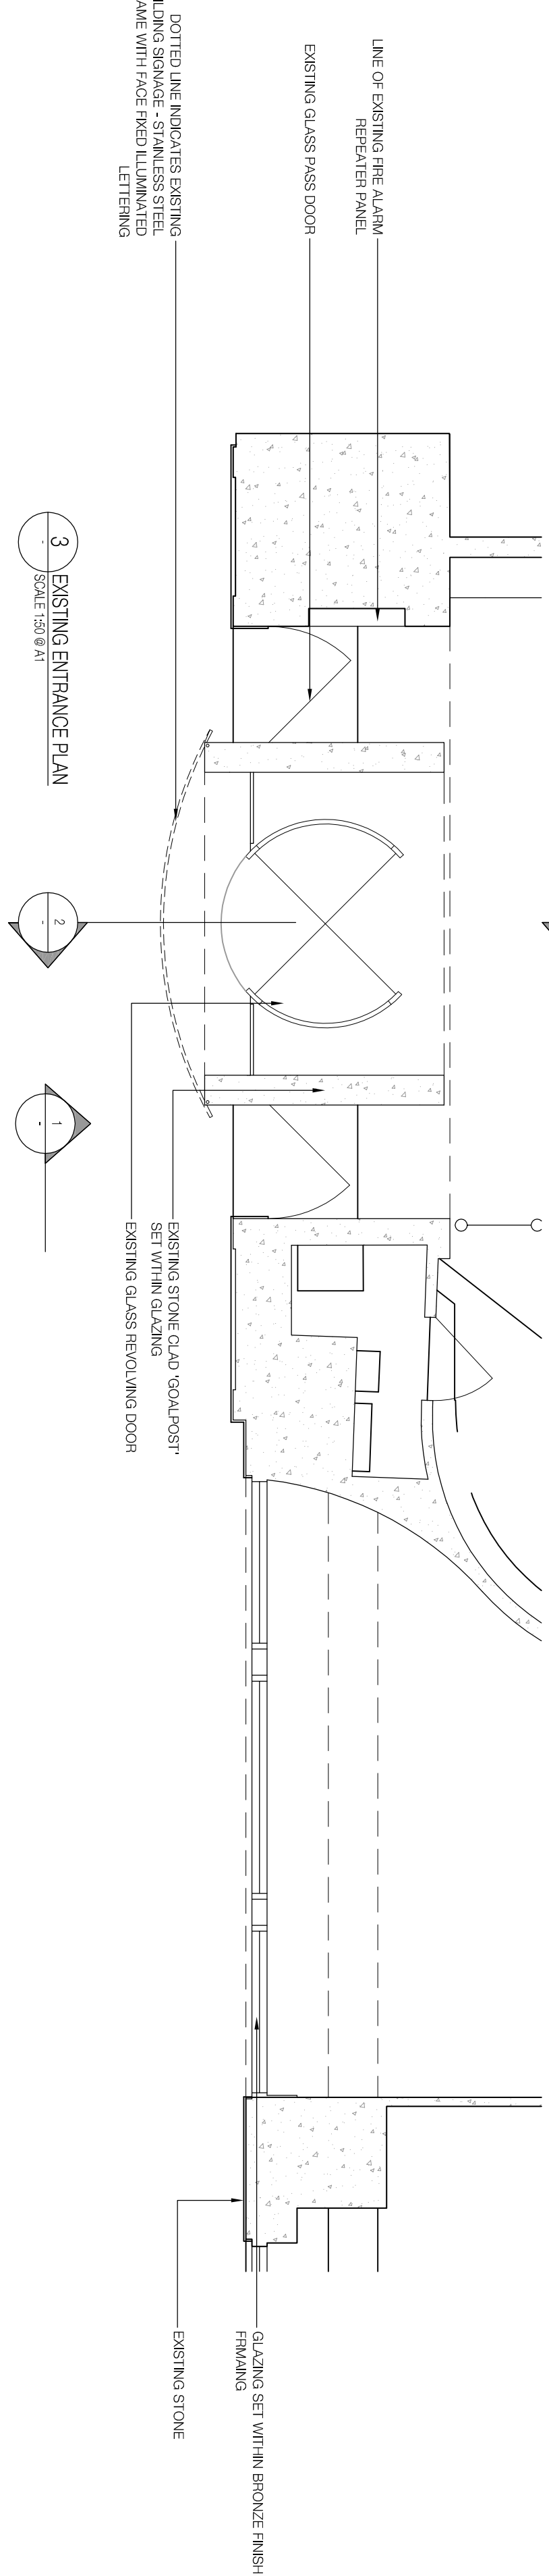


3 EXISTING ENTRANCE PLAN
SCALE 1:50 @ A1

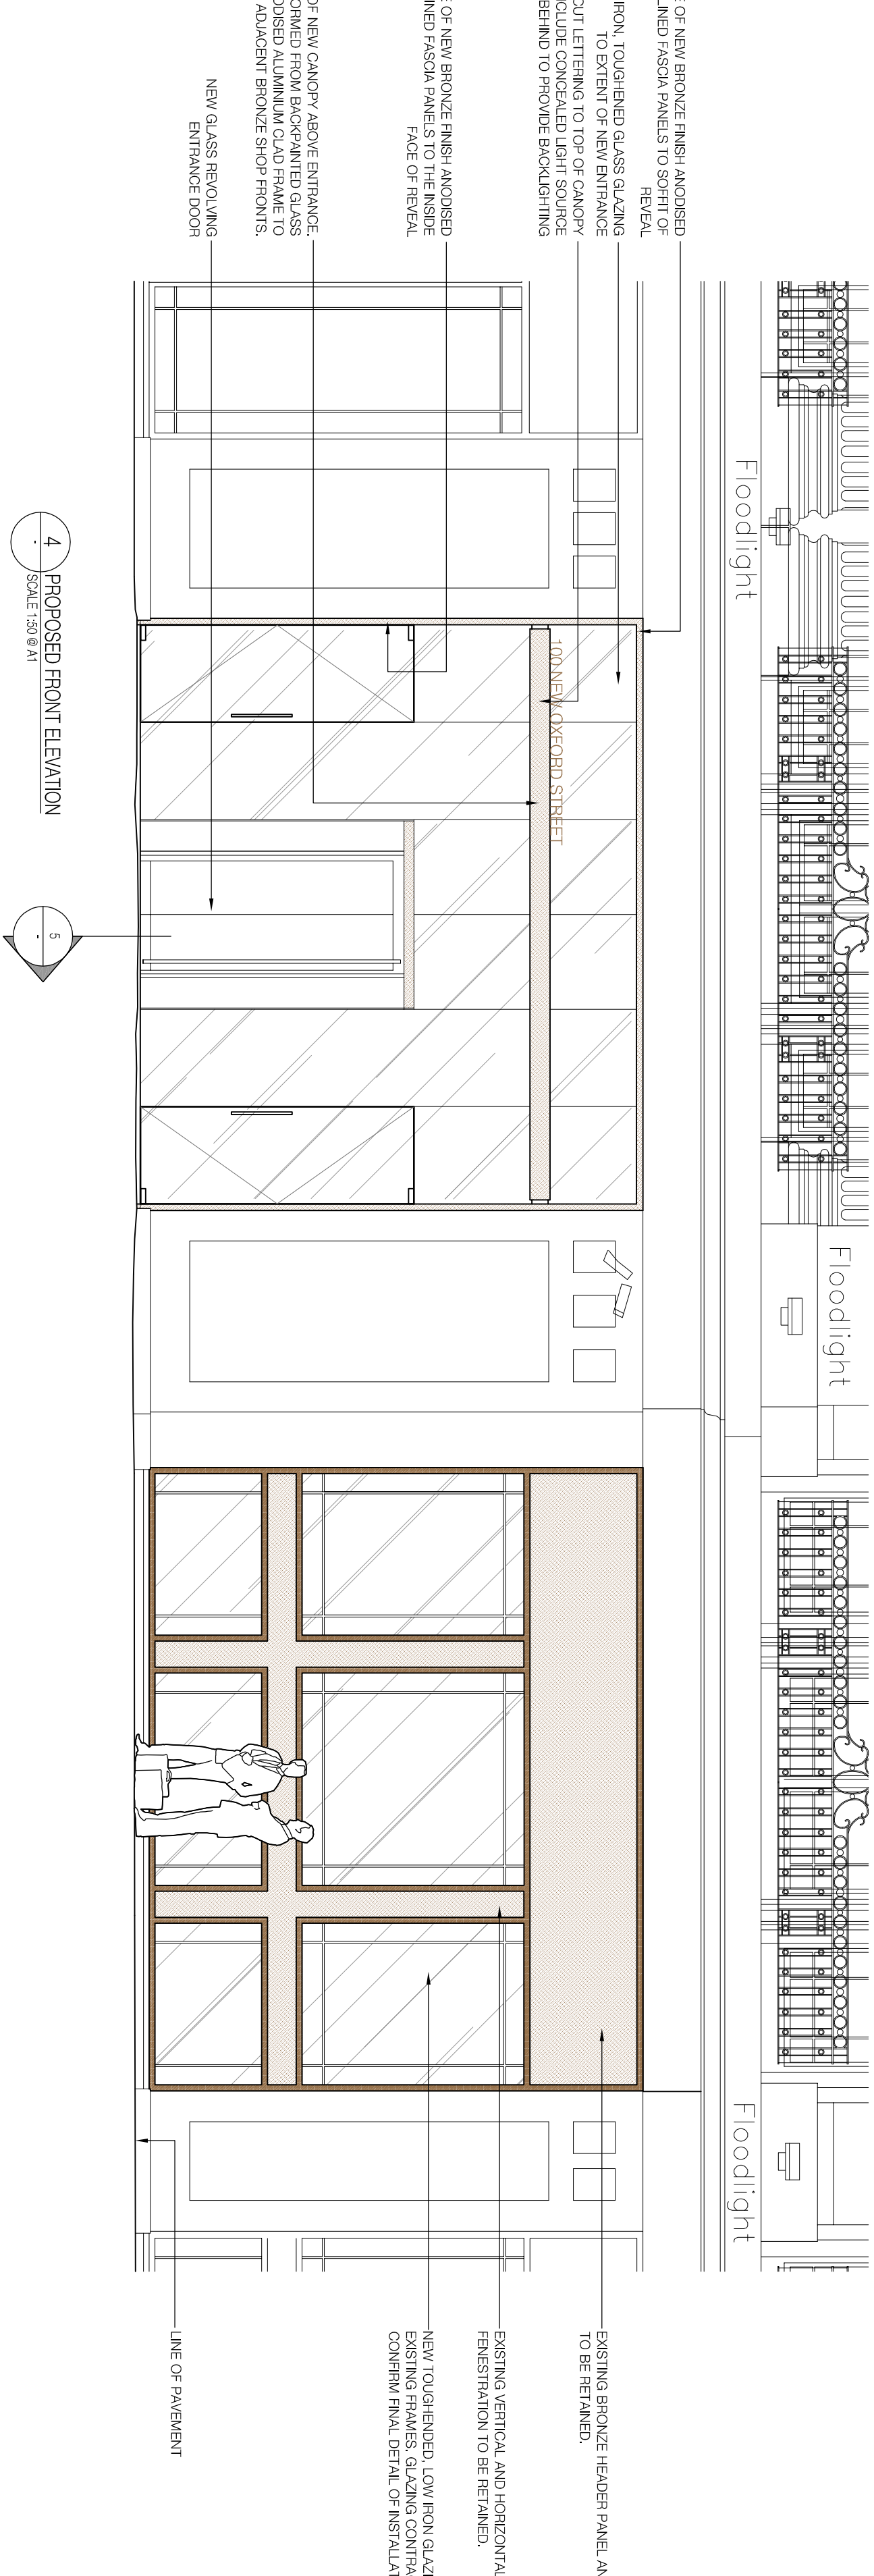

4 PROPOSED FRONT ELEVATION
SCALE 1:50 @ A1

5 PROPOSED FULL HEIGHT SECTION
SCALE 1:50 @ A1

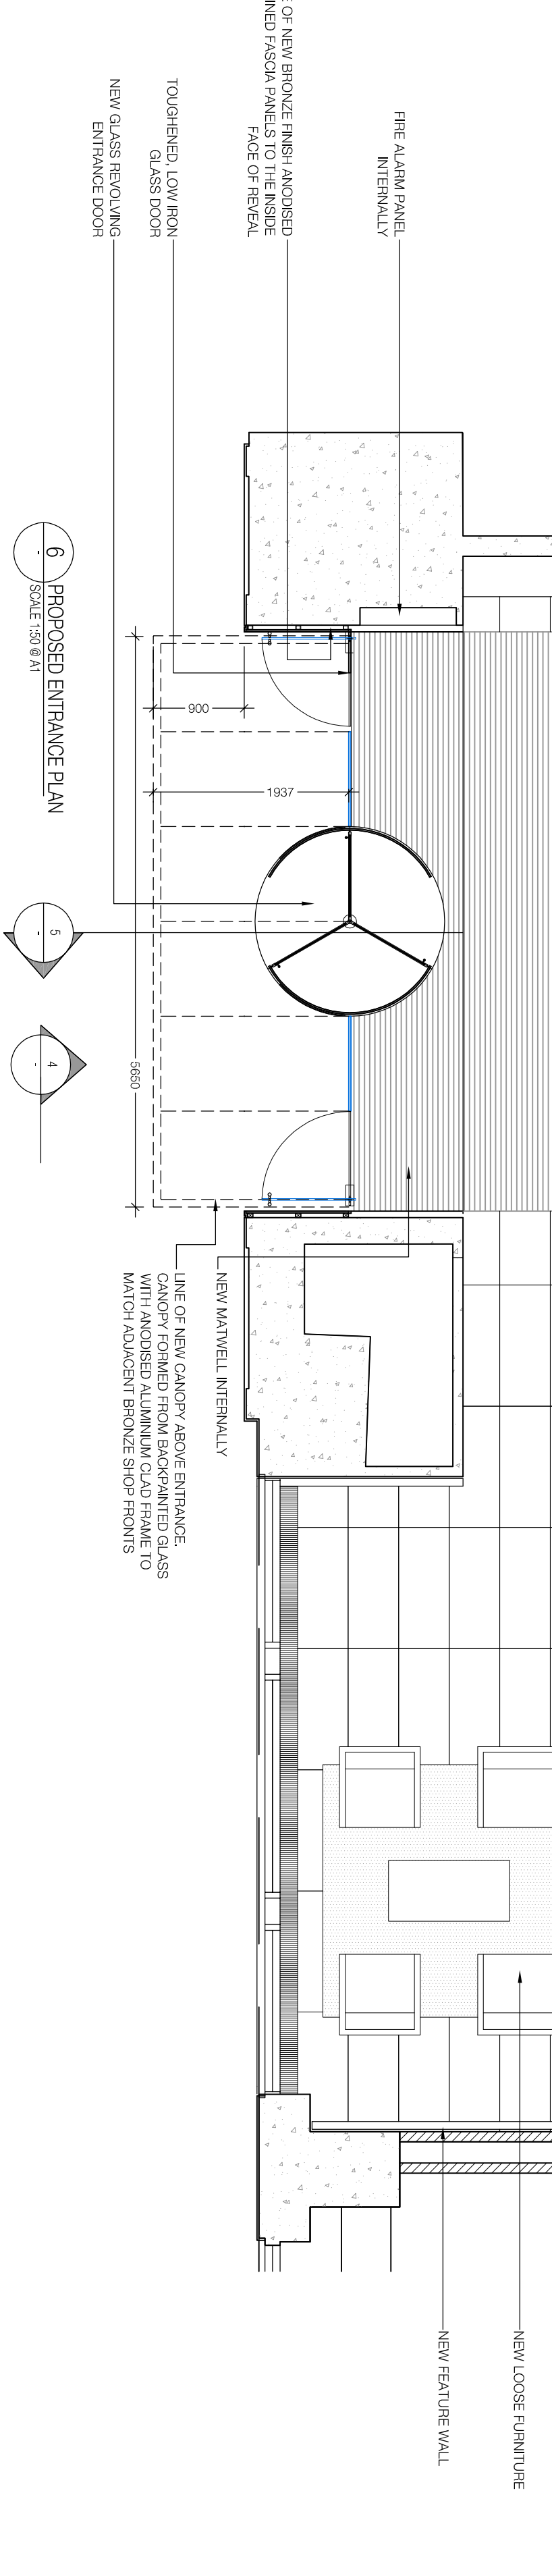

6 PROPOSED ENTRANCE PLAN
SCALE 1:50 @ A1