
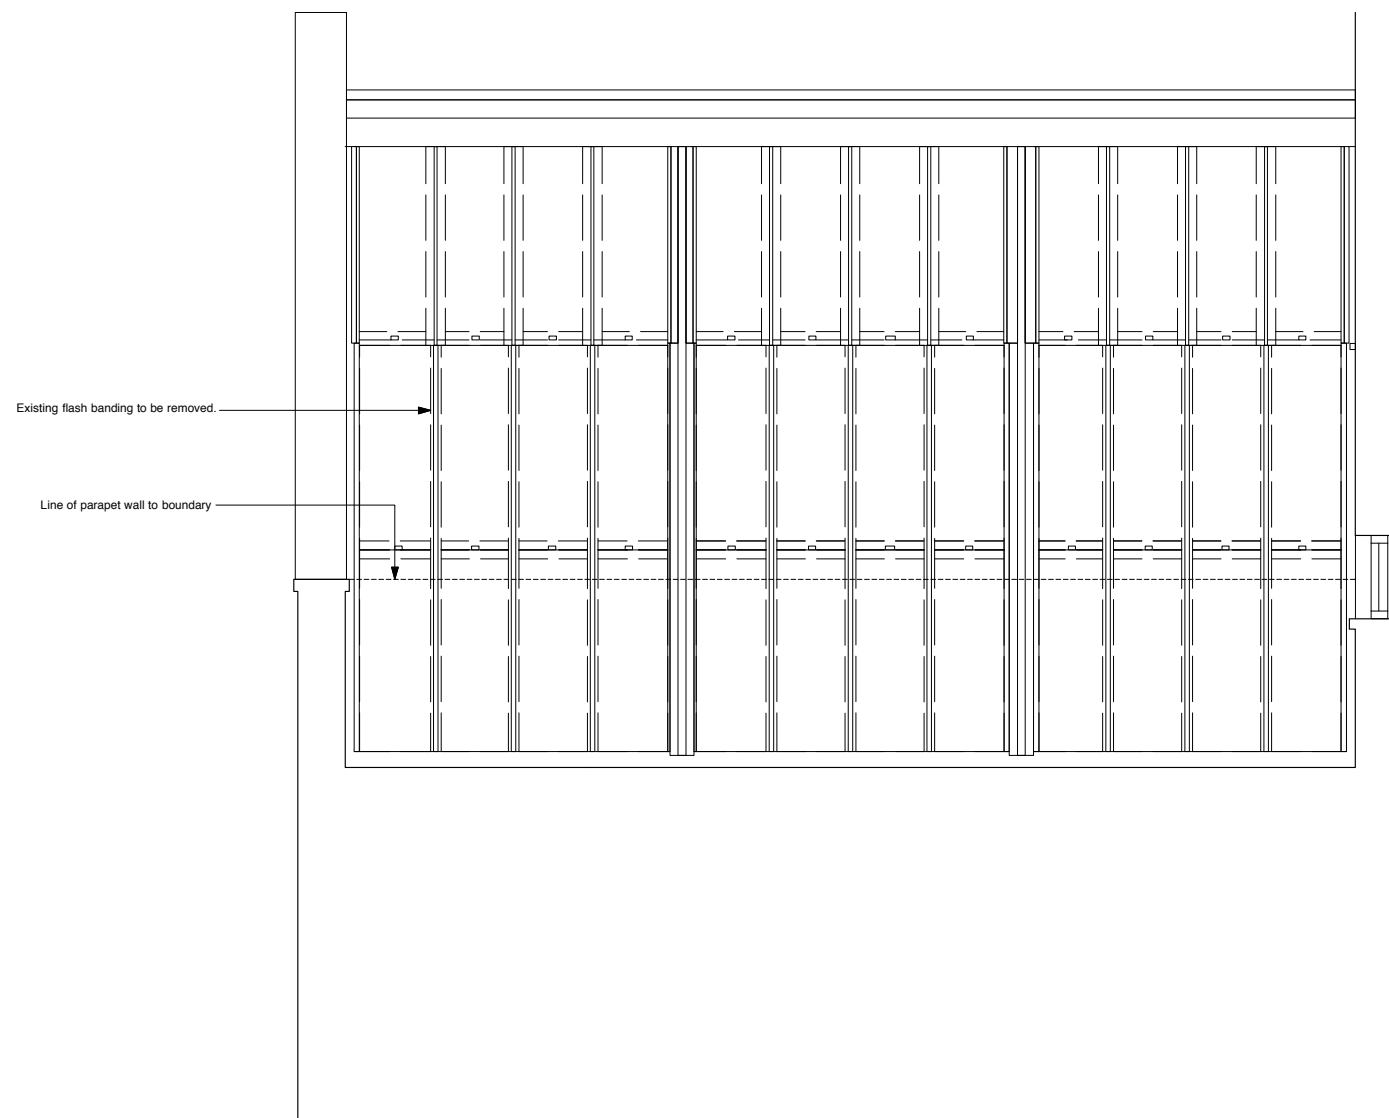


Disclaimer:

This drawing is the property of Neu Architects. Copyright is reserved by them and the drawing is issued on the condition that it is not copied, reproduced or disclosed to any unauthorised person, wholly or in part, without the written consent of Neu Architects.
Do not scale from this drawing.
All dimensions to be verified prior to manufacture and construction.
Any discrepancies to be reported immediately.

General note:

Do not scale from this drawing.
All dimensions, levels, fixings and weatherings to be checked on site.
This drawing must not be used for tender purposes or for construction purposes unless accompanied by an instruction from the contract administrator.
Copyright Neu Architects Ltd

 

Existing Section C-C (Exterior Elevation)
Scale 1:25



Rev	Date	Description	Code
/	12.02.2012	Planning	P

Revisions: Issue Codes: P = Preliminary, T = Tender, C = Construction

Neu Architects
4 Huguesson Place, Heneage Street, London E1 5LN
T +44 (0)20 7426 2166 F +44 (0)78 8462 7022
info@neuarchitects.com www.neuarchitects.com

Client:
Mary Ward Centre

Project:
42 Queen Square WC1N 3AQ

Drawing Title:
Existing Section C-C (Exterior Elevation)

Drawing Number:
578-00-12

Scale:	Drawn By:	Checked By:	Date:	Revision:
1:25 @ A1	BP	-	16.02.2012	/
1:50 @ A3				