


PHOTOS Existing.

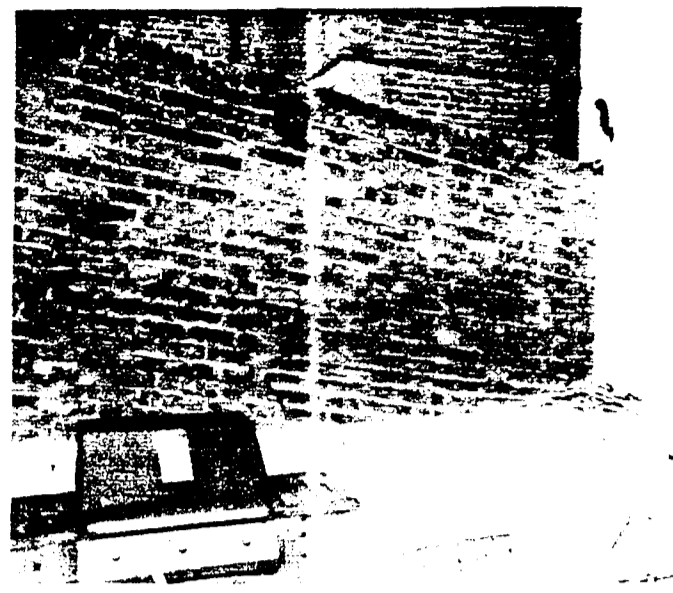


- Boundary wall at the house




existing view of rear elevation



Lean in wall towards rear of garden

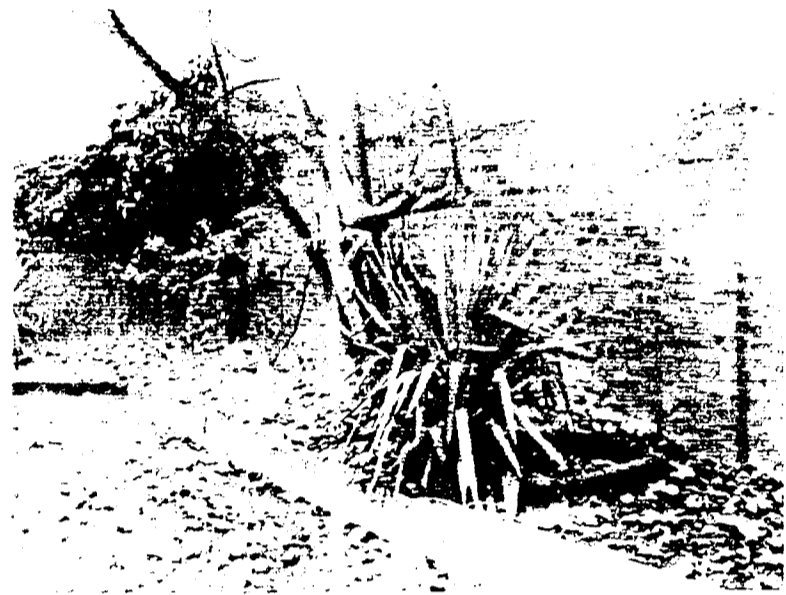

- Garden wall towards the rear

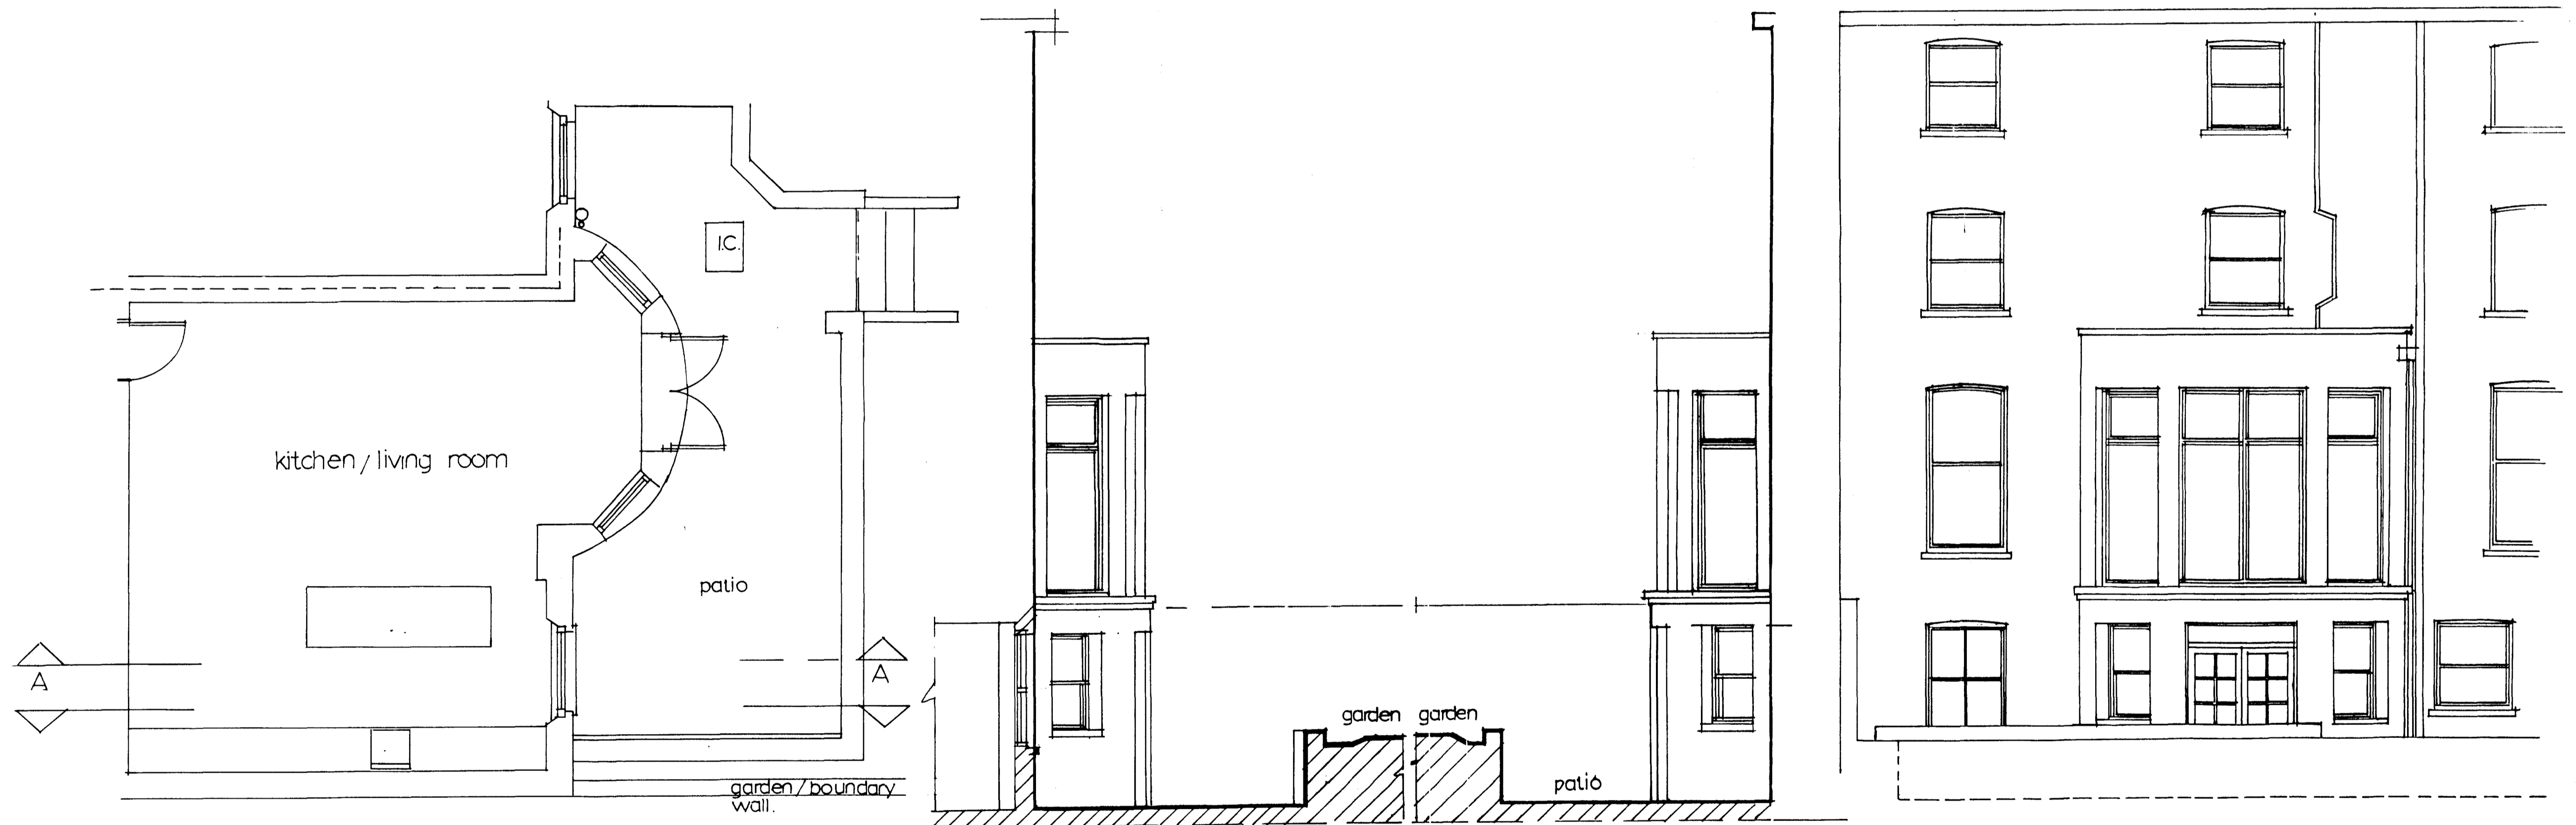

Ground floor plan EXISTING

Cross sectional elevation A-A

Cross sectional elevation B-B

Rear (north) elevation

John Blaymires Del. Arch (L2401) 18 Nelson Lane Salford Greater Manchester M6 7JH Tel: 01727 853675		
CLIENT	Mr Ashish Burman	REVISIONS
PROJECT	Proposed extension to g.f.flat 44 Bel size Park Gdns. London NW3 4LY	Scale 1:50
DETAIL	Plans as EXISTING	Dwn JM
		Date 02/12
		Dwng. No
		2012/5/1