
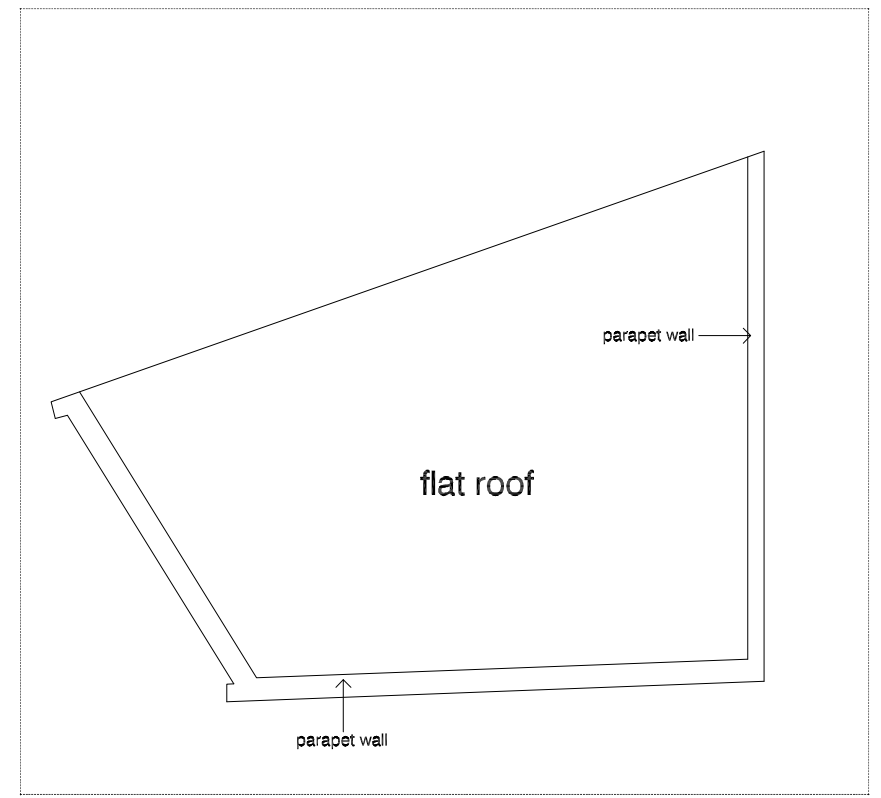


site plan as existing

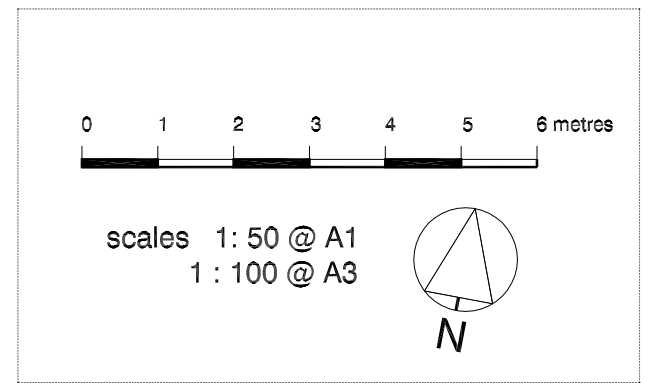

roof plan as existing

DVM
ARCHITECTS

4a Murray Street . London . NW1 9RE
Telephone 0207 485 2121 . Facsimile 0207 267 2527
e-mail: studio@dvmarch.com

Client
Black Katz London

Project
27A Agar Grove
London NW1

Title
Site Plan
AS EXISTING

Scale 1:100	Date 22.02.12	Job No. 1796
Drawing No. 1796-02	Rev. A	

All dimensions are to be checked on site.
© This drawing is copyright and remains the property of David & Victoria Mercer
at all times and may not be reproduced in part or whole without written consent.