



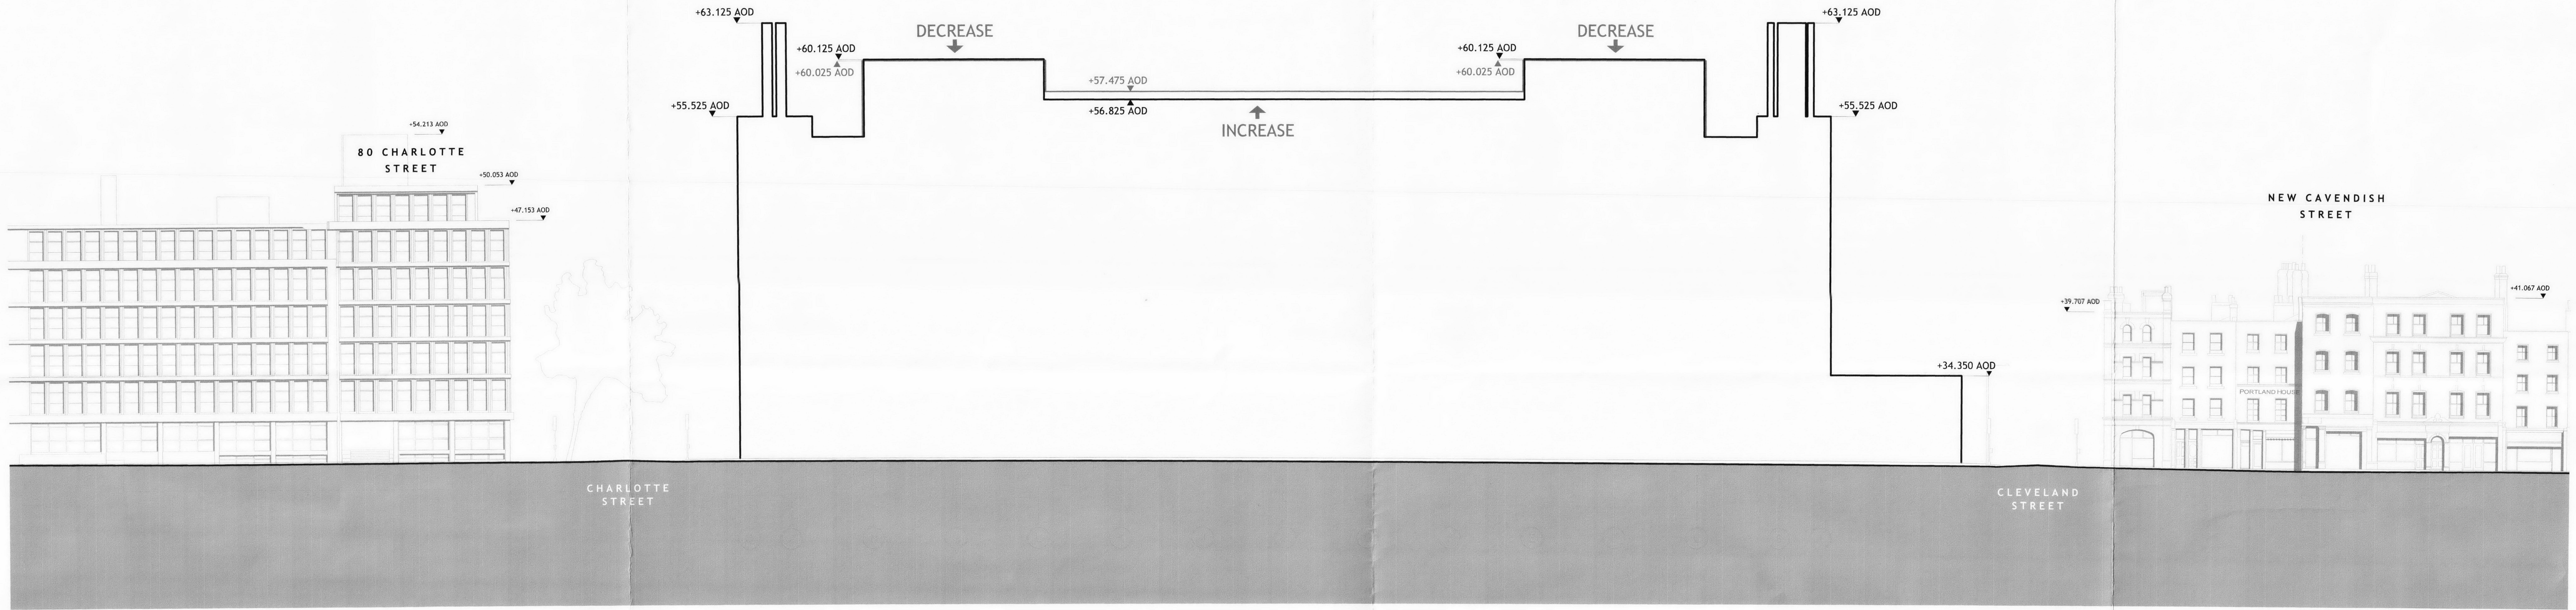

① NORTH ELEVATION - HOWLAND STREET / NEW CAVENDISH STREET

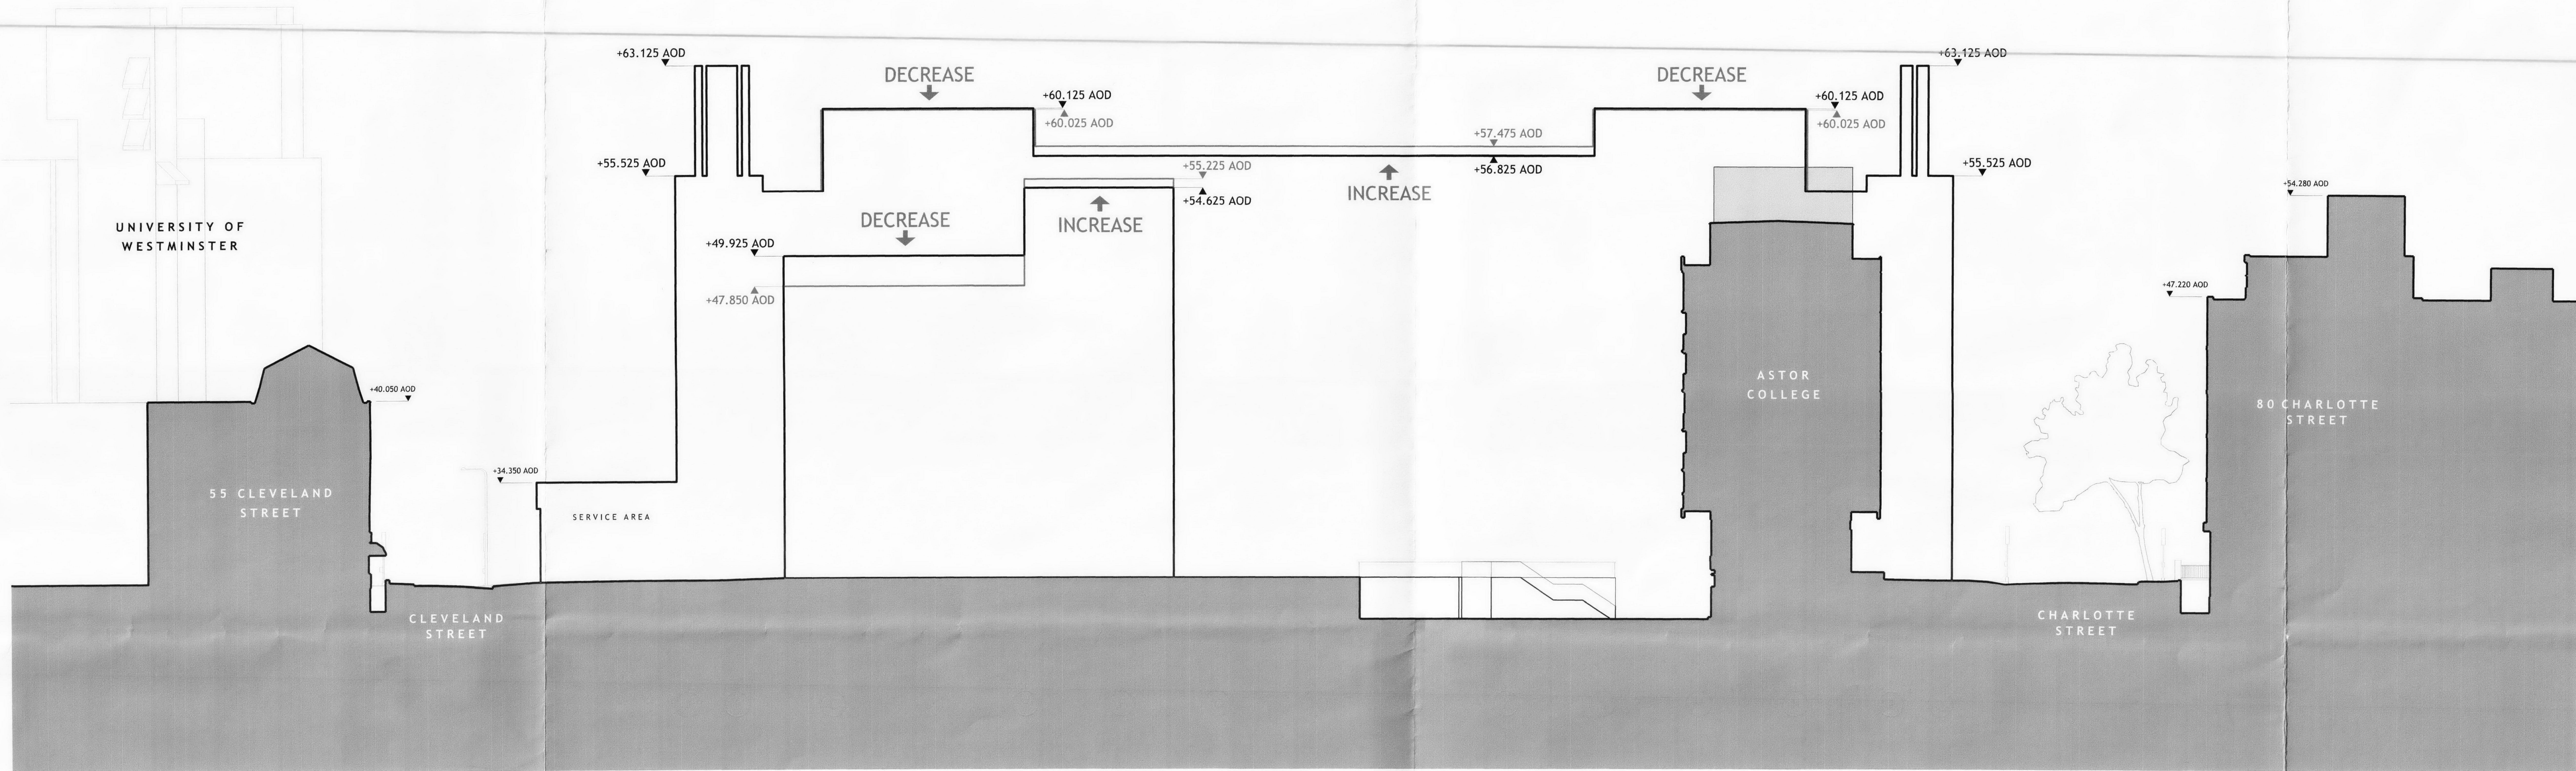

② SOUTH ELEVATION - SECTION THROUGH SITE

DO NOT SCALE

THIS DRAWING IS © JAW RITCHIE ARCHITECTS LTD
Dimensions to be verified on site.
Digital measurements to be taken in accordance with the project architect.
This drawing is the property of Jaw Ritchie Architects Ltd and is loaned to the client on the condition it is not reproduced, copied or
disclosed to any unauthorized person, either wholly or in part
without written consent.

0m 4m 8m 12m
0 10 20 30 40 50 60

PLANNING
MASSING PROFILE
STAGE F
MASSING PROFILE

Rev | Date | By | CA | Ap | Description

Job Title
UCL Howland Street Site

Drawing Title
NORTH & SOUTH
MASSING PROFILES

JAW RITCHIE ARCHITECTS LTD
110 Three Colt Street London E14 8AZ
Tel: 020 7338 1100 Fax: 020 7338 1199

Status PLANNING

Scale 1:2000 A0 Date 05.12.11
Drawn KS Checked LSM Approved GT

Job No 608 Drawing No IRAL-SK1536 Rev --