




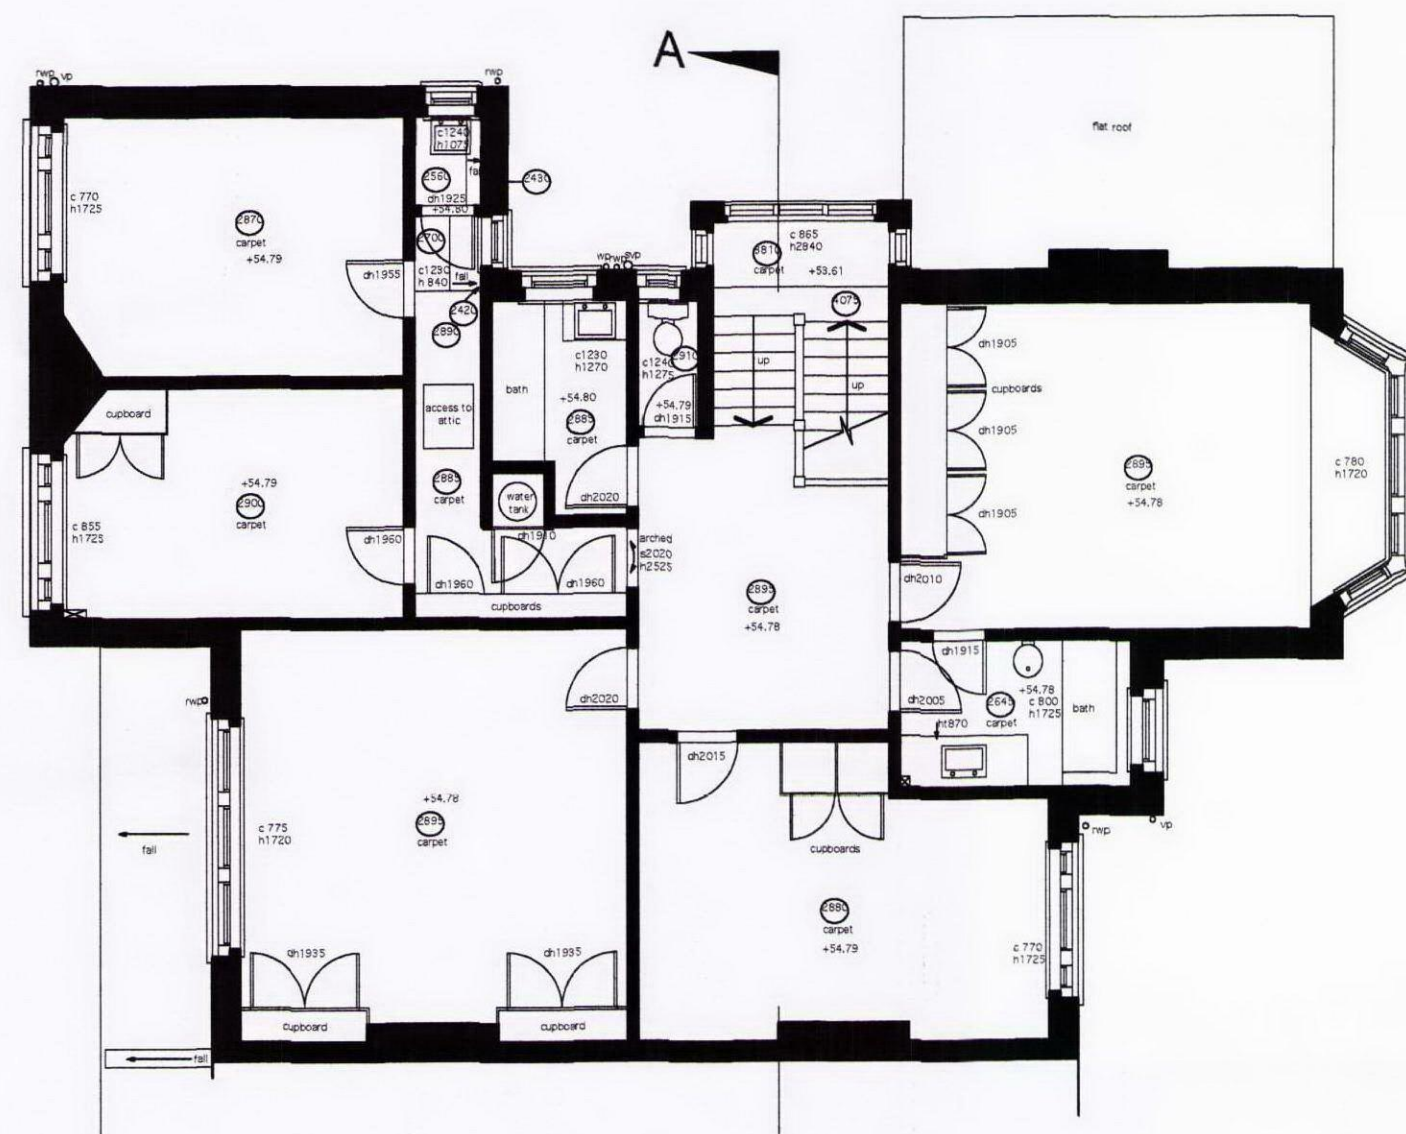


FIRST FLOOR PLAN

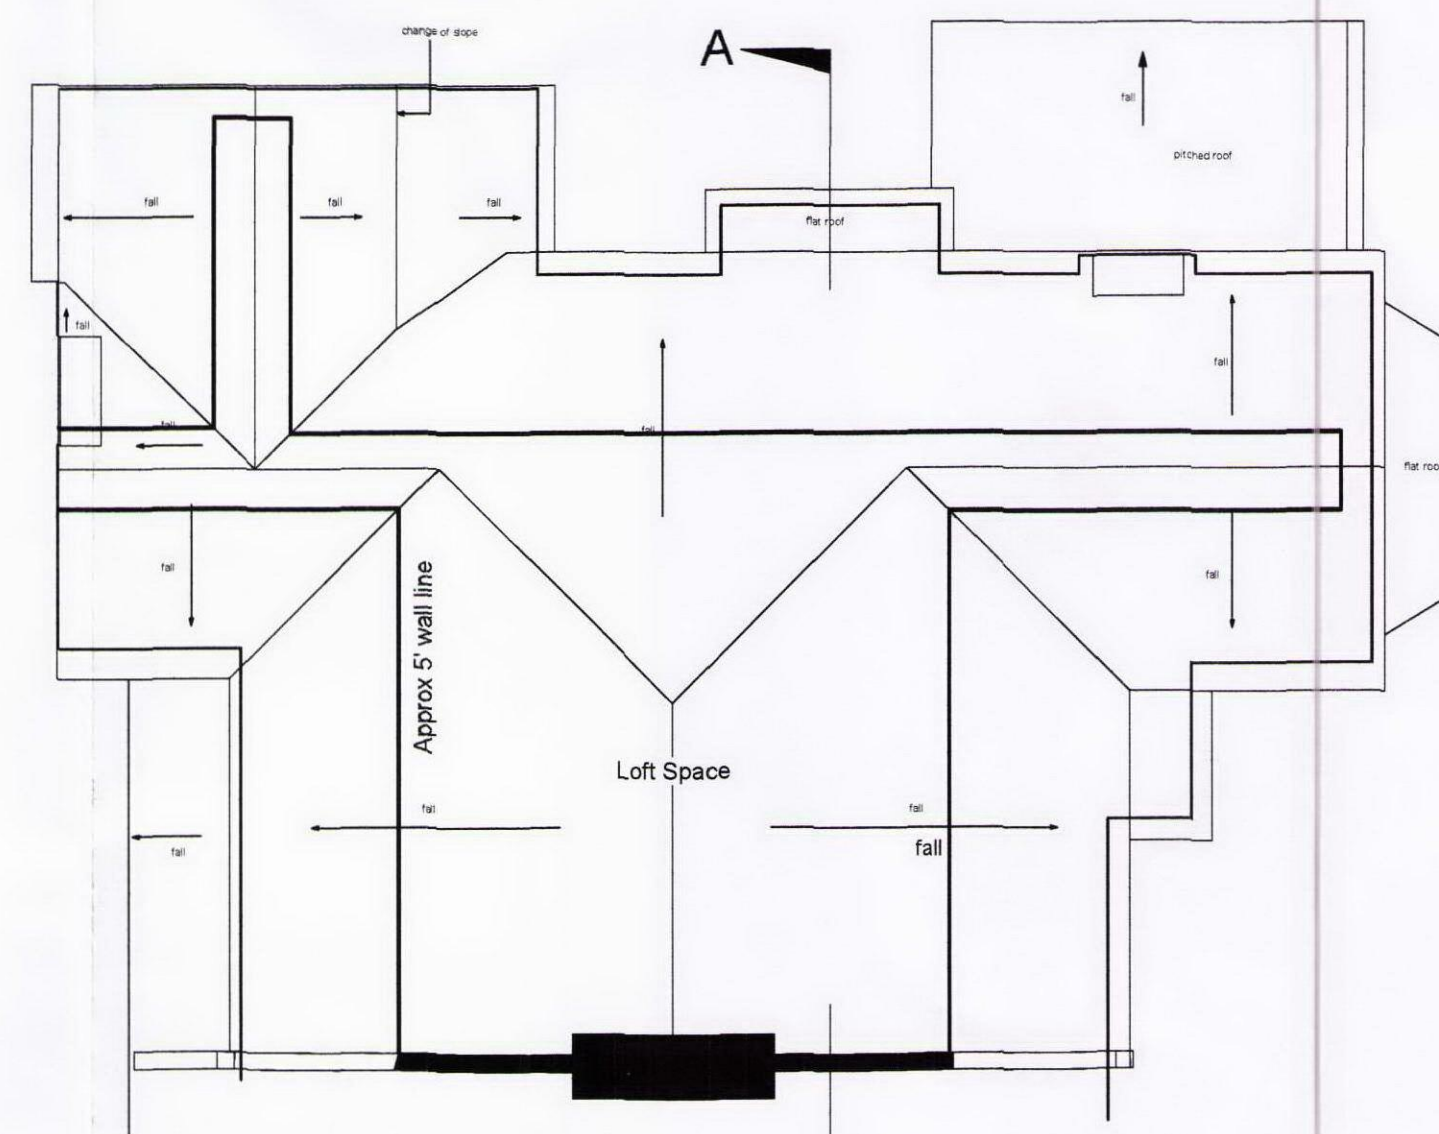

LOFT FLOOR PLAN

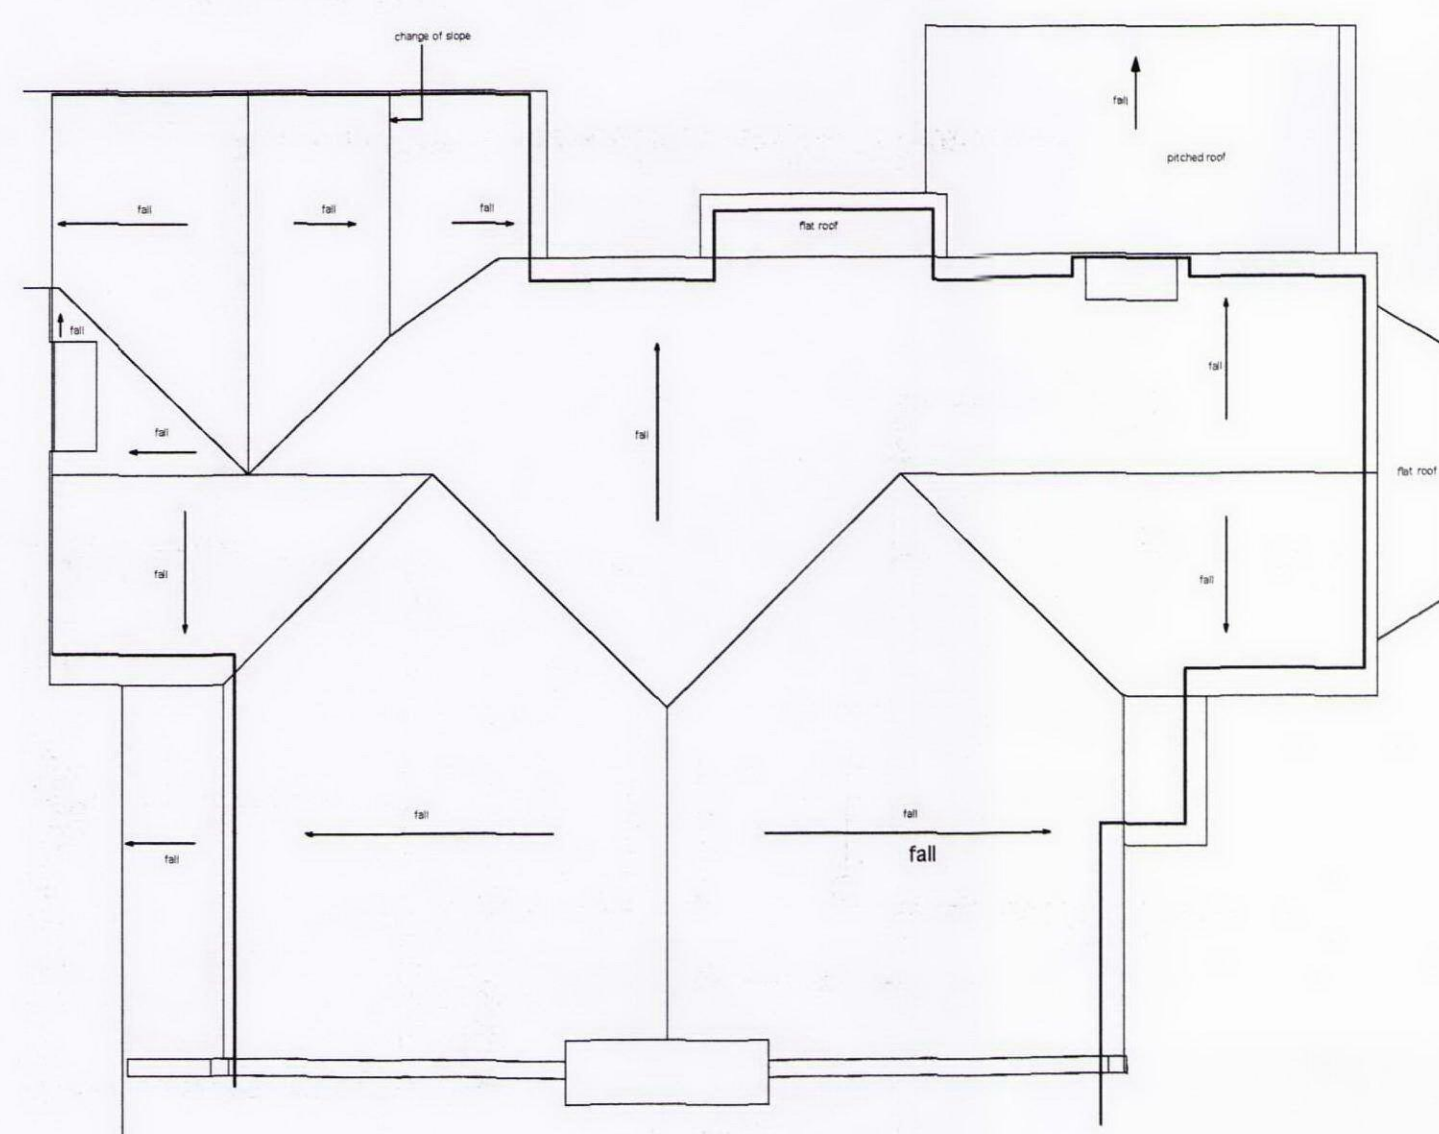

ROOF PLAN

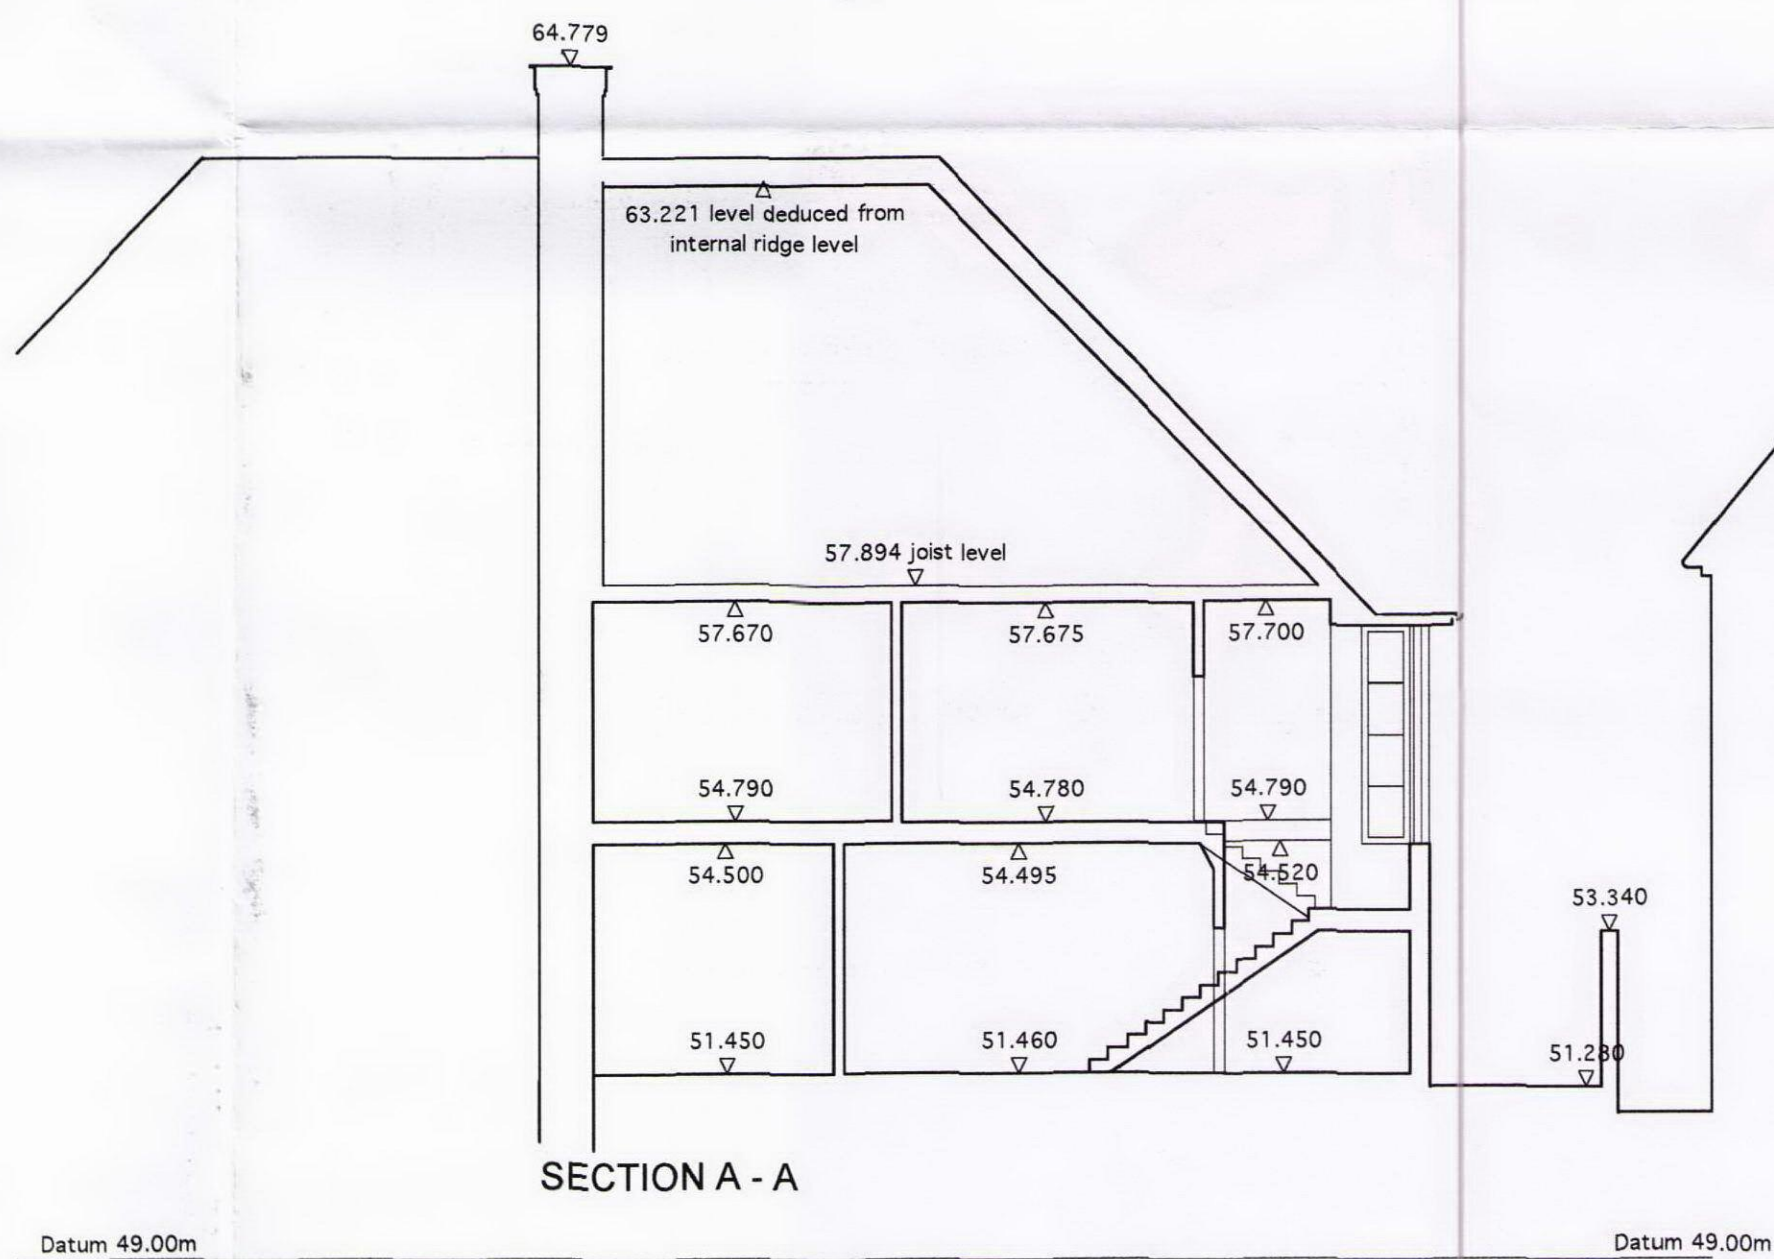

SECTION A - A

Issue	Description	Date	
Abbrev.			
AB	alarm bell	H	cill to head height
BGP	break glass point	IC	inspection cover
BK	brick	LP	lamp post
BT	british telecom	MH	manhole
C	floor to oil height	RS	road sign
CONC.	concrete	RSJ	rolled steel joist
C/B	close board	RSS	rolled steel stanton
C/L	chain link	RWP	rain water pipe
CL	ceiling level	SV	stop valve
DK	drop kerb	TBM	temporary bench mark
DH	door height	V	vent
FH	fire hydrant	VP	vent pipe
FHR	fire hose reel	WP	waste pipe
FC	false ceiling	W/B	wash hand basin
FL	floor level	WM	water meter
GV	gas valve	WSC	water stop cock
Levels			
All levels are in metres and are related to a temporary bench mark located on pavement opposite site.			
Value 50.000m			
Level positions are indicated by either a cross or by the decimal point.			



Cadplan Land & Building Surveyors
18-20 Greatness Road, Sevenoaks, Kent TN14 5BY
Tel : 01732 469100 Fax : 01732 469101
E-mail : post@cadplan.co.uk Web : www.cadplan.co.uk

Client
Mr & Mrs Gordon

Project
**21 Kidderpore Gardens
London
NW3**

Title
Upper Floor Plans & Section

Drawn by M.H.F.	Checked by C.S.D.
Scale 1:100	Date May 06
Project no. 960/S	Dwg. no. 02
Revision	Prelim.