


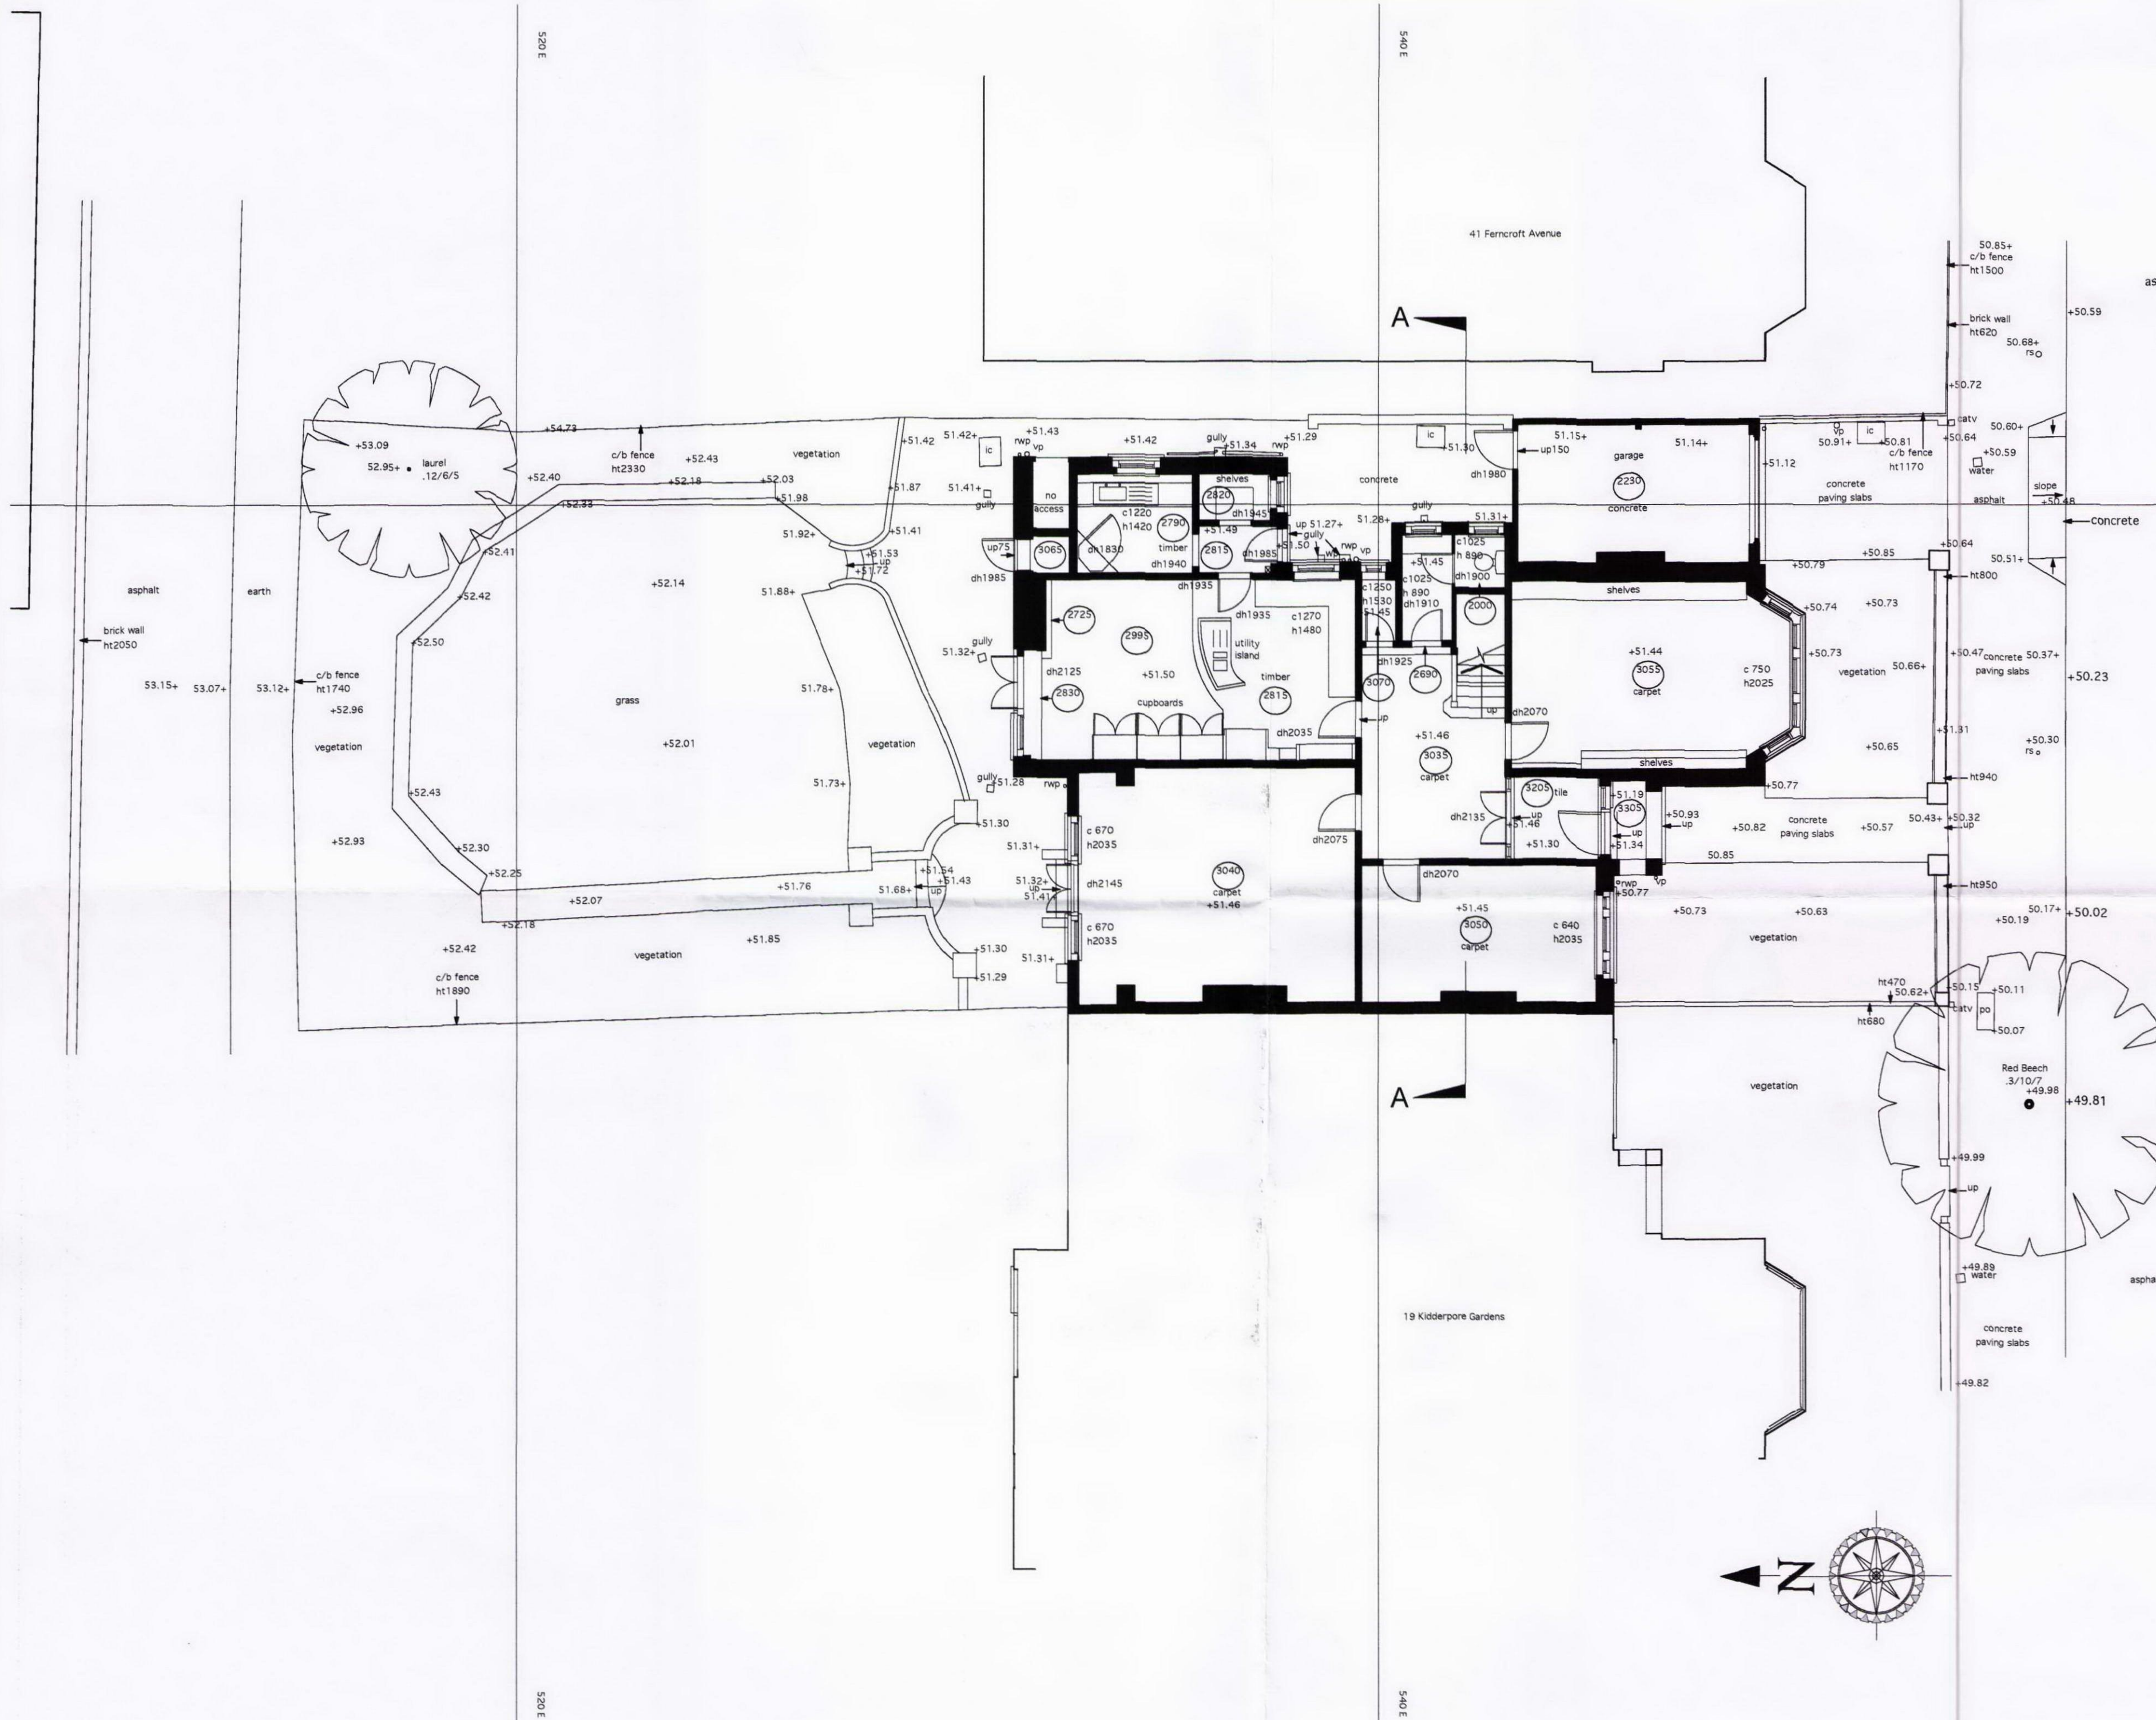

Issue	Description	Date

Abbrev.	alarm bell	H	cill to head height
AB	break glass point	IC	inspection cover
BGP	brick	LP	lamp post
BK	british telecom	MH	manhole
BT	floor to cill height	RS	road sign
C	concrete	RSJ	rolled steel joist
CONC.	close board	RSS	rolled steel stanton
C/B	chain link	RWP	rain water pipe
C/L	ceiling level	SV	stop valve
CL	drop kerb	TBM	temporary bench mark
DK	door height	V	vent
DH	door height	VP	vent pipe
FH	fire hydrant	WP	waste pipe
FHR	fire hose reel	WHB	wash hand basin
FC	false ceiling	WM	water meter
FL	floor level	WSC	water stop cock
GV	gas valve		

Levels

All levels are in metres and are related to a temporary bench mark located on pavement opposite site.

Value 50.000m

Level positions are indicated by either a cross or by the decimal point.



Cadplan
Land & Building Surveyors
18-20 Greatness Road, Sevenoaks, Kent TN14 5BY
Tel: 01732 488100 Fax: 01732 489101
E-mail: post@cadplan.co.uk Web: www.cadplan.co.uk

Client Mr & Mrs Gordon			
Project 21 Kidderpore Gardens London NW3			
Title Ground Floor & Site Plan			
Drawn by M.H.F.	Checked by C.S.D.		
Scale 1:100	Date May 06		
Project no.	Dwg. no.	Revision	Prelim.
960/S 01			