


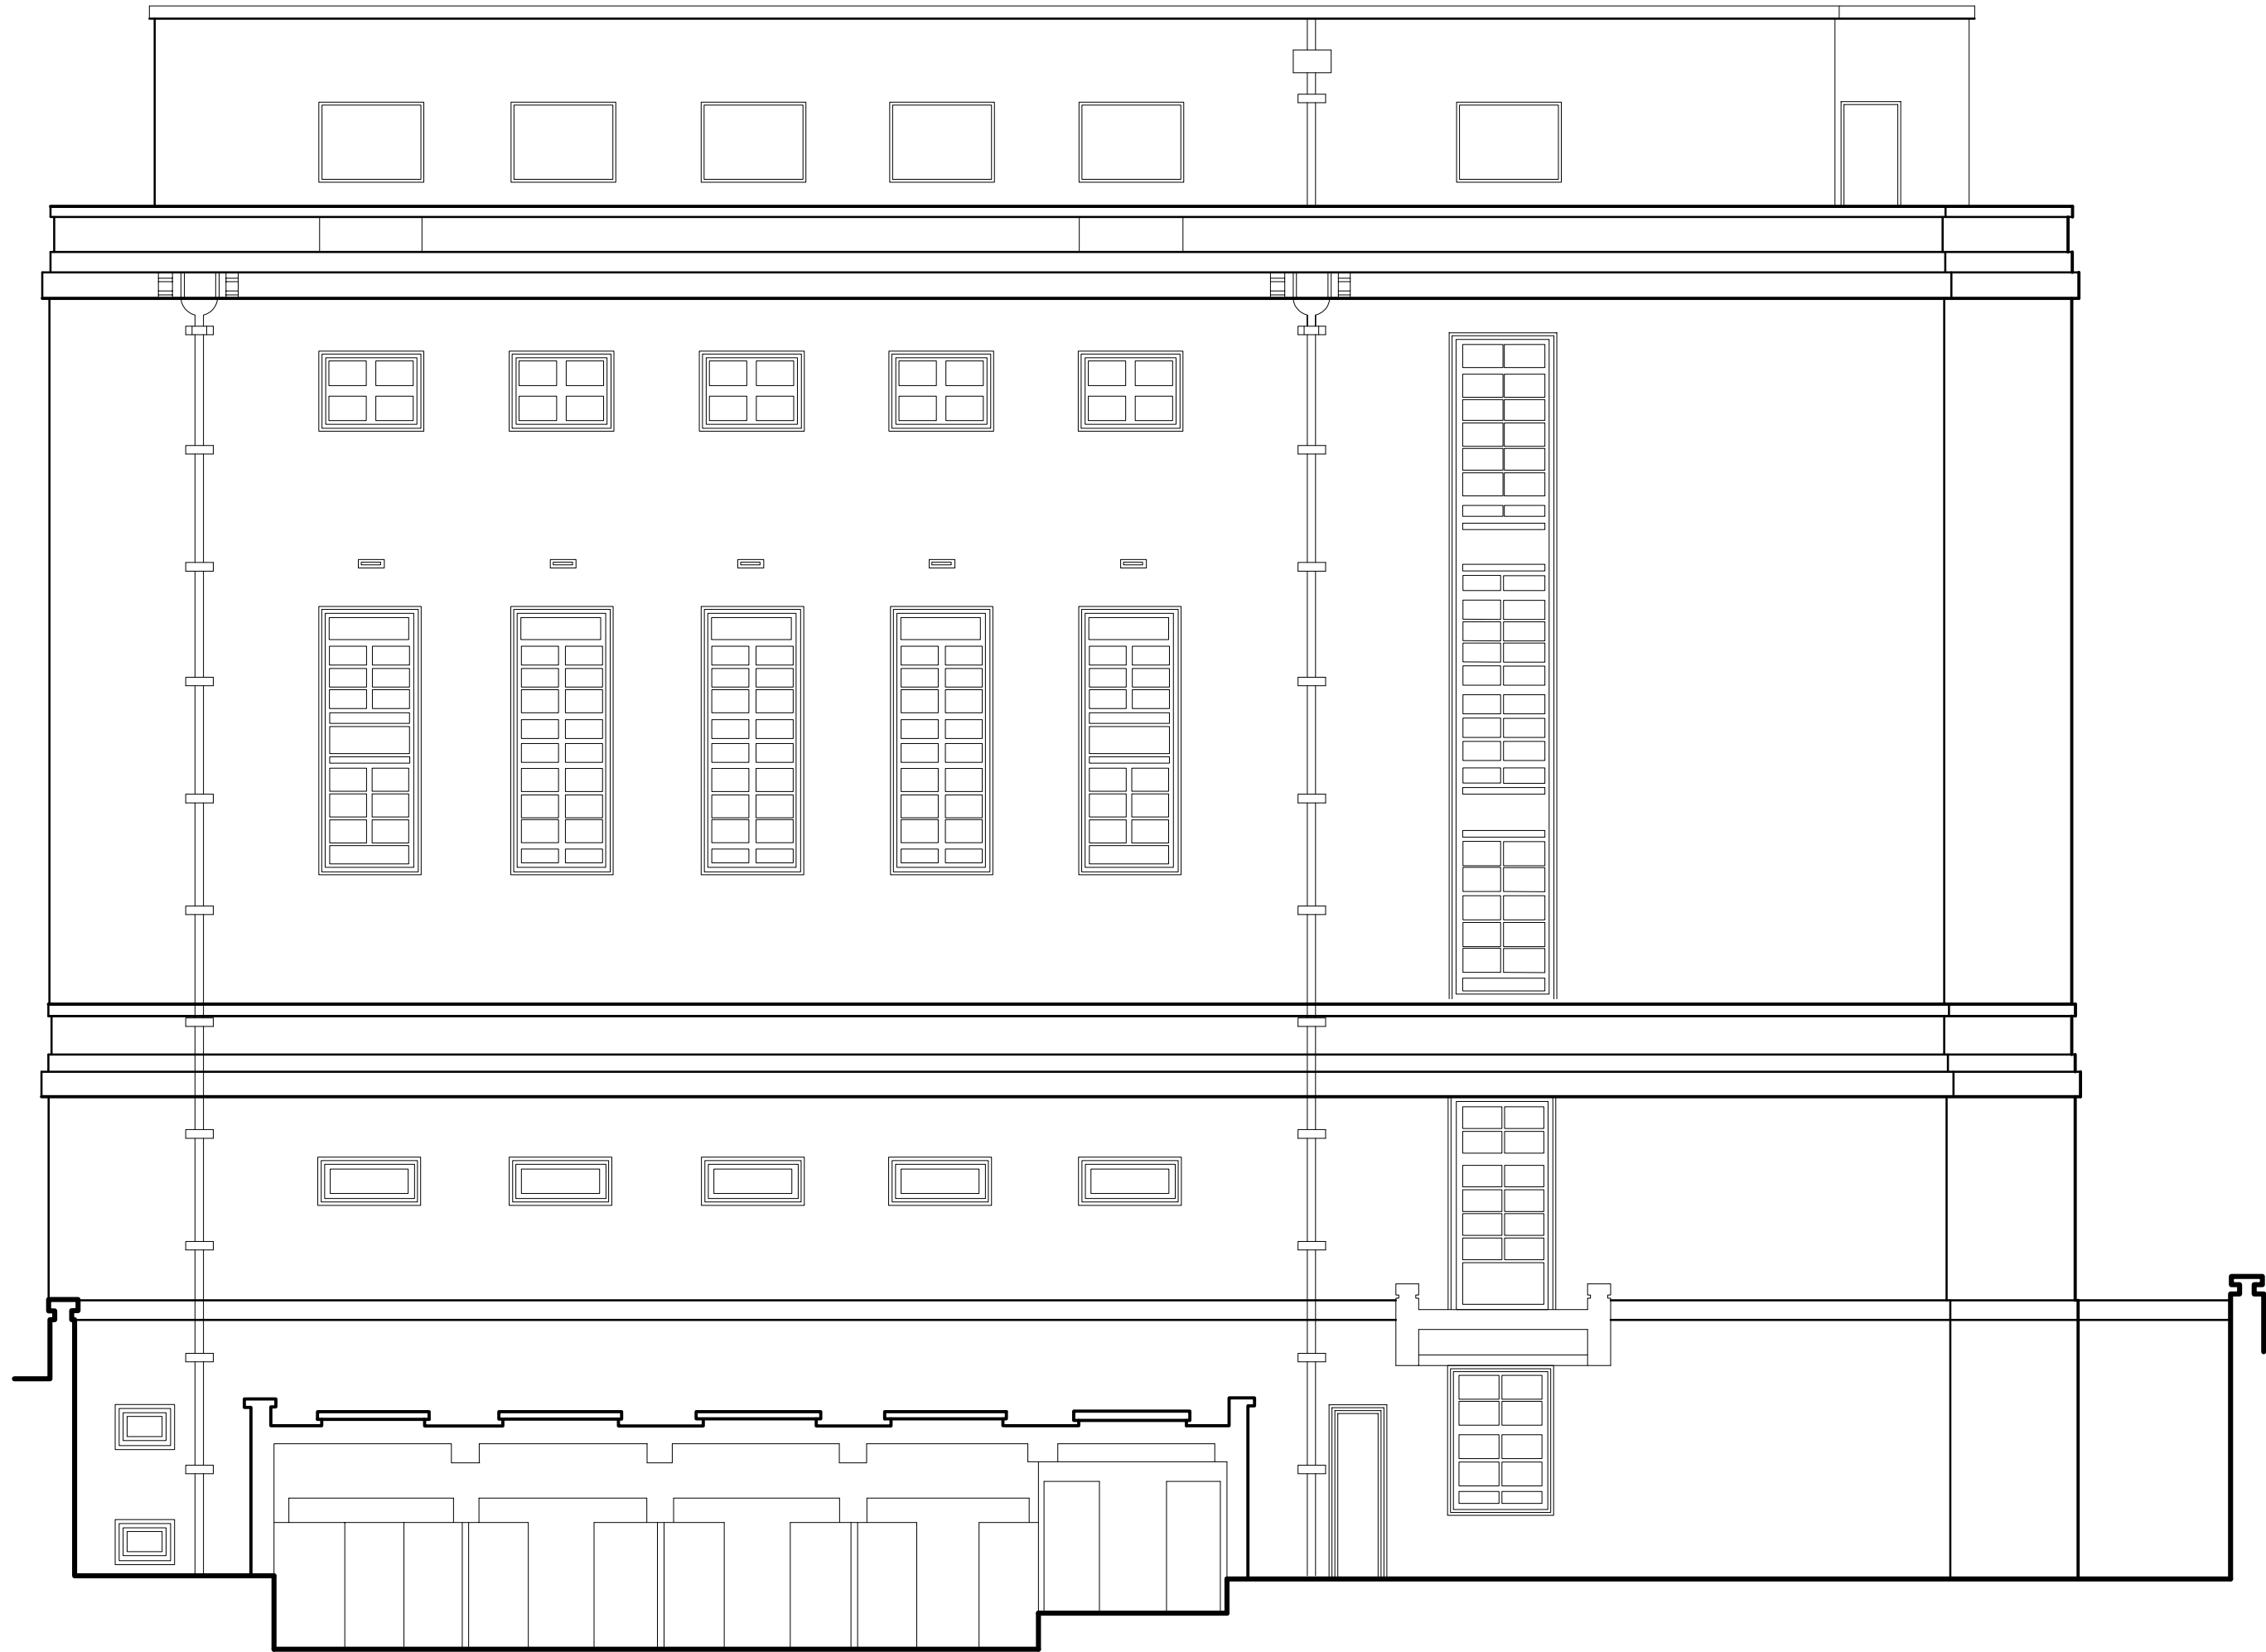

REVISIONS	

CLIENT	SEI
PROJECT	UNIVERSITY OF LONDON LONDON
LOCATION	UNIVERSITY OF LONDON STUDENTS UNION MALT ST, LONDON WC1E 7HY
ALL DIMENSIONS TO BE CHECKED ON SITE	

TITLE	EXISTING NORTH ELEVATION
SCALE @ A1	1:100
DRAWN	23RD FEBRUARY 2012
REVISED	---
DRAWING No	C 10033 / 1-102

© **SSG CREATE LIMITED**
4th Floor, 95 Southwark Street, London,
SE1 0HX
T +44 (0)20 7407 7487
F +44 (0)20 7407 7497
E design@sutherlandsmith.co.uk
w sutherlandsmith.com