

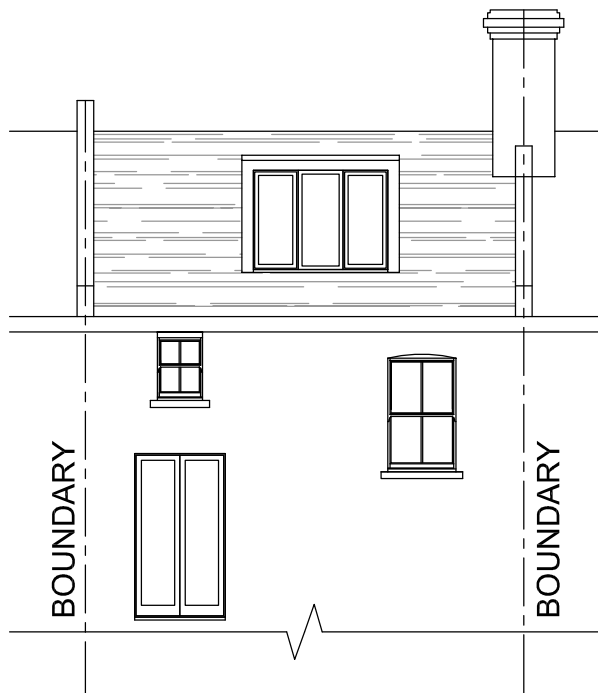


REAR ELEVATION  
SCALE 1:100 @A3

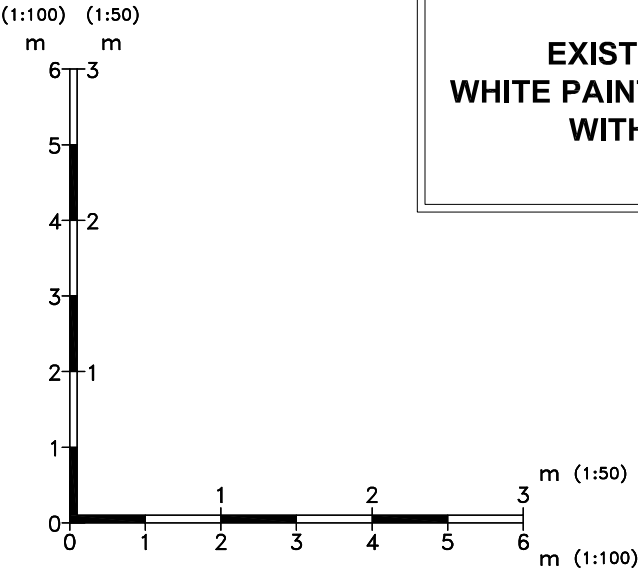

REAR ELEVATION  
SCALE 1:100 @A3

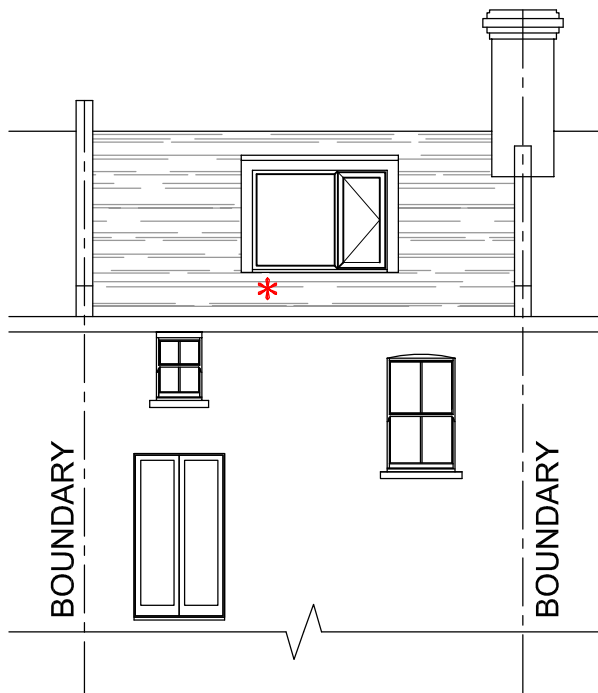

EXISTING WINDOWS ARE  
WHITE PAINTED TIMBER CASEMENTS  
WITH CLEAR GLAZING

\* PROPOSED WINDOWS ARE  
WHITE PVC-U CASEMENTS  
WITH CLEAR GLAZING

- NOTES**
1. All dimensions are in millimetres(mm) & levels in meters(m) unless noted otherwise.
  2. This drawing to be read in conjunction with all relevant specifications.
  3. All work to comply with the relevant British Standards, GGF Codes of Practice and Building Regulations if non exempt.

**PROJECT NUMBER**  
LM0872AQ

**CLIENT**  
MS PETROPOULOS  
5C  
RODERICK ROAD  
LONDON  
NW3 2NN

**TITLE**  
EXISTING ELEVATIONS

DRAWN	CHECKED	DATE	SCALE
C.SMYTH	SR	23-02-12	AS SHOWN @ A3

DRG. NO. 5078/01

REVISION



UNIT 7  
NORTH ORBITAL  
COMMERCIAL PARK  
NAPSBURY LANE  
ST ALBANS  
AL1 1XB