


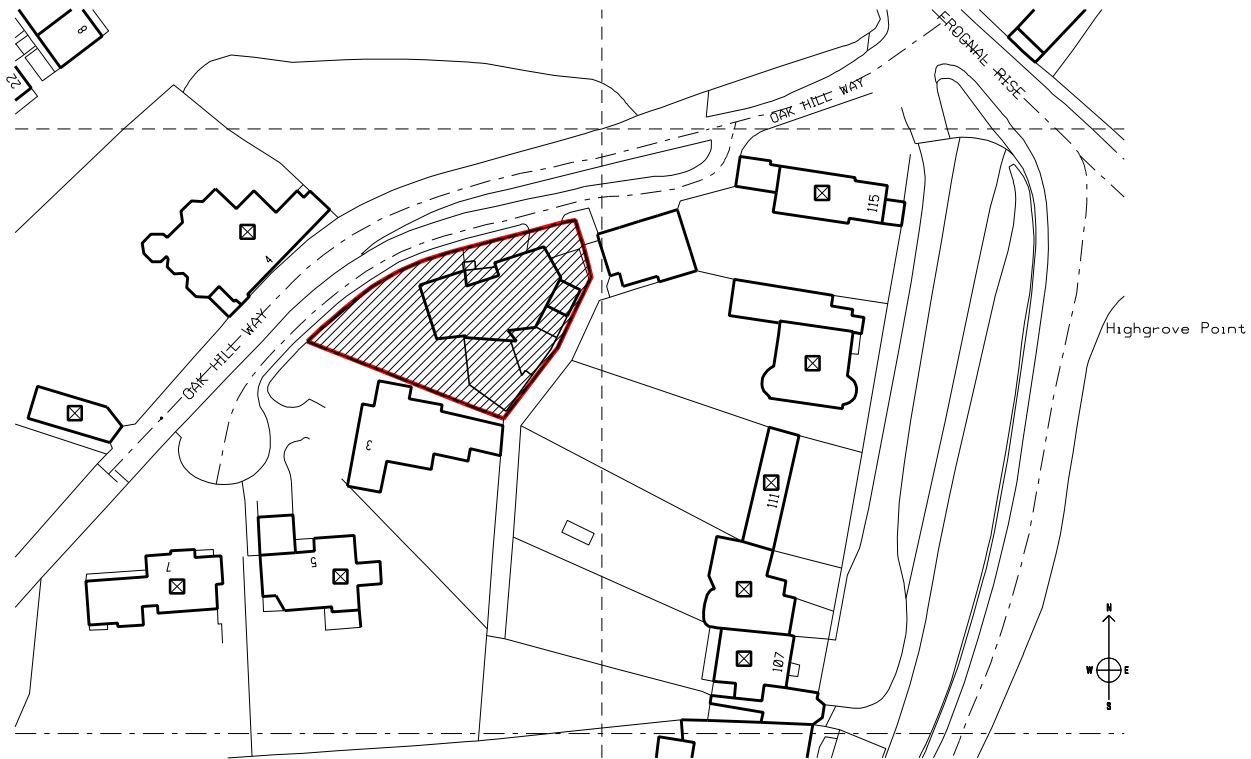

PLANNING

Job Name:
PROPOSED DWELLING
1 OAKHILL WAY, NWS 7LR

Drawing Title:
PROPOSED LOCATION PLAN

Scale:
1:1250 @ A4

Date:
07/2009

Drawn:
US

Checked:


Job Ref:
1025R

Drawing number:
002

Revised:


paul whitley architects pwa

4TH FLOOR 32-36 FEATHERSTONE STREET, LONDON, EC1Y 4XK
TEL: 020 7260 0100 FAX: 020 7260 0105
www.paulwhitleyarchitects.com

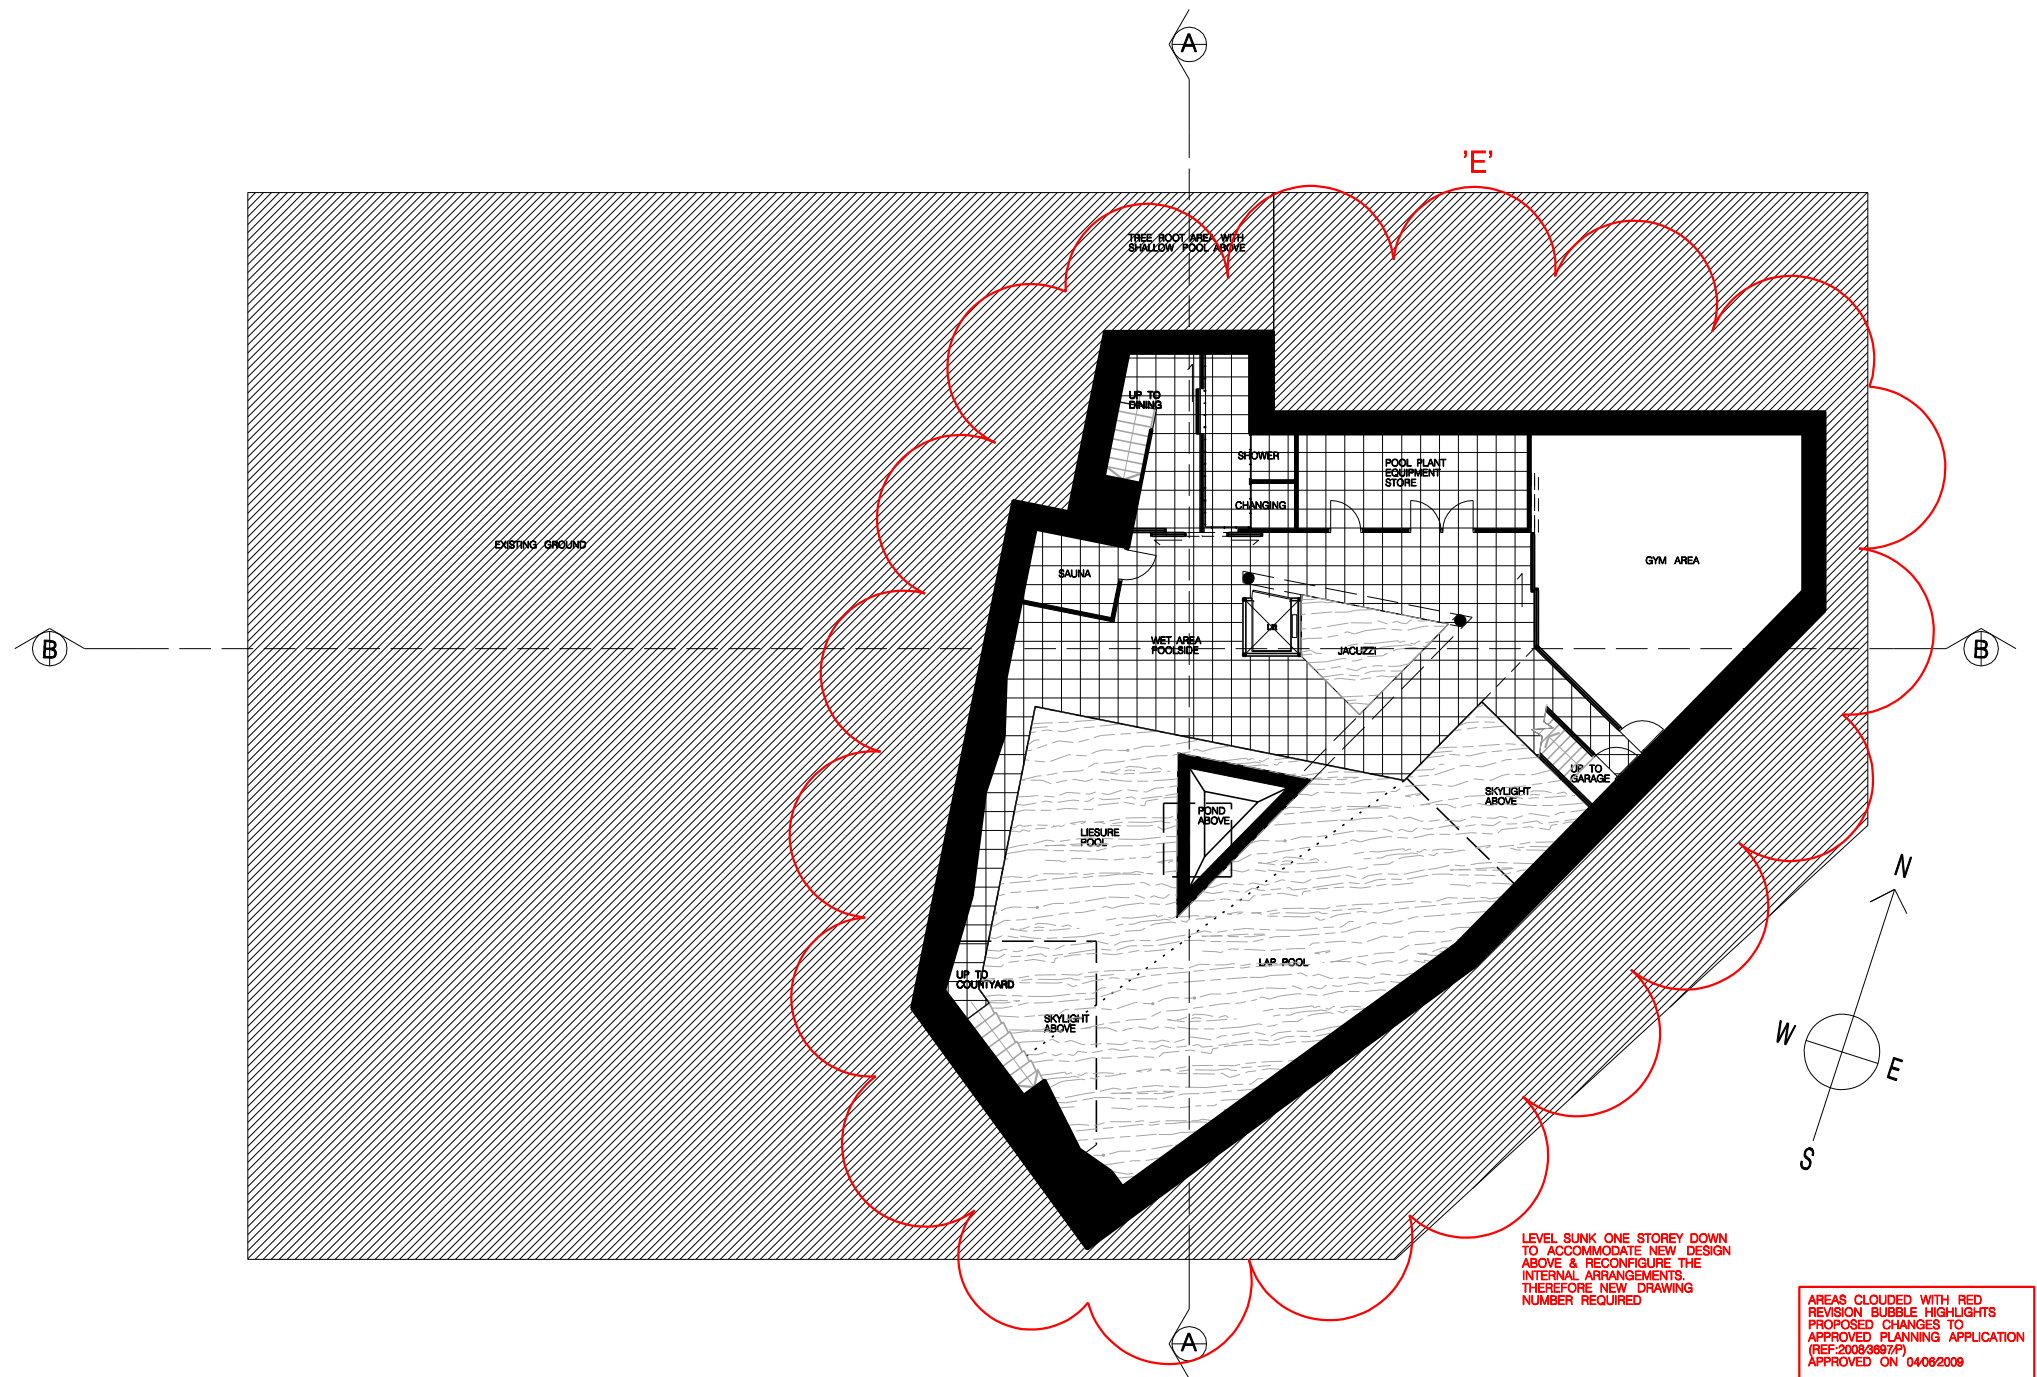

Rev	Description	Date	By	Appr
1	Initial Design	01/01/2009	PWH	
2	Revised Design	01/01/2009	PWH	
3	Final Design	01/01/2009	PWH	


PROPOSED DWELLING 1000 HILL WAY, WINDY HILL		paul whitely architects pwa 1000 HILL WAY, WINDY HILL NSW 2150 TEL: 02 9511 1111 WWW.PAULWHITELYARCHITECTS.COM
PROPOSED POOL LEVEL		
Date: 12/08/2009 Drawn: 12/08/2009 Scale: 1:100	Sheet: 01 of 01 Title: PLANNING	Author: PWH Checker: PWH Approver: PWH

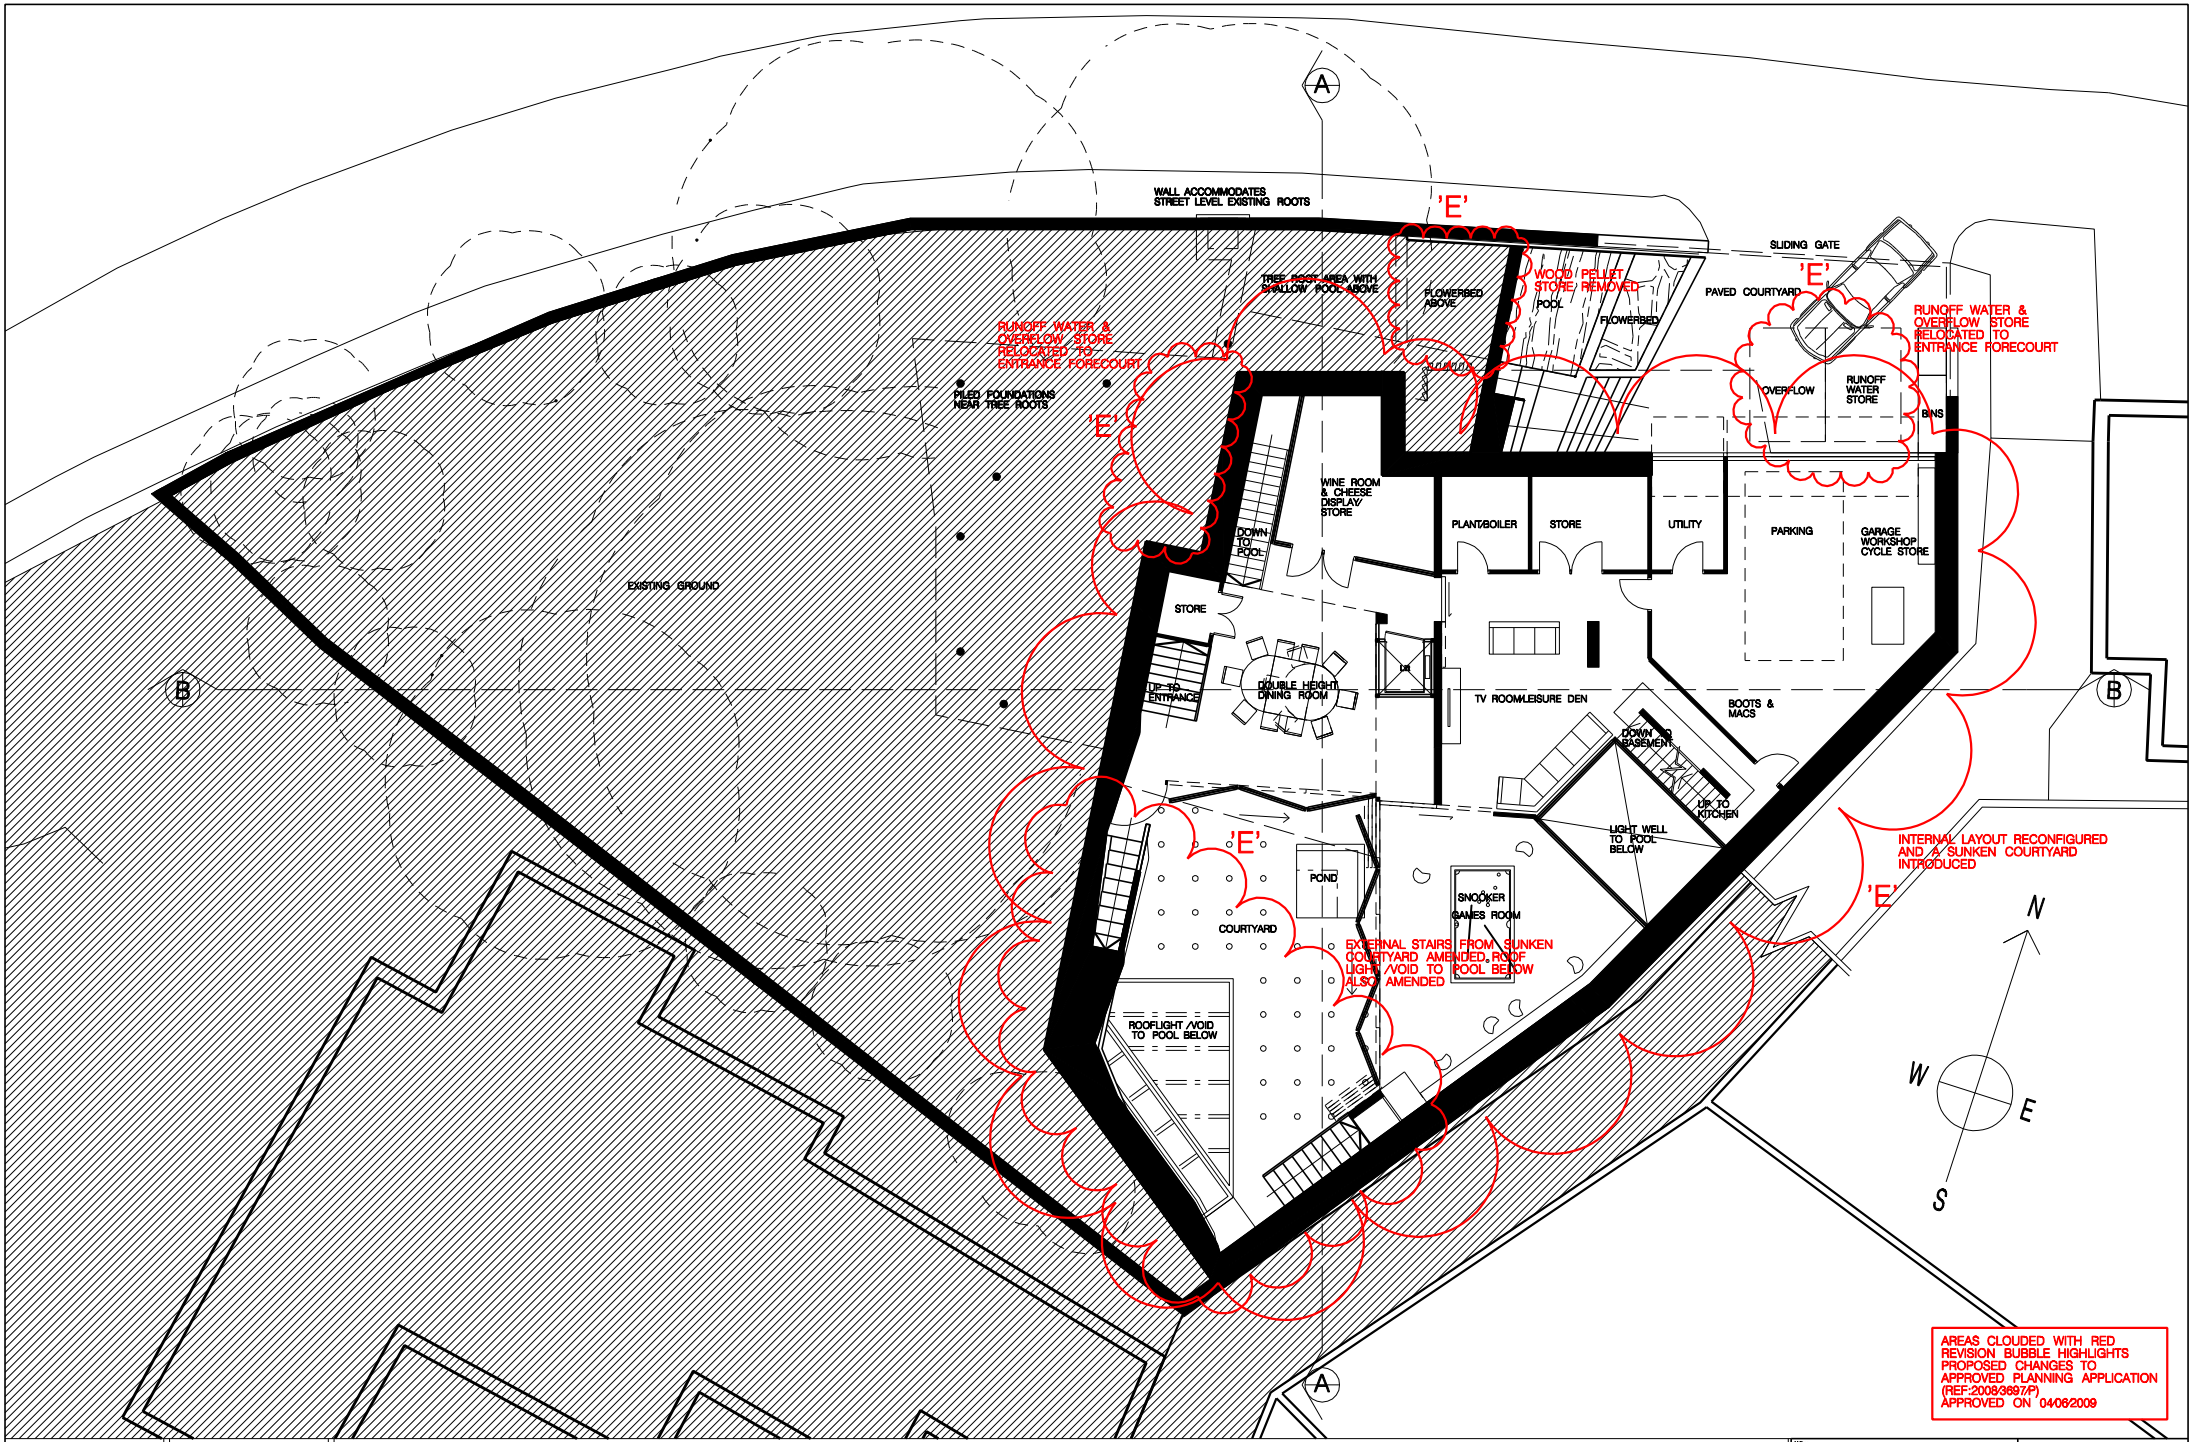

AREAS CLOUDED WITH RED
REVISION BUBBLE HIGHLIGHTS
PROPOSED CHANGES TO
APPROVED PLANNING APPLICATION
(REF:20083887/P)
APPROVED ON 04/08/2009

PLANNING

PROPOSED DWELLING 100M HALL WAY, 100M TLR PROPOSED PLAN COURTYARD / ENTRY LEVEL 1:2000	100M HALL WAY, 100M TLR 1:2000 100M HALL WAY, 100M TLR 1:2000	100M HALL WAY, 100M TLR 1:2000 100M HALL WAY, 100M TLR 1:2000
---	---	---

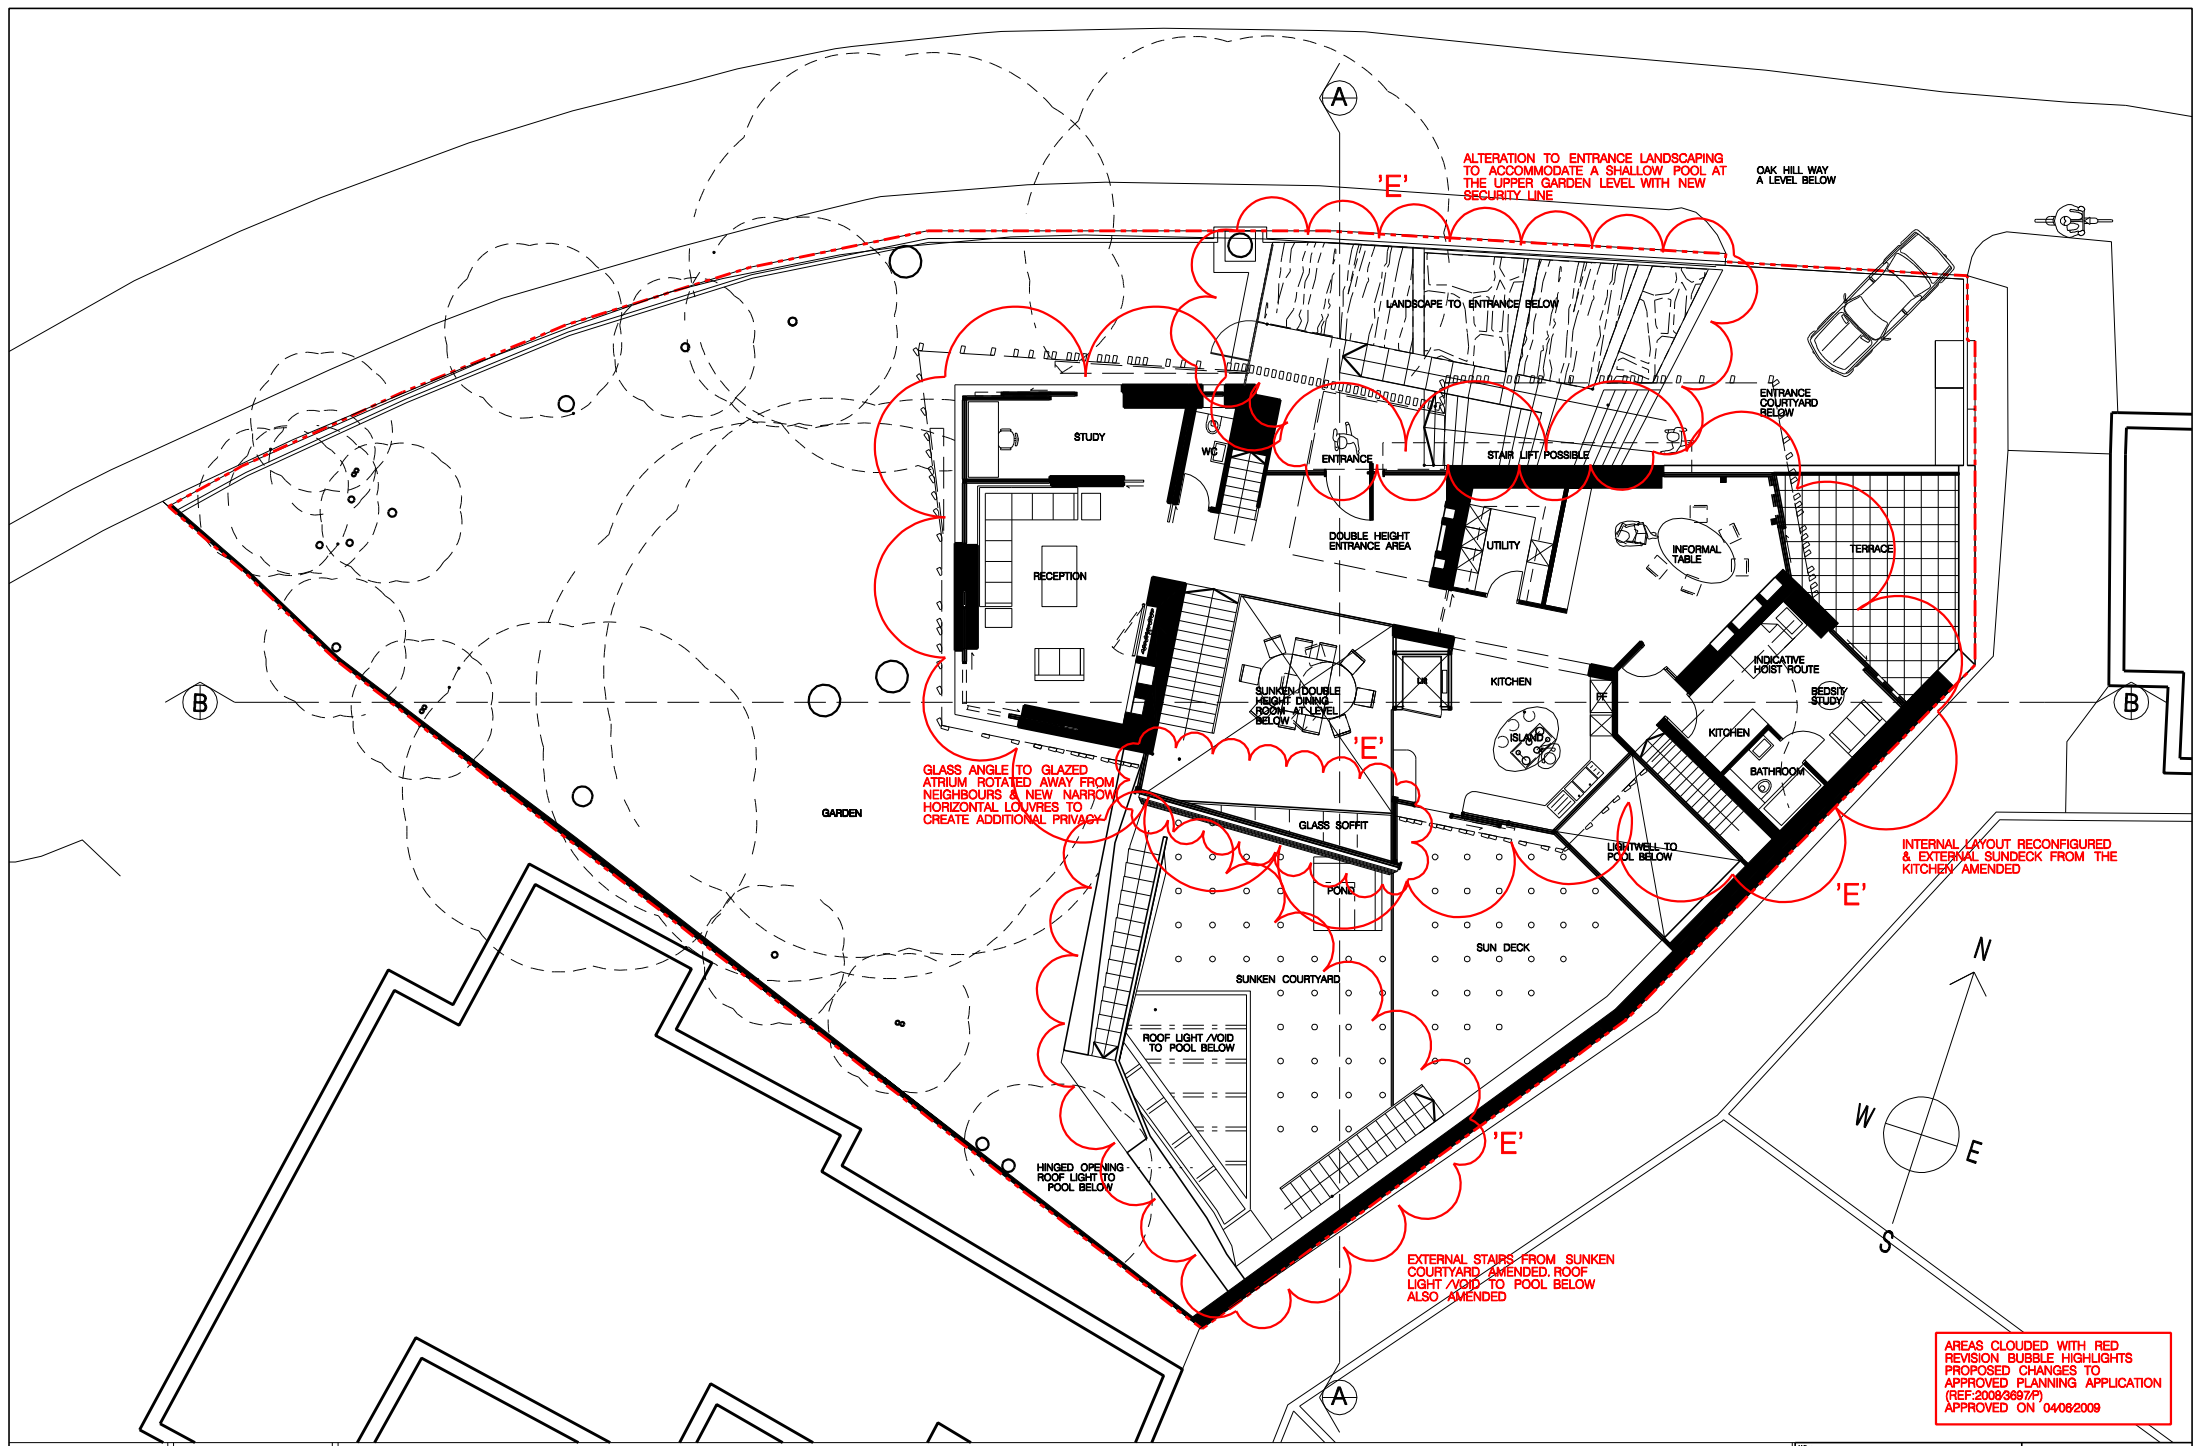

ALTERATION TO ENTRANCE LANDSCAPING TO ACCOMMODATE A SHALLOW POOL AT THE UPPER GARDEN LEVEL WITH NEW SECURITY LINE

OAK HILL WAY A LEVEL BELOW

LANDSCAPE TO ENTRANCE BELOW

ENTRANCE COURTYARD BELOW

STUDY

ENTRANCE

STAIR LIFT POSSIBLE

DOUBLE HEIGHT ENTRANCE AREA

UTILITY

INFORMAL TABLE

TERRACE

RECEPTION

SUNKEN DOUBLE HEIGHT DINING ROOM AT LEVEL BELOW

KITCHEN

INDICATIVE HOIST ROUTE

BATHROOM

BESTY STUDY

GLASS ANGLE TO GLAZED ATRIUM ROTATED AWAY FROM NEIGHBOURS & NEW NARROW HORIZONTAL LOUVRES TO CREATE ADDITIONAL PRIVACY

GLASS SOFFIT

LIGHTWELL TO POOL BELOW

INTERNAL LAYOUT RECONFIGURED & EXTERNAL SUNDECK FROM THE KITCHEN AMENDED

GARDEN

POOL


SUN DECK

SUNKEN COURTYARD

ROOF LIGHT VOID TO POOL BELOW


HINGED OPENING ROOF LIGHT TO POOL BELOW

EXTERNAL STAIRS FROM SUNKEN COURTYARD AMENDED. ROOF LIGHT VOID TO POOL BELOW ALSO AMENDED


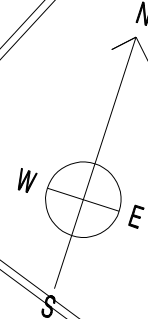


AREAS CLOUDED WITH RED REVISION BUBBLE HIGHLIGHTS PROPOSED CHANGES TO APPROVED PLANNING APPLICATION (REF:20083687P) APPROVED ON 04/08/2009



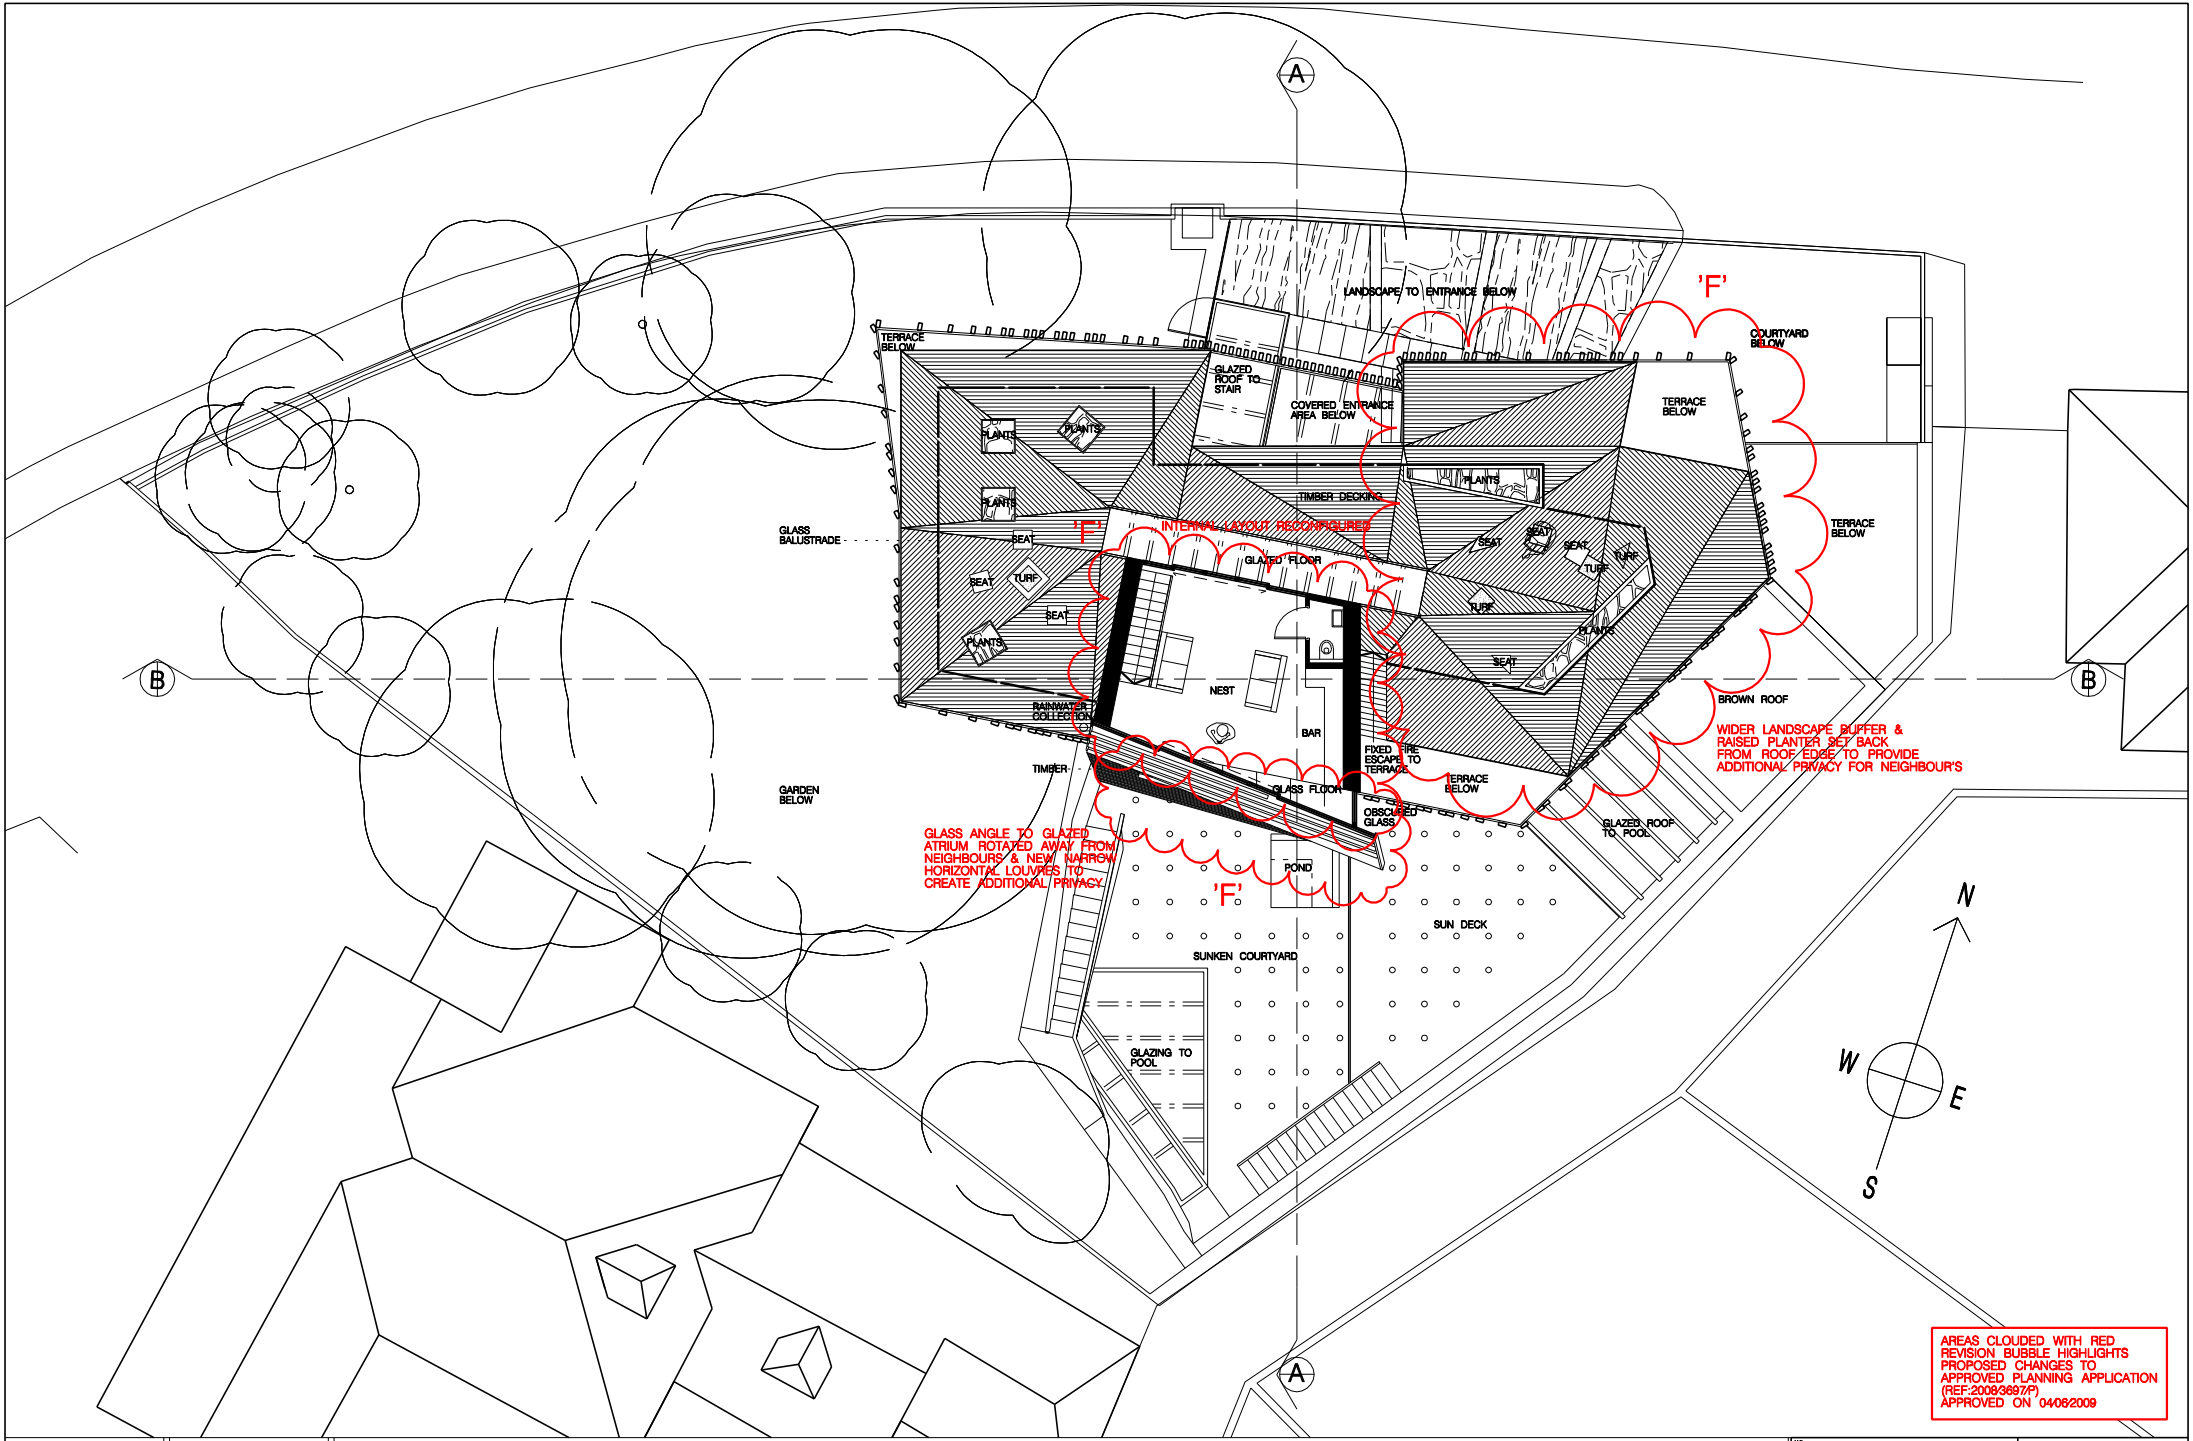

AREAS CLOUDED WITH RED
REVISION BUBBLE HIGHLIGHTS
PROPOSED CHANGES TO
APPROVED PLANNING APPLICATION
(REF:20083687P)
APPROVED ON 04082009

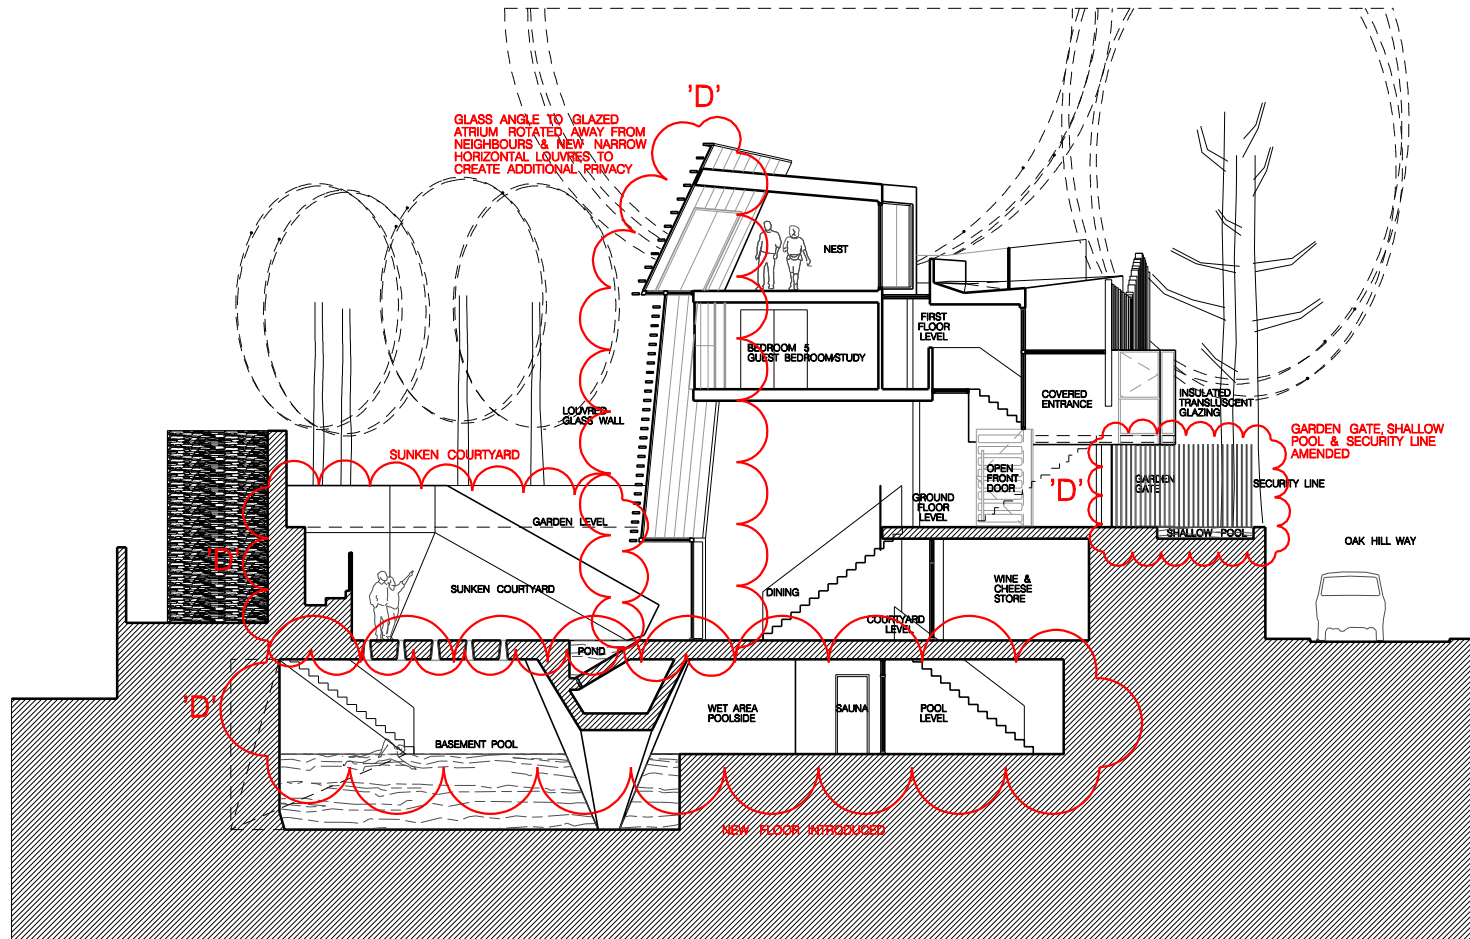
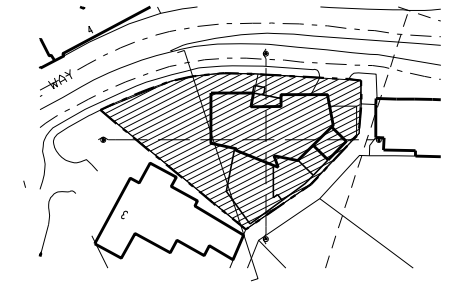


AREAS CLOUD WITH RED REVISION BUBBLE HIGHLIGHTS PROPOSED CHANGES TO APPROVED PLANNING APPLICATION (REF:20083687P) APPROVED ON 04/08/2009

Rev	Description	Date	By	Appr
1	Initial Issue	12/08/08	Paul Whitley	
2	Revised	12/08/08	Paul Whitley	
3	Revised	12/08/08	Paul Whitley	
4	Revised	12/08/08	Paul Whitley	
5	Revised	12/08/08	Paul Whitley	

PLANNING

Project	PROPOSED DWELLING	Paul Whitley Architects
Location	1000 HILL WAY, HILL TOP	
Client	PROPOSED SECTION AA	
Scale	1:200	
Date	12/08/08	
Drawn	US	
Check	US	
Appr	US	
Rev	001	
Sheet	D	

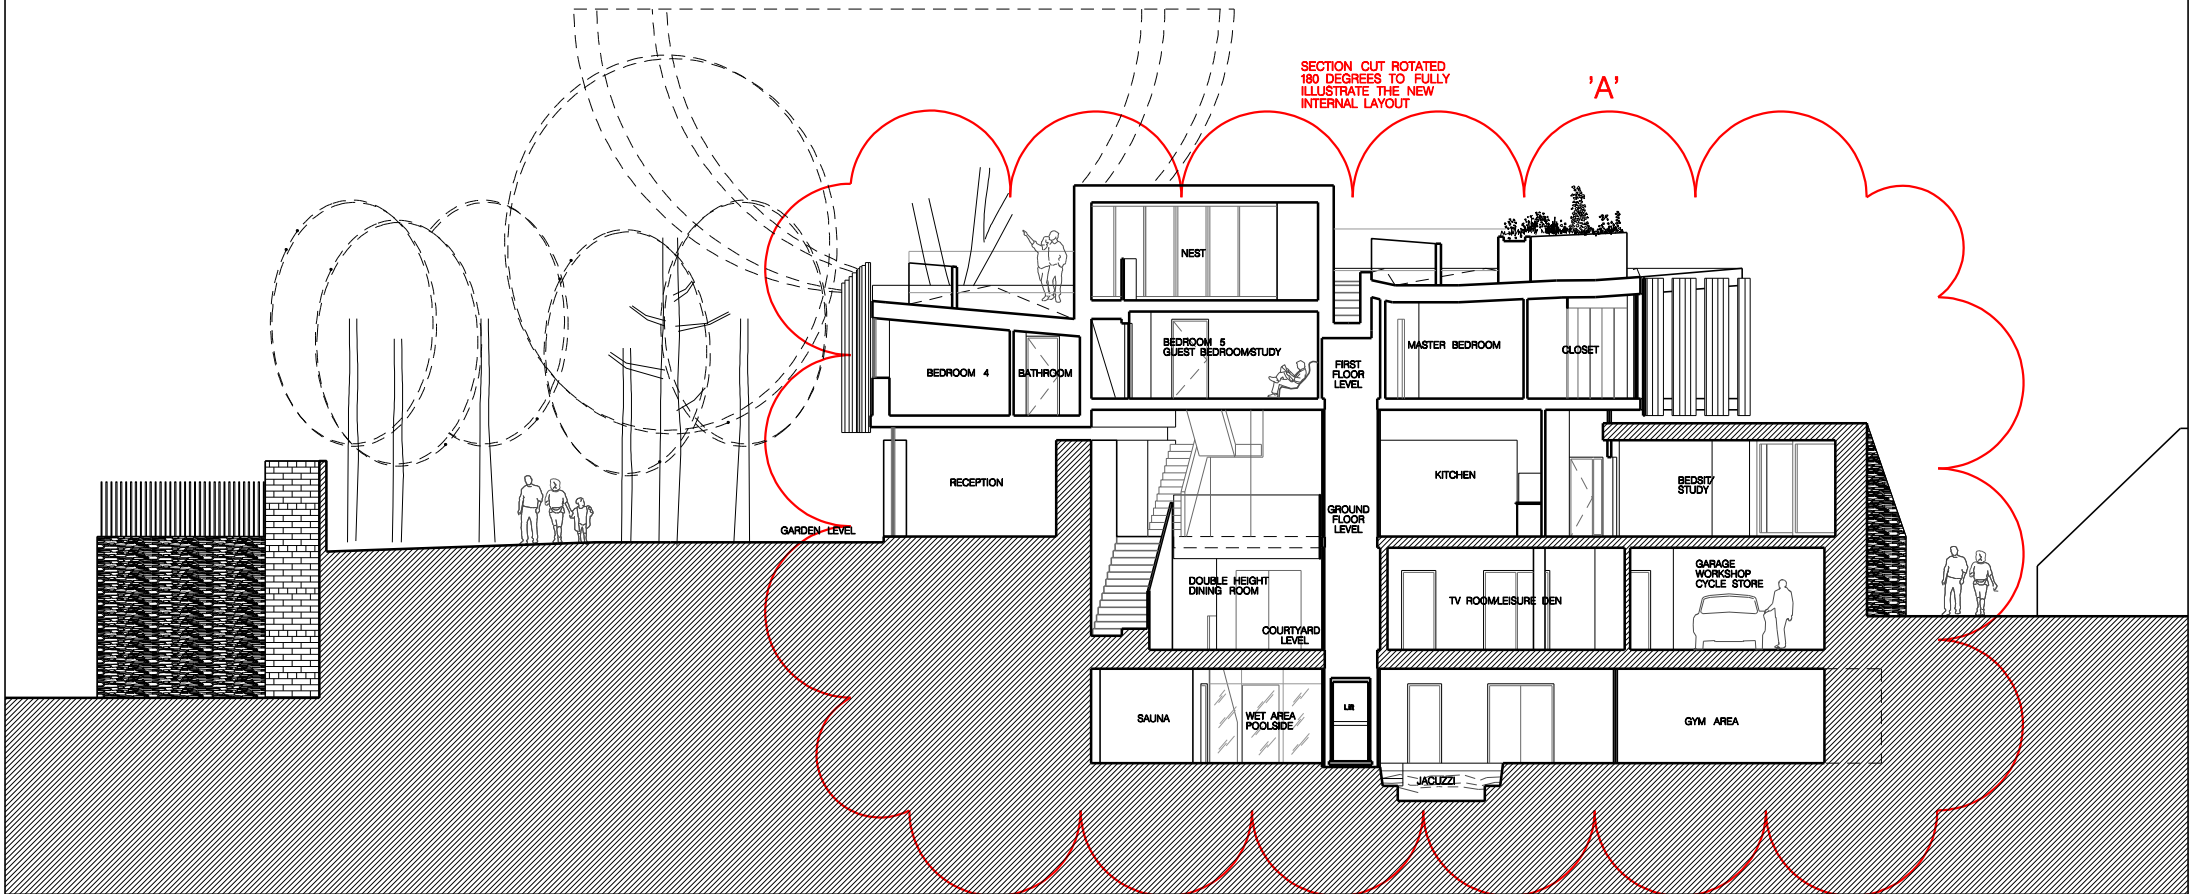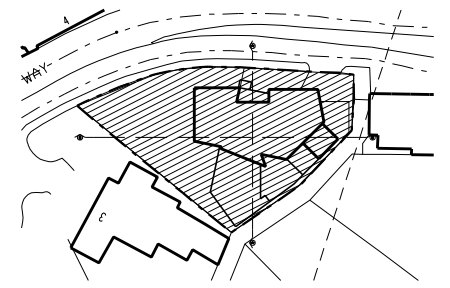

SECTION CUT ROTATED
180 DEGREES TO FULLY
ILLUSTRATE THE NEW
INTERNAL LAYOUT



'A'

AREAS CLOUD WITH RED
REVISION BUBBLE HIGHLIGHTS
PROPOSED CHANGES TO
APPROVED PLANNING APPLICATION
(REF:20083667P)
APPROVED ON 04/08/2009

Rev	Date	Description	Rev	Date	Description
1			1		

PLANNING

Project	PROPOSED DWELLING 1000 HILL VIEW, HILL VIEW	Architect	paul whitely architects pwa
Section	PROPOSED SECTION BB	Client	AL000004
Date	12/08/09	Scale	1:200
Drawn	AL000004	Check	AL000004
Rev	1	Rev	1

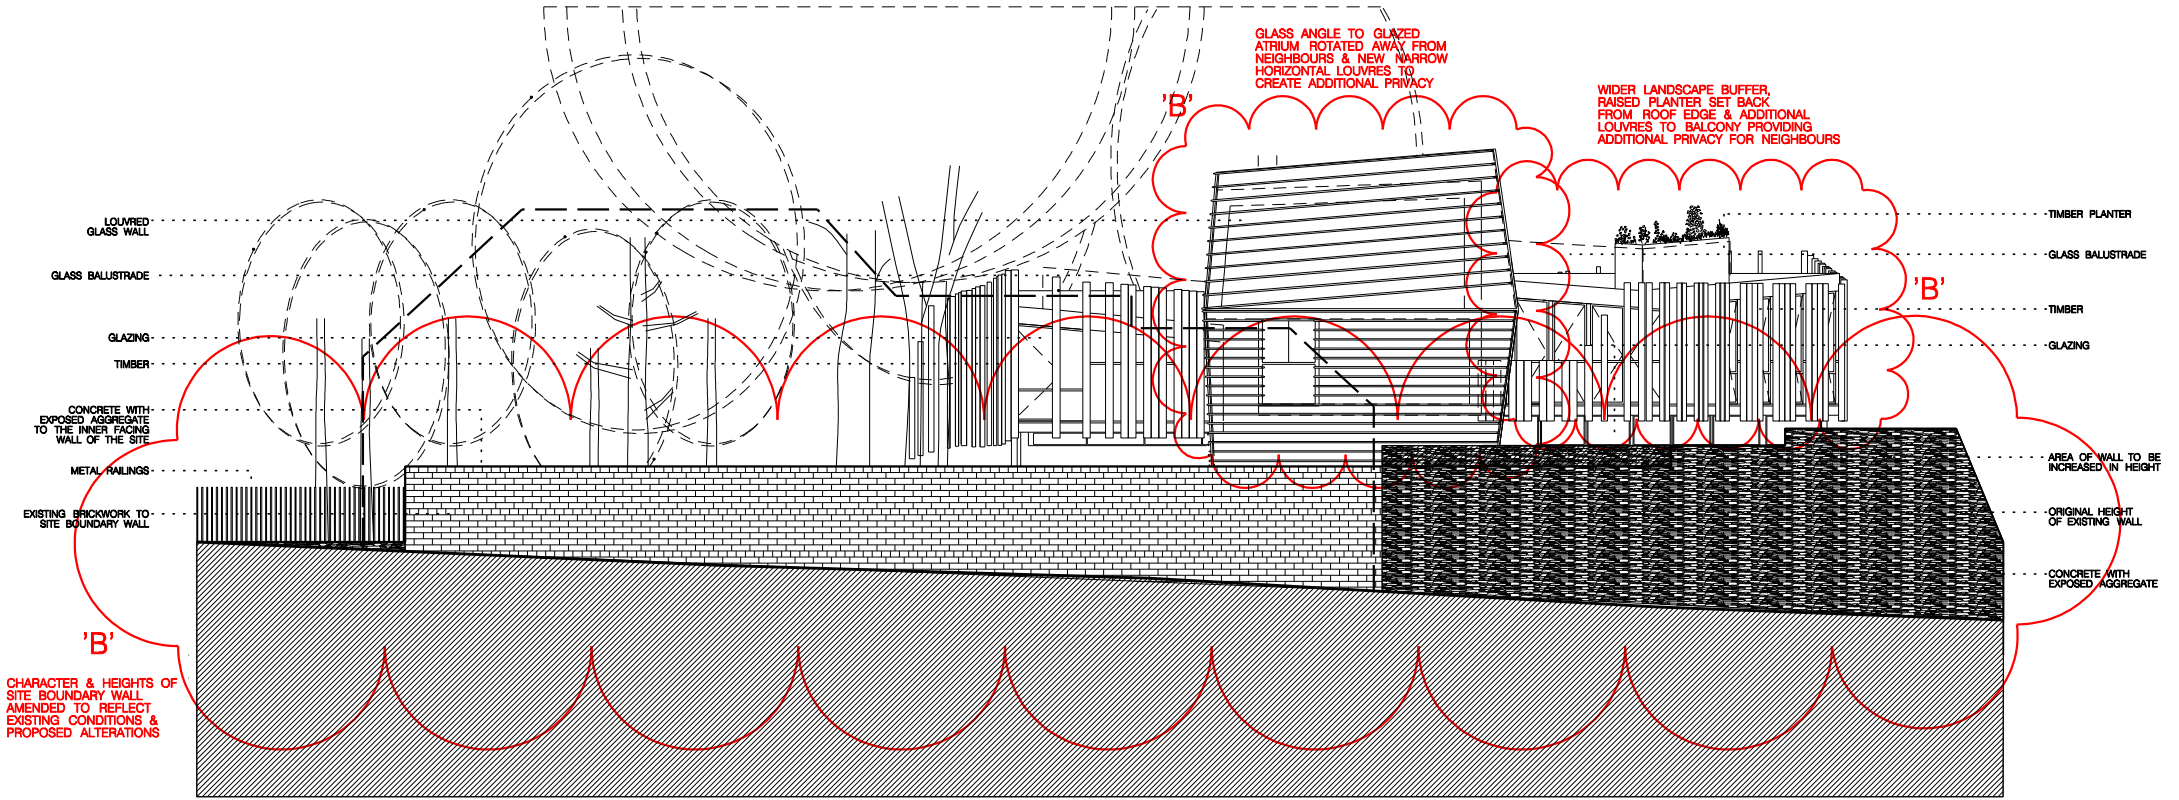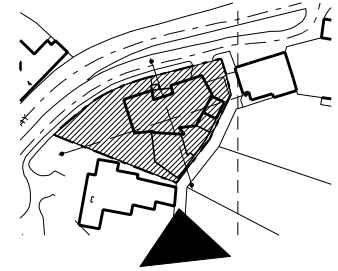



AREAS CLOUDED WITH RED
REVISION BUBBLE HIGHLIGHTS
PROPOSED CHANGES TO
APPROVED PLANNING APPLICATION
(REF: 20083687P)
APPROVED ON 04/08/2009

Rev	By	Date	Description
1			

Rev	By	Date	Description
1			

PLANNING

All Work PROPOSED DWELLING 1 OAK HILL WAY, HIND FLR		paul whitely architects pwa	
Drawing Title PROPOSED SOUTH ELEVATION		40/40A/40B/40C/40D/40E/40F/40G/40H/40I/40J/40K/40L/40M/40N/40O/40P/40Q/40R/40S/40T/40U/40V/40W/40X/40Y/40Z/40AA/40AB/40AC/40AD/40AE/40AF/40AG/40AH/40AI/40AJ/40AK/40AL/40AM/40AN/40AO/40AP/40AQ/40AR/40AS/40AT/40AU/40AV/40AW/40AX/40AY/40AZ/40BA/40BB/40BC/40BD/40BE/40BF/40BG/40BH/40BI/40BJ/40BK/40BL/40BM/40BN/40BO/40BP/40BQ/40BR/40BS/40BT/40BU/40BV/40BW/40BX/40BY/40BZ/40CA/40CB/40CC/40CD/40CE/40CF/40CG/40CH/40CI/40CJ/40CK/40CL/40CM/40CN/40CO/40CP/40CQ/40CR/40CS/40CT/40CU/40CV/40CW/40CX/40CY/40CZ/40DA/40DB/40DC/40DD/40DE/40DF/40DG/40DH/40DI/40DJ/40DK/40DL/40DM/40DN/40DO/40DP/40DQ/40DR/40DS/40DT/40DU/40DV/40DW/40DX/40DY/40DZ/40EA/40EB/40EC/40ED/40EE/40EF/40EG/40EH/40EI/40EJ/40EK/40EL/40EM/40EN/40EO/40EP/40EQ/40ER/40ES/40ET/40EU/40EV/40EW/40EX/40EY/40EZ/40FA/40FB/40FC/40FD/40FE/40FF/40FG/40FH/40FI/40FJ/40FK/40FL/40FM/40FN/40FO/40FP/40FQ/40FR/40FS/40FT/40FU/40FV/40FW/40FX/40FY/40FZ/40GA/40GB/40GC/40GD/40GE/40GF/40GG/40GH/40GI/40GJ/40GK/40GL/40GM/40GN/40GO/40GP/40GQ/40GR/40GS/40GT/40GU/40GV/40GW/40GX/40GY/40GZ/40HA/40HB/40HC/40HD/40HE/40HF/40HG/40HH/40HI/40HJ/40HK/40HL/40HM/40HN/40HO/40HP/40HQ/40HR/40HS/40HT/40HU/40HV/40HW/40HX/40HY/40HZ/40IA/40IB/40IC/40ID/40IE/40IF/40IG/40IH/40II/40IJ/40IK/40IL/40IM/40IN/40IO/40IP/40IQ/40IR/40IS/40IT/40IU/40IV/40IW/40IX/40IY/40IZ/40JA/40JB/40JC/40JD/40JE/40JF/40JG/40JH/40JI/40JJ/40JK/40JL/40JM/40JN/40JO/40JP/40JQ/40JR/40JS/40JT/40JU/40JV/40JW/40JX/40JY/40JZ/40KA/40KB/40KC/40KD/40KE/40KF/40KG/40KH/40KI/40KJ/40KK/40KL/40KM/40KN/40KO/40KP/40KQ/40KR/40KS/40KT/40KU/40KV/40KW/40KX/40KY/40KZ/40LA/40LB/40LC/40LD/40LE/40LF/40LG/40LH/40LI/40LJ/40LK/40LM/40LN/40LO/40LP/40LQ/40LR/40LS/40LT/40LU/40LV/40LW/40LX/40LY/40LZ/40MA/40MB/40MC/40MD/40ME/40MF/40MG/40MH/40MI/40MJ/40MK/40ML/40MM/40MN/40MO/40MP/40MQ/40MR/40MS/40MT/40MU/40MV/40MW/40MX/40MY/40MZ/40NA/40NB/40NC/40ND/40NE/40NF/40NG/40NH/40NI/40NJ/40NK/40NL/40NM/40NN/40NO/40NP/40NQ/40NR/40NS/40NT/40NU/40NV/40NW/40NX/40NY/40NZ/40OA/40OB/40OC/40OD/40OE/40OF/40OG/40OH/40OI/40OJ/40OK/40OL/40OM/40ON/40OO/40OP/40OQ/40OR/40OS/40OT/40OU/40OV/40OW/40OX/40OY/40OZ/40PA/40PB/40PC/40PD/40PE/40PF/40PG/40PH/40PI/40PJ/40PK/40PL/40PM/40PN/40PO/40PP/40PQ/40PR/40PS/40PT/40PU/40PV/40PW/40PX/40PY/40PZ/40QA/40QB/40QC/40QD/40QE/40QF/40QG/40QH/40QI/40QJ/40QK/40QL/40QM/40QN/40QO/40QP/40QQ/40QR/40QS/40QT/40QU/40QV/40QW/40QX/40QY/40QZ/40RA/40RB/40RC/40RD/40RE/40RF/40RG/40RH/40RI/40RJ/40RK/40RL/40RM/40RN/40RO/40RP/40RQ/40RR/40RS/40RT/40RU/40RV/40RW/40RX/40RY/40RZ/40SA/40SB/40SC/40SD/40SE/40SF/40SG/40SH/40SI/40SJ/40SK/40SL/40SM/40SN/40SO/40SP/40SQ/40SR/40SS/40ST/40SU/40SV/40SW/40SX/40SY/40SZ/40TA/40TB/40TC/40TD/40TE/40TF/40TG/40TH/40TI/40TJ/40TK/40TL/40TM/40TN/40TO/40TP/40TQ/40TR/40TS/40TT/40TU/40TV/40TW/40TX/40TY/40TZ/40UA/40UB/40UC/40UD/40UE/40UF/40UG/40UH/40UI/40UJ/40UK/40UL/40UM/40UN/40UO/40UP/40UQ/40UR/40US/40UT/40UU/40UV/40UW/40UX/40UY/40UZ/40VA/40VB/40VC/40VD/40VE/40VF/40VG/40VH/40VI/40VJ/40VK/40VL/40VM/40VN/40VO/40VP/40VQ/40VR/40VS/40VT/40VU/40VV/40VW/40VX/40VY/40VZ/40WA/40WB/40WC/40WD/40WE/40WF/40WG/40WH/40WI/40WJ/40WK/40WL/40WM/40WN/40WO/40WP/40WQ/40WR/40WS/40WT/40WU/40WV/40WW/40WX/40WY/40WZ/40XA/40XB/40XC/40XD/40XE/40XF/40XG/40XH/40XI/40XJ/40XK/40XL/40XM/40XN/40XO/40XP/40XQ/40XR/40XS/40XT/40XU/40XV/40XW/40XX/40XY/40XZ/40YA/40YB/40YC/40YD/40YE/40YF/40YG/40YH/40YI/40YJ/40YK/40YL/40YM/40YN/40YO/40YP/40YQ/40YR/40YS/40YT/40YU/40YV/40YW/40YX/40YY/40YZ/40ZA/40ZB/40ZC/40ZD/40ZE/40ZF/40ZG/40ZH/40ZI/40ZJ/40ZK/40ZL/40ZM/40ZN/40ZO/40ZP/40ZQ/40ZR/40ZS/40ZT/40ZU/40ZV/40ZW/40ZX/40ZY/40ZZ	
Date	12/08/09	Drawn	AL00040
Scale	1:100	Sheet	0

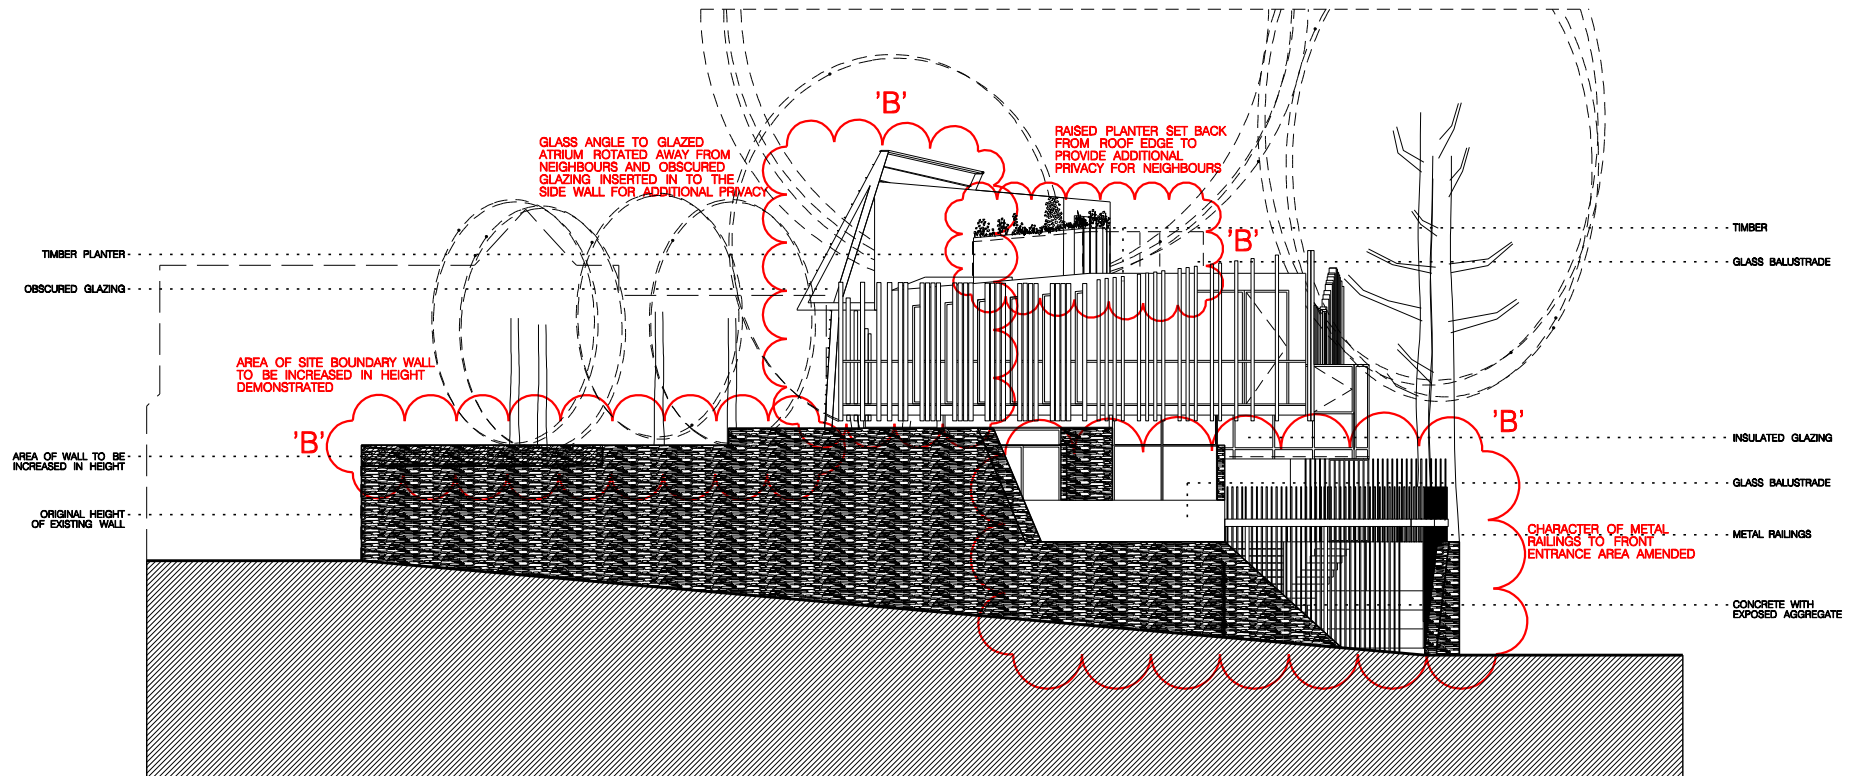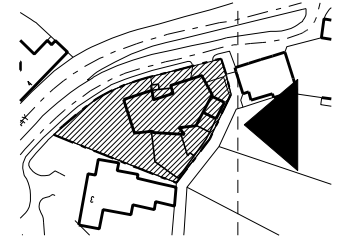


AREAS CLOUDED WITH RED REVISION BUBBLE HIGHLIGHTS PROPOSED CHANGES TO APPROVED PLANNING APPLICATION (REF:20083687P) APPROVED ON 04082009

Rev	Description	Date	By	Appr
1				


Rev	Description	Date	By	Appr
1				

PLANNING



Project	PROPOSED DWELLING 1/2008 HILL WAY, HIND TRL	Client	paul whitely architects pwa
Drawn	PROPOSED EAST ELEVATION	Scale	1:200
Date	12/08/08	Drawn	AL
Check	07/02/09	Check	AL
Issue	02/08/09	Issue	AL

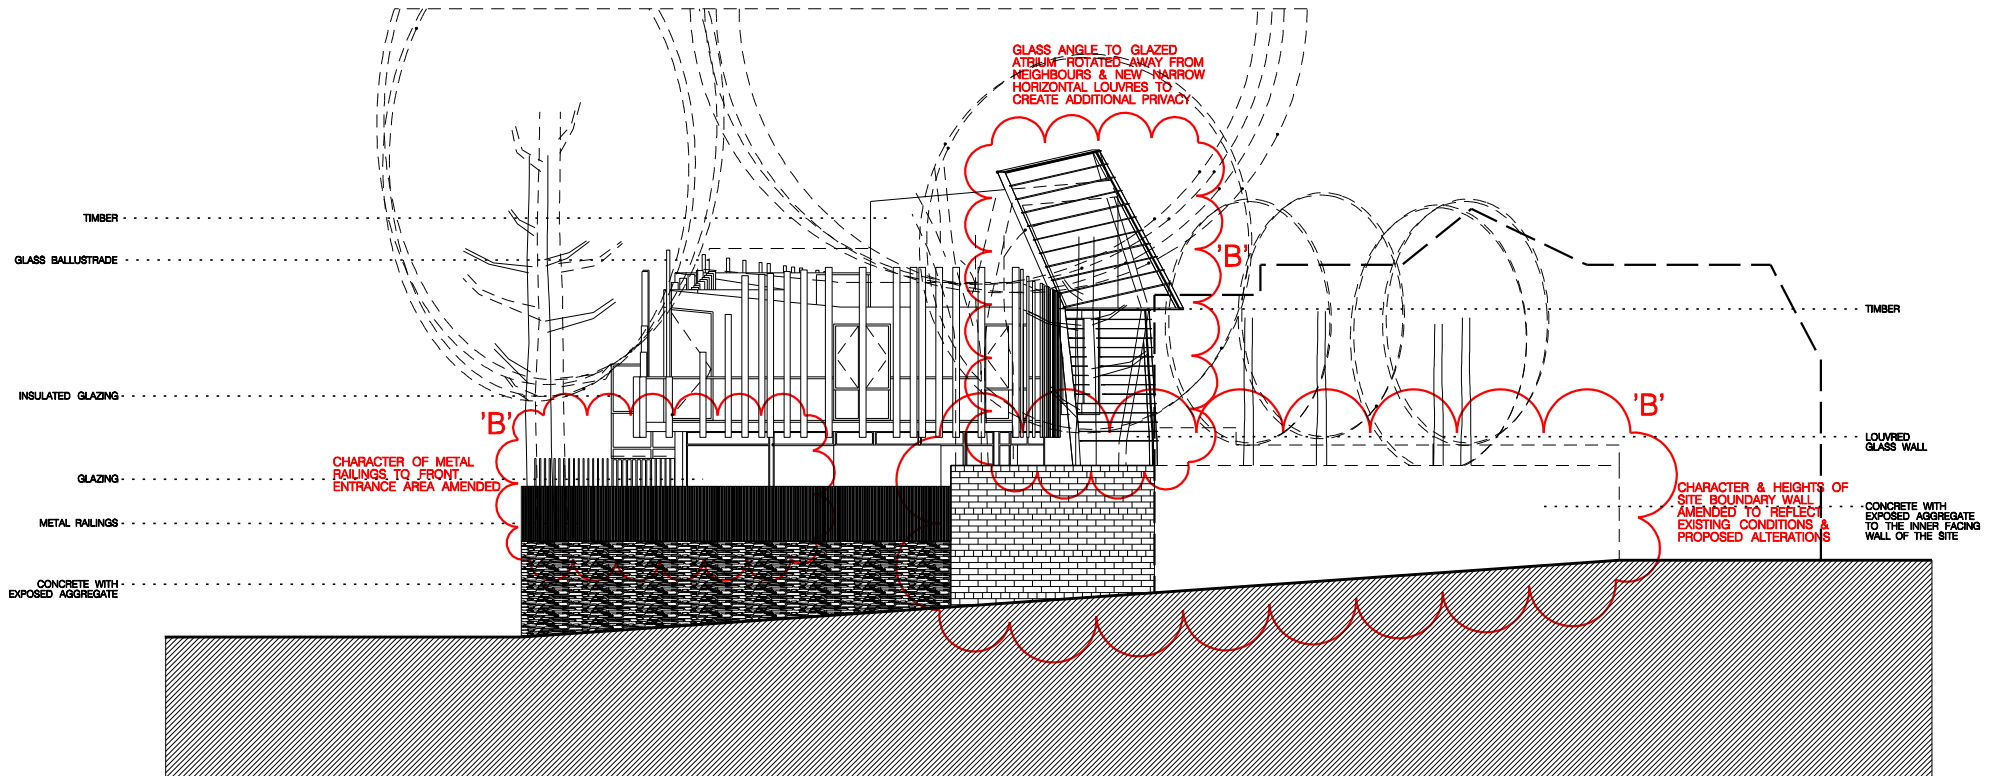[illegible]

Job Name PROPOSED DWELLING 1 OLD MILL WAY, WINDY HILL			
Drawing Title PROPOSED WEST ELEVATION		480 FOUR CORPUS HOUSE, 30-32 PEARSON ROAD, STREET, LONDON, EC7Y 8B TEL: 020 7296 0000 FAX: 020 7296 0000 www.paulwhitely.com	
Date	Rev	Drawn	Checked
15/06/04	1/000/04	07/03/00	US
Scale	Section	Window	Door
1:50	AL01043		

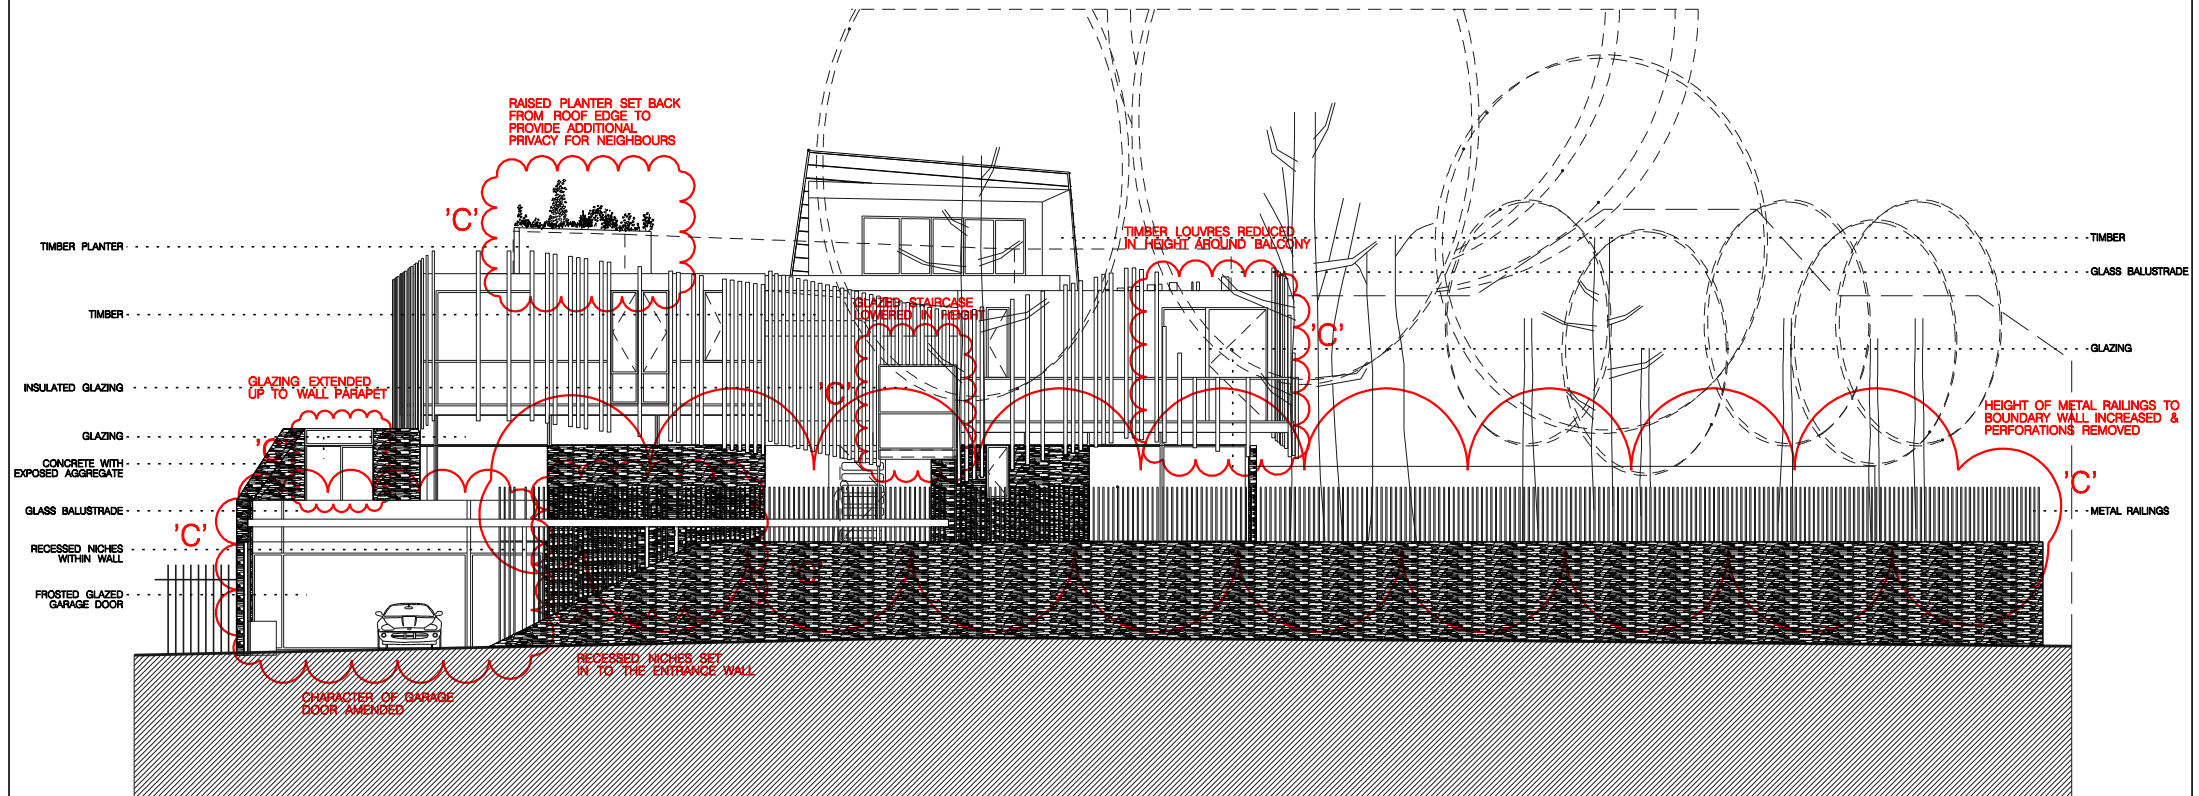

AREAS CLOUDED WITH RED
REVISION BUBBLE HIGHLIGHTS
PROPOSED CHANGES TO
APPROVED PLANNING APPLICATION
(REF:20083697P)
APPROVED ON 04/06/2009

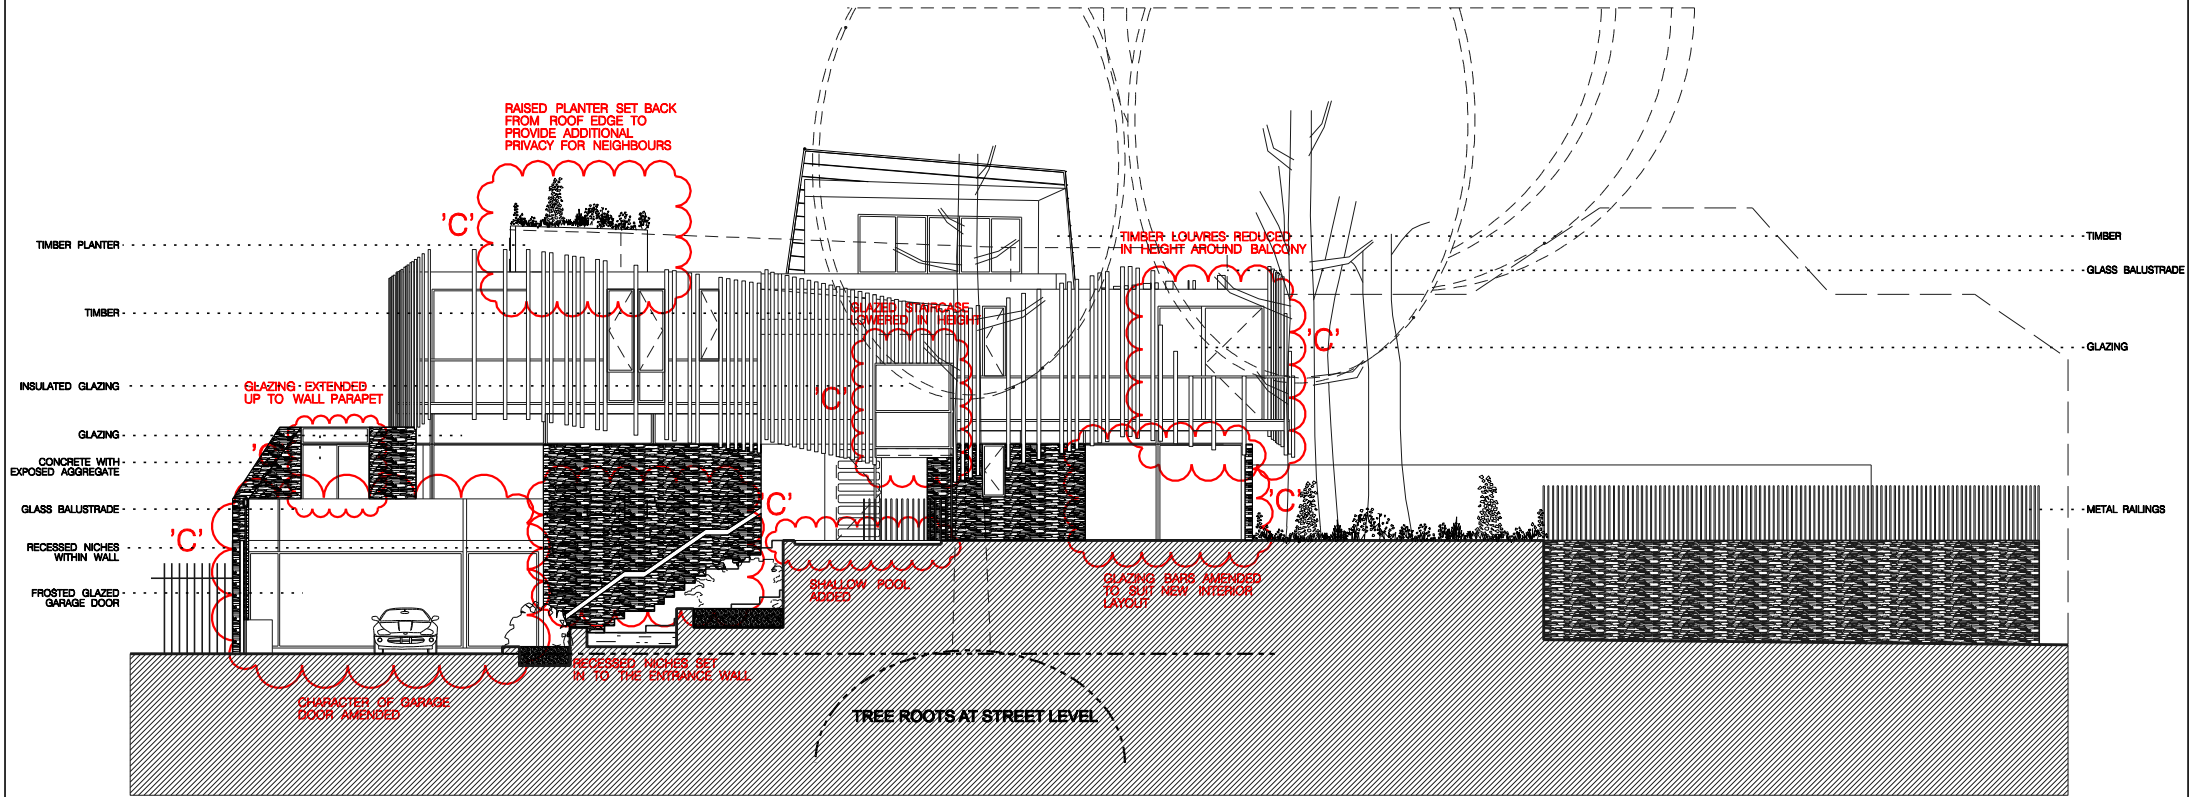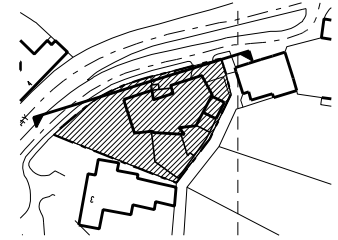

DRAWING NUMBER CHANGED
(PREVIOUSLY AL(00)44)

AREAS CLOUDED WITH RED
REVISION BUBBLE HIGHLIGHTS
PROPOSED CHANGES TO
APPROVED PLANNING APPLICATION
(REF:20083667P)
APPROVED ON 04/08/2009

Rev	Description	Date	By	App
1	PROPOSED DWELLING	12/08/09	AL	AL
2	PROPOSED NORTH ELEVATION	12/08/09	AL	AL

Project	PROPOSED DWELLING 1000 HILL RD, WINDY HILL	Client	PAUL WHITLEY ARCHITECTS
Location	PROPOSED NORTH ELEVATION	Scale	1:100
Date	12/08/09	Drawn	AL
Check	AL	Scale	1:100
Rev	1	Scale	1:100

PLANNING