



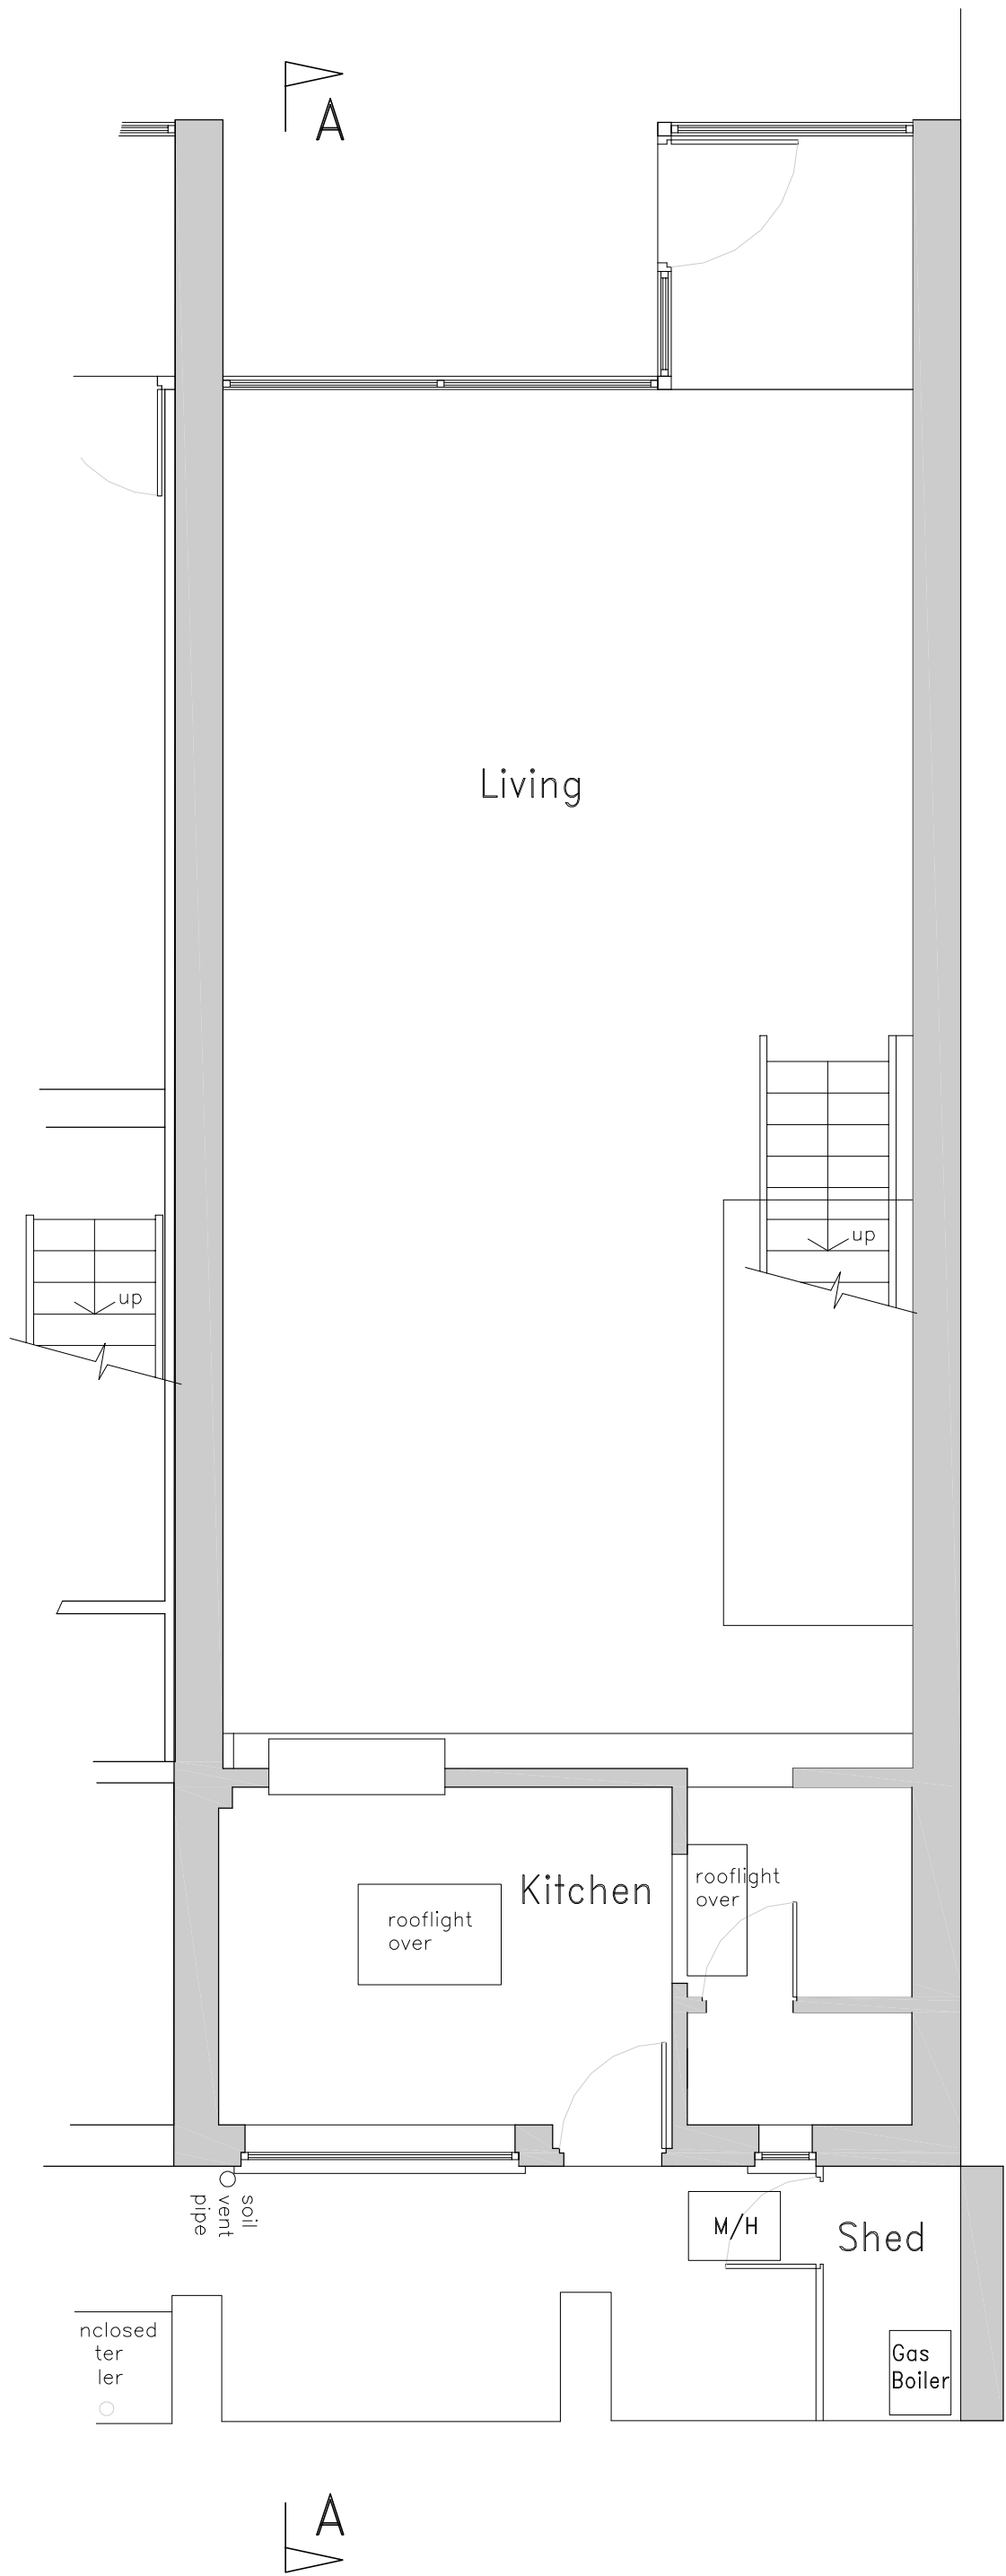


Existing Ground Floor Plan (1:50)

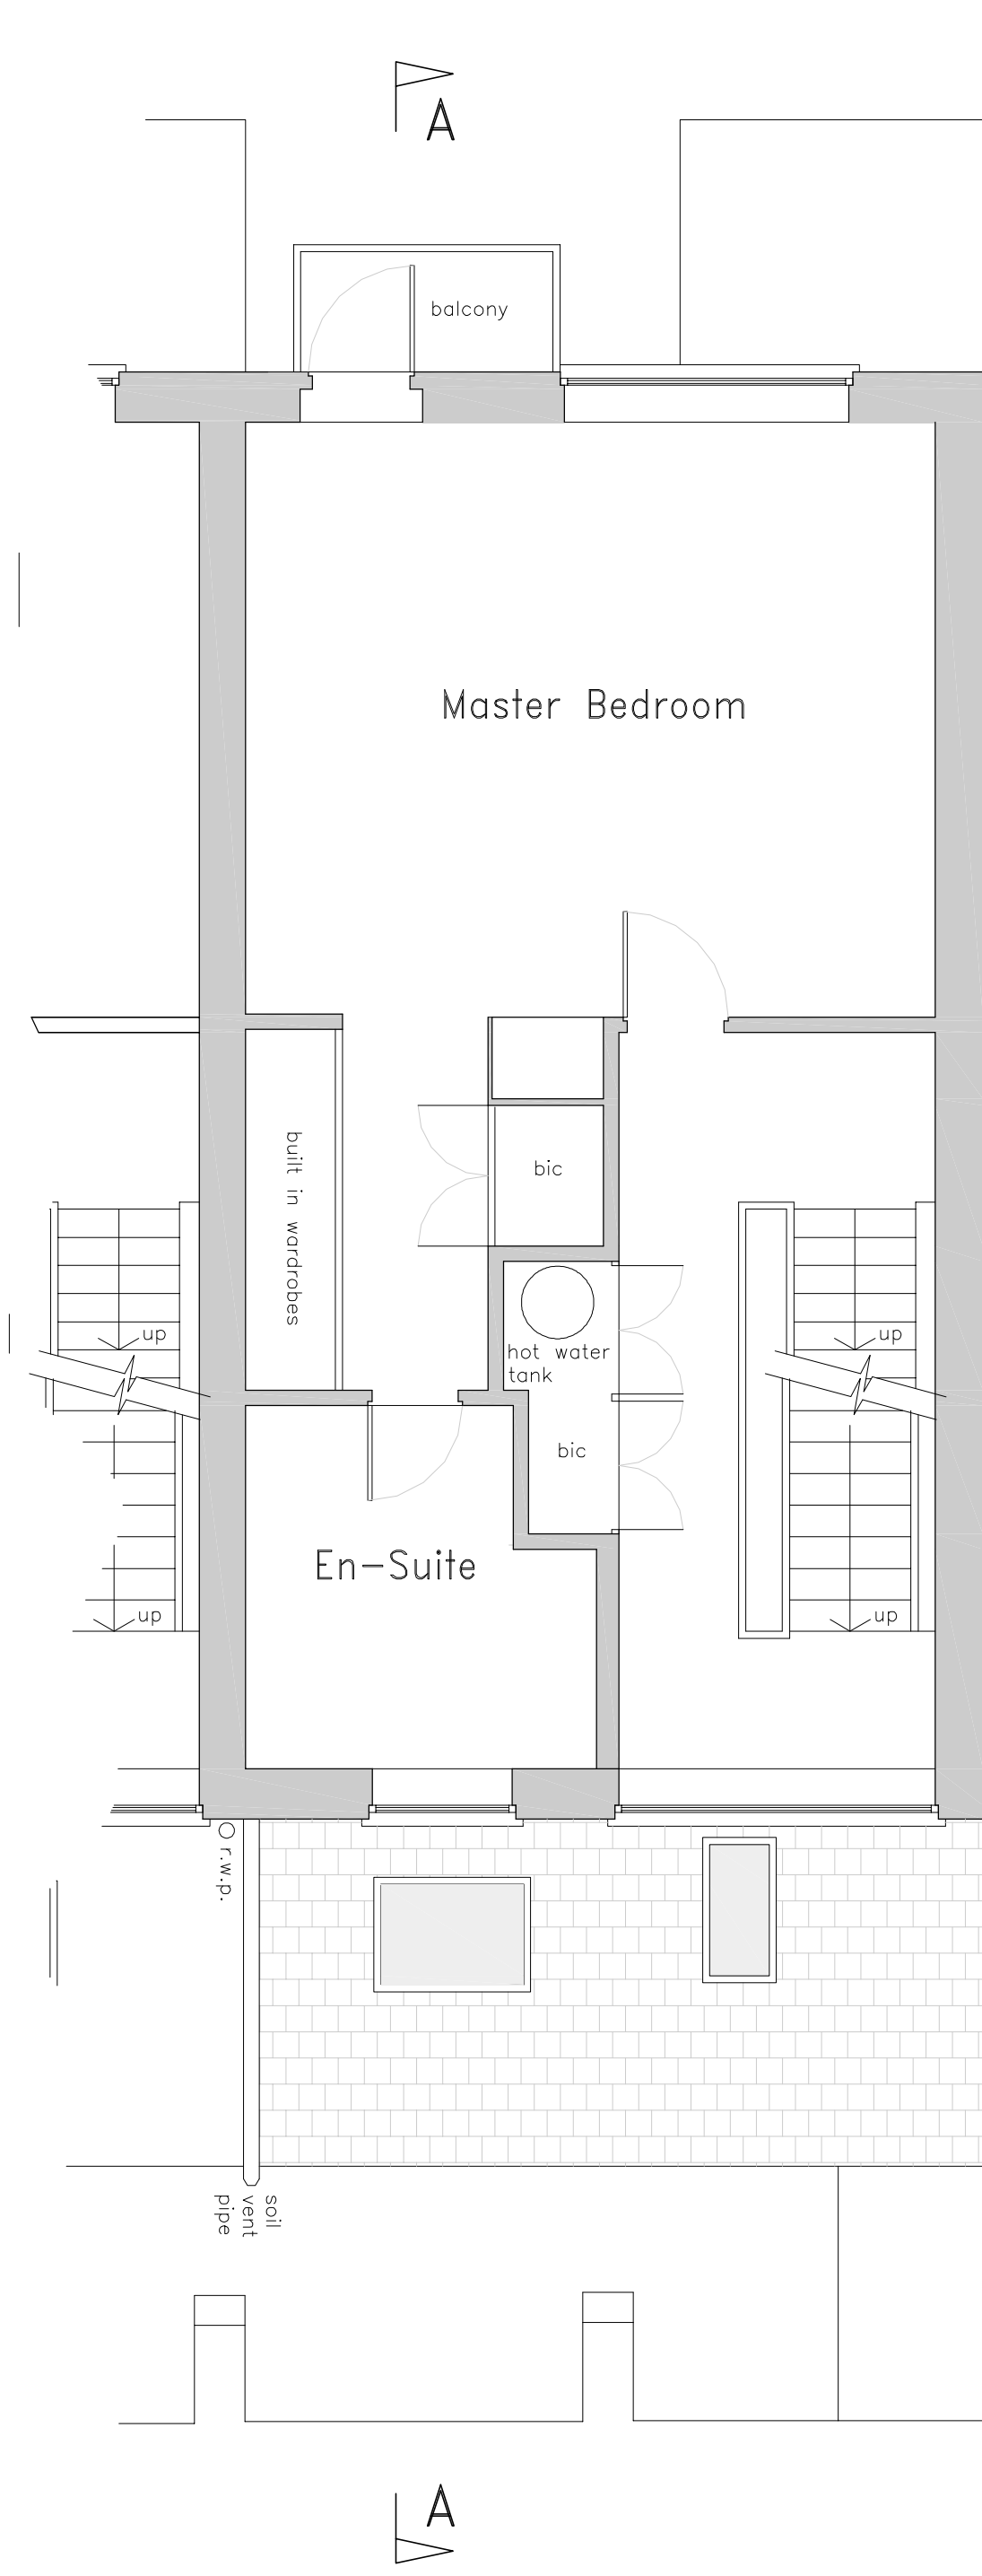

Existing First Floor Plan (1:50)



Existing Second Floor Plan (1:50)

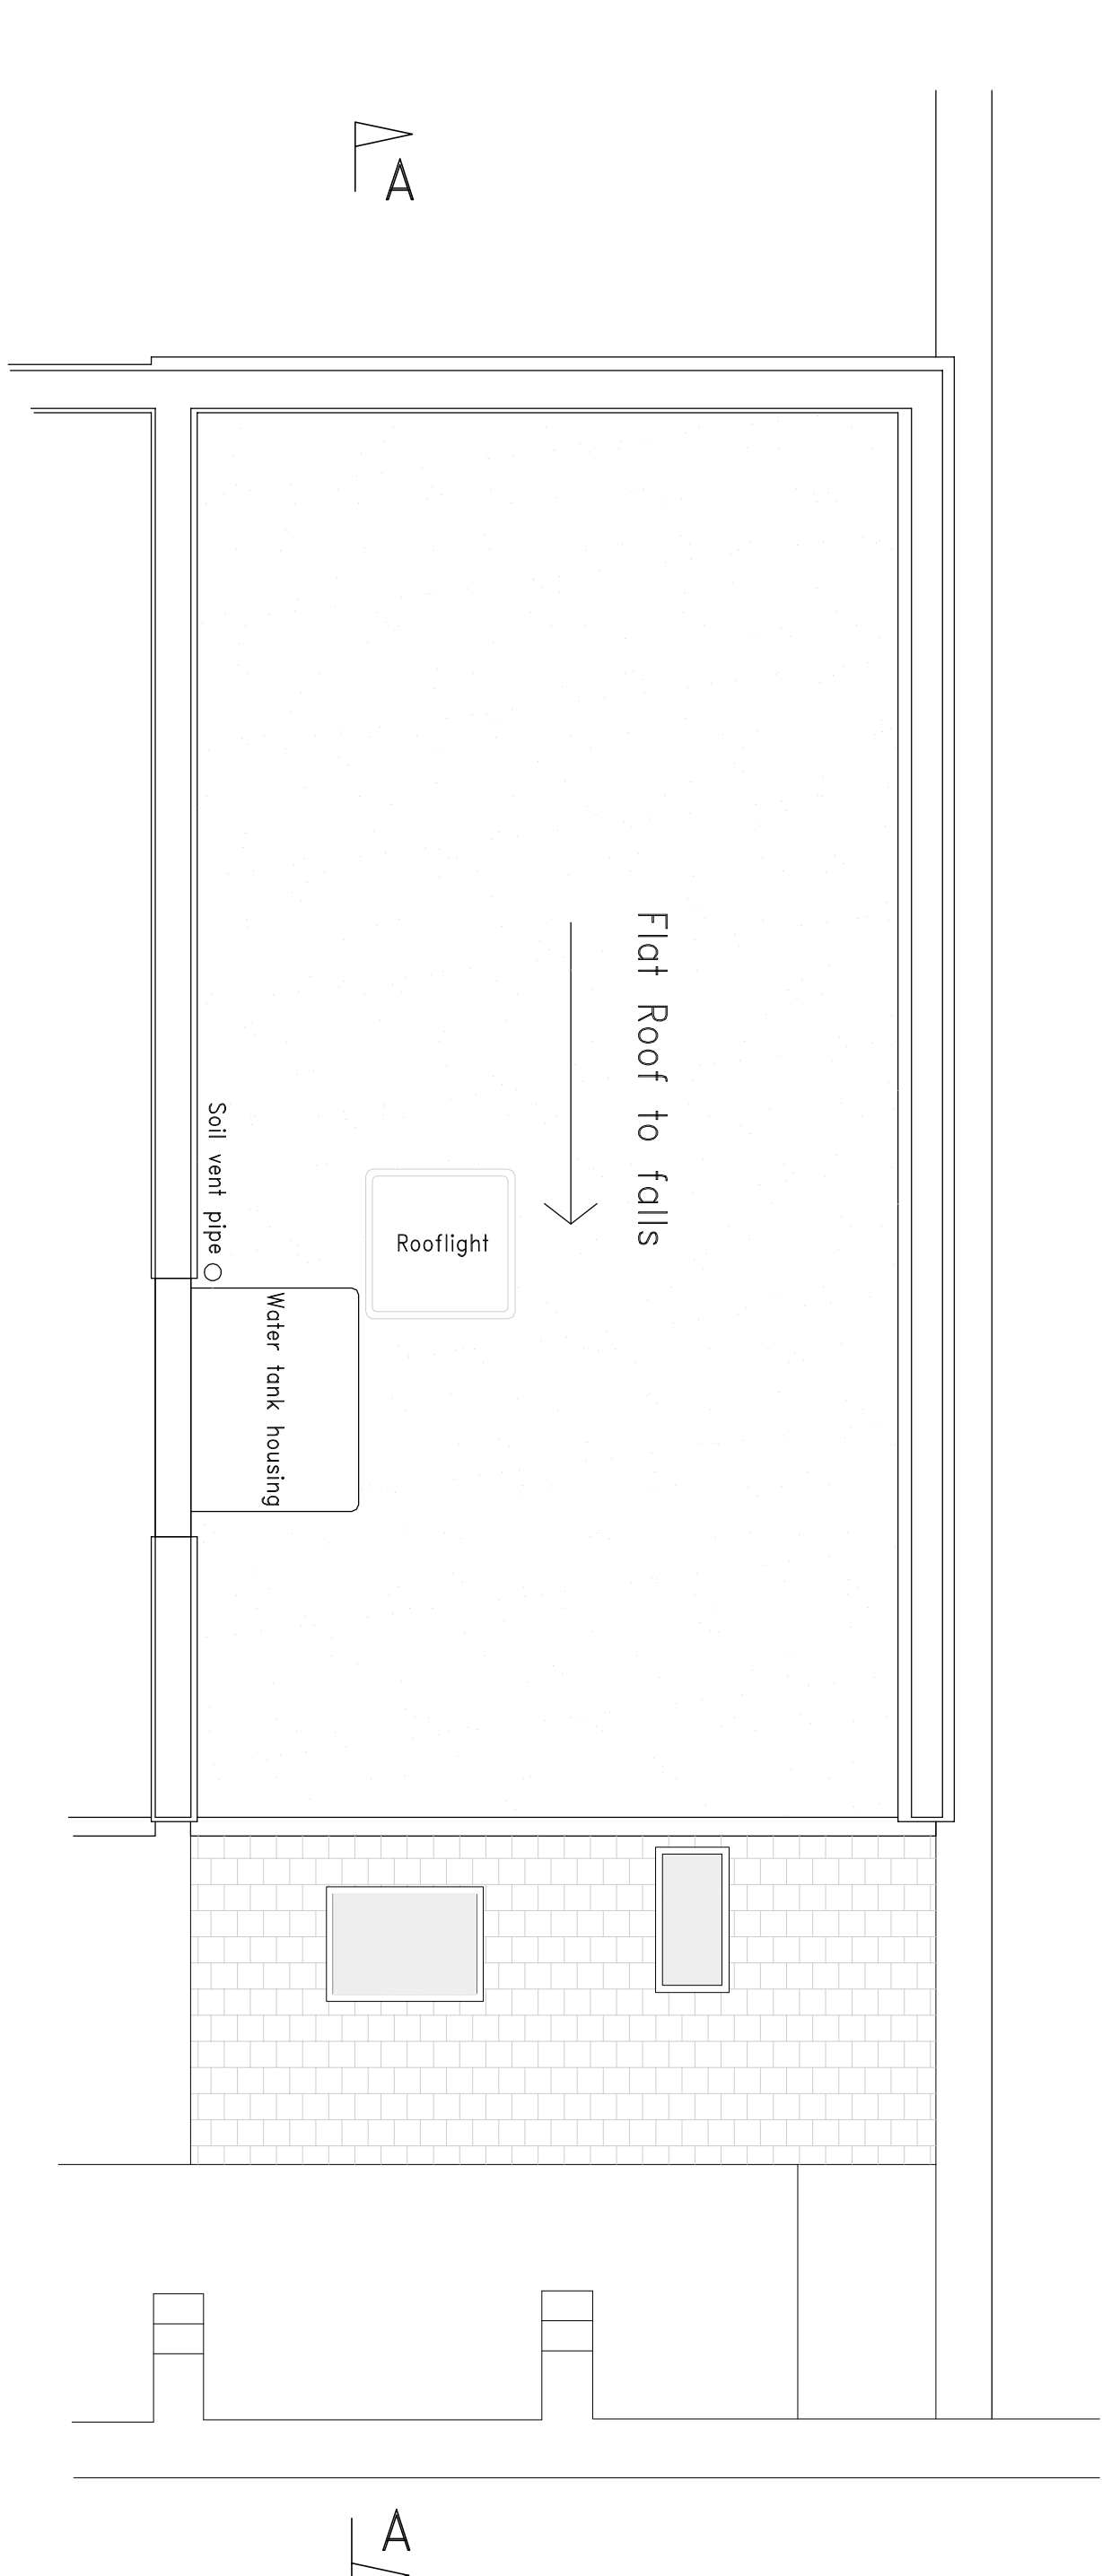

Existing Roof Plan (1:50)

Notes			
Revisions			
A	REM	Feb '12	Layout updated
Rev	By	Date	Details
© This drawing is the property and copyright of KMASS Consulting Engineers and shall not without written consent be copied, reproduced or communicated to a third party.			
CERTIFICATE OF LAWFULNESS APPLICATION			
Project			
4 Oak Hill Park Mews London			
Client			
S Newman			
KMASS Consulting Structural & Civil Engineers Hadley, 3/A The Mall Park Street, St. Albans Herts, AL2 2HT Tel: 01727 875571 E mail: info@kmass.co.uk			
Drawing Title			
Existing Plans			
Scale	Sheet size	Drawn By	Date
1:50	A1	REM	Jan '12
		Checked KMc	Passed KMASS
Drawing No		Rev	
J2825-D-02		A	