





Existing Front Elevation (1:50)




Existing Rear Elevation (1:50)

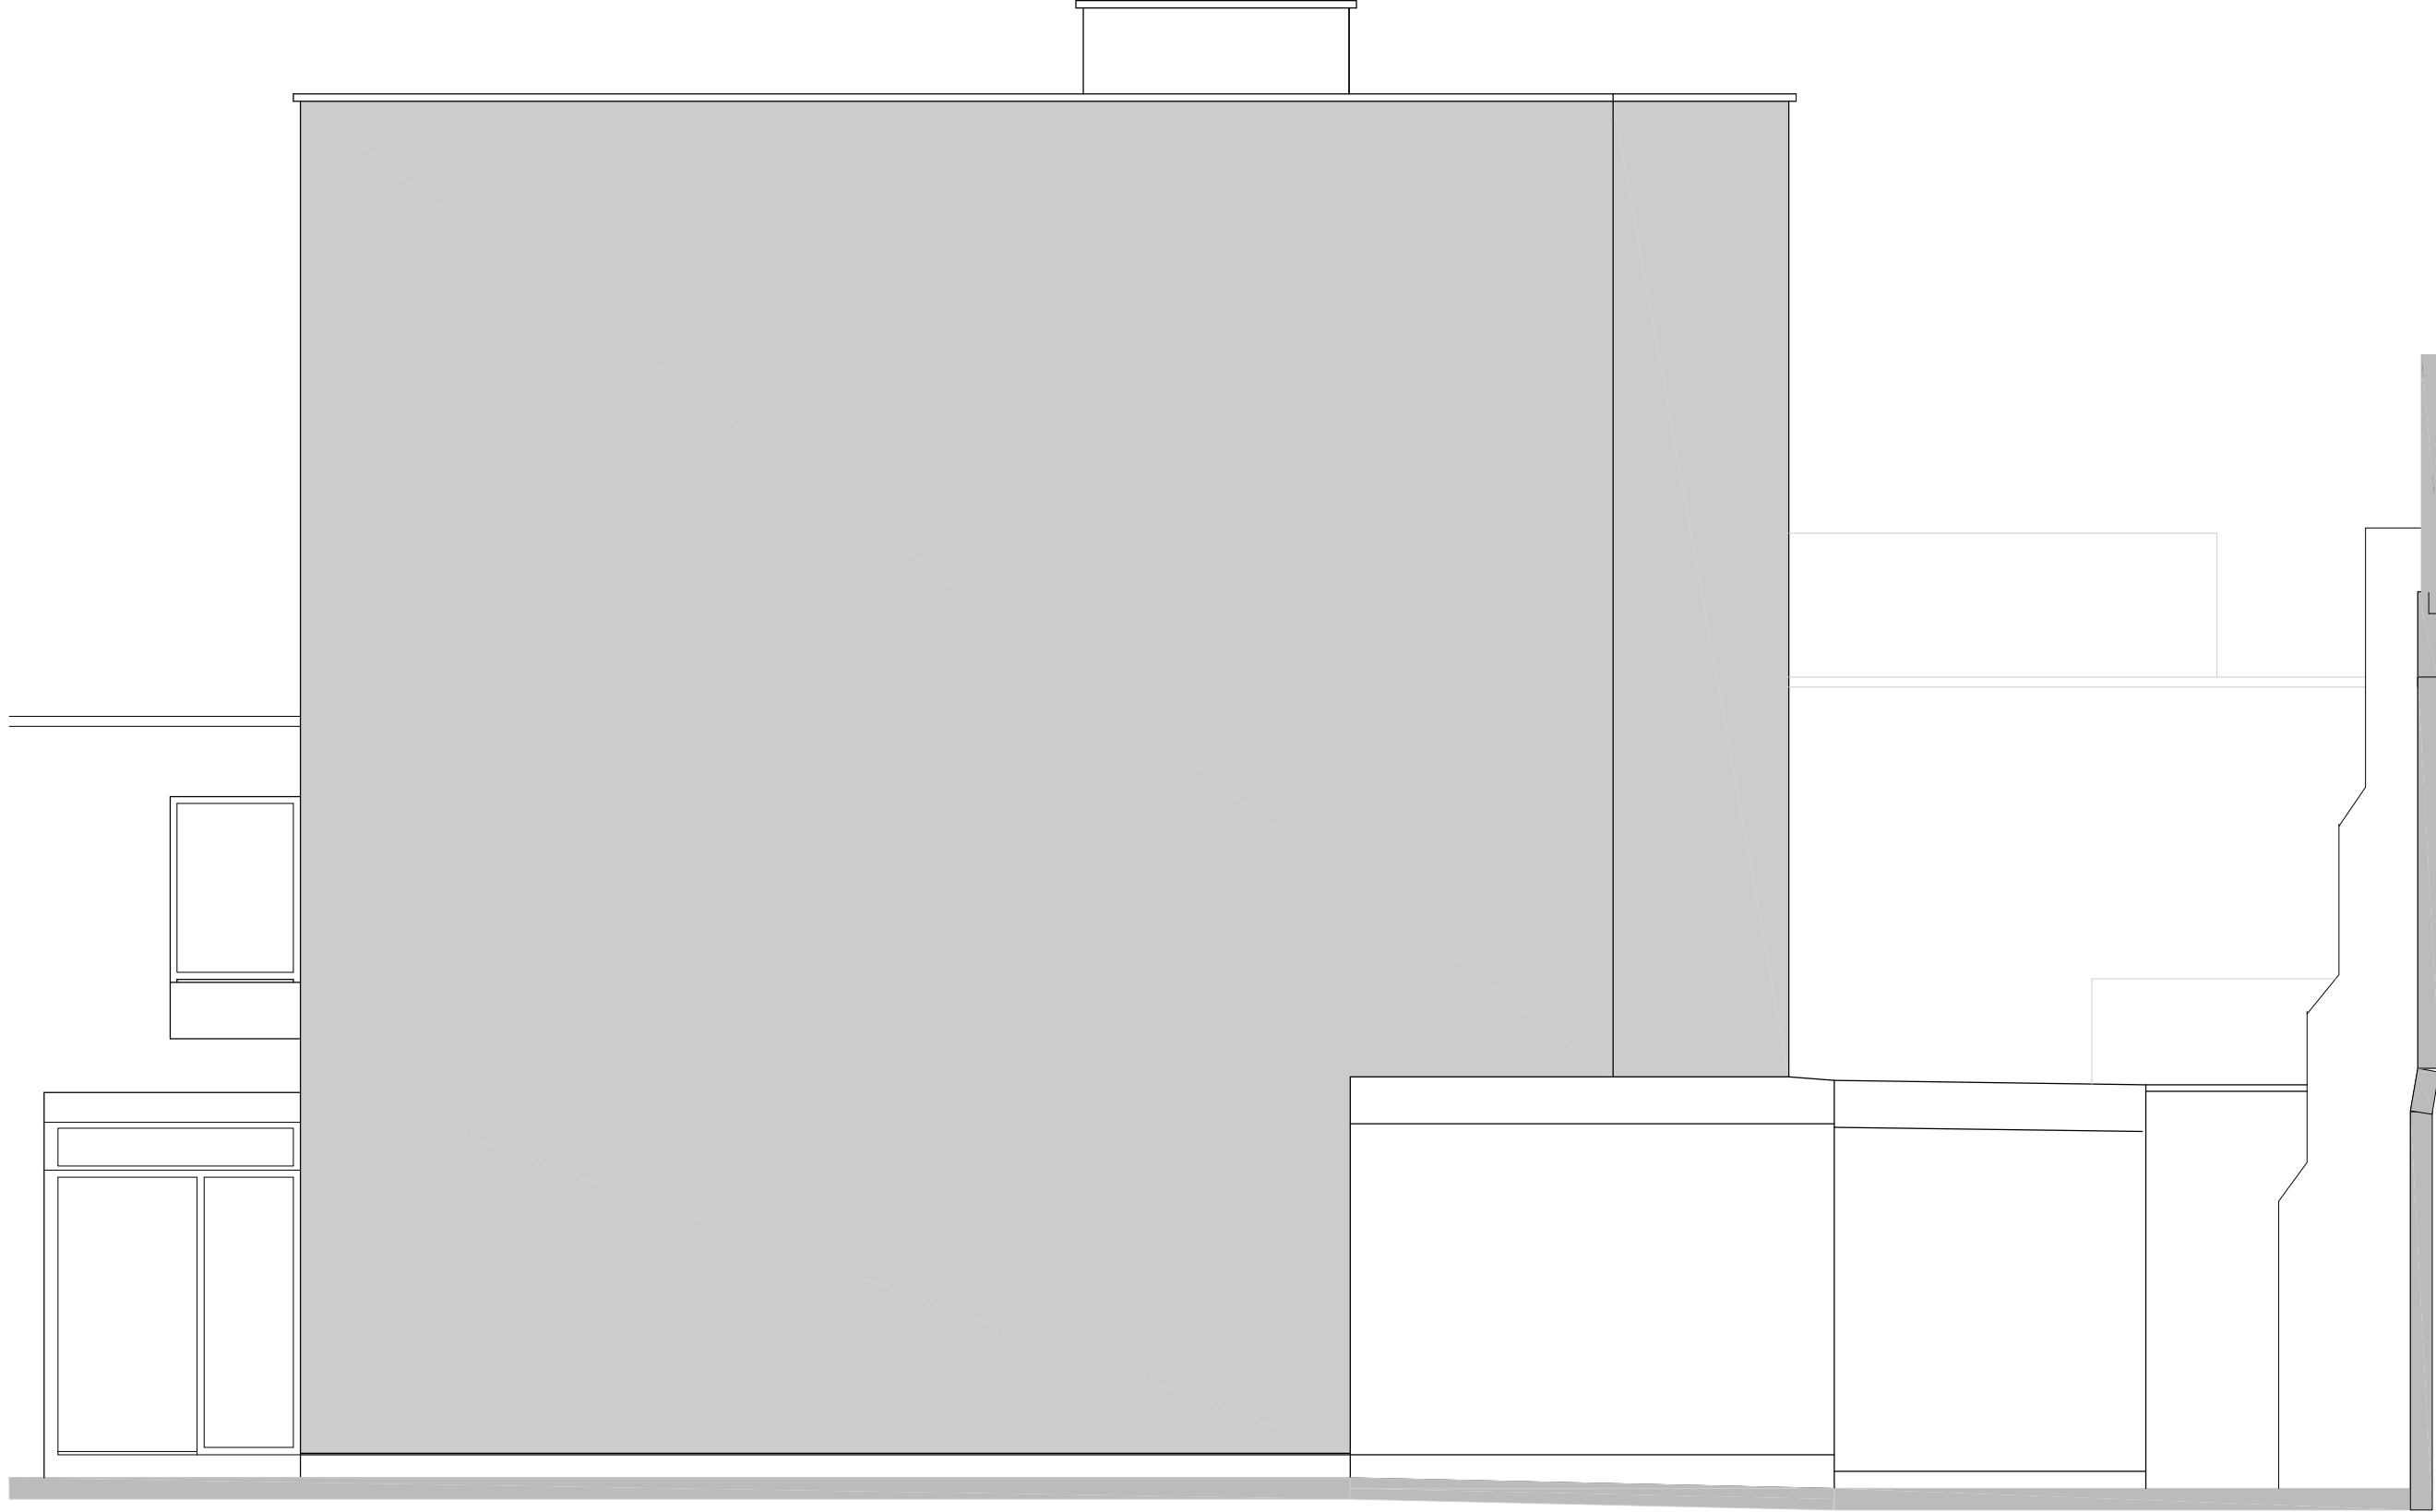

Existing Side Elevation (1:50)

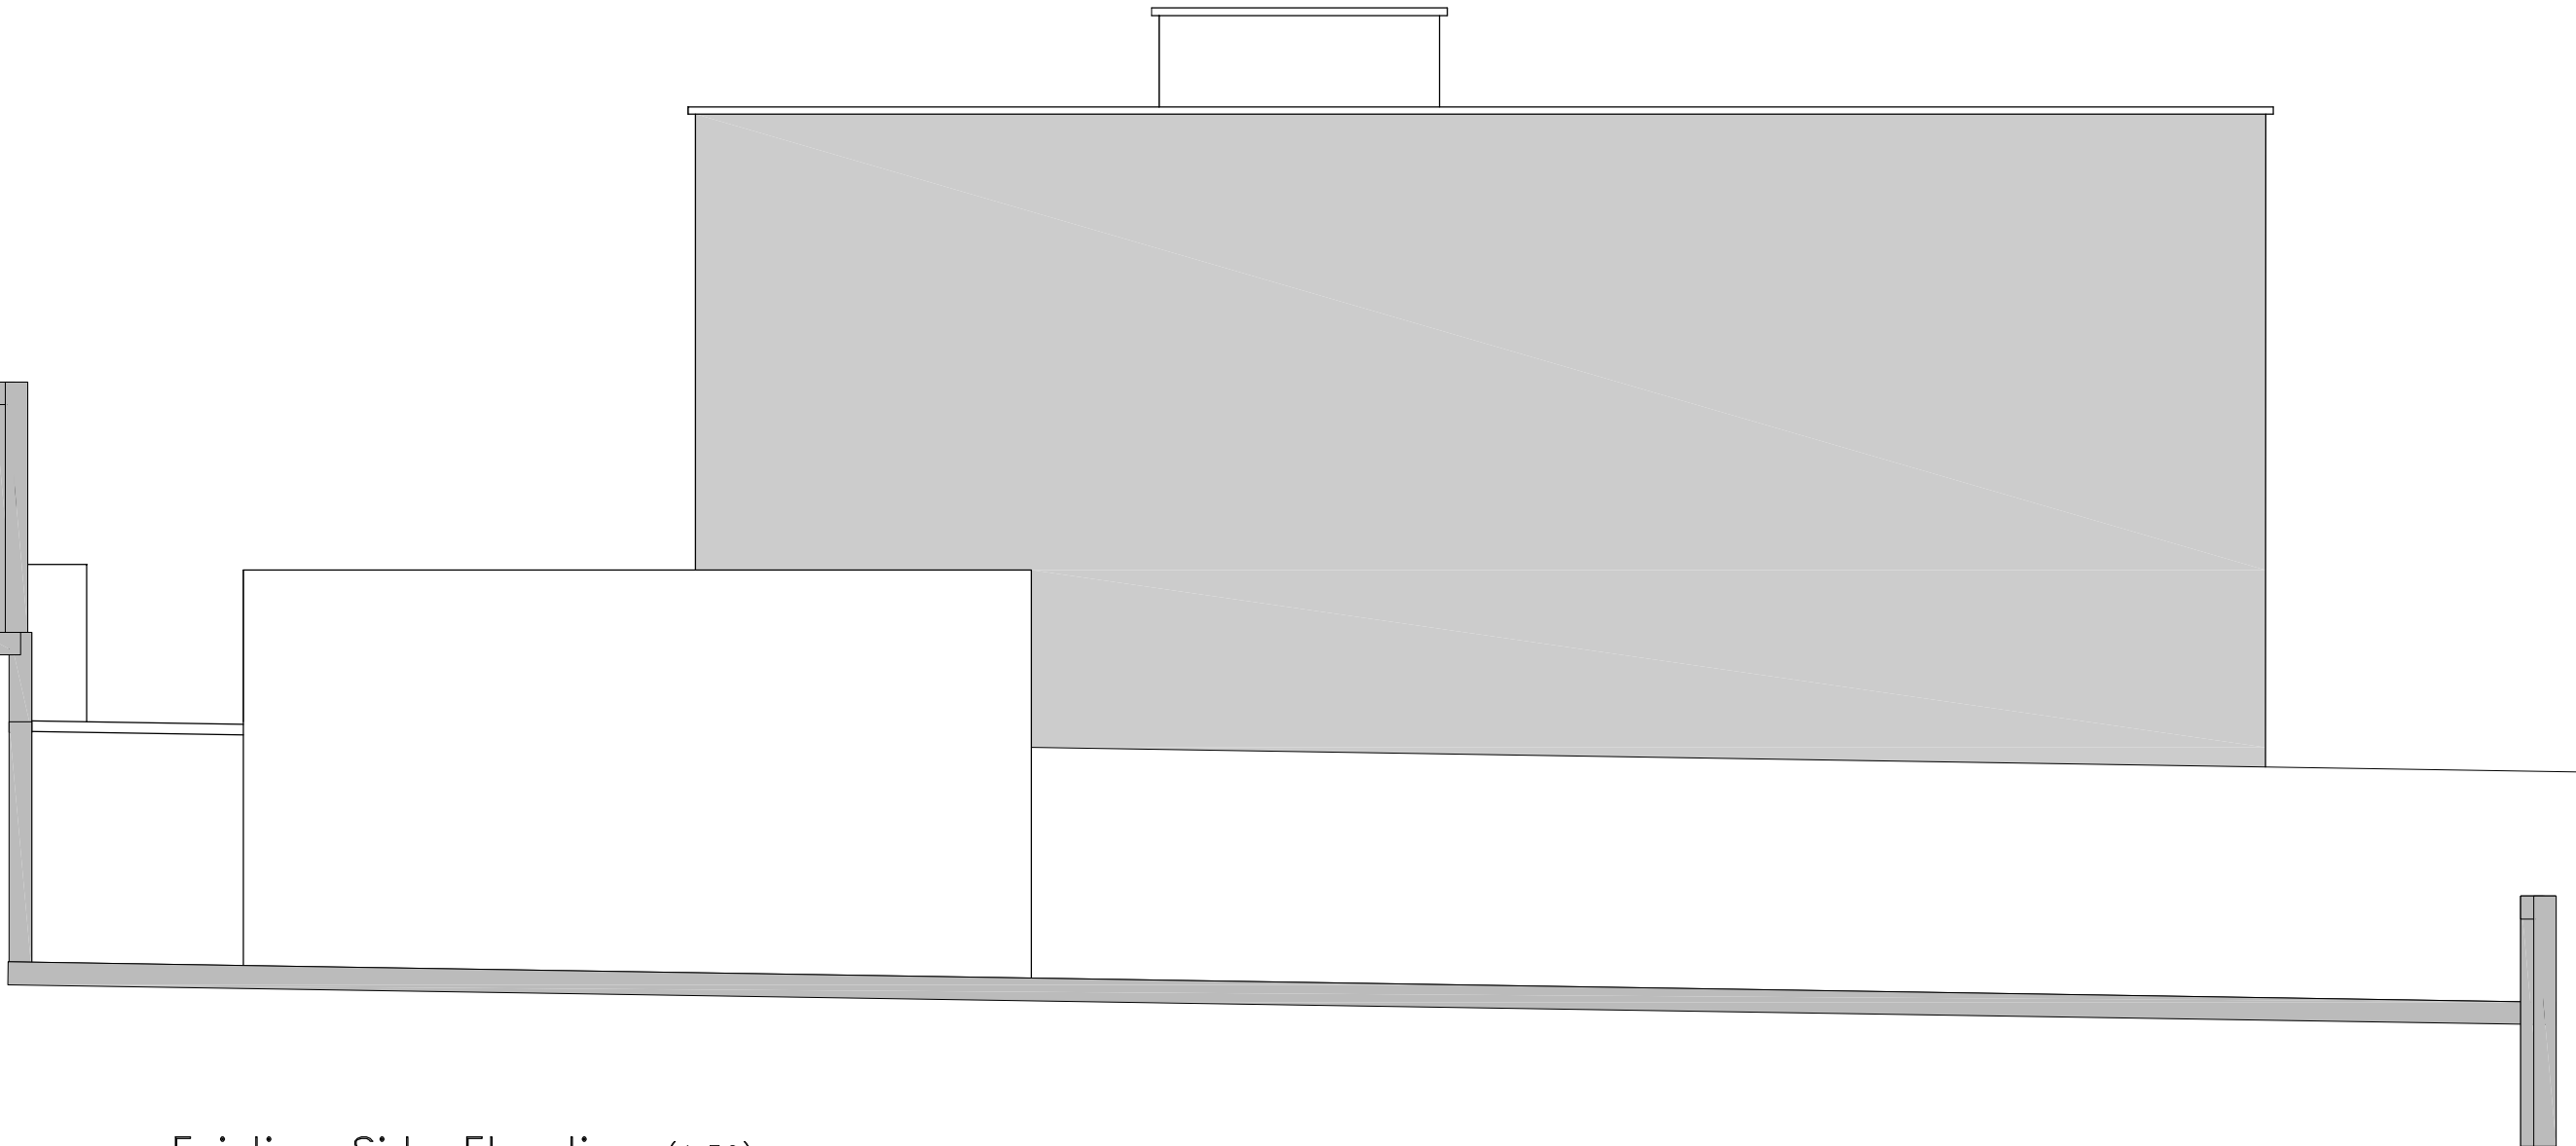

Existing Side Elevation (1:50)

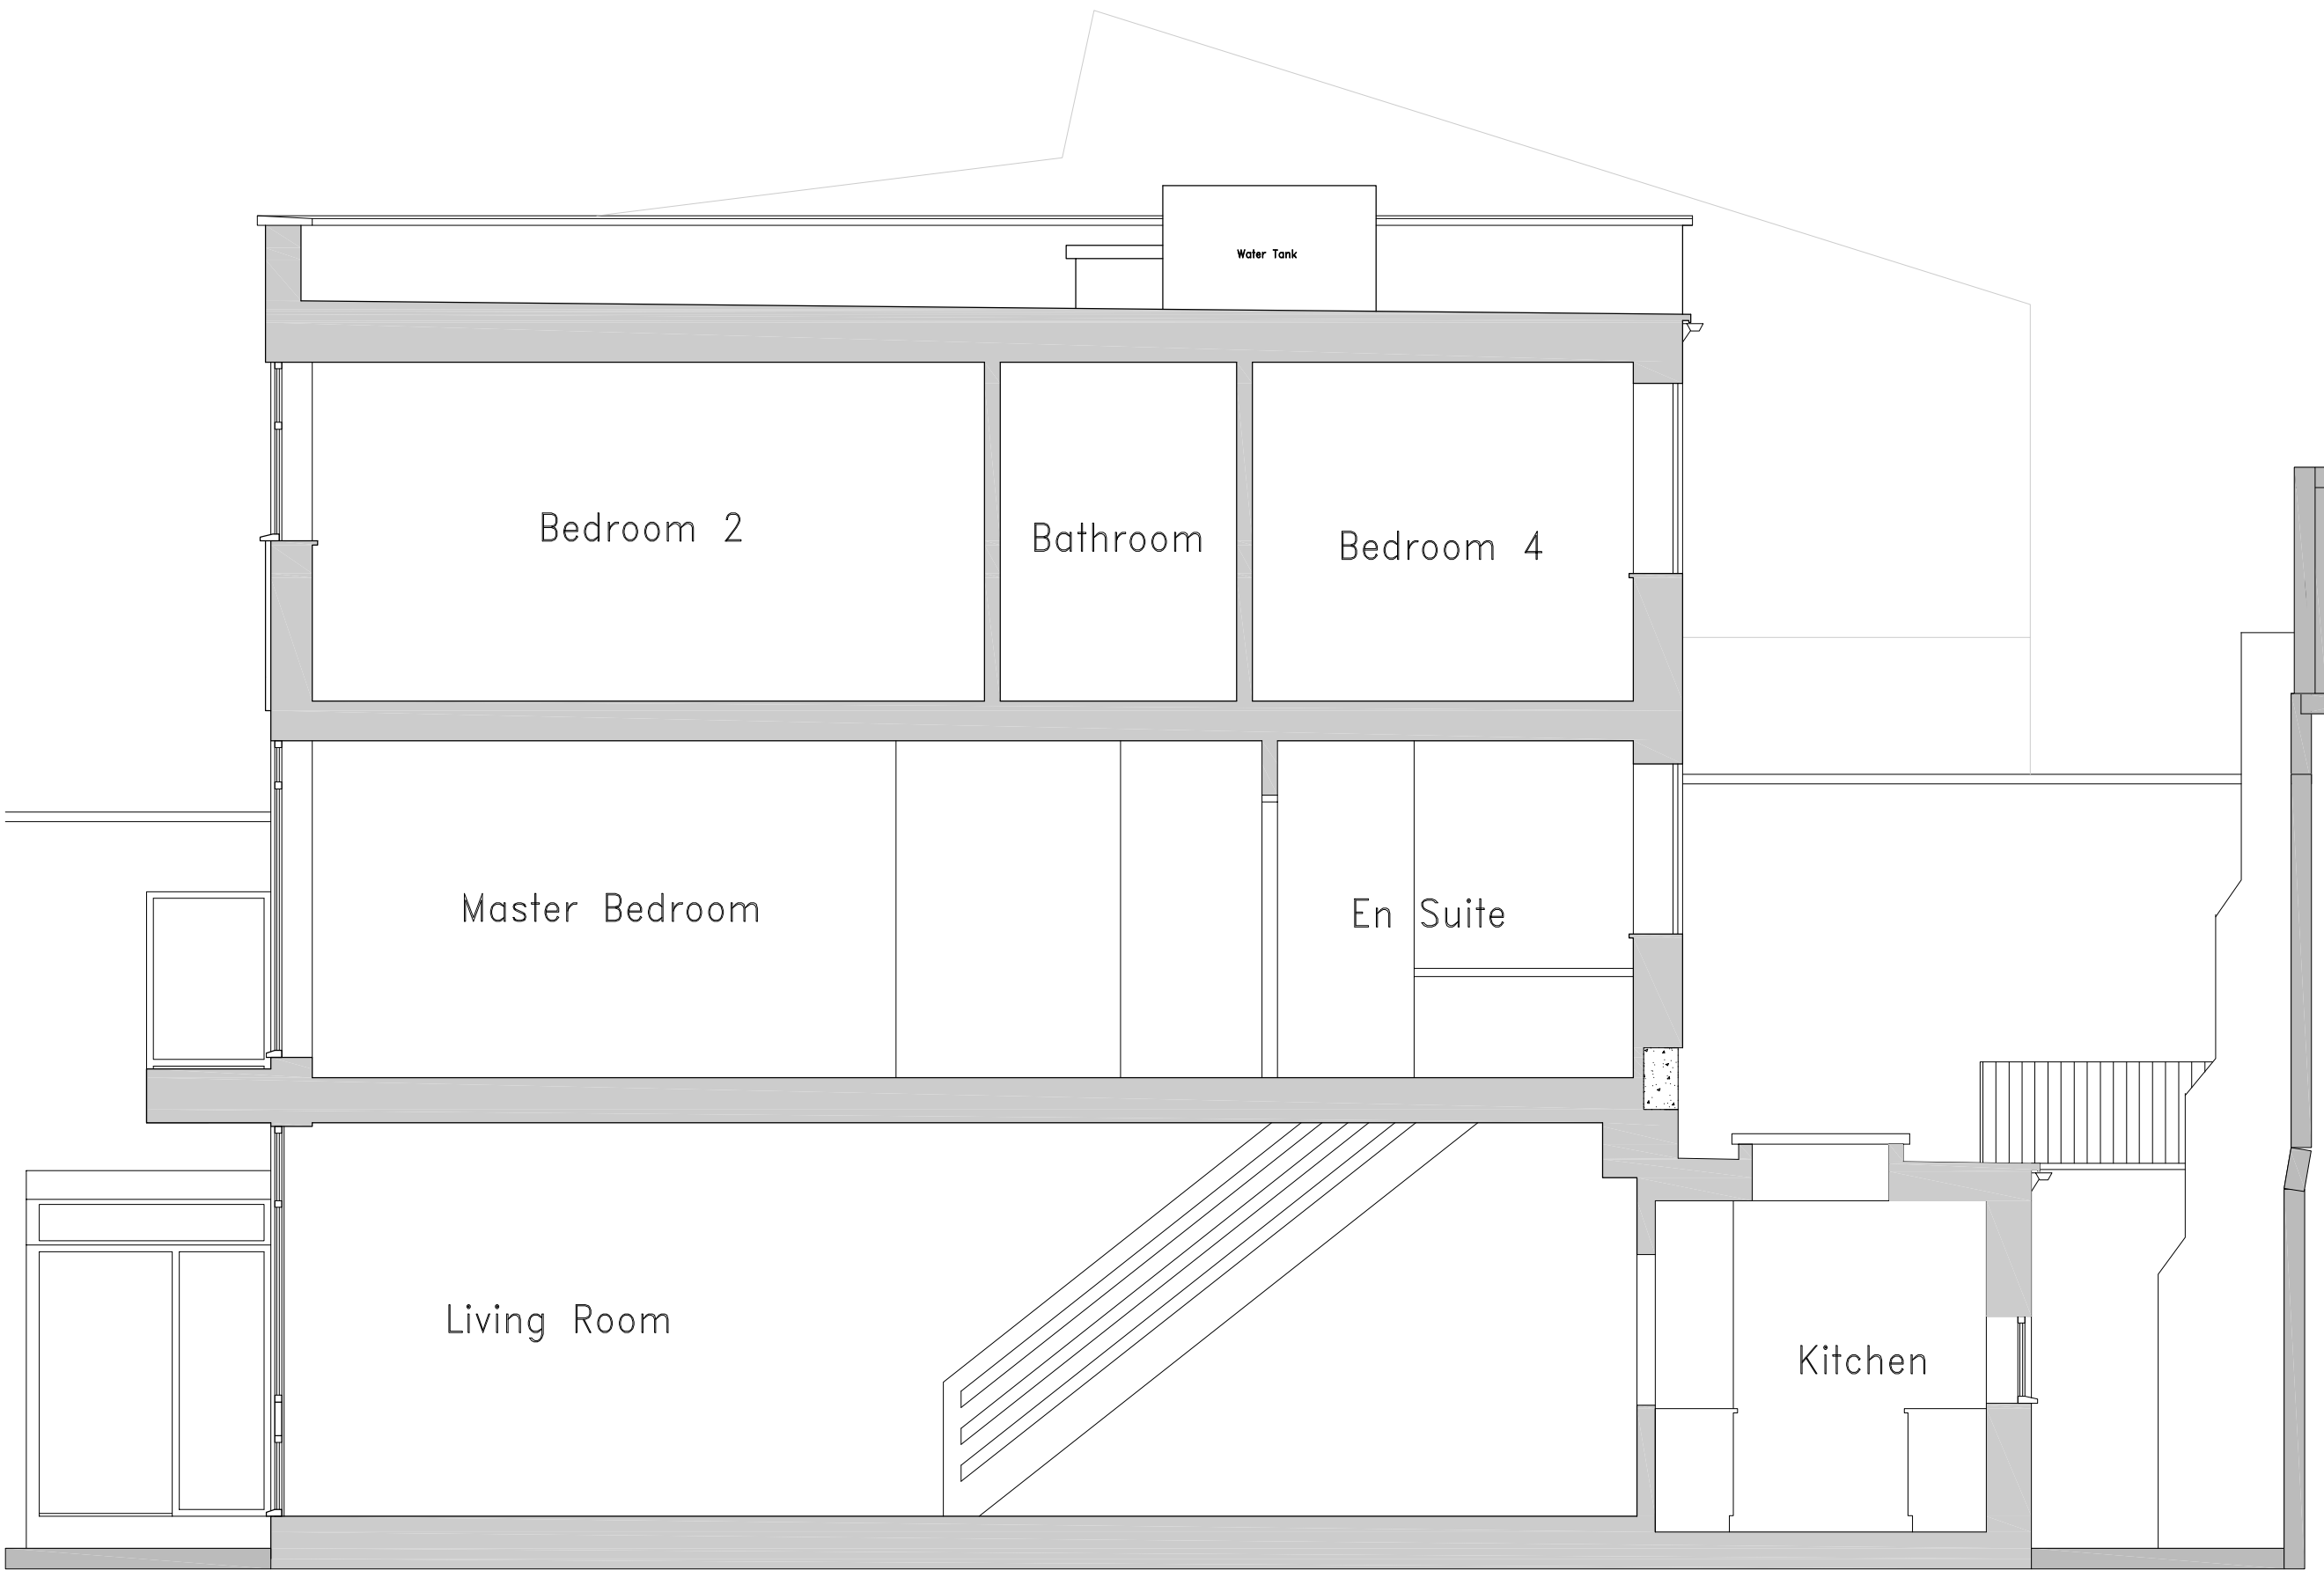

Existing Section A-A (1:50)

Notes

Revisions

Rev	Ay	Date	Details

© This drawing is the property and copyright of KMASS Consulting Engineers and shall not without written consent be copied, reproduced or communicated to a third party.

CERTIFICATE OF LAWFULNESS APPLICATION

Project

4 Oak Hill Park Mews  
London

Client

S Newman

KMASS

Consulting Structural & Civil Engineers

Hadley, 3/A The Mall  
Park Street, St. Albans  
Herts, AL2 2HT

Tel: 01727 875571  
E mail: info@kmass.co.uk

Drawing Title

Existing Elevations & Section

Scale	Sheet size	Drawn By	REM	Date	Jan '12
1:50	A1	Checked	KMc	Passed	KMASS

Drawing No	J2825-D-03	Rev	—
------------	------------	-----	---