





Proposed Front Elevation (1:50)
(NO CHANGE)




Proposed Rear Elevation (1:50)

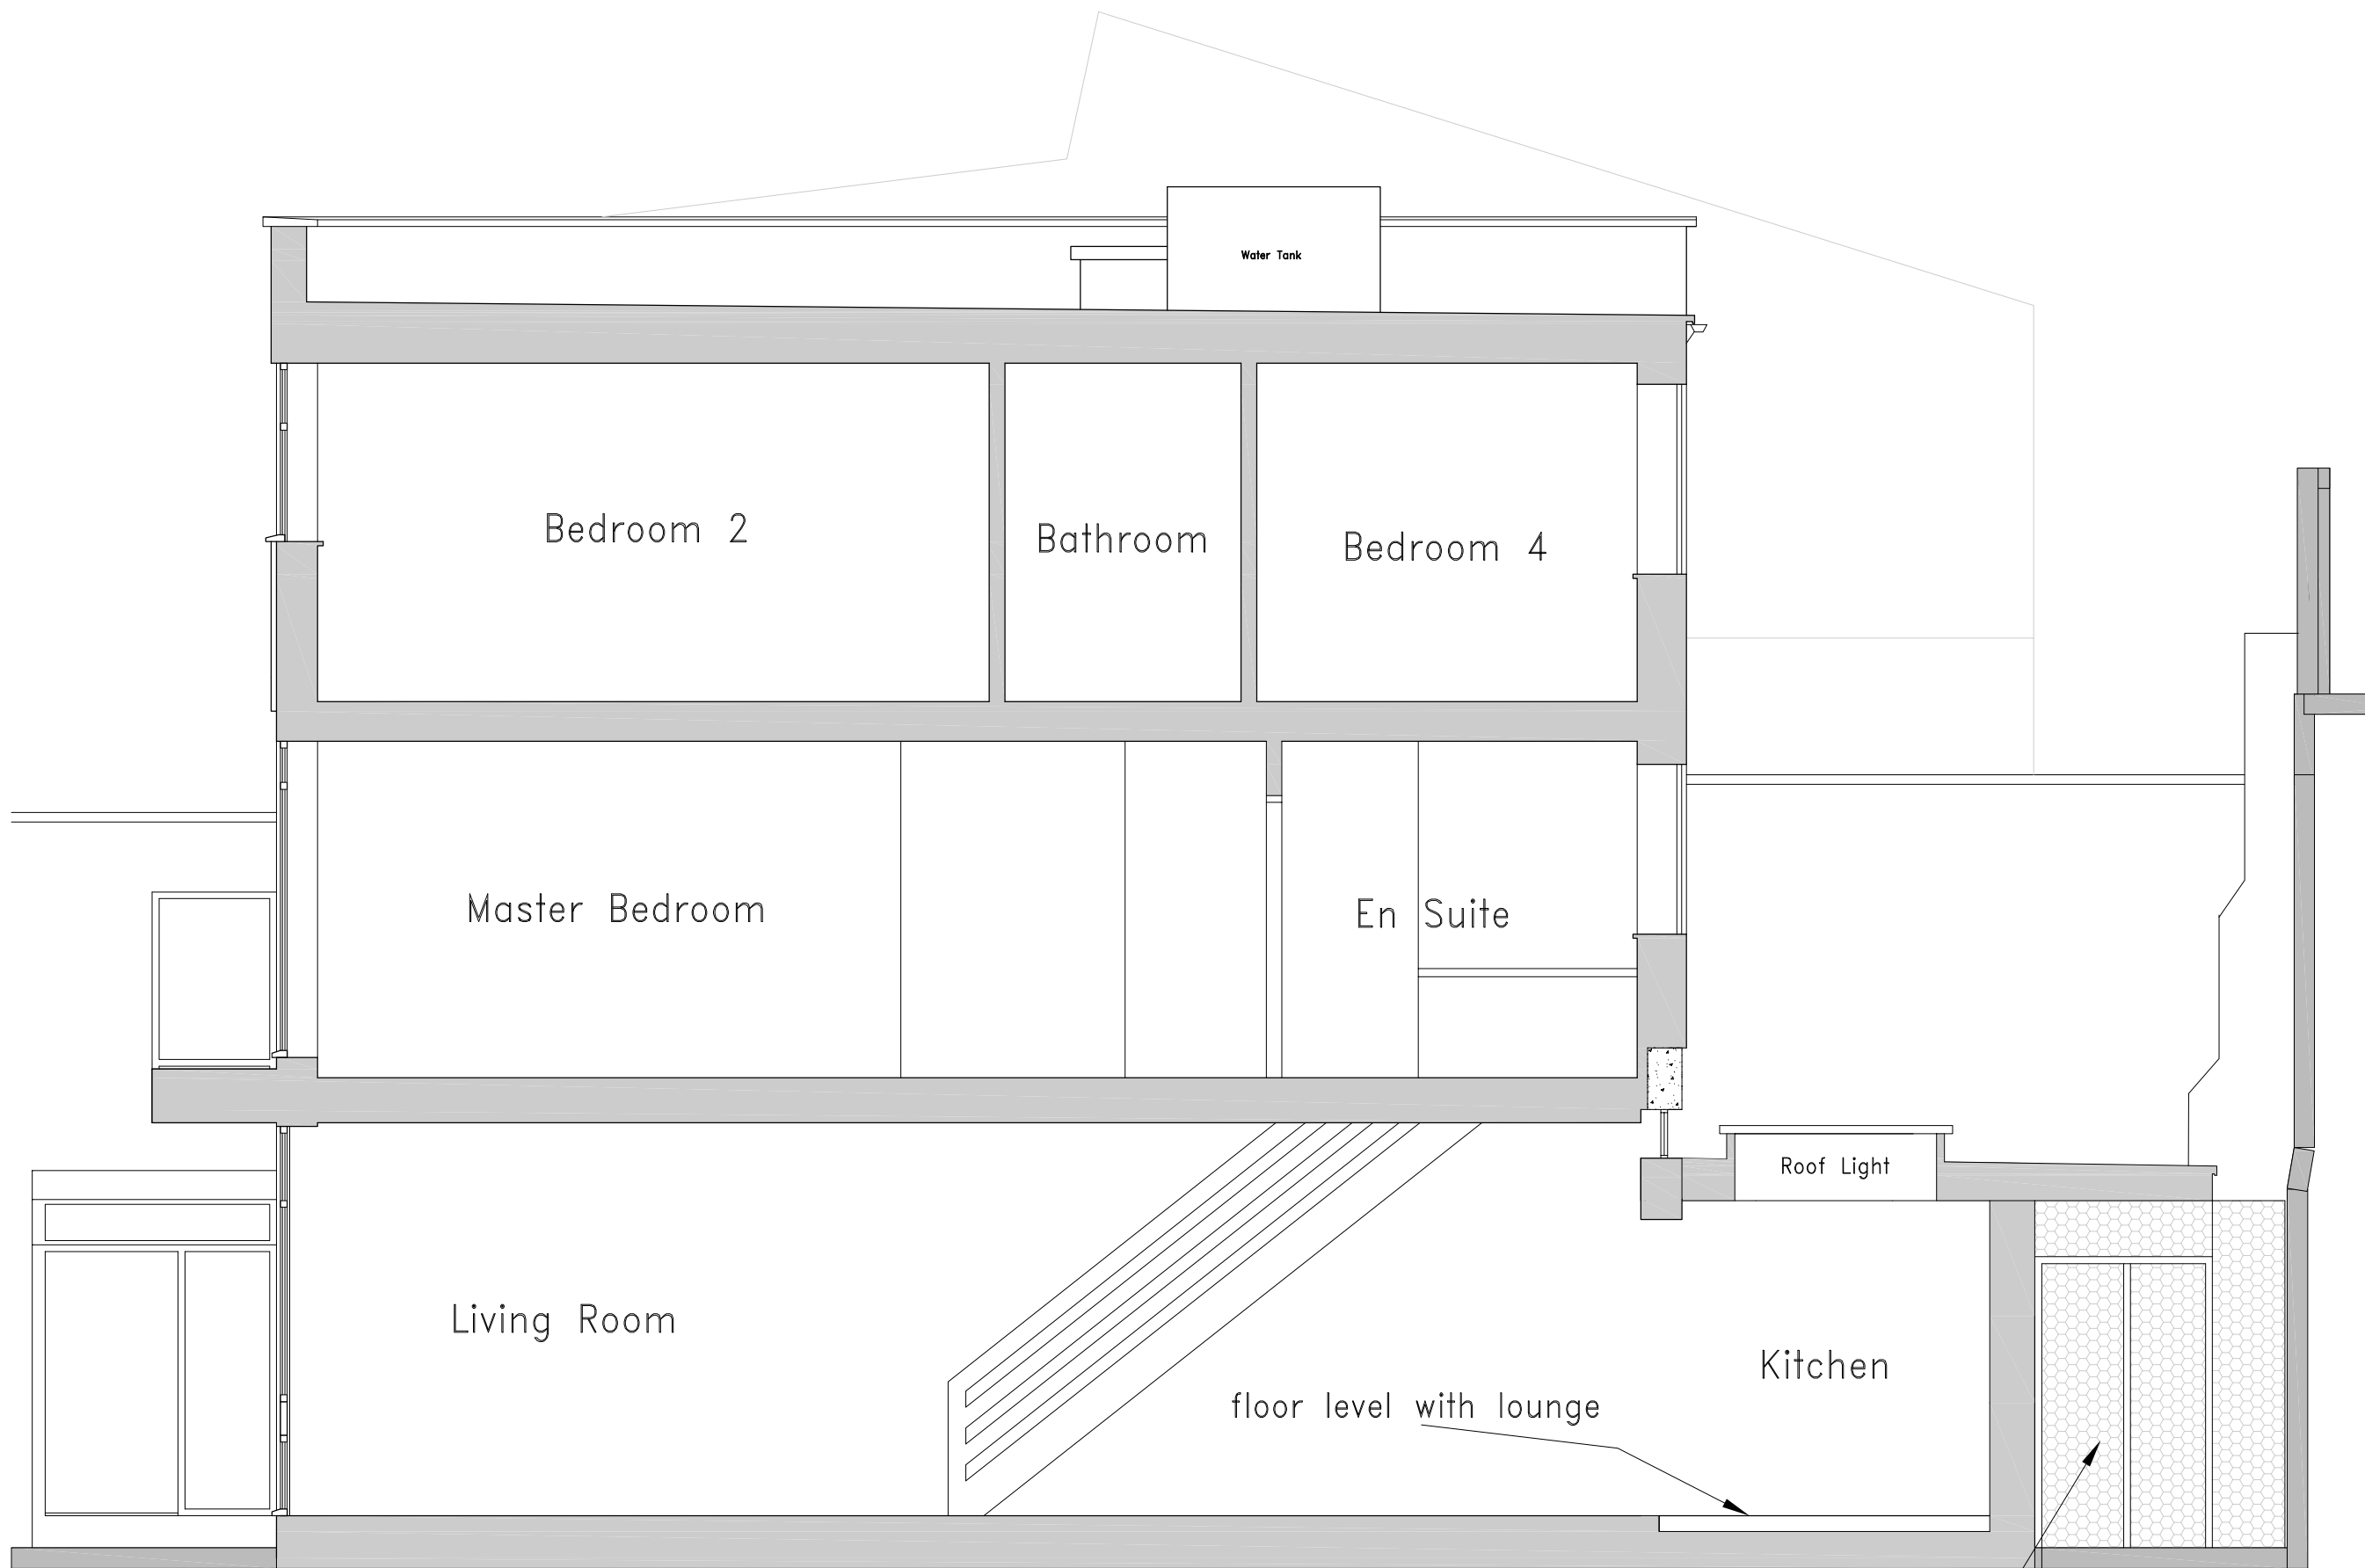

Proposed Section A-A (1:50)

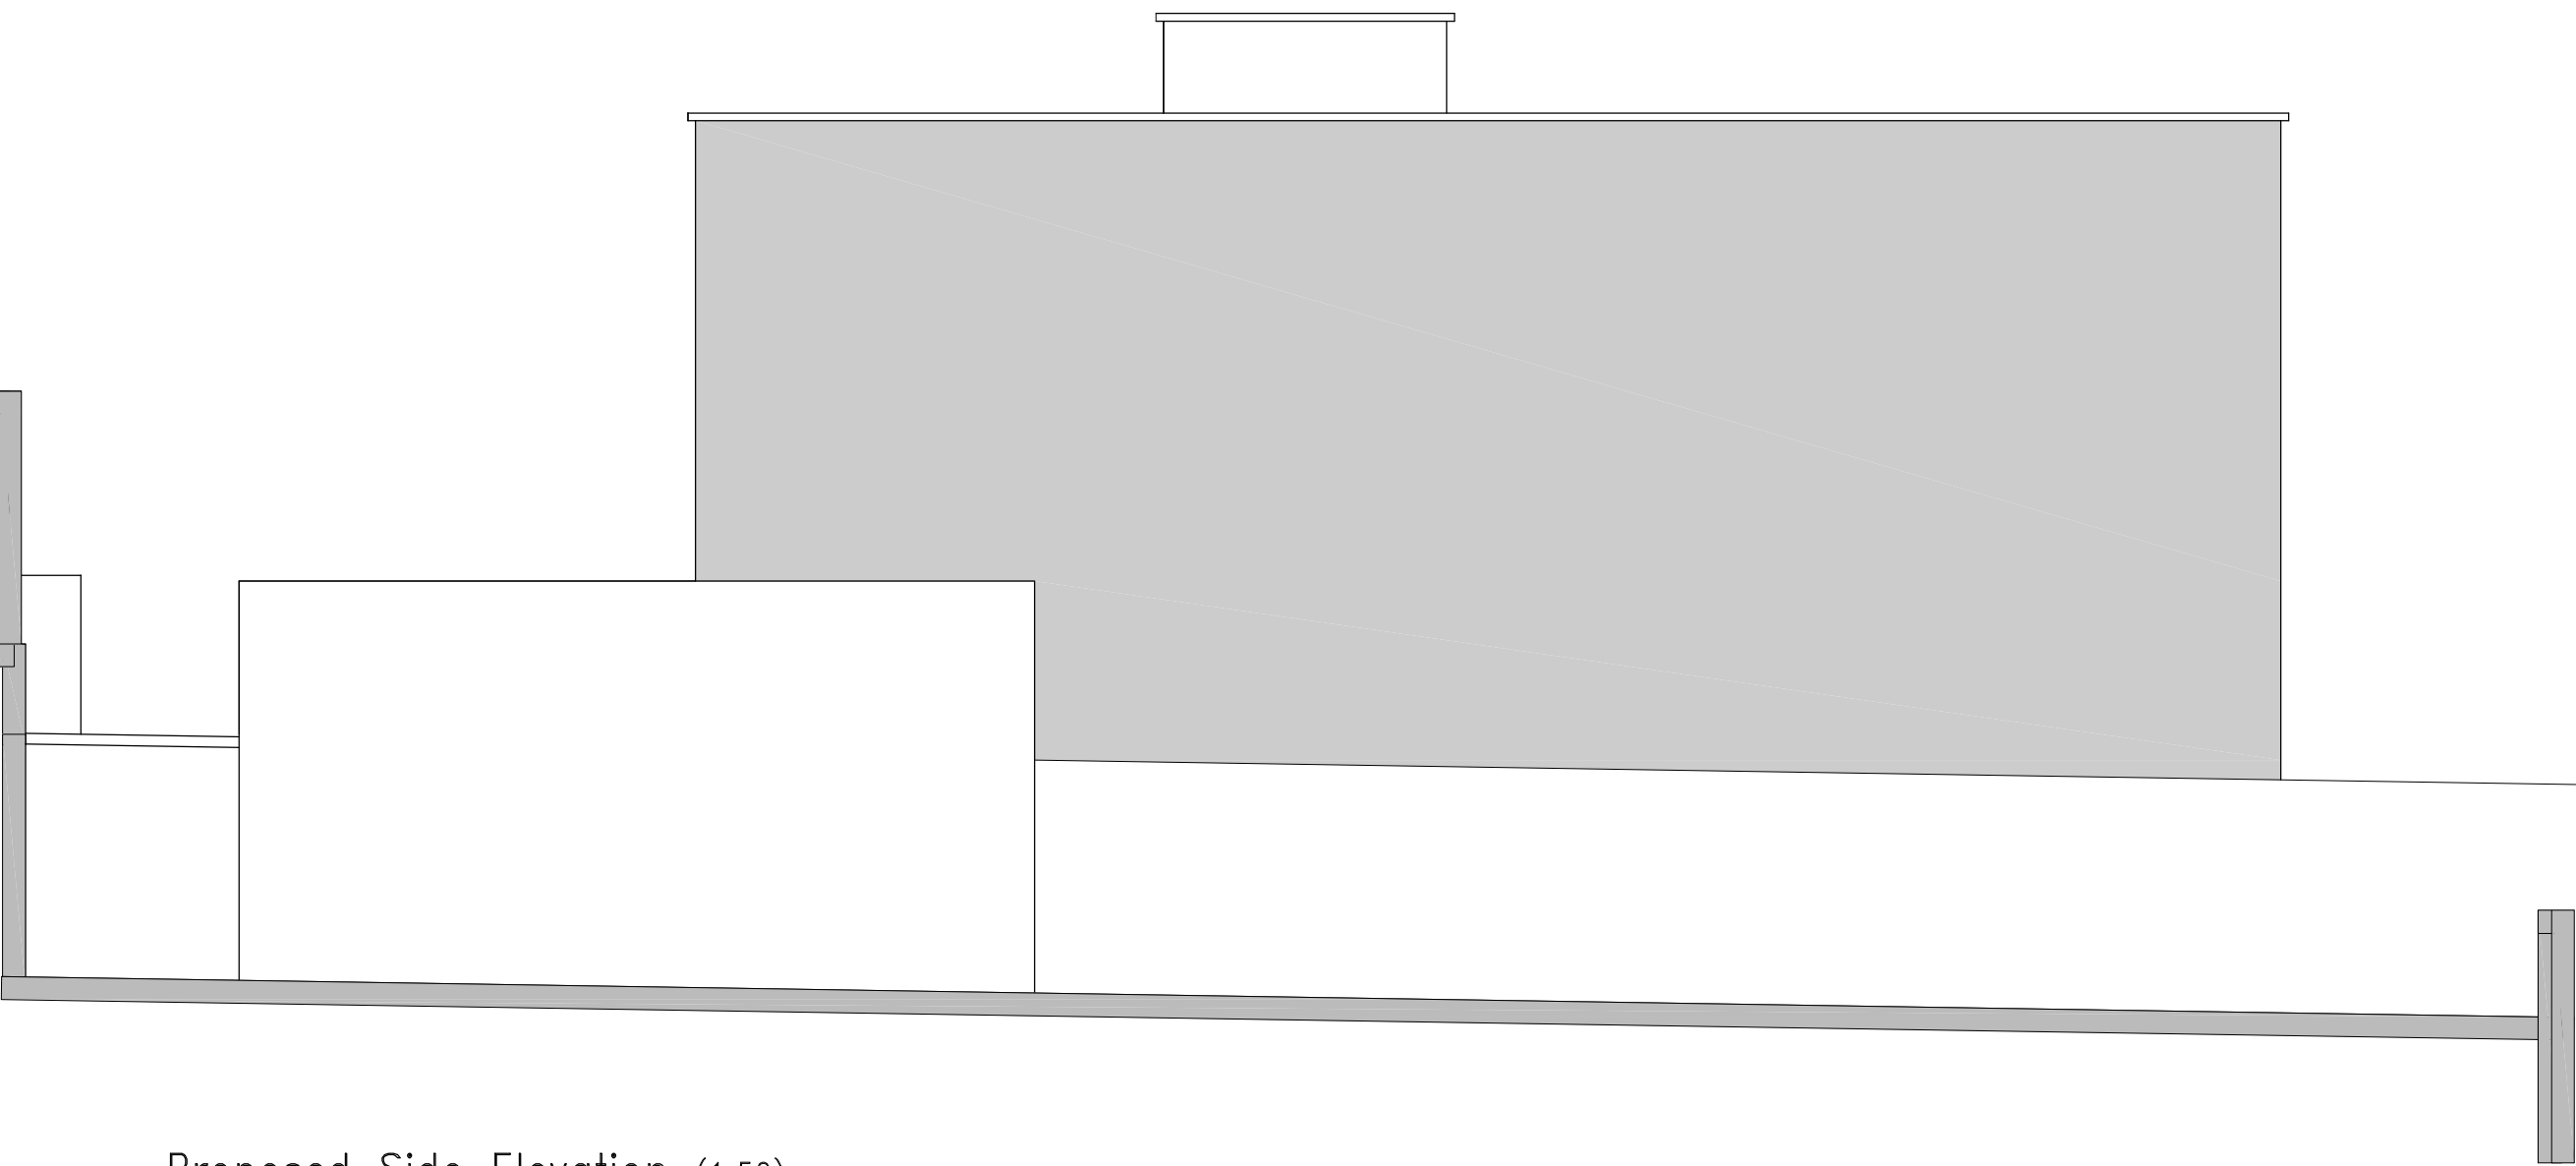

Proposed Side Elevation (1:50)
(NO CHANGE)

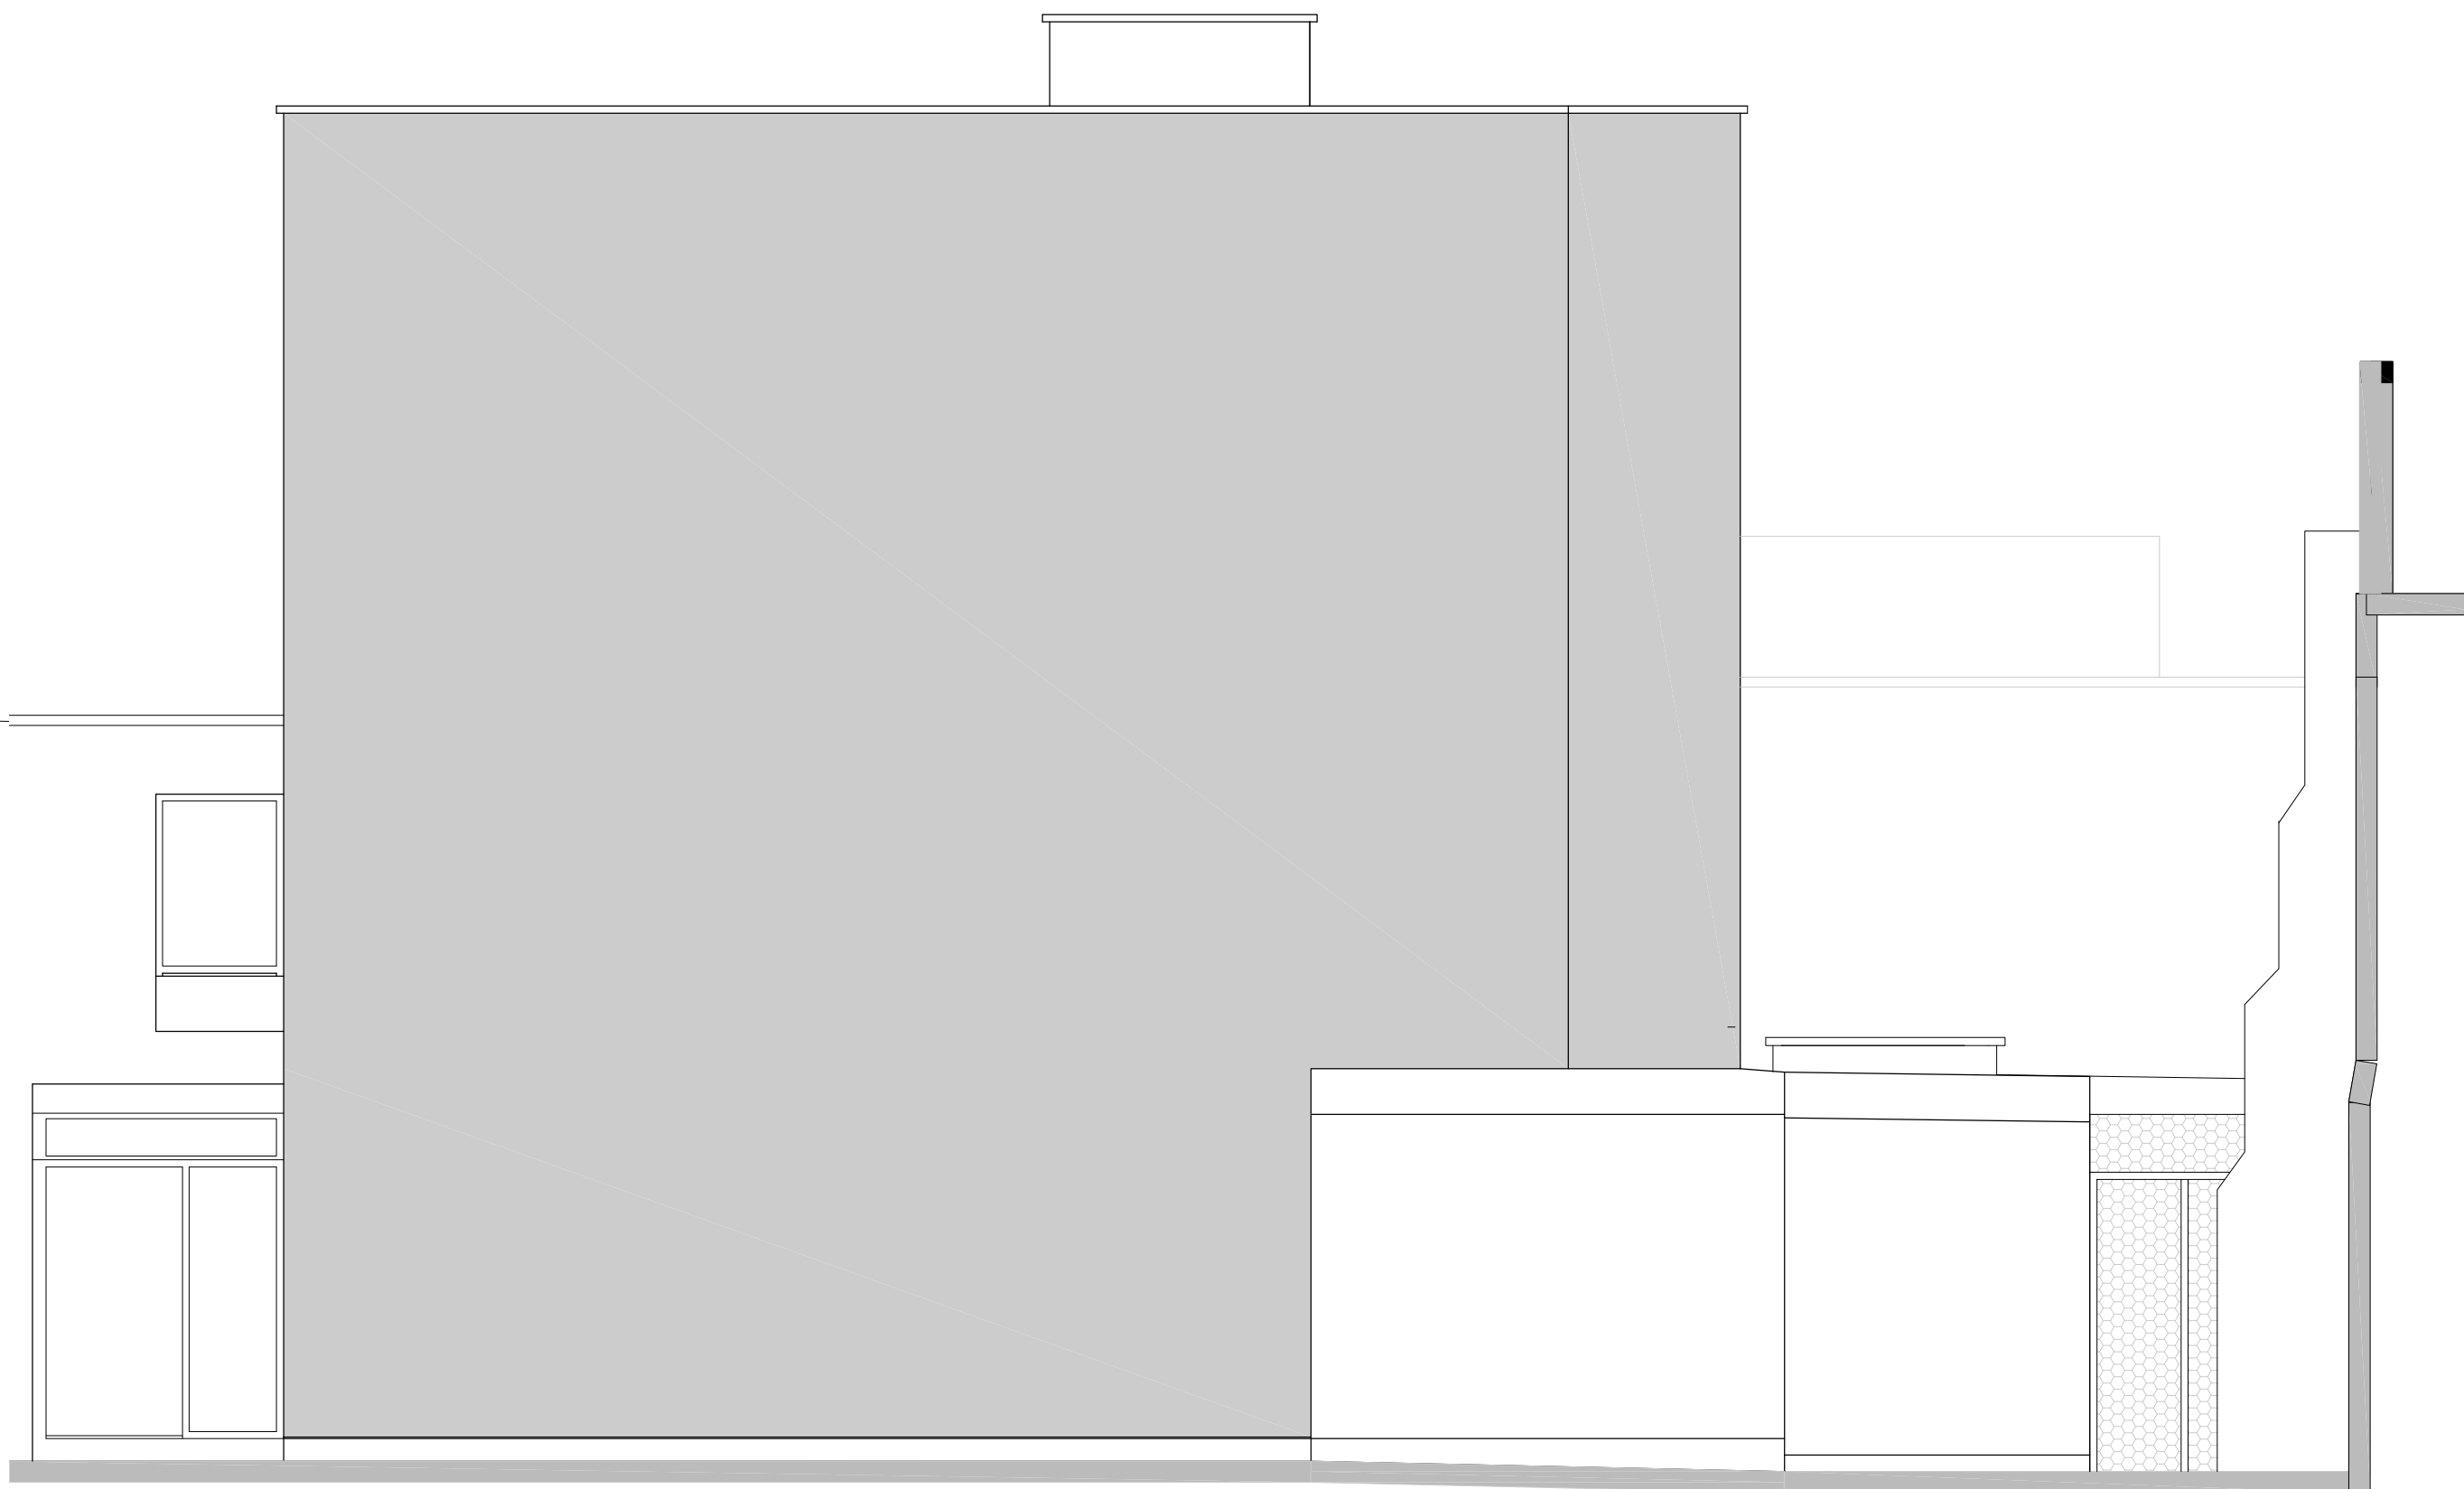

Proposed Side Elevation (1:50)

Notes

Revisions

Rev	By	Date	Details
B	REM	Feb '12	Amended to client comments
A	REM	Feb '12	Amended to client comments

© This drawing is the property and copyright of KMASS Consulting Engineers and shall not without written consent be copied, reproduced or communicated to a third party.

CERTIFICATE OF LAWFULNESS APPLICATION

Project

4 Oak Hill Park Mews
London

Client

S Newman

KMASS

Consulting Structural & Civil Engineers

Hadley, 3/A The Mall
Park Street, St. Albans
Herts, AL2 2HT

Tel: 01727 875571
E mail: info@kmass.co.uk

Drawing Title				
Proposed Elevations & Section				
Scale	Sheet size	Drawn By	REM	Date
1:50	A1	Checked	KMc	Jan '12
			Passed	KMASS
Drawing No			Rev	
J2825-D-04			B	