
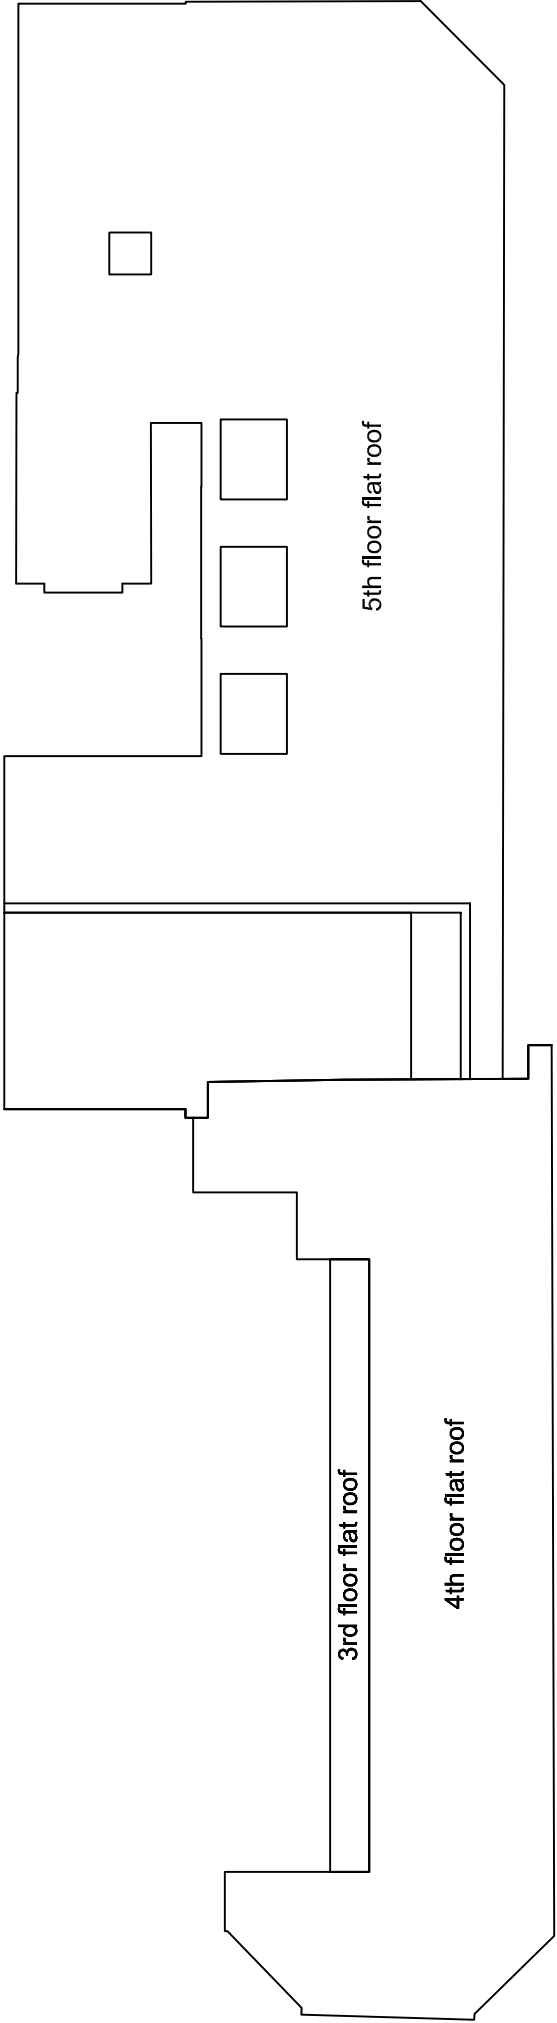


 


Notes:

PLANNING

Revision	
No.	Date

REEKS
SINCLAIR

 

1 Turnberry Quay, Glengall Bridge, London E14 9RD
Telephone : 020 7537 1525 Fax : 020 7537 3040
info@reeksinclair.co.uk
Proprietor: Reeks Sinclair PM Limited

Client / Location : Benesco Charity Ltd
Northgate House
67-69 Lincolns Inn Fields
London WC2

Drawing : Existing Roof Plan

Scale : 1:200@A3	Date : 02.03.12	Drawn By : PG
Drawing No.		4435/P/001