
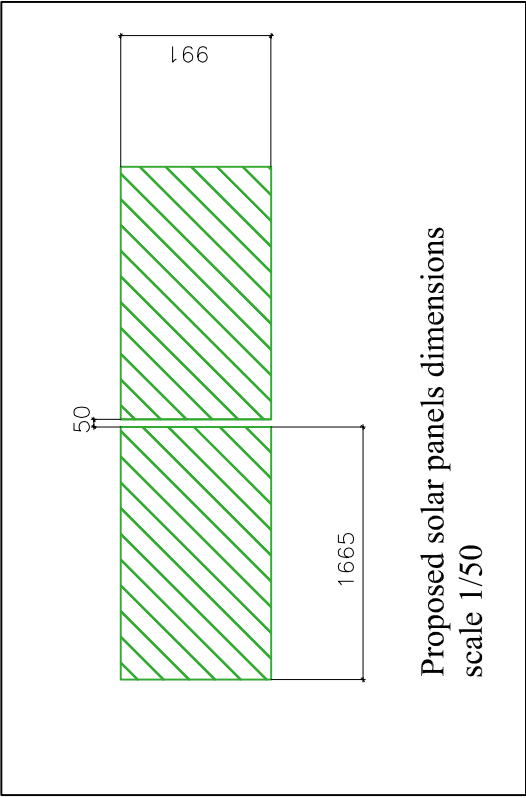
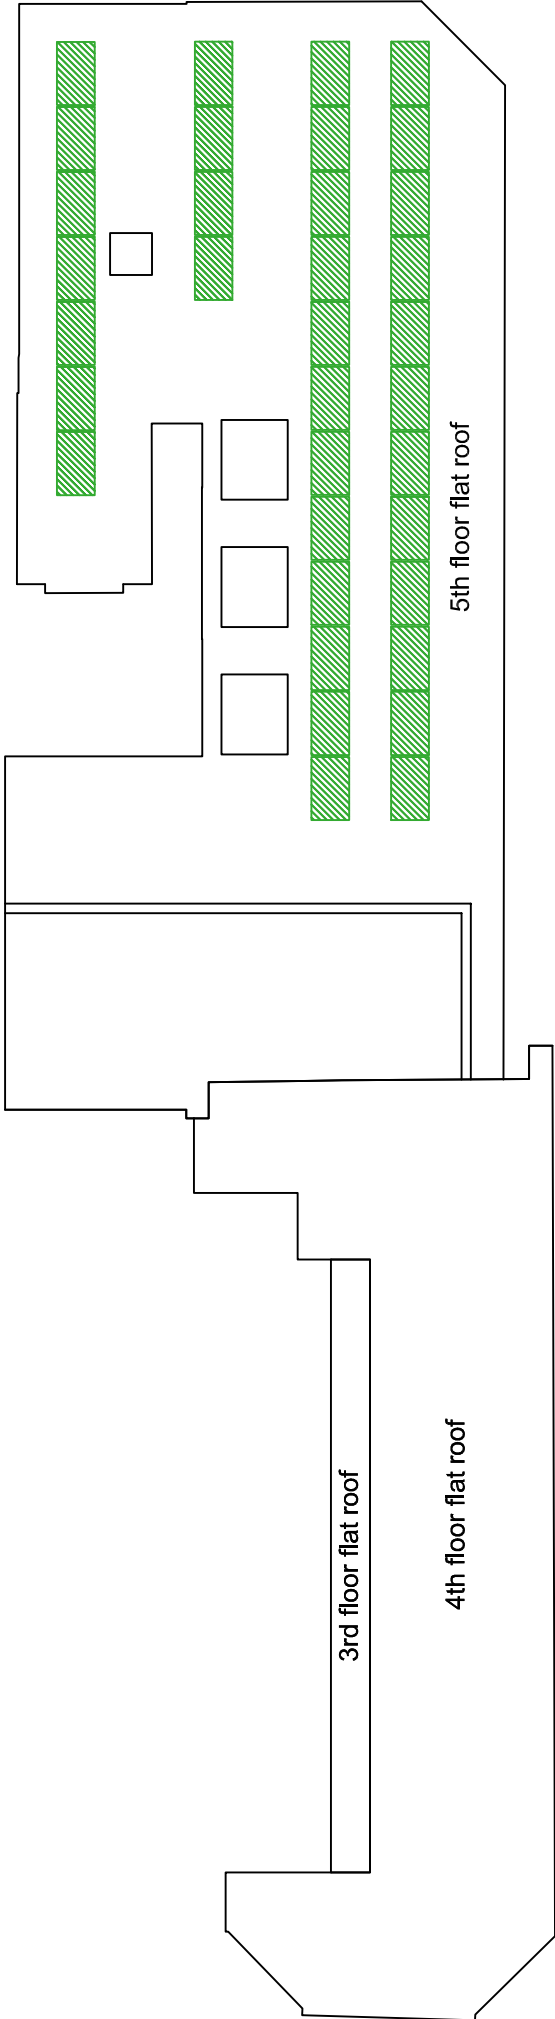


 

Notes:

Solar PV systems

-Panels: SUNTECH STP 2505
(weigh 19.8 kg)

-Mounting system: SCHUCO
MSE 210
MSE 210 flat roof bracket for
20 degrees module install
mounting system weigh -
approx 85kg

-Total weight load:
panels - 693kg
mounting system - 85kg
ballast (30kg p/p) - 1050kg
total : 1828 kg

Ballast : mi-density, concrete
blocks

PLANNING

Revision	
No.	Date

REEKS
SINCLAIR



1 Turnberry Quay, Glengall Bridge, London E14 9RD
Telephone : 020 7537 1525 Fax : 020 7537 3040
info@reeksinclair.co.uk
Proprietor: Reeks Sinclair PM Limited

Client / Location : Benesco Charity Ltd
Northgate House
67-69 Lincolns Inn Fields
London WC2

Drawing : Proposed Roof Plan

Scale : 1:200@A3	Date : 02.03.12	Drawn By : PG
Drawing No.		4435/P/002