



GROUND FLOOR PLAN

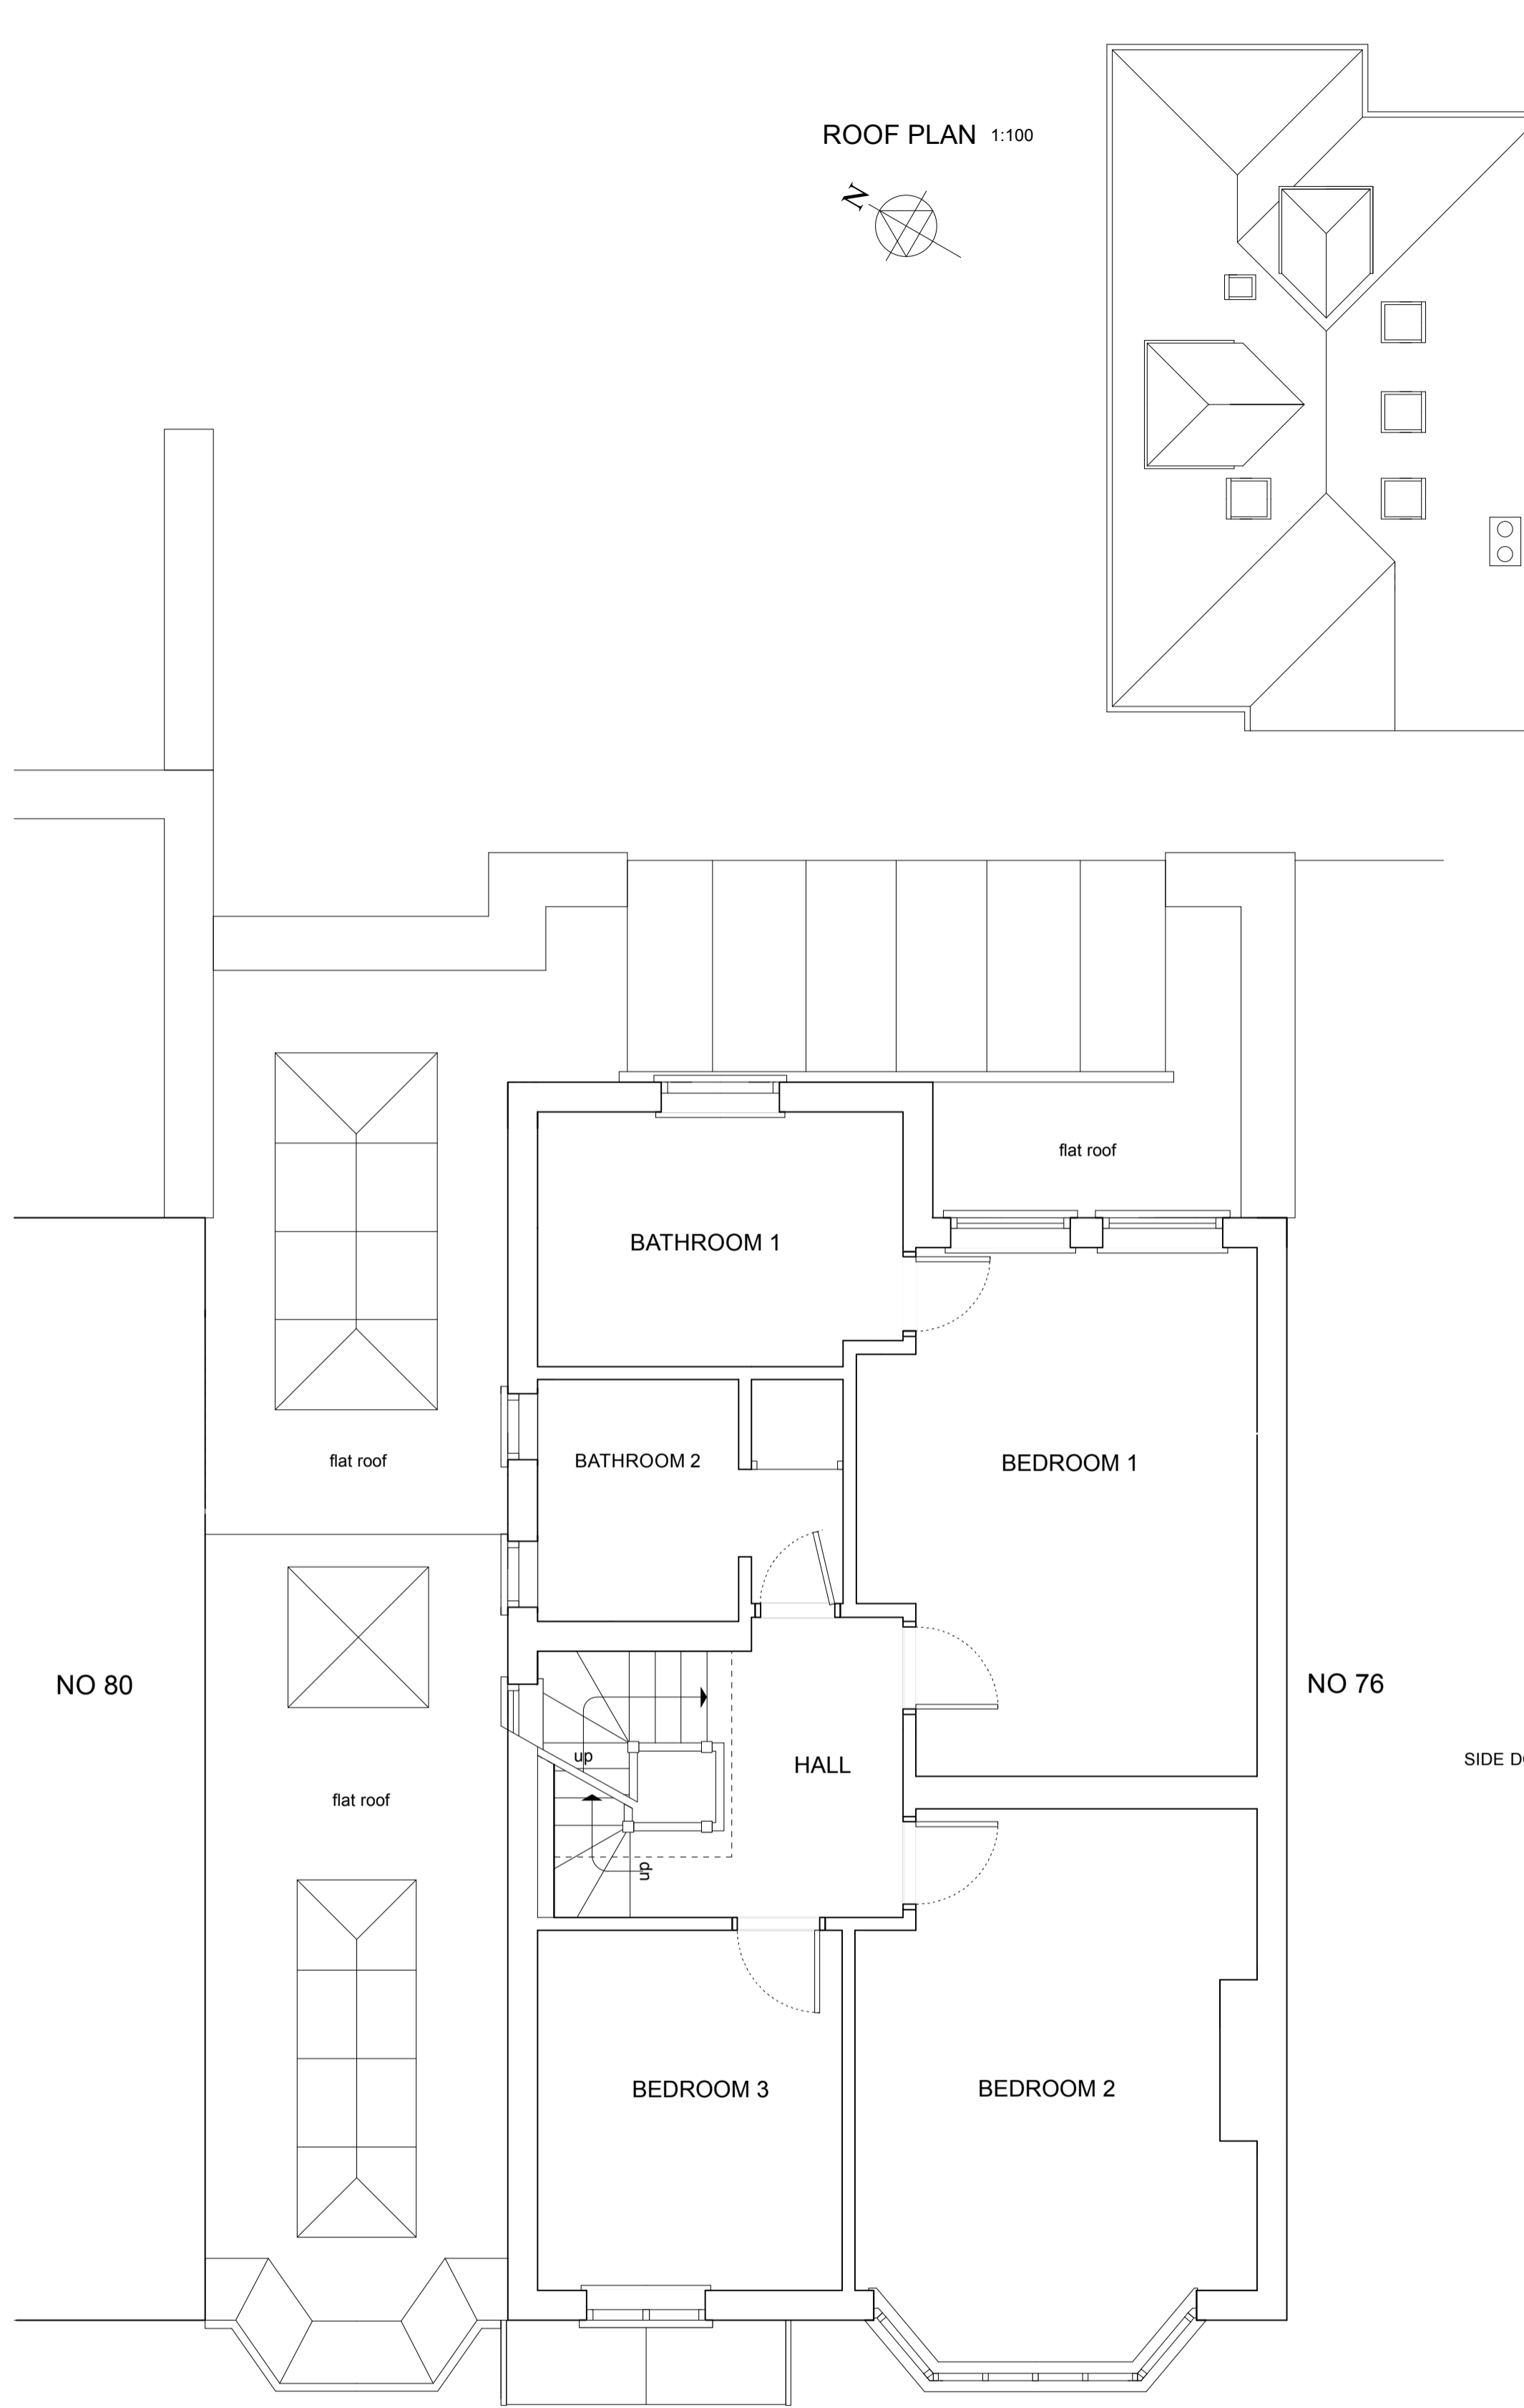


ROOF PLAN 1:100


FIRST FLOOR PLAN

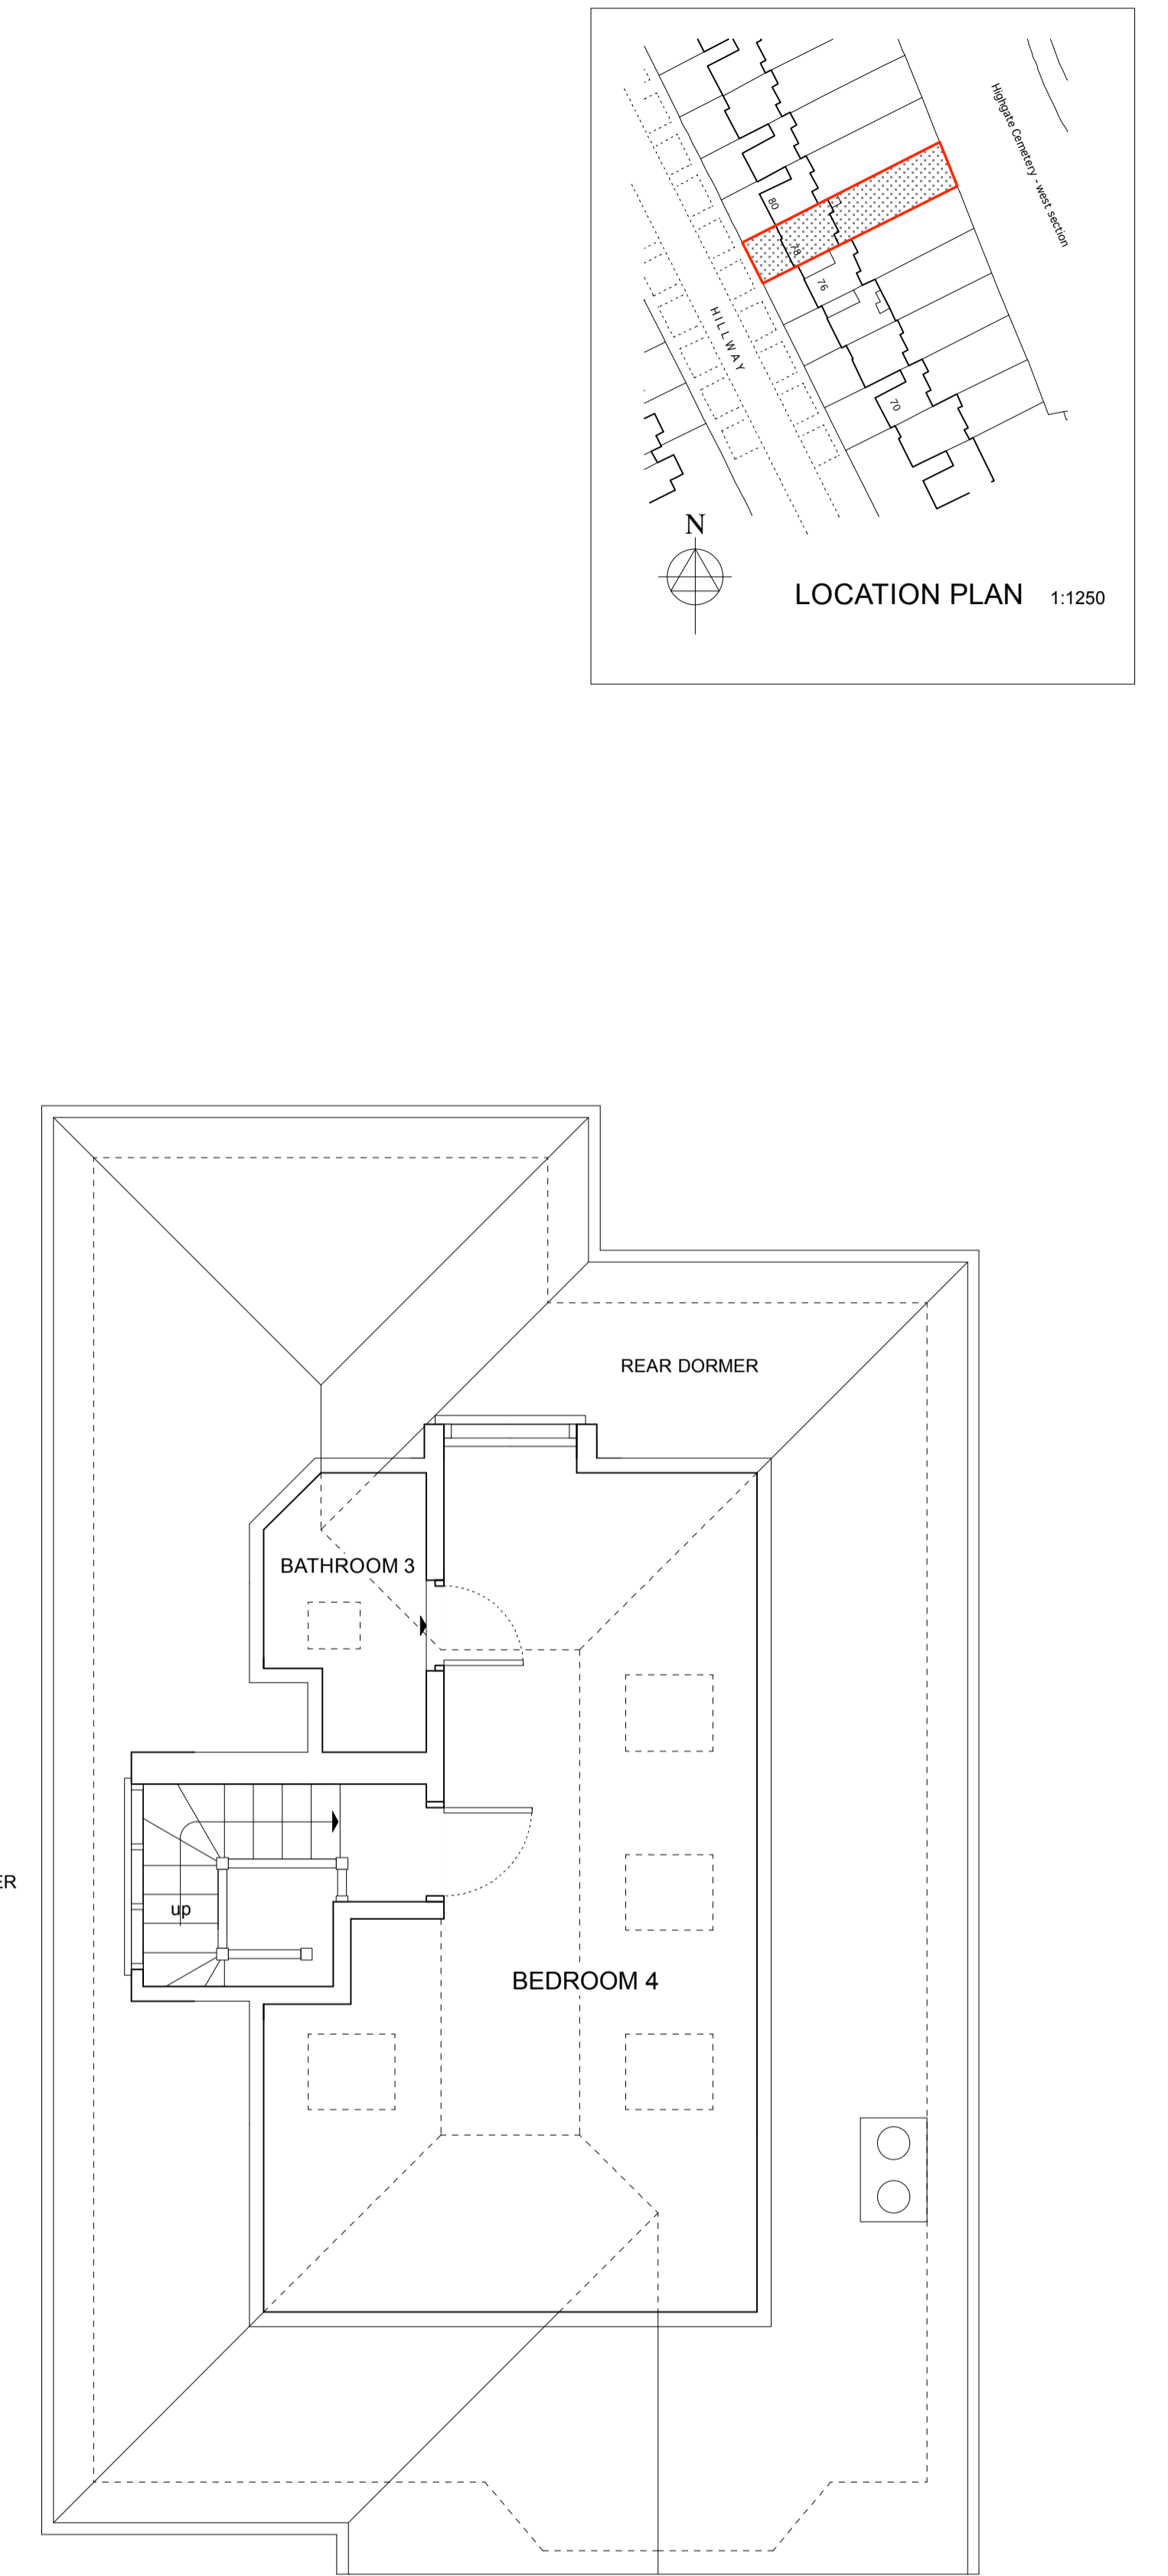

SECOND FLOOR (LOFT) PLAN

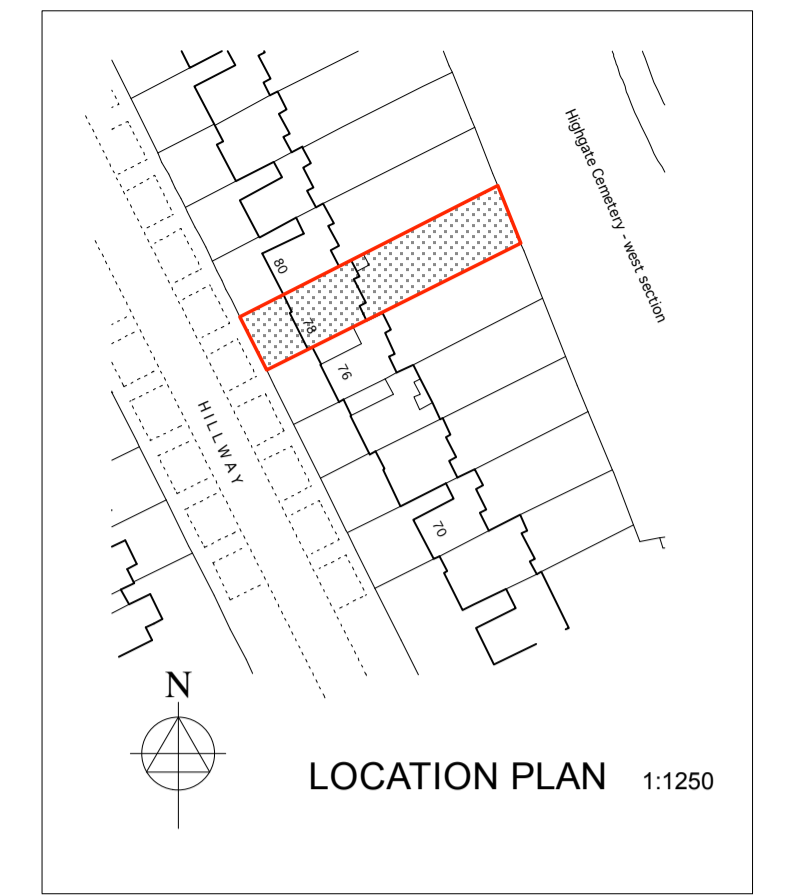

LOCATION PLAN 1:1250

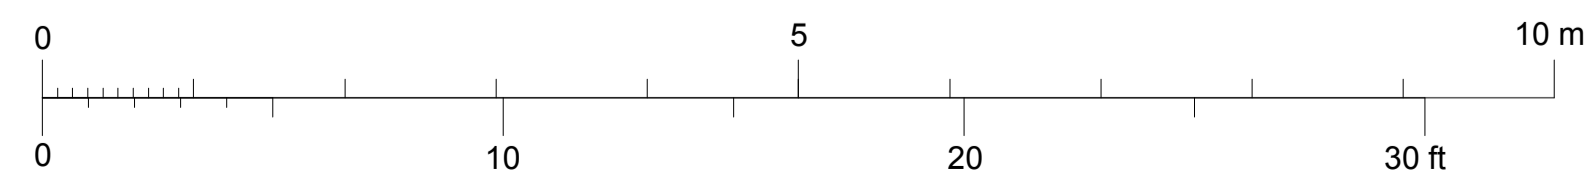

A1-size drawing
at 1:50 scale

Brod Wight
ARCHITECTS

TEL 020 7722 0810 FAX 020 7722 0939 E MAIL office@brodwight.co.uk WEB www.brodwight.co.uk
75 Haverstock Hill London NW3 4SL

78 HILLWAY - HOLLY LODGE ESTATE - LONDON N6 6DP

PLANS AS PROPOSED

982-AP-DOR-3

Date February 2012 Scale 1:50

This drawing is copyright

Revisions