


WEST ELEVATION TO HILLWAY - PROPOSED



SOUTH ELEVATION - PROPOSED

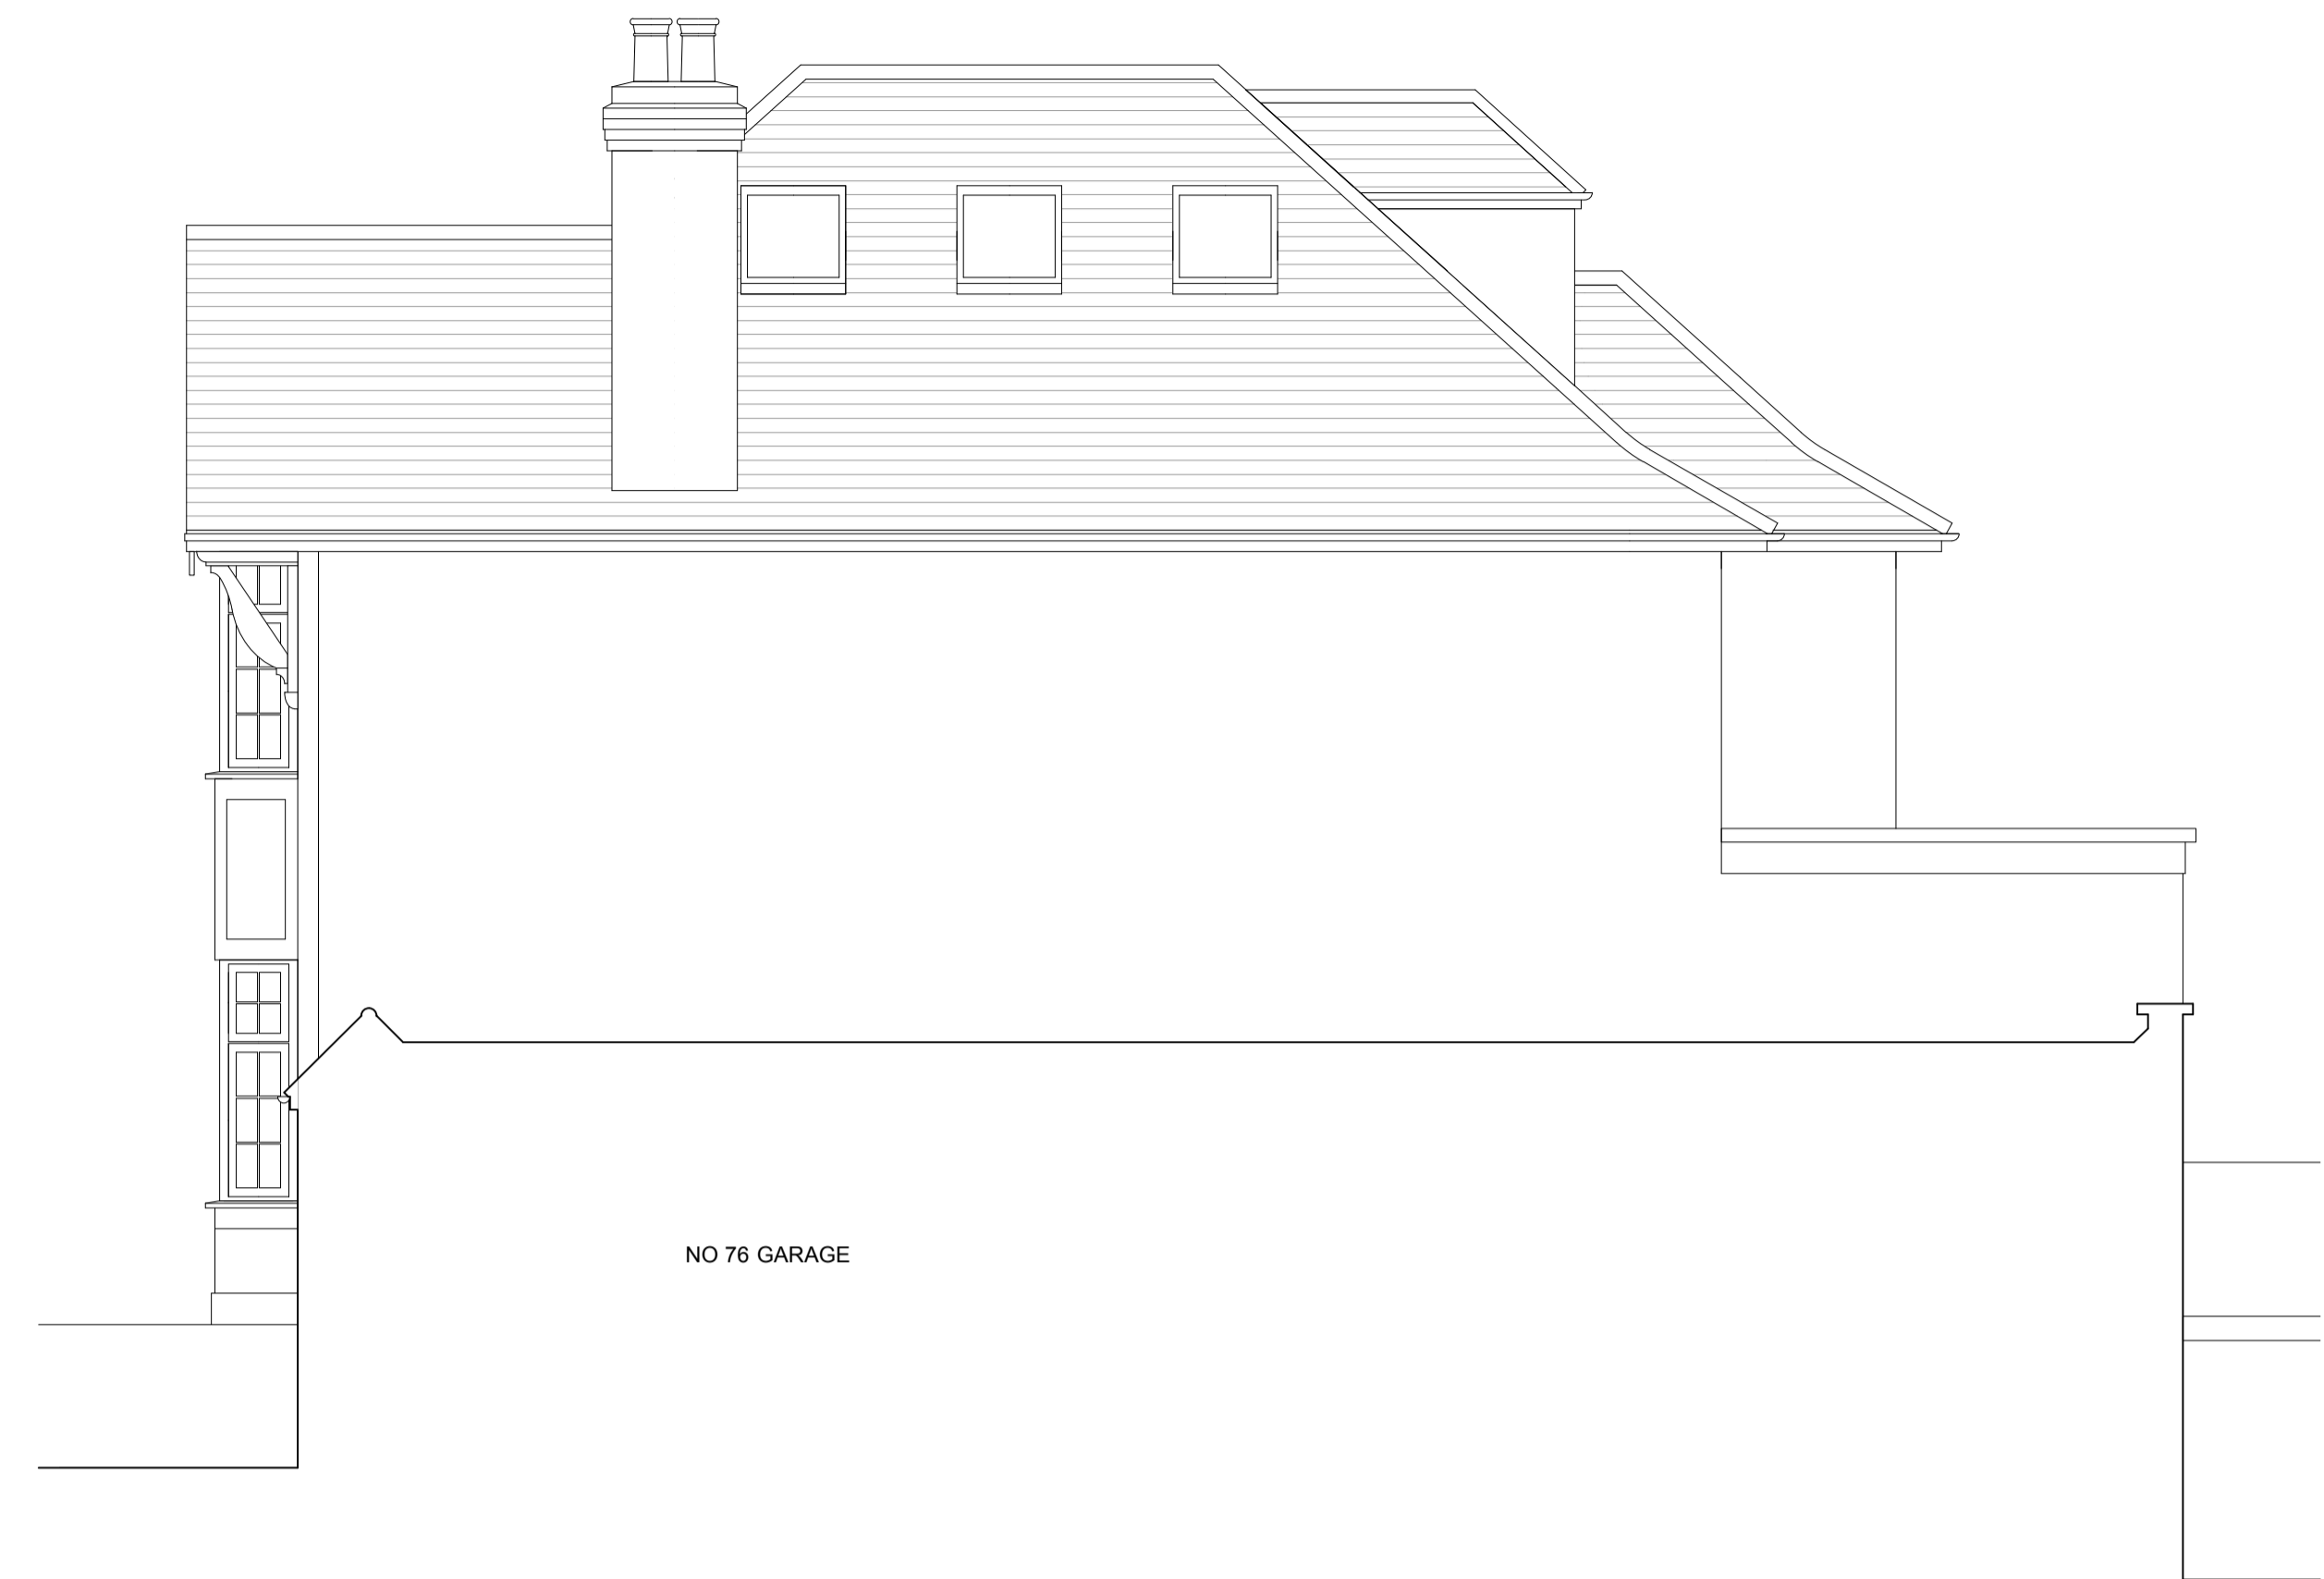

EAST ELEVATION TO GARDEN - PROPOSED



NORTH ELEVATION - PROPOSED

Brod Wight
ARCHITECTS

TEL 020 7722 0810 FAX 020 7722 0939 E MAIL office@brodwight.co.uk WEB www.brodwight.co.uk
75 Haverstock Hill London NW3 4SL

78 HILLWAY - HOLLY LODGE ESTATE - LONDON N6 6DP

PROPOSED ELEVATIONS

982-AP-DOR-4

Date February 2012 Scale 1:50

This drawing is copyright

Revisions