



 

APPROXIMATE

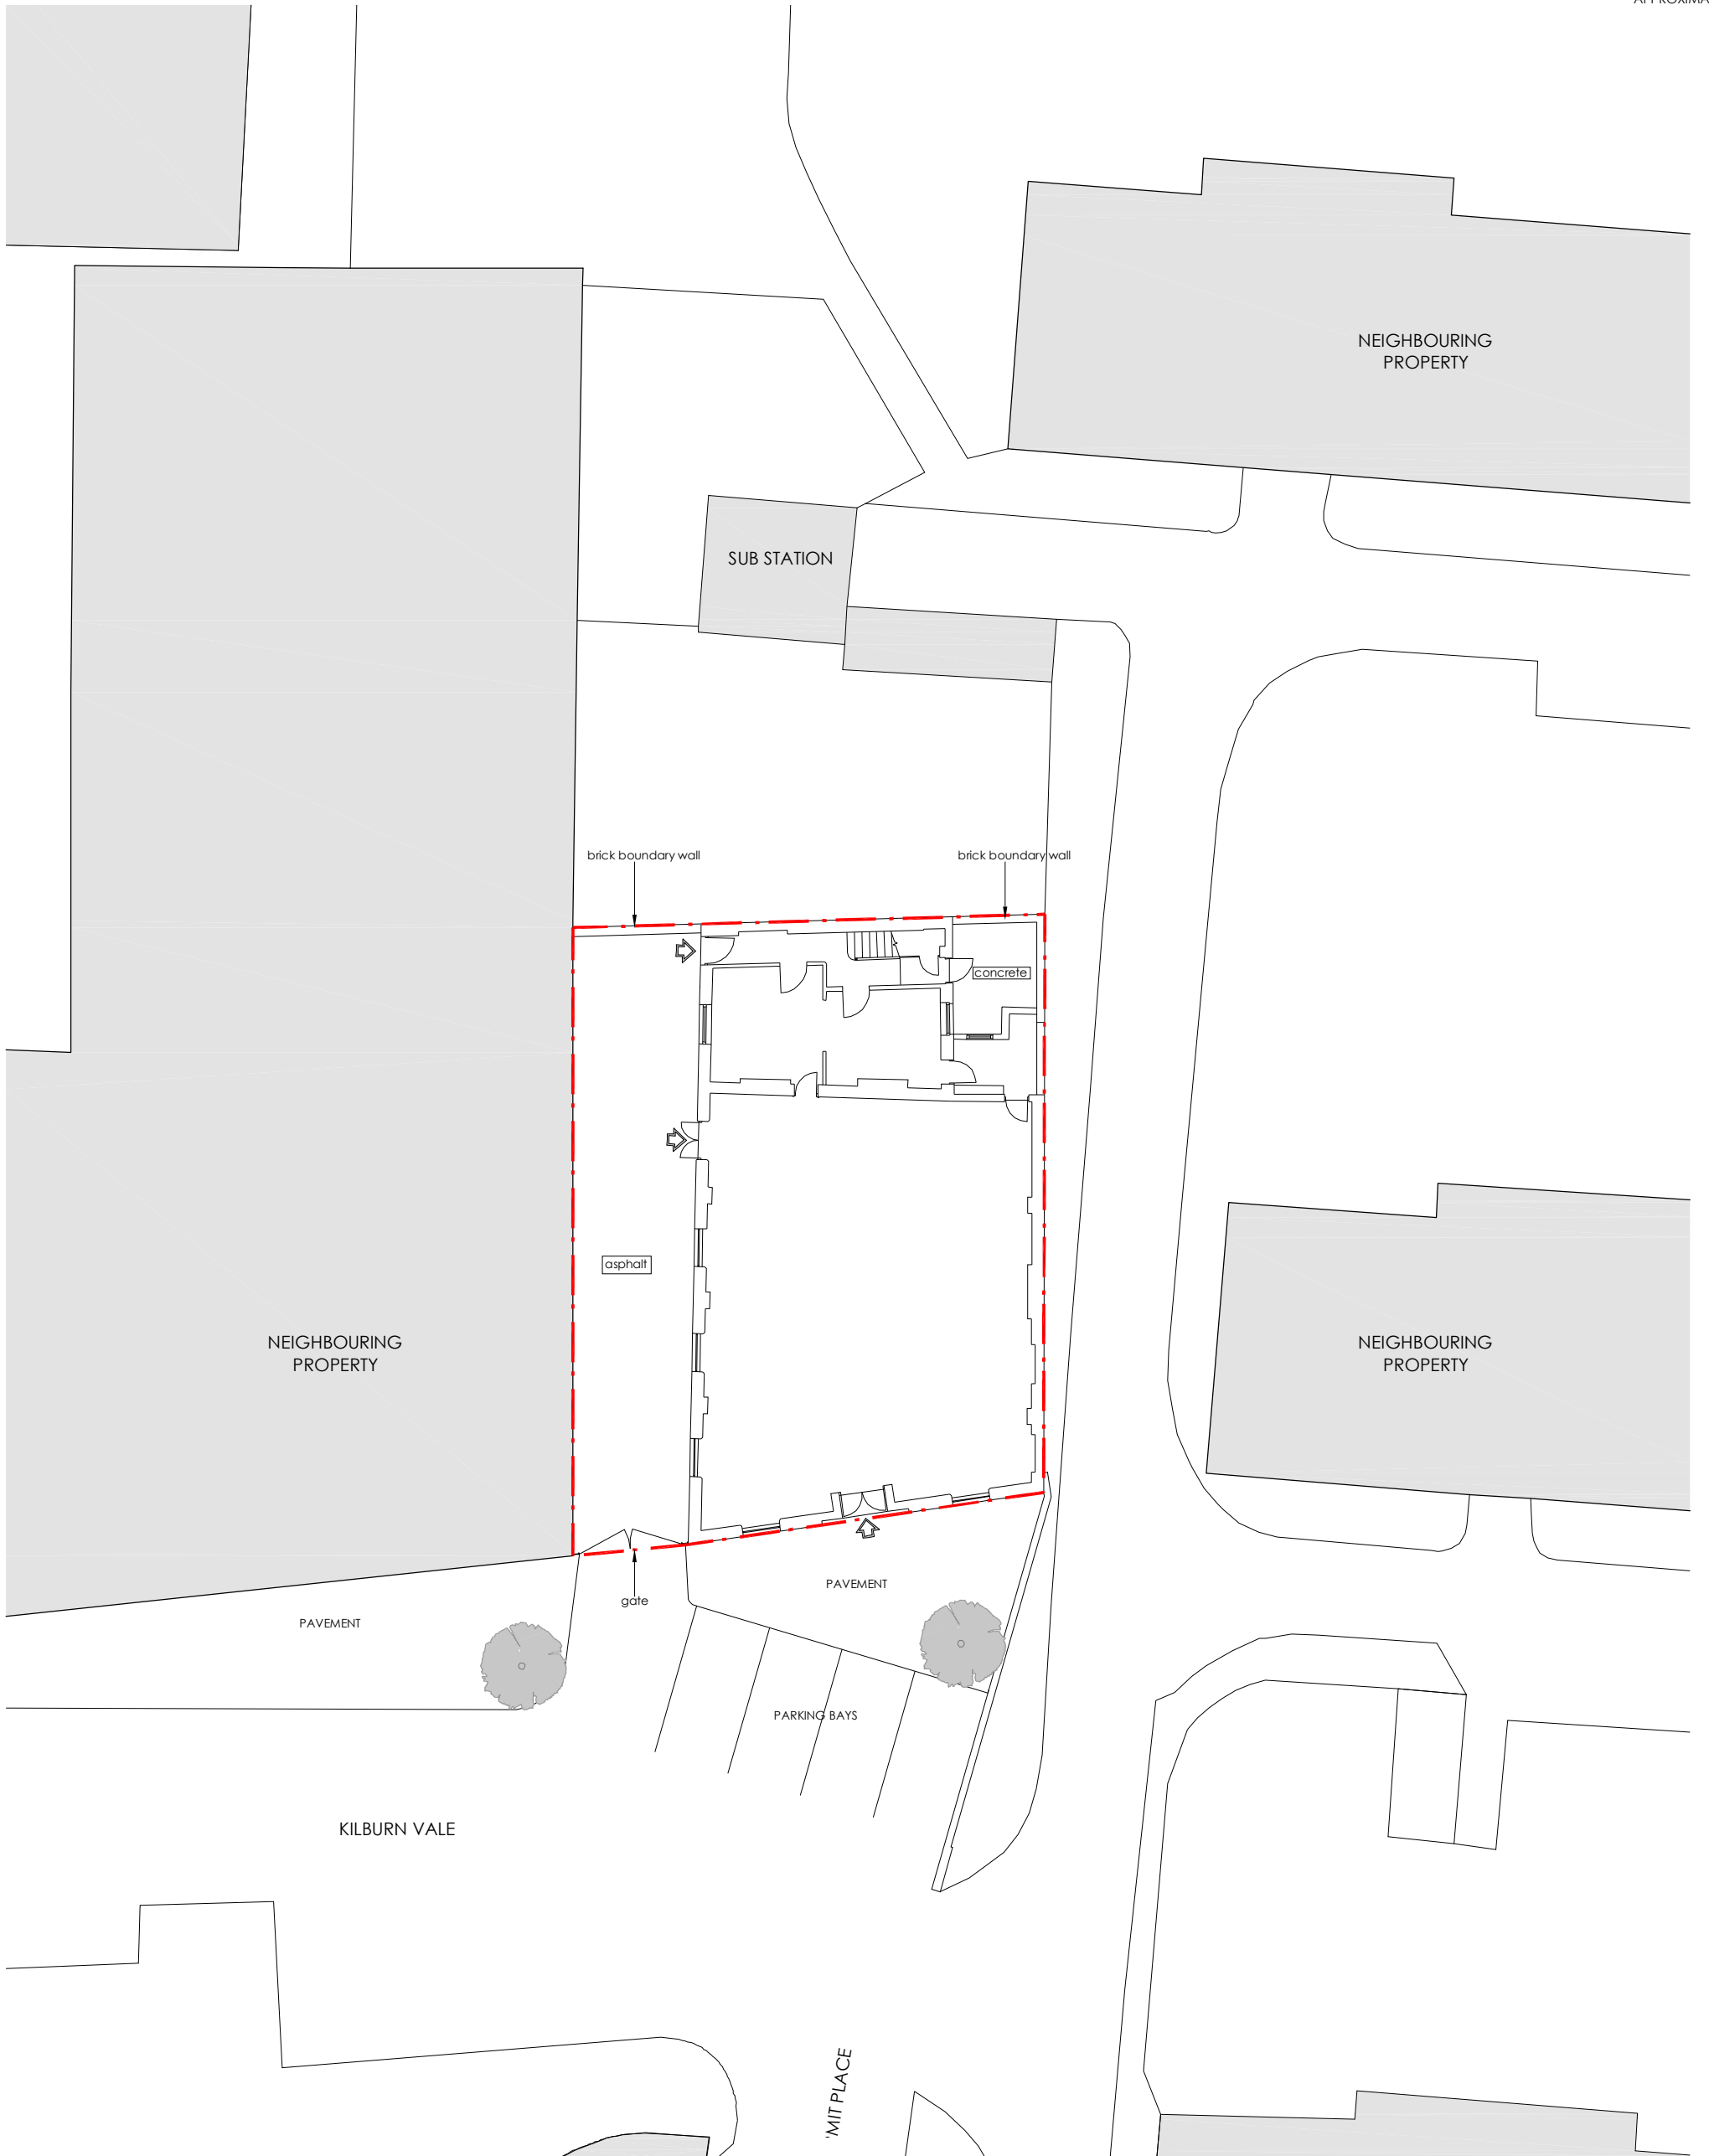

DAVID LIGHTFOOT DESIGN	
PROJECT	17 Kilburn Vale
DRAWING	Existing site plan
DRAWING NO.	100-SP-01
SCALE	1:200 @ A3
DATE 16/02/2012	DRAWN BY Ignius Pupinis
David Lightfoot Design copyright reserved	