




FIRST FLOOR / ROOF PLAN

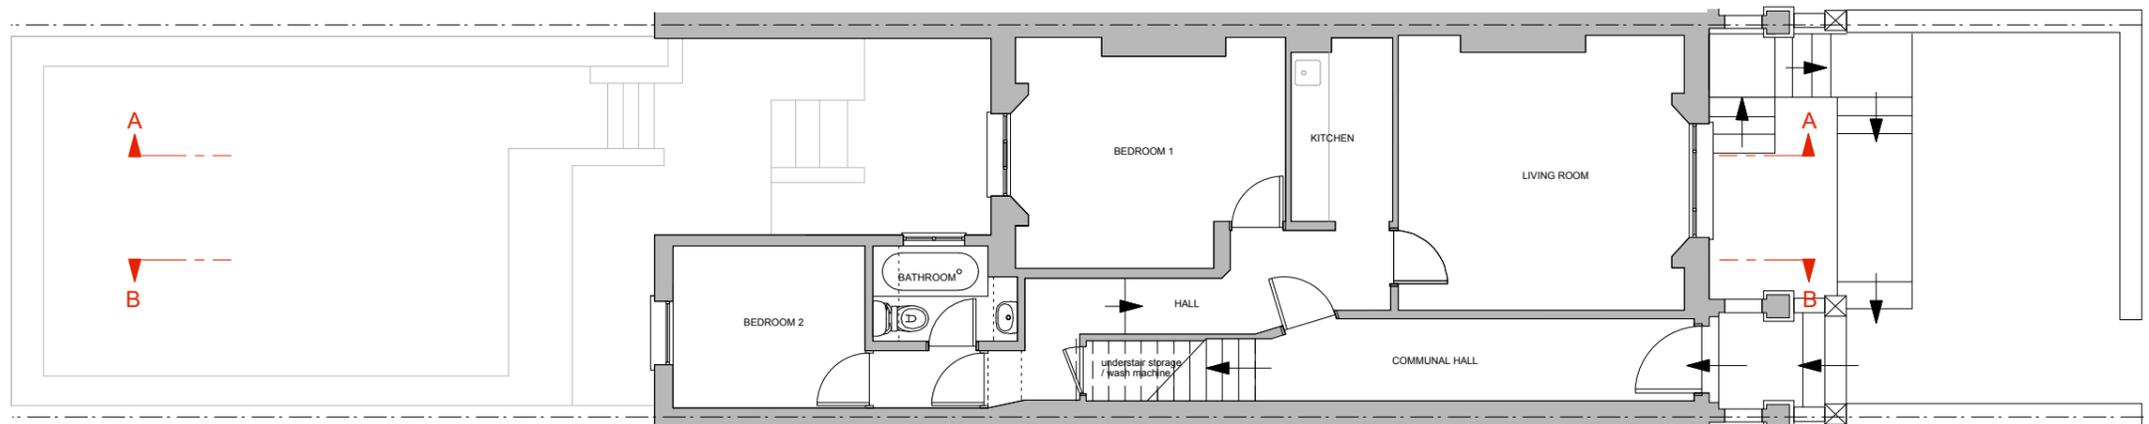

RAISED GROUND FLOOR PLAN

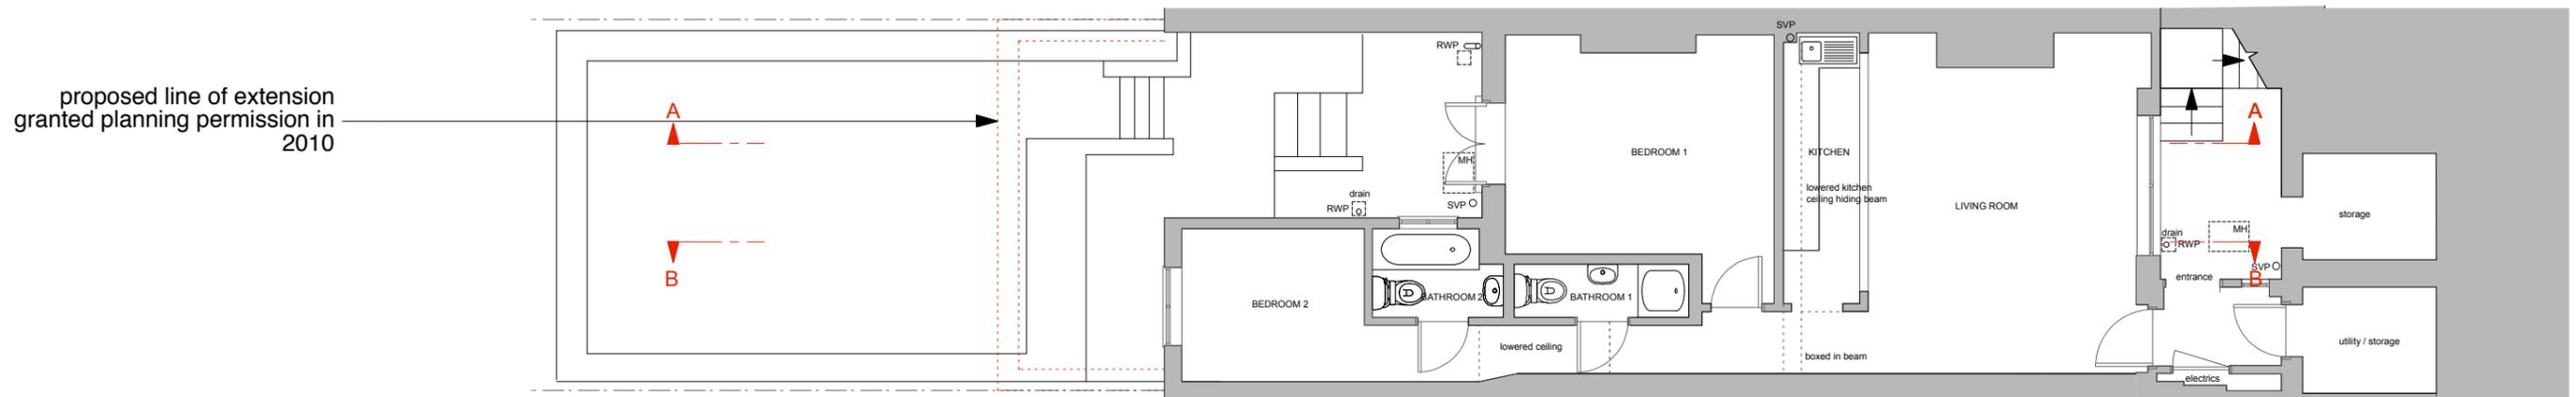

LOWER GROUND FLOOR PLAN proposed line of extension granted planning permission in 2010

 

Client Kate Bradford & Richard Bassett	 PATRICK MINNS ARCHITECTS 31 Oval Road London NW1 7EA T/F 020 7485 8877 patrick@patrickminns.com	Drawing Existing Plans 1:100	Revision	Scale 1:100 @ A3	Job No. 453	Drawing No. 03 P	<ol style="list-style-type: none"> 1. All Dimensions and Levels to be checked on Site 2. This drawing must not be scaled 3. Refer to drawings & specification prepared by the Structural engineer and specialist subcontractors 4. Copyright reserved
Project 137 Gloucester Av NW1				Date Jan 2012		Drawn By HS	