



GENERAL NOTES

This scheme is subject to Town Planning and all other necessary consents. Dimensions, areas and levels where given are only approximate and subject to site survey. All dimensions are to be checked on site. This drawing is to be read in conjunction with all relevant consultants' and/or specialists' drawings/documents and any discrepancies or variations are to be notified to the architects before the affected work commences. All queries relating to design of foundations, floor slabs and any structural elements are to be referred to the structural engineering consultant for resolution. The workmanship of all relevant trades and building operations shall comply with the recommendations of British Standard (BS) 8000: 1989 parts 1-15 inclusive. All design and construction is to be in accordance with the Construction, Design and Management Regulations 2007.


REV	DATE
-----	------

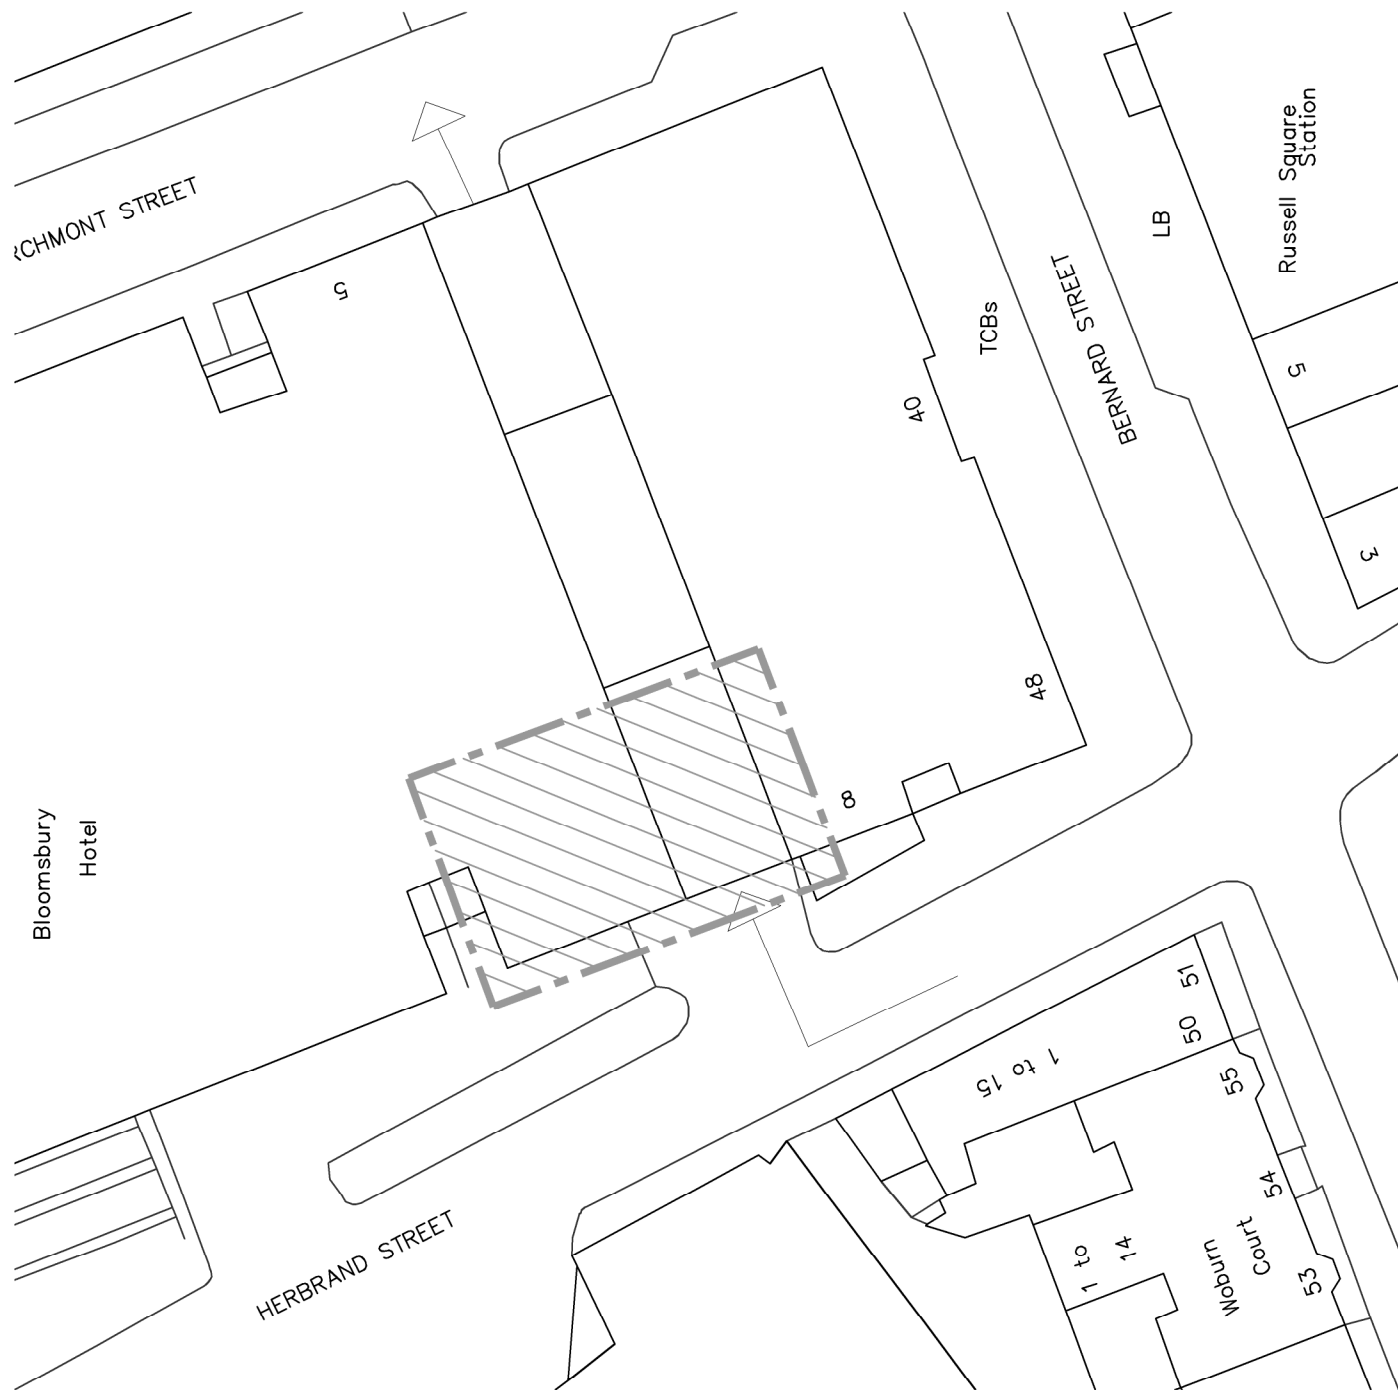

3 Key Plan
Scale @ A1 1:500
Scale @ A3 1:1000

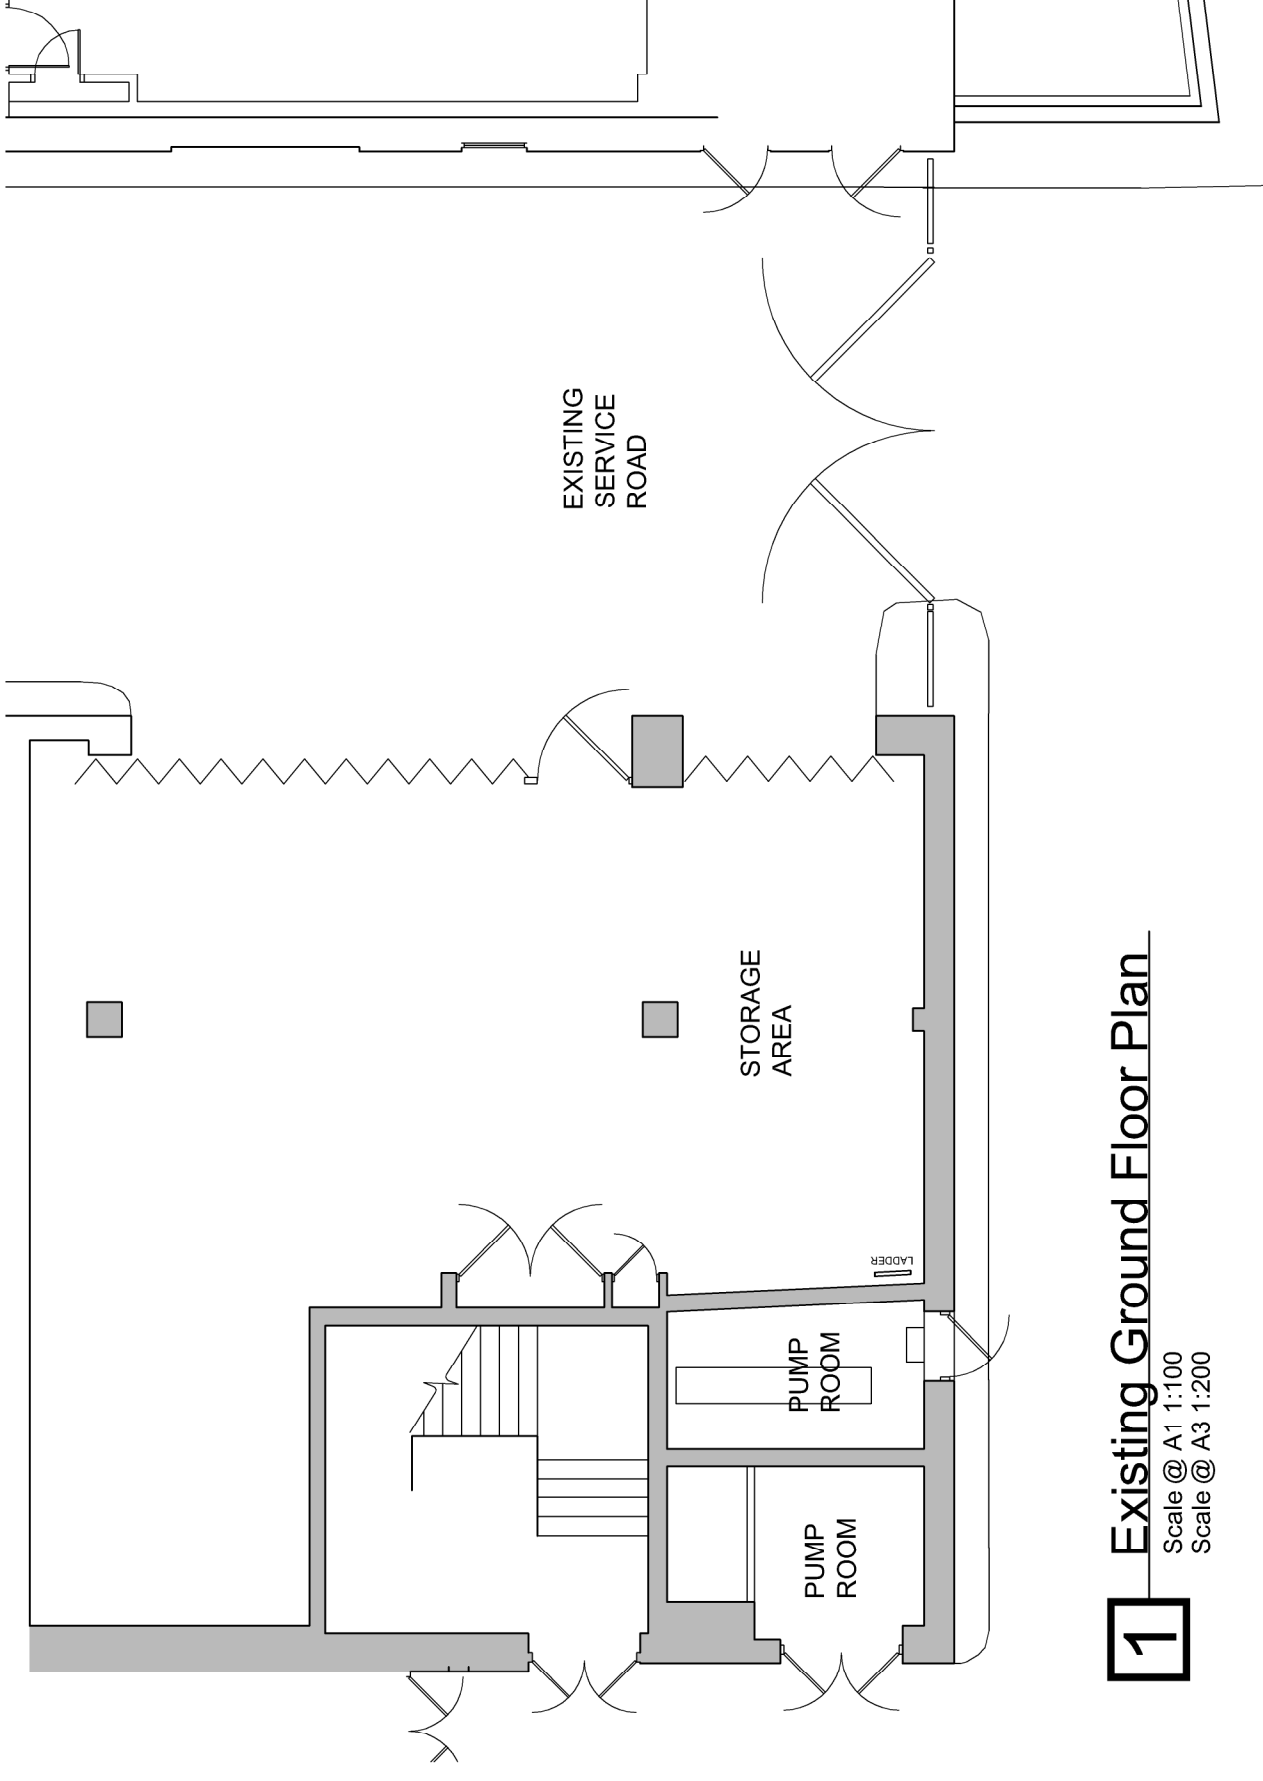

1 Existing Ground Floor Plan
Scale @ A1 1:100
Scale @ A3 1:200

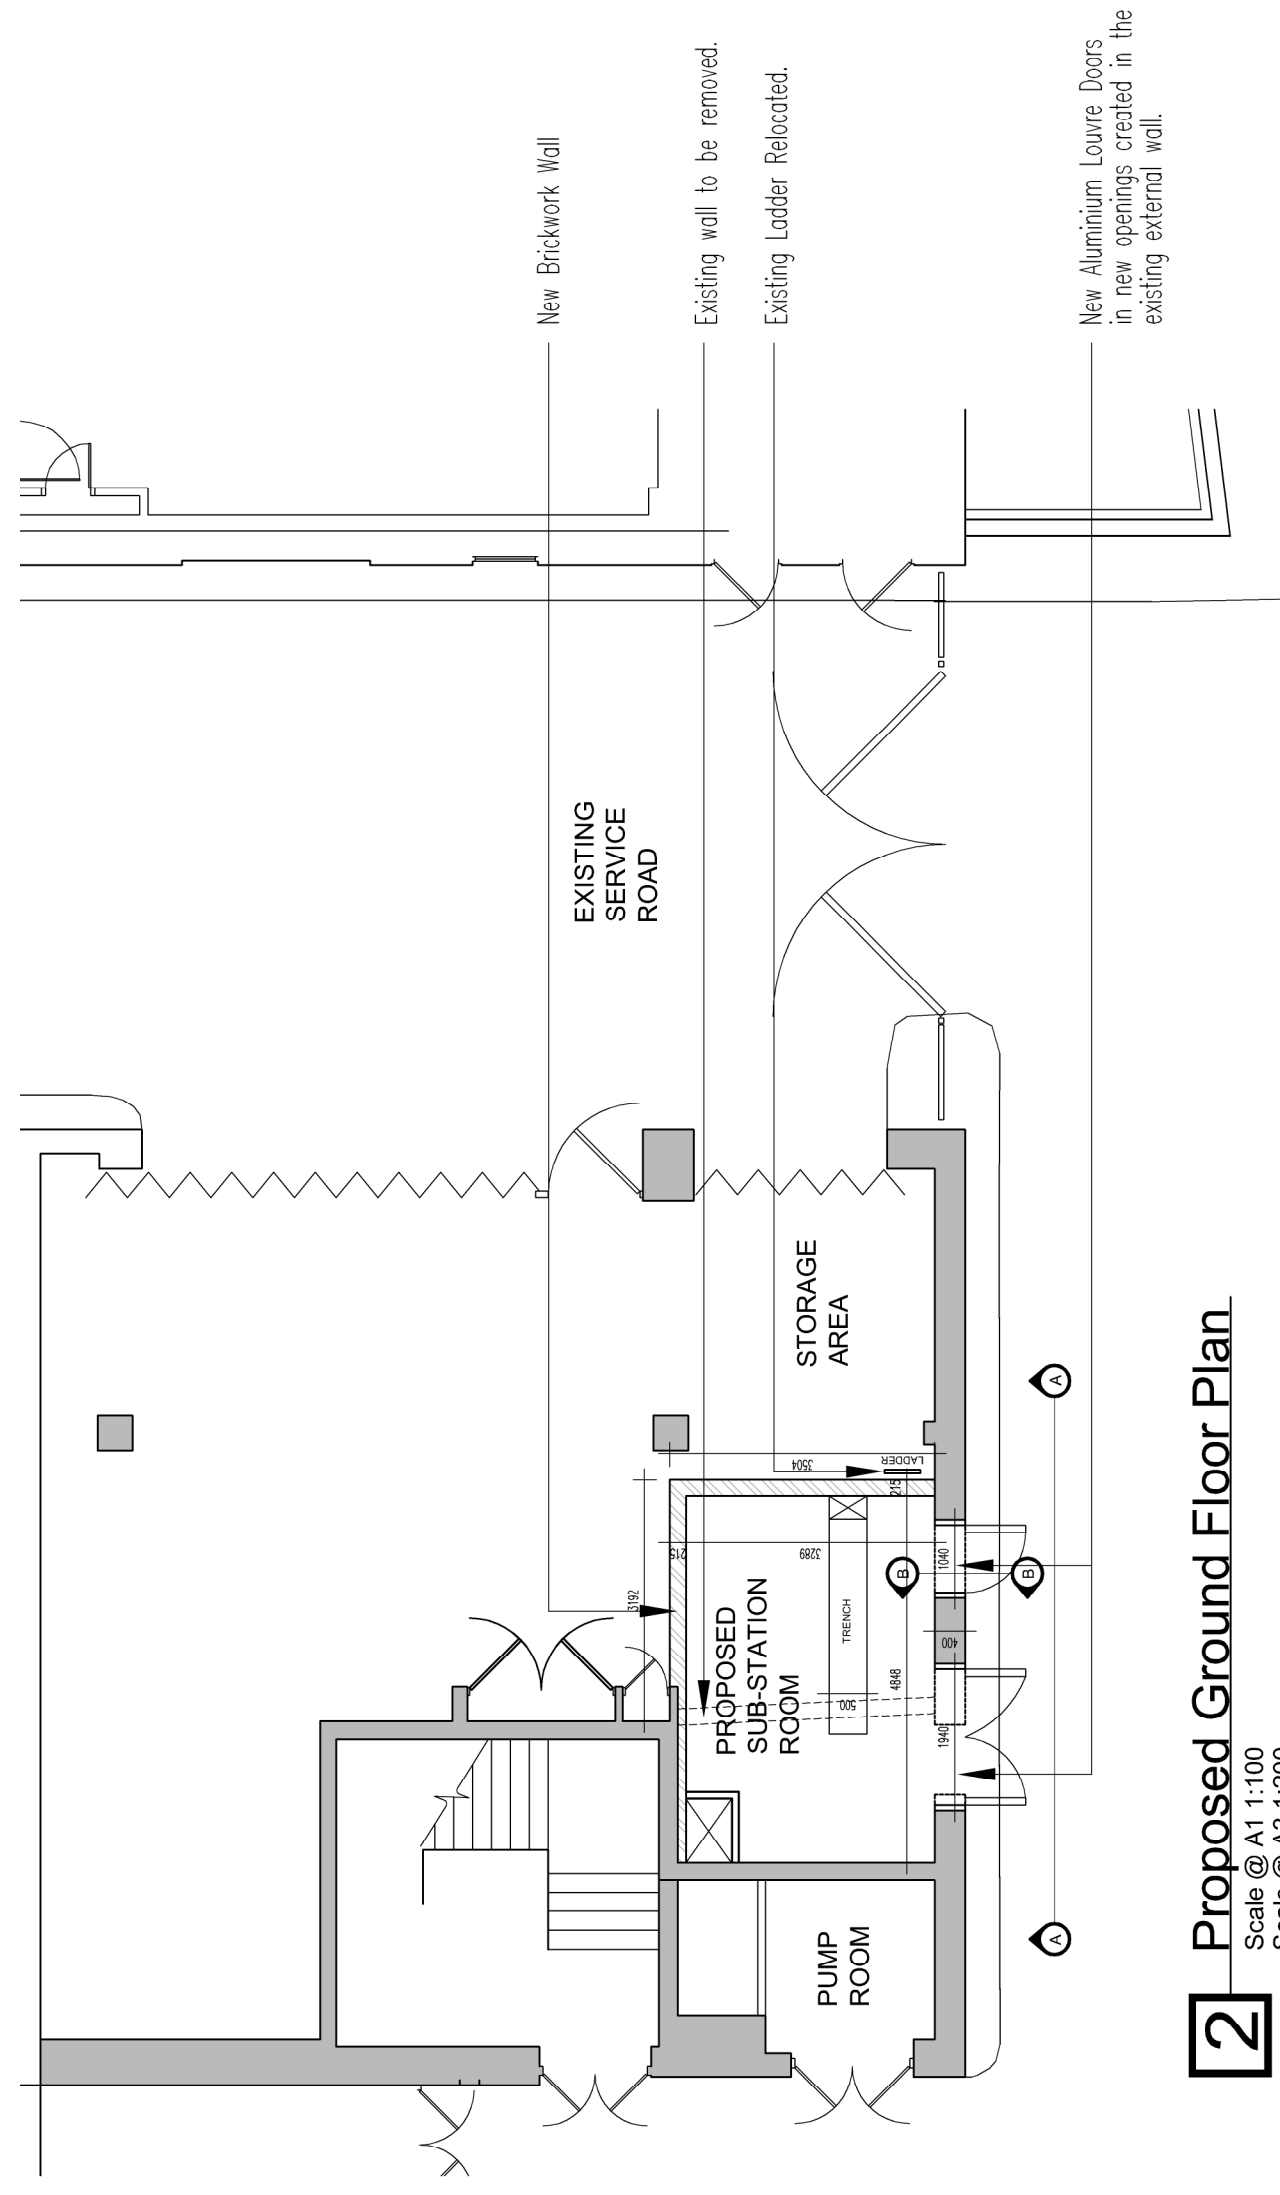


2 Proposed Ground Floor Plan
Scale @ A1 1:100
Scale @ A3 1:200

New Aluminium Louvre Doors in new openings created in the existing external wall.
Colour: RAL 5001 Green Blue




4 Proposed Part Elevation A-A
Scale @ A1 1:20
Scale @ A3 1:40

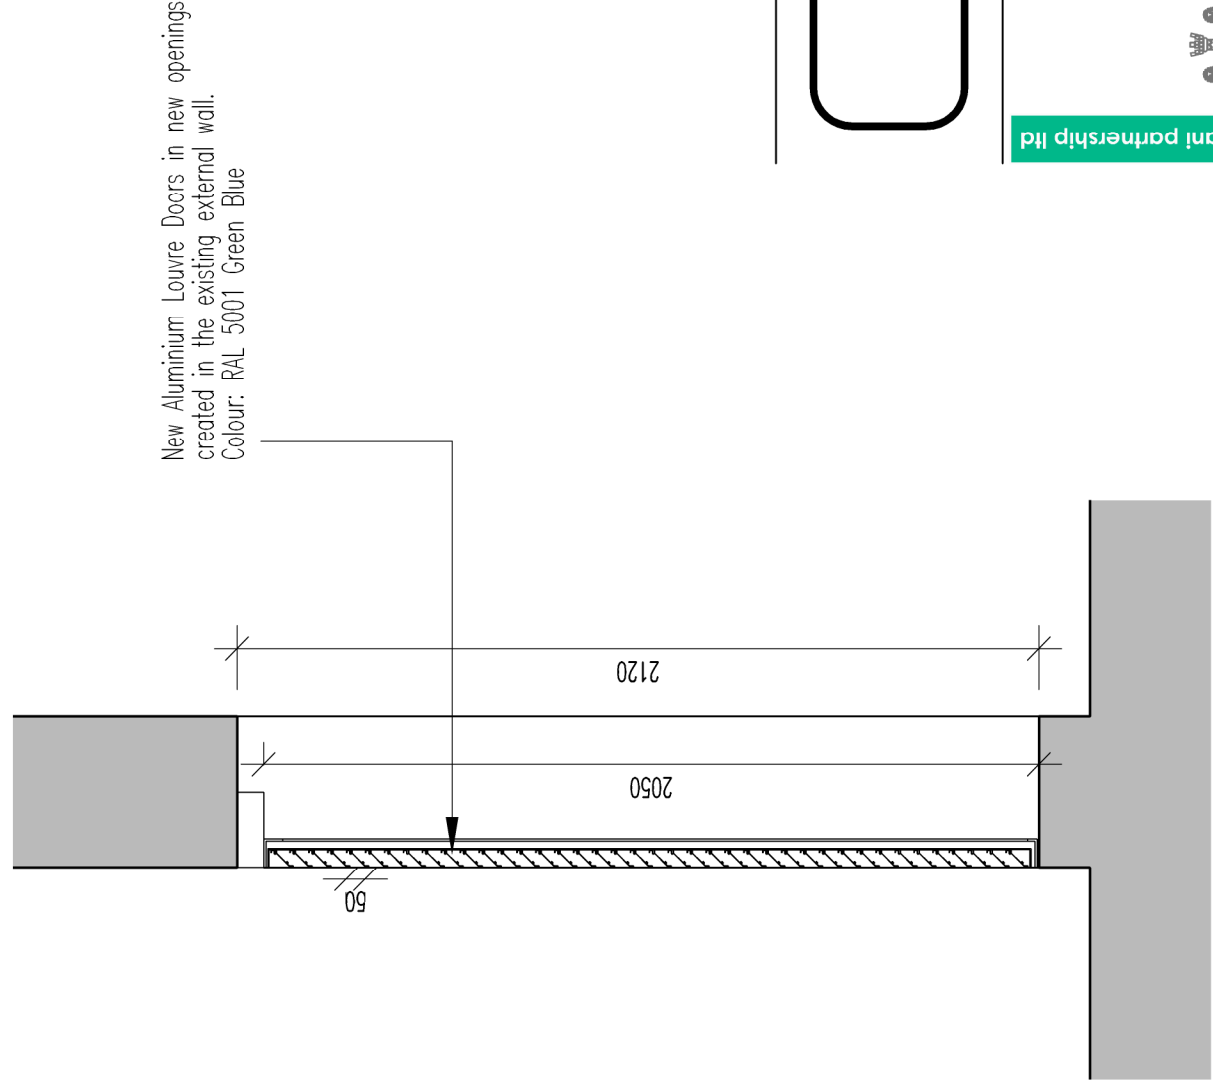

5 Louvre Door Section B-B
Scale @ A1 1:20
Scale @ A3 1:40



7 Louvre Door Colour Swatch
RAL 5001 Green Blue

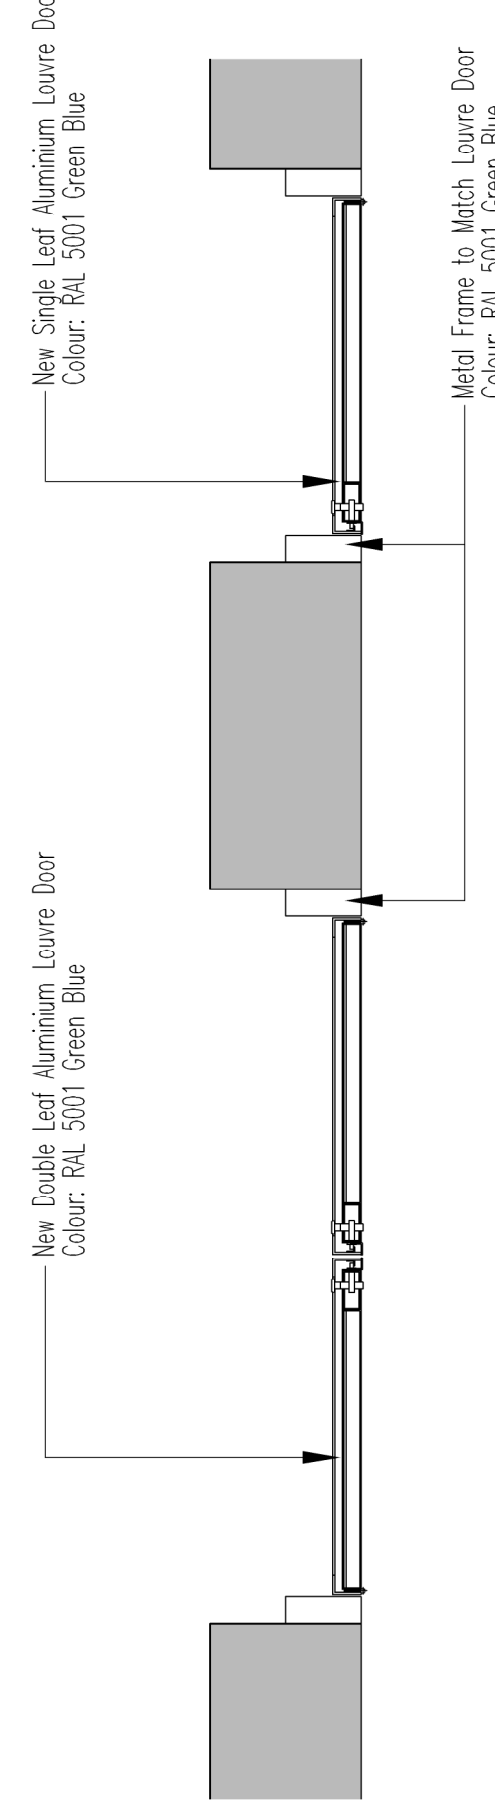


6 Proposed Louvre Door Detail Plan
Scale @ A1 1:20
Scale @ A3 1:40

© eades hotwani partnership ltd

Planning



architects and designers
10 Margaret Street, London, W1W 8RL
Tel: 020 7632 1000
info@ehparchitect.co.uk
www.ehparchitect.co.uk

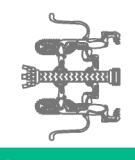

a5ba
eades hotwani partnership ltd
101462 455257 T 01462 437369
info@ehparchitect.co.uk www.ehparchitect.co.uk

CLIENT
Tudehope Ltd.

PROJECT
Fifth Floor Refurbishment
40 Bernard Street
London
WC1N 1BY

DRAWING TITLE
Proposed Ground Floor Plan
& Louvre Door Details

Drawn	Date	Scale @ A1
MEH	Feb 2012	1:100
Job No	Drawing No	Revision
2011-37	P 109	