



first floor plan

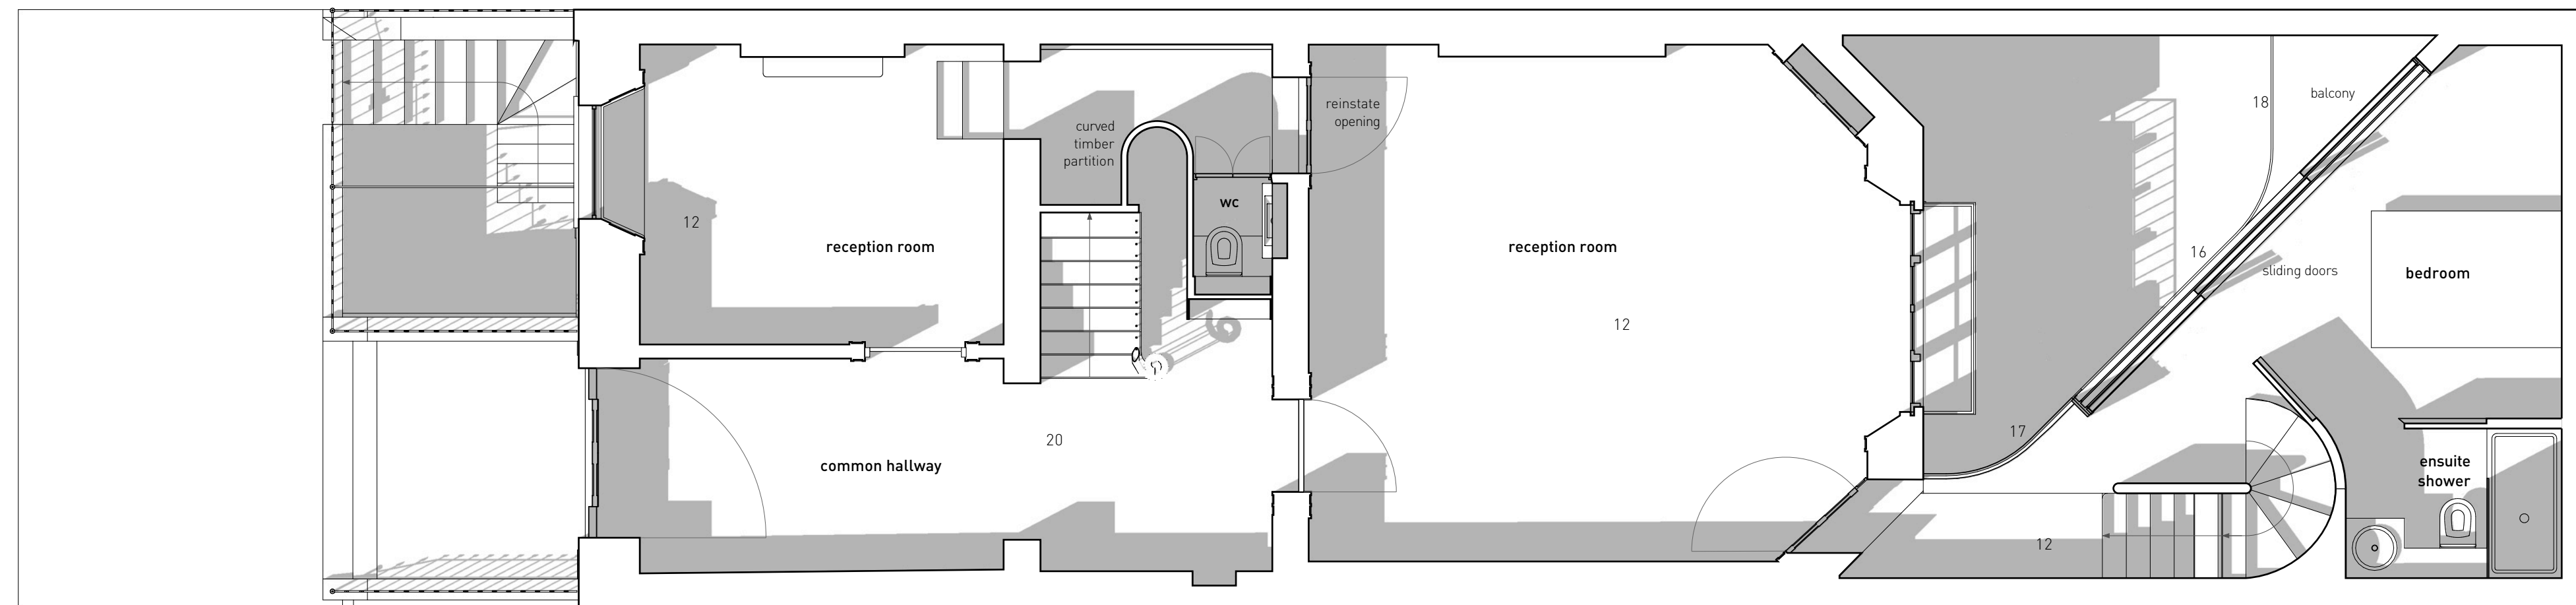

upper ground floor plan

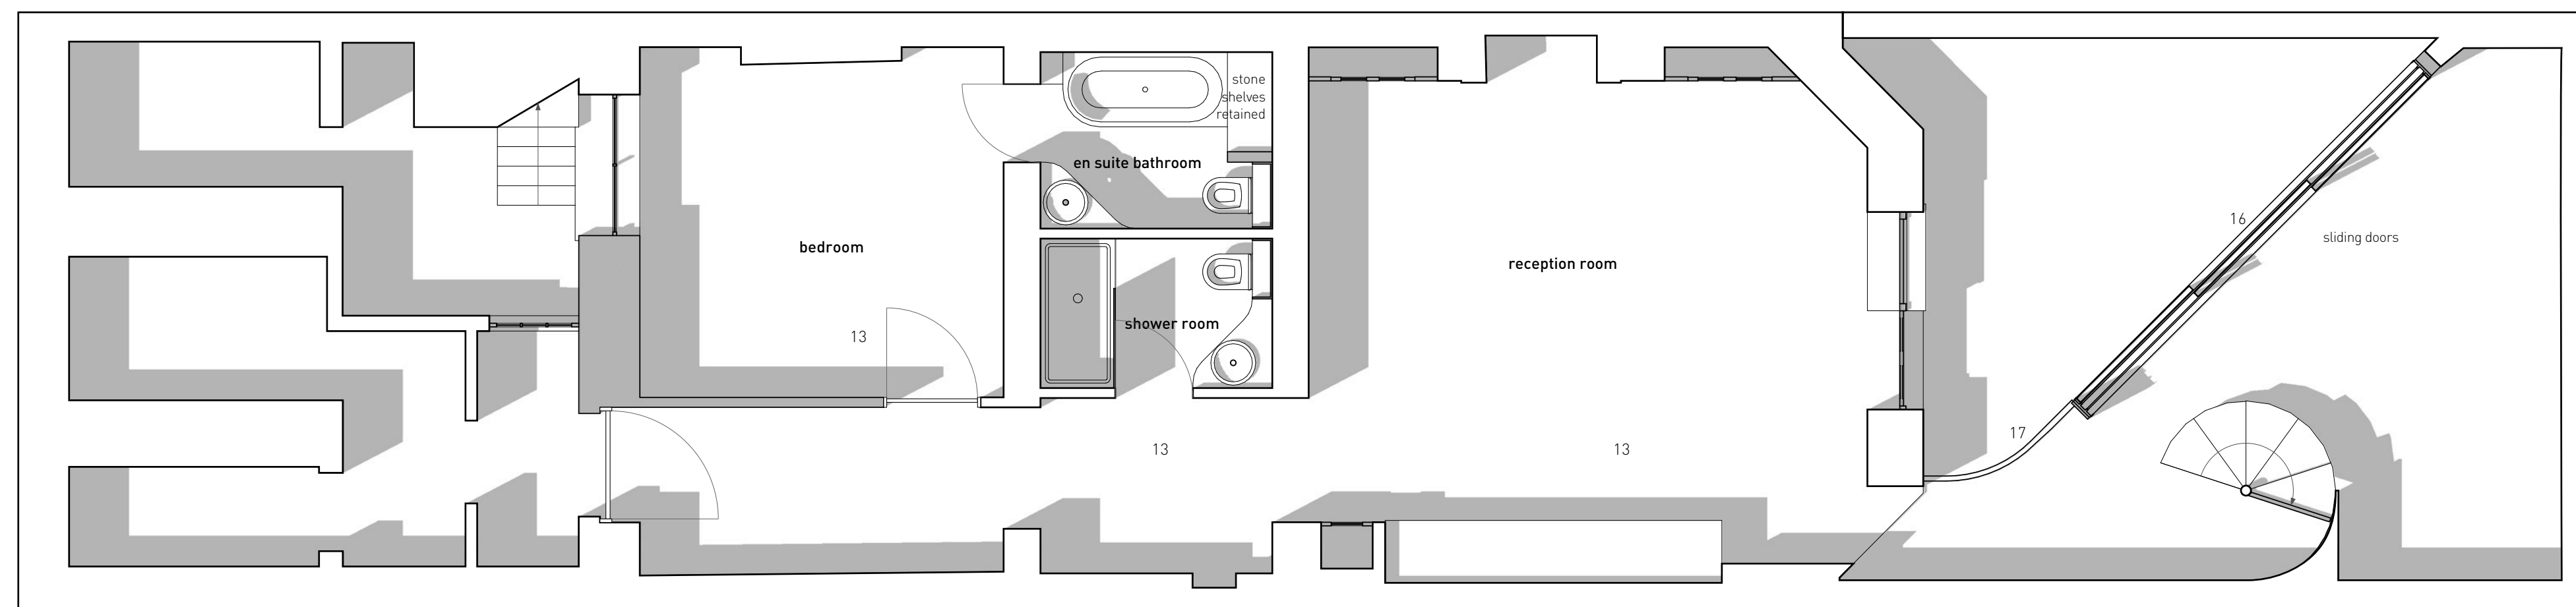

lower ground floor plan

220\_G\_020

Lower Ground, Ground and First Floor Plans  
Proposed

Scale: 1:50 @ A1

25 January 2012  
Revision: G

20 Mecklenburgh Square  
London WC1N 2AD


Drawing Purpose: PLANNING

The information on this drawing is copyright of Barnaby Gunning Architects.  
Do not scale from this drawing.  
Dimensions are to be verified on site prior to construction.


#### Notes

#### materials key:

- 1 multi-stock facing brickwork
- 2 painted brickwork
- 3 stucco
- 4 render
- 5 painted timber framed window
- 6 painted timber door
- 7 painted timber french door set
- 8 cast iron railings
- 9 cast iron down pipe
- 10 concrete coping
- 11 concrete paving
- 12 timber flooring
- 13 parquet flooring
- 14 ceramic tiling
- 15 felt roof
- 16 powder-coated aluminium framed sliding doors
- 17 full height double-glazed screen
- 18 toughened glass balustrade
- 19 glazed roof
- 20 decorative roof covering [stone]

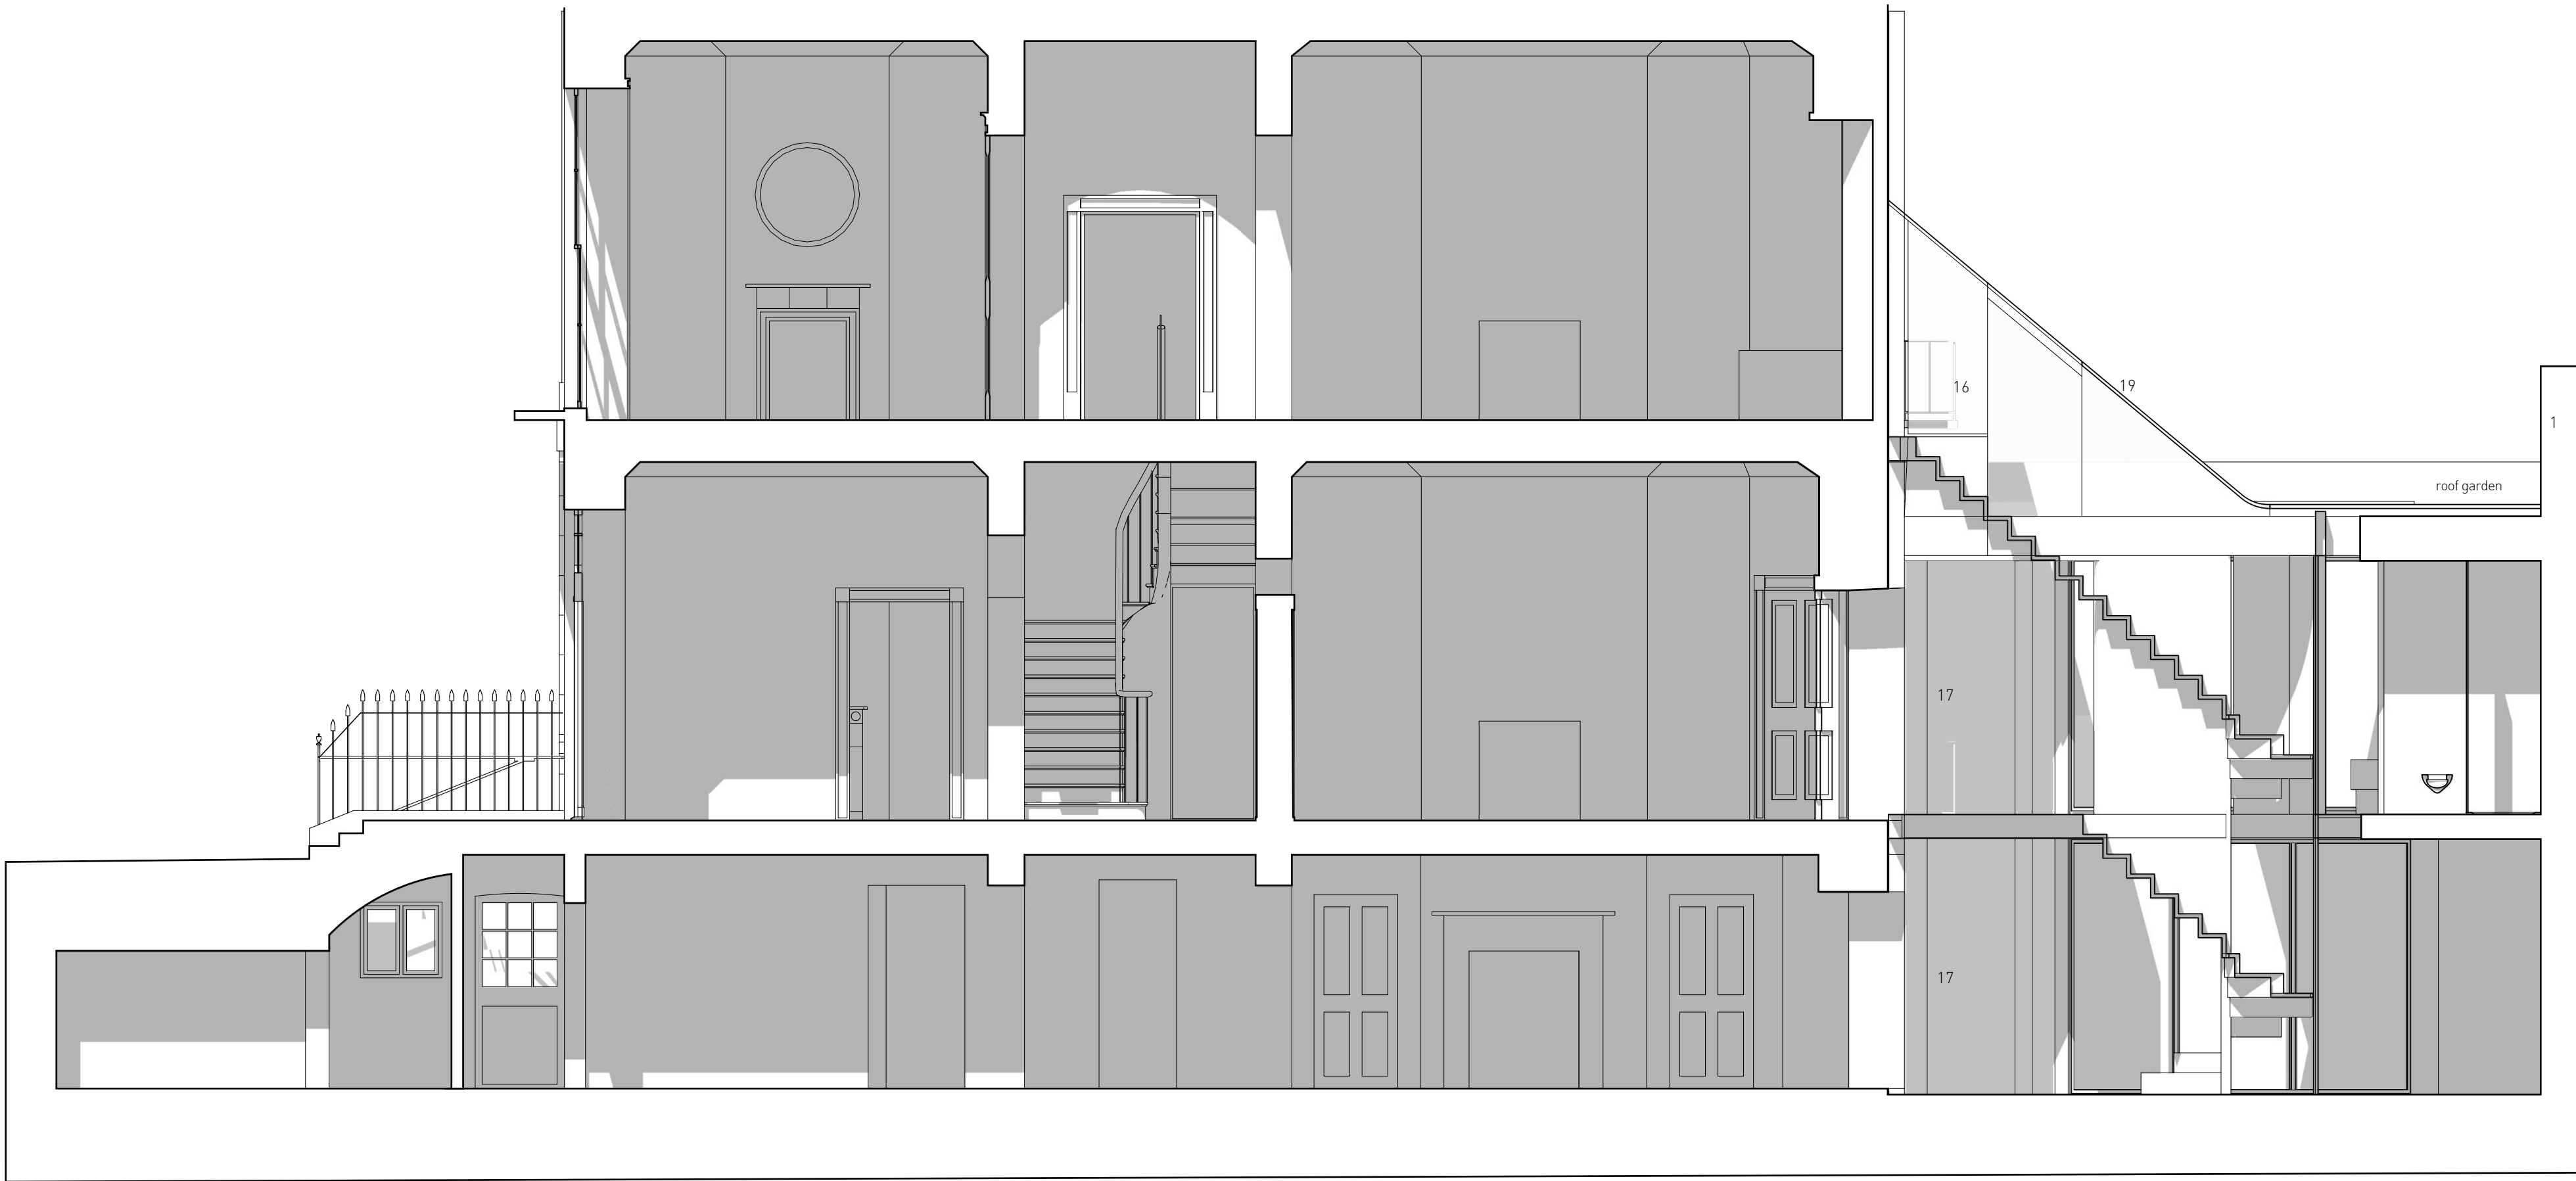

section AA

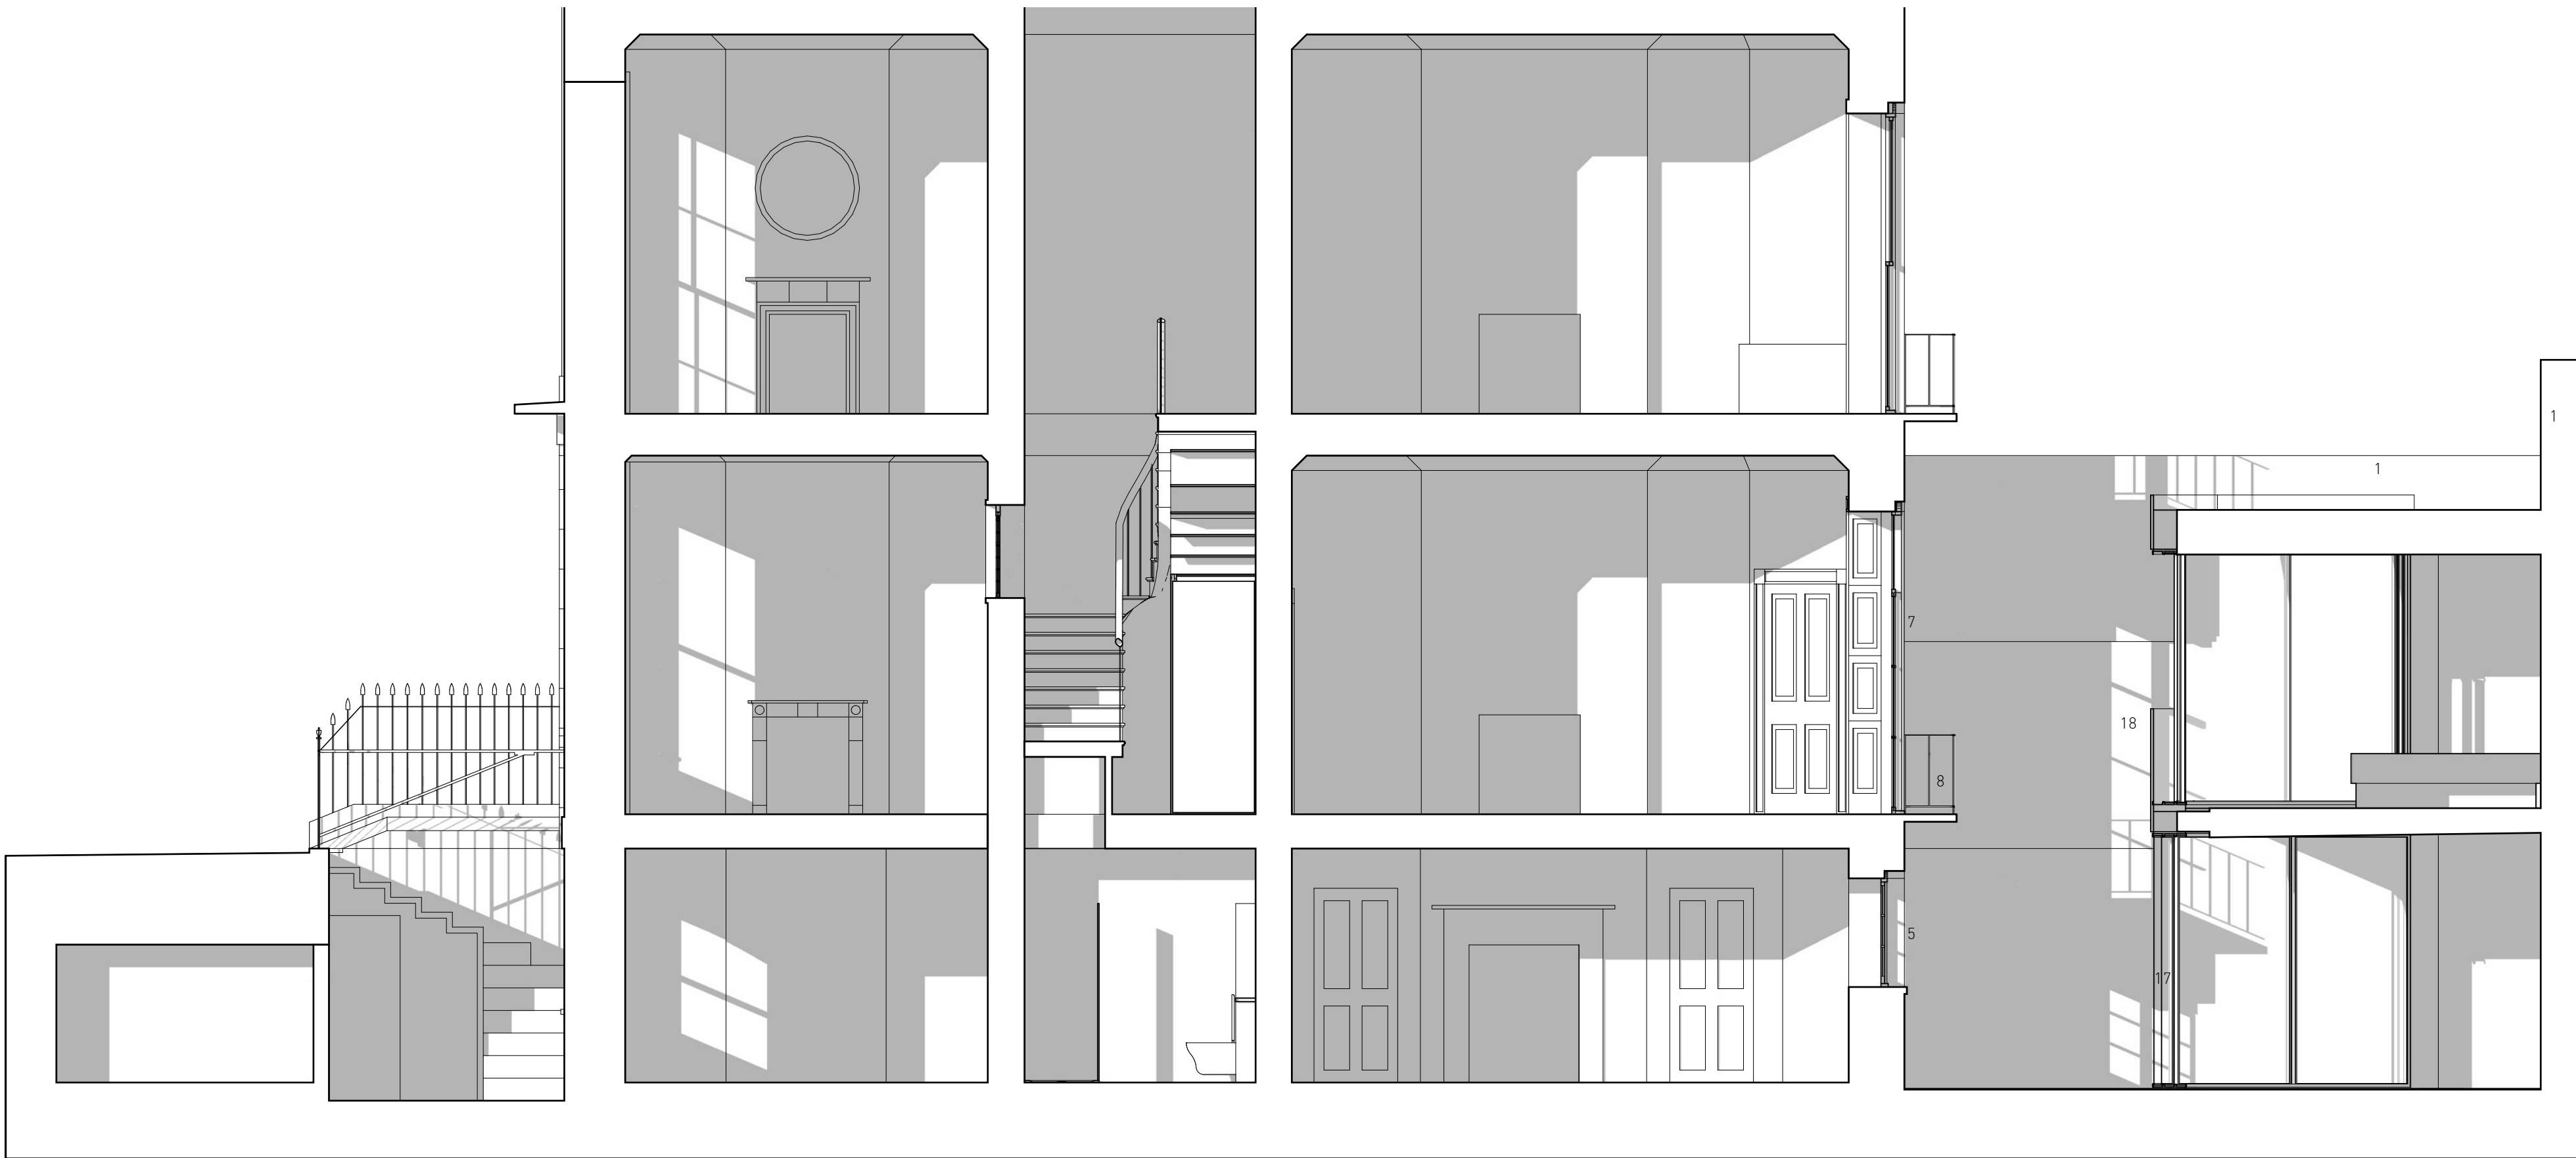

section BB

220\_G\_021

Cross Sections AA, BB  
Proposed

Scale: 1:50 @ A1

29 February 2012  
Revision: H

20 Mecklenburgh Square  
London WC1N 2AD

Drawing Purpose: PLANNING

The information on this drawing is copyright of Barnaby Gunning Architects.  
Do not scale from this drawing.  
Dimensions are to be verified on site prior to construction.

Notes

materials key:


- 1 multi-stock facing brickwork
- 2 painted brickwork
- 3 stucco
- 4 render
- 5 painted timber framed window
- 6 painted timber door
- 7 painted timber french door set
- 8 cast iron railings
- 9 cast iron down pipe
- 10 concrete coping
- 11 concrete paving
- 12 timber flooring
- 13 parquet flooring
- 14 ceramic tiling
- 15 felt roof
- 16 powder-coated aluminium framed sliding doors
- 17 full height double-glazed screen
- 18 toughened glass balustrade
- 19 glazed roof
- 20 decorative roof covering [stone]



front elevation



rear elevation

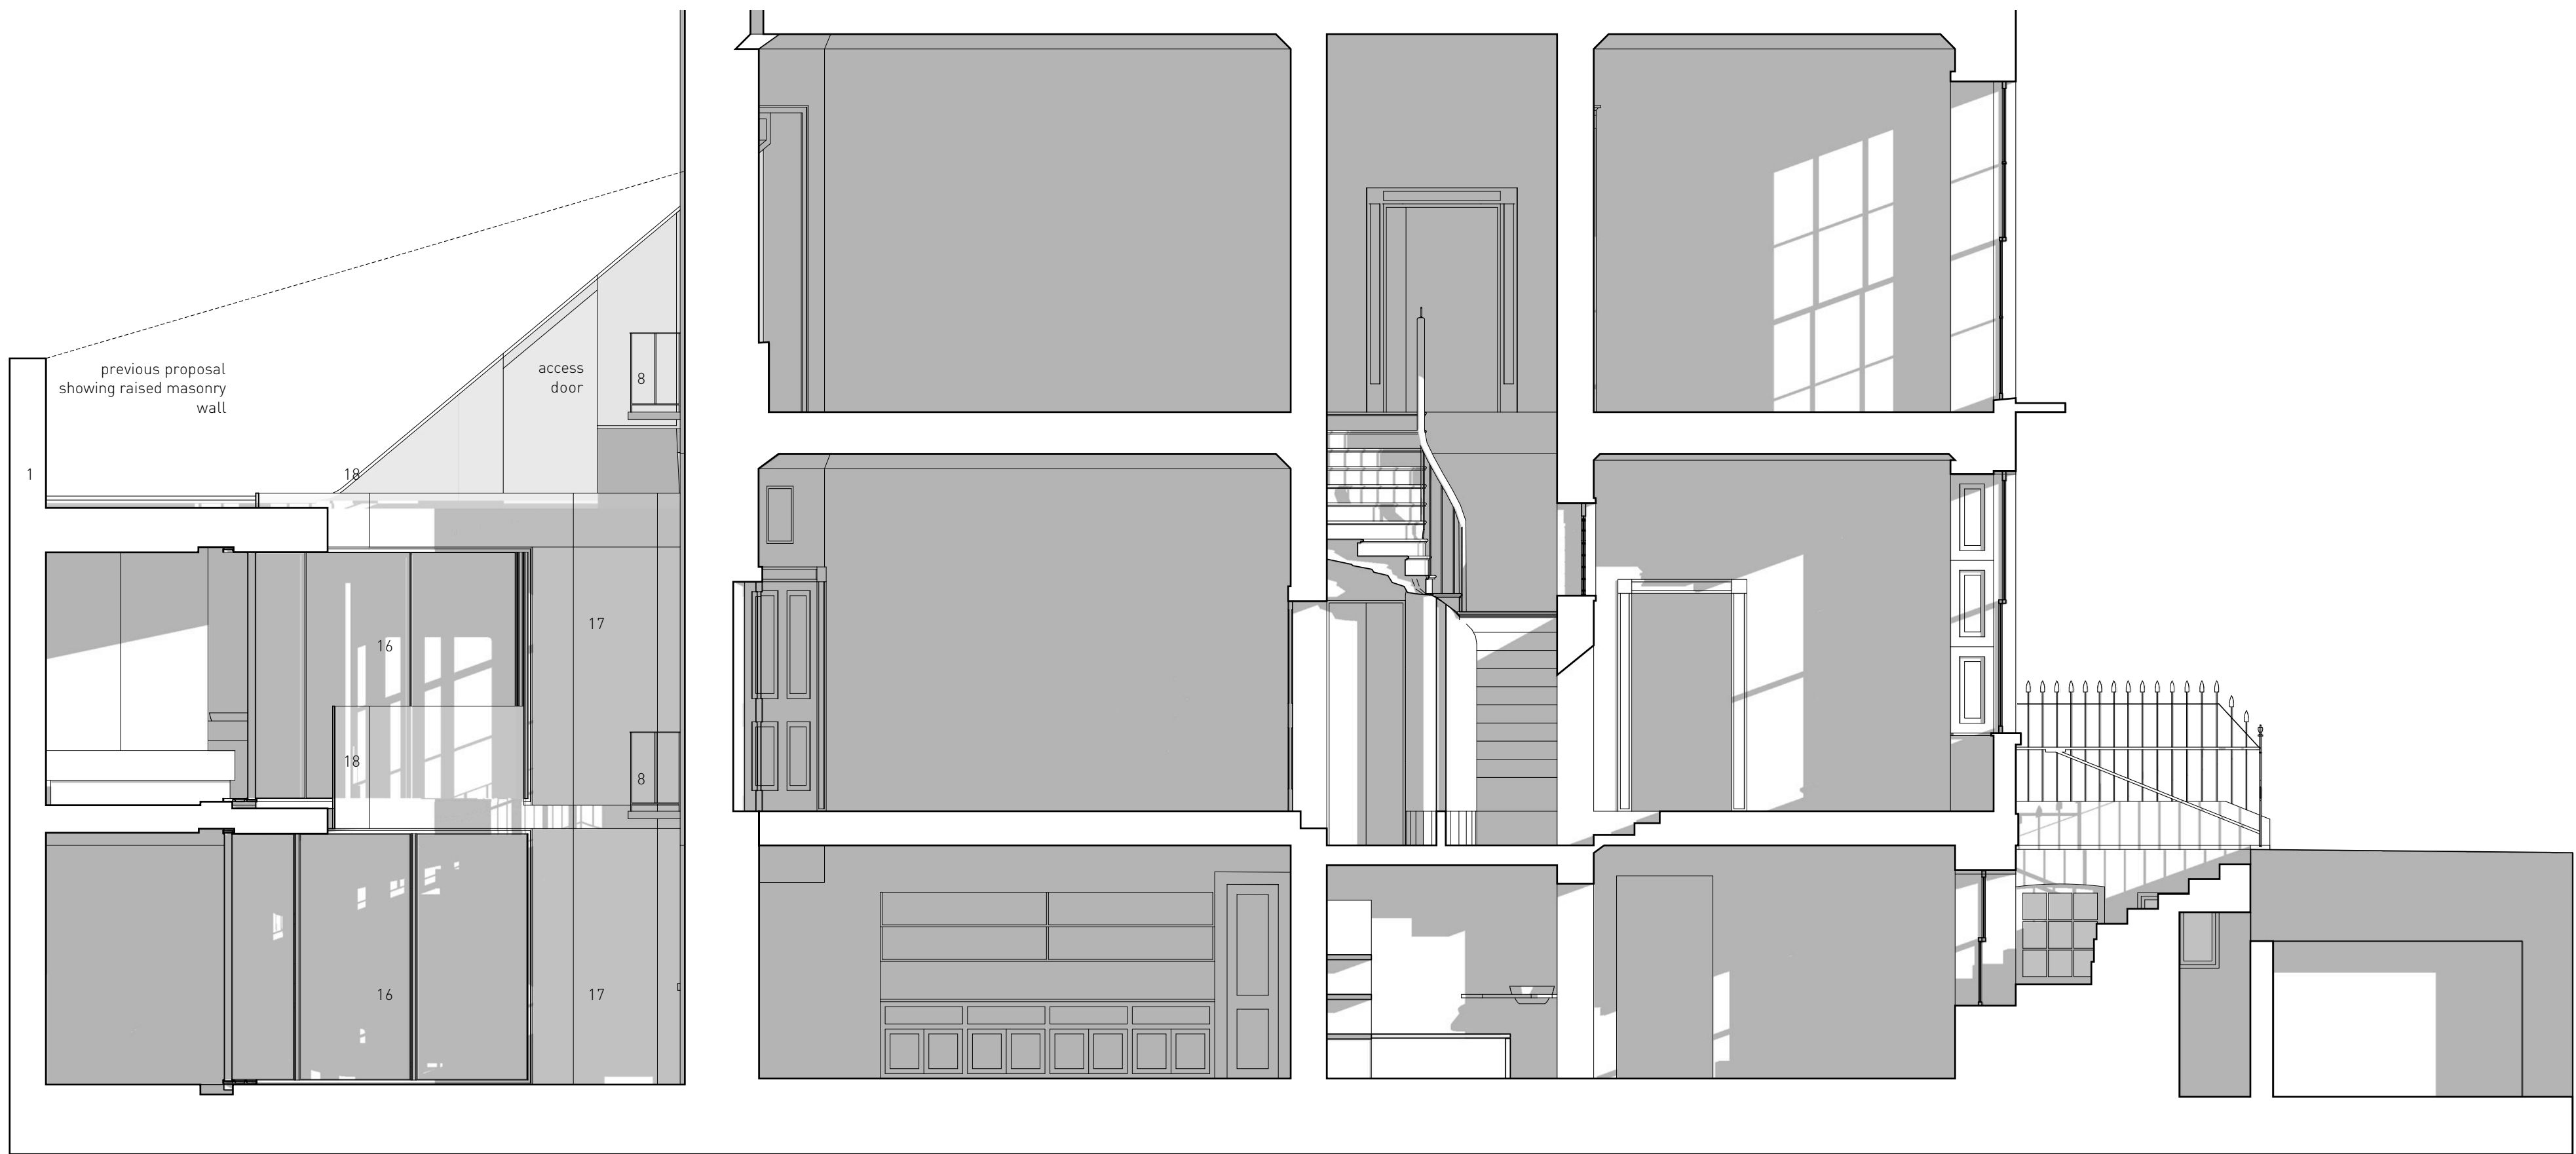

section CC

220\_G\_022

Front and Rear Elevation +  
Cross Section CC  
Proposed

Scale: 1:50 @ A1

25 January 2012

Revision: G

20 Mecklenburgh Square  
London WC1N 2AD

Drawing Purpose: PLANNING

The information on this drawing is copyright of Barnaby Gunning Architects.  
Do not scale from this drawing.  
Dimensions are to be verified on site prior to construction.

#### Notes

##### materials key:

- 1 multi-stock facing brickwork
- 2 painted brickwork
- 3 stucco
- 4 render
- 5 painted timber framed window
- 6 painted timber door
- 7 painted timber french door set
- 8 cast iron railings
- 9 cast iron down pipe
- 10 concrete coping
- 11 concrete paving
- 12 timber flooring
- 13 parquet flooring
- 14 ceramic tiling
- 15 felt roof
- 16 powder-coated aluminium framed sliding doors
- 17 full height double-glazed screen
- 18 toughened glass balustrade
- 19 glazed roof
- 20 decorative roof covering [stone]

1 2 3m

Barnaby Gunning Architects

63 Loudoun Road, London NW8 0DQ, UK  
via Bellezza 7, 20136 Milano, Italy  
+441 20 73 72 24 24  
www.barnabygunning.com