

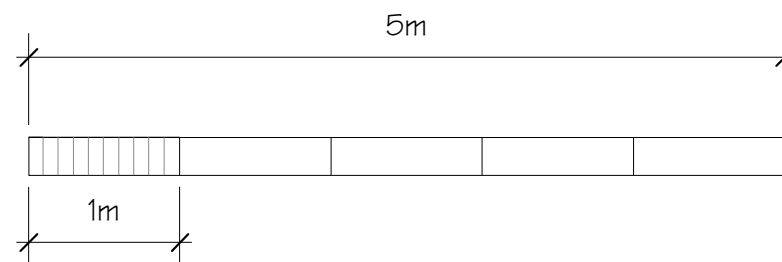


ROOF PLAN

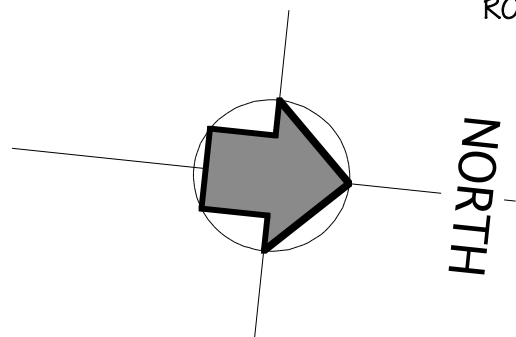

**NOTES:**

Work to figured dimensions only.

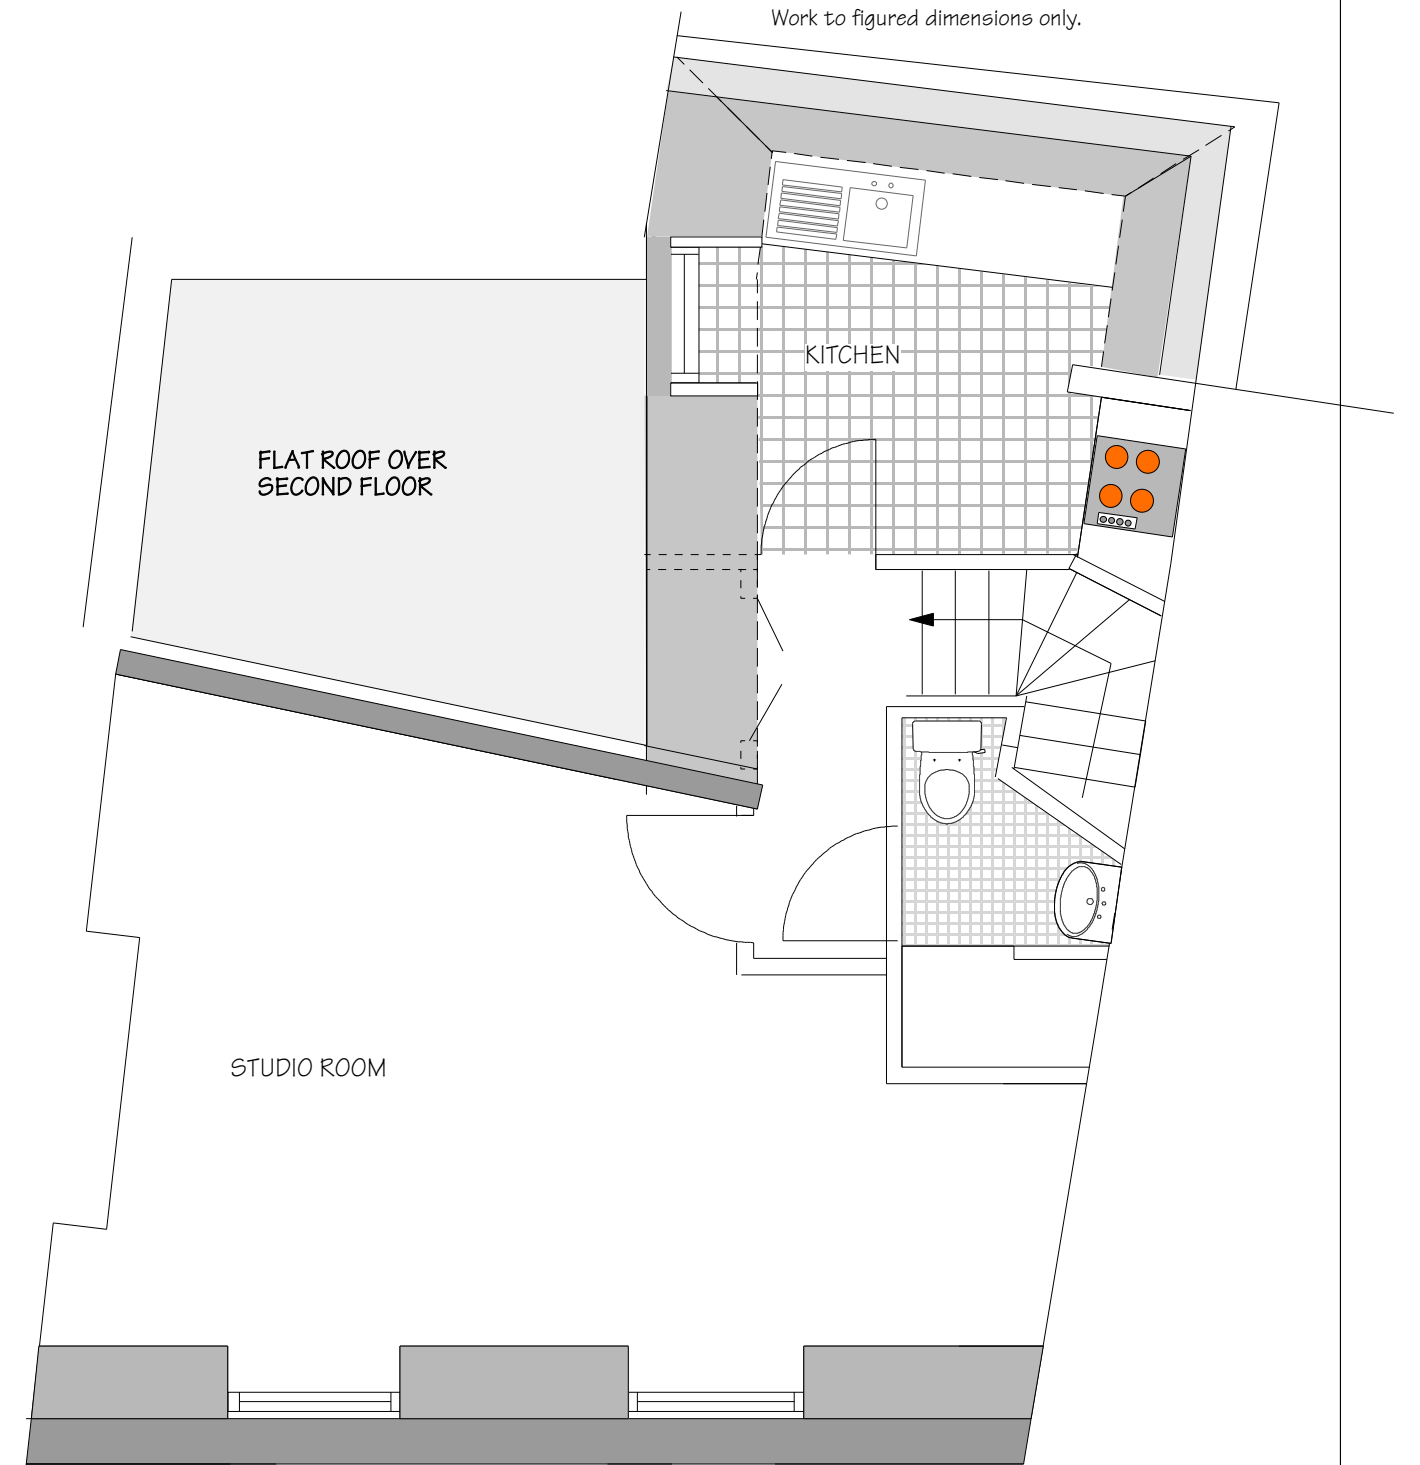

ROOF LEVEL  
STUDIO FLAT  
38 SQ.M.

REVISIONS:

**DESIGN *group* NINE**

PROJECT:  
159A KENTISH TOWN ROAD  
LONDON  
NW1 8PD

TITLE:  
ROOF AS PROPOSED

CLIENT:  
MR P SPENCE

SCALE:  
1:50 @A3

DRAWING NO:  
**2318/13**

DATE:  
Jan 2012

REV.



**ARCHITECTURAL  
& SURVEYING  
CONSULTANTS**  
573a BATTERSEA PARK ROAD  
BATTERSEA LONDON SW11 3BJ  
TELEPHONE: 020 7924 2100  
FACSIMILE: 020 7585 0542