


NOTES:


Work to figured dimensions only.

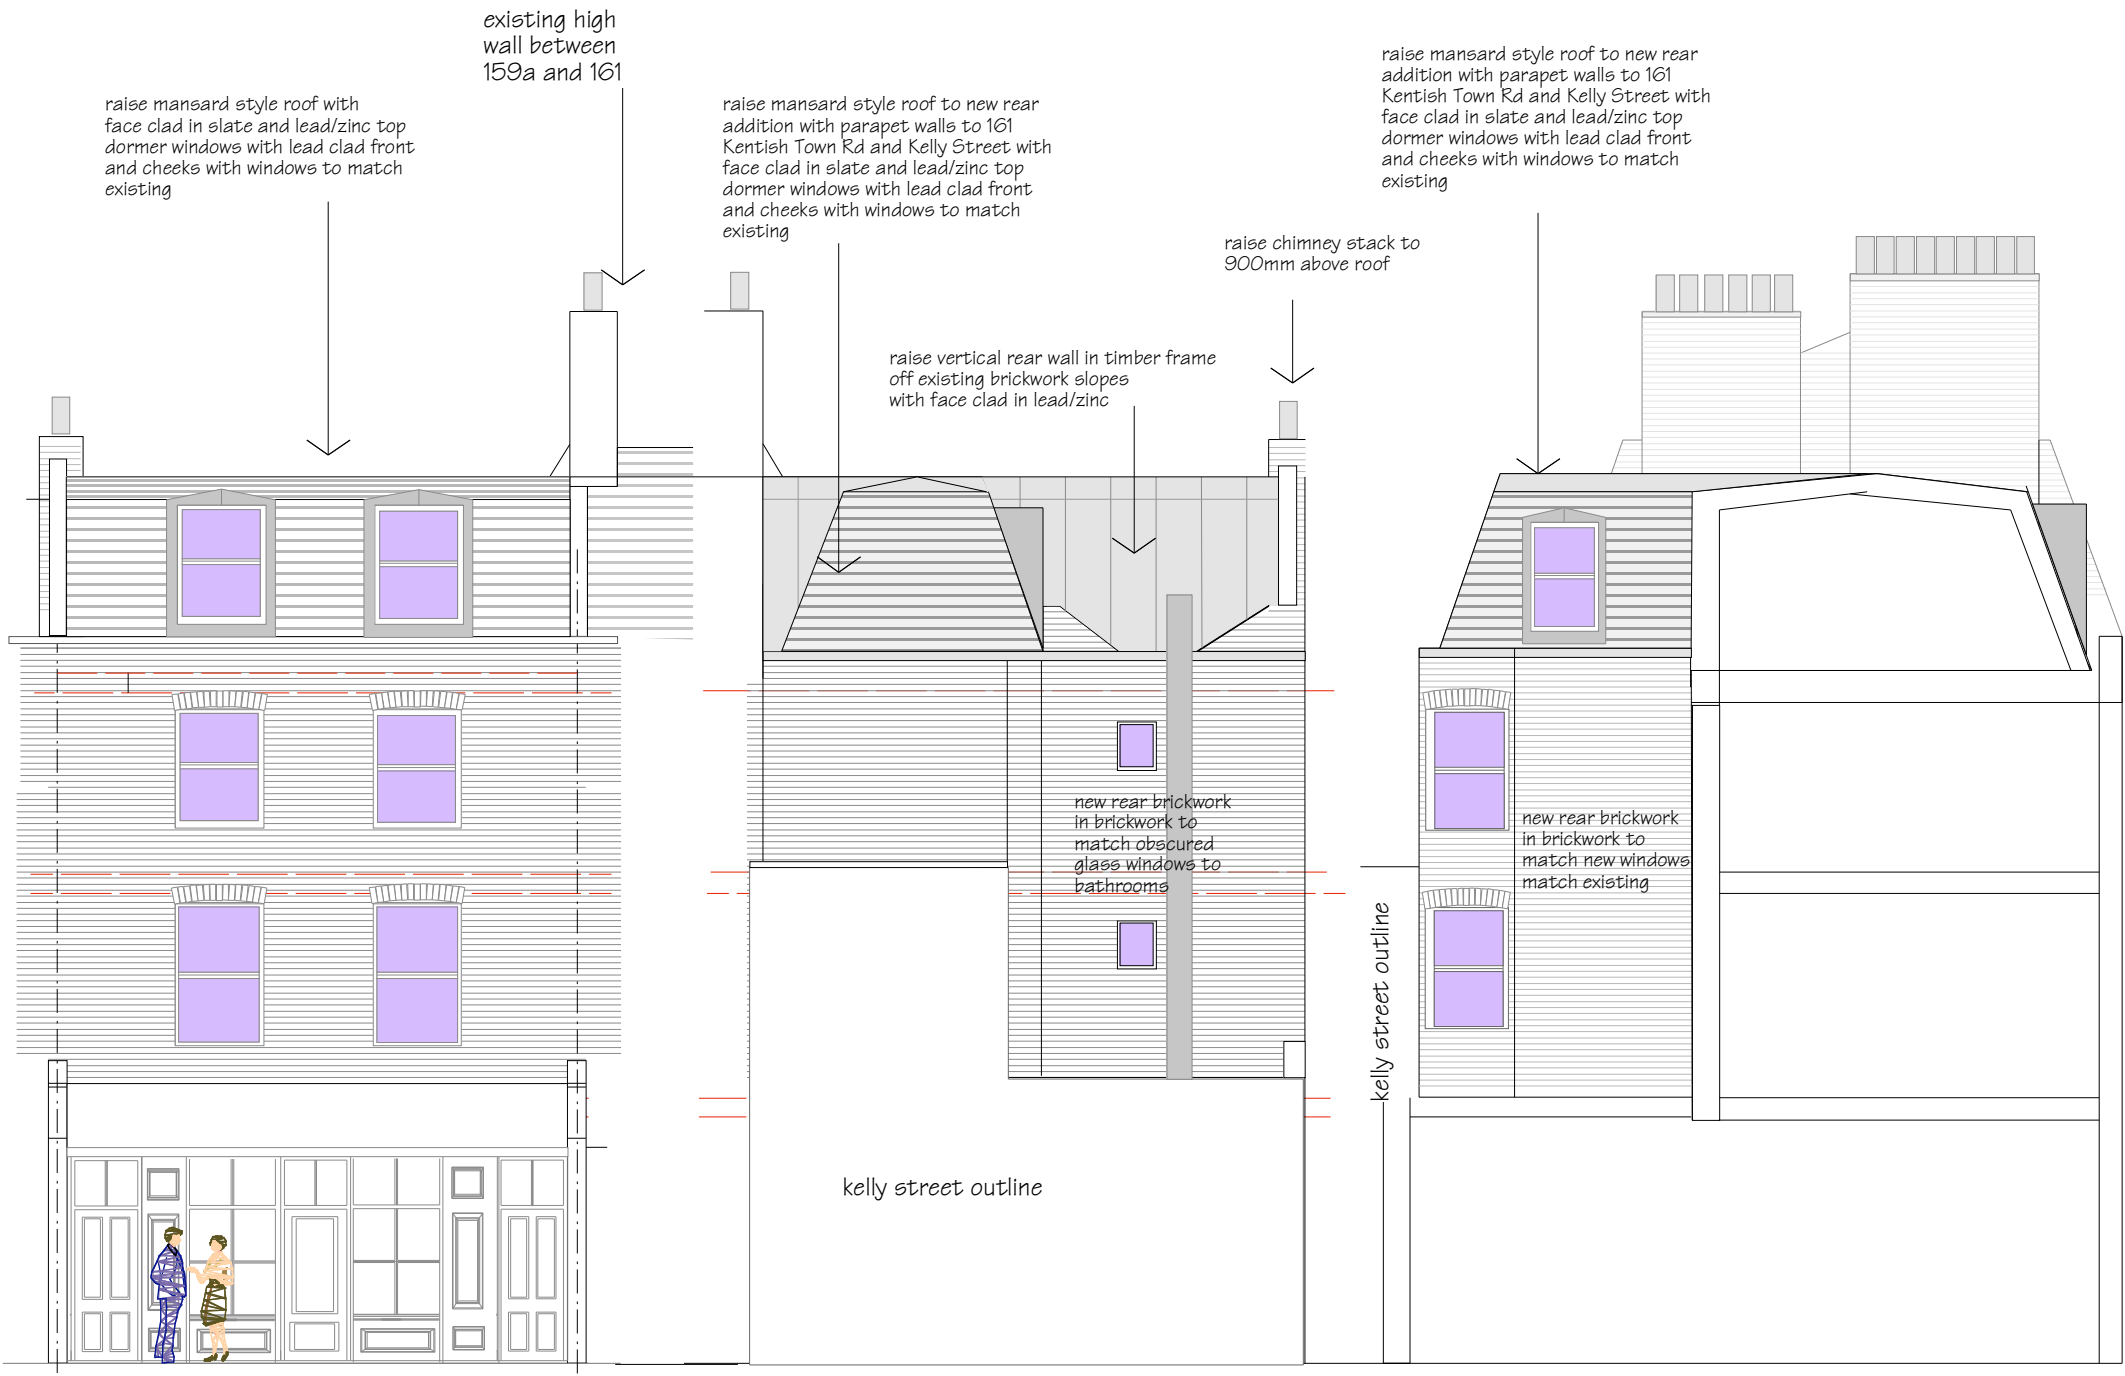

KENTISH TOWN ROAD ELEVATION

REAR ELEVATION

SIDE ELEVATION TOWARD KELLY STREET

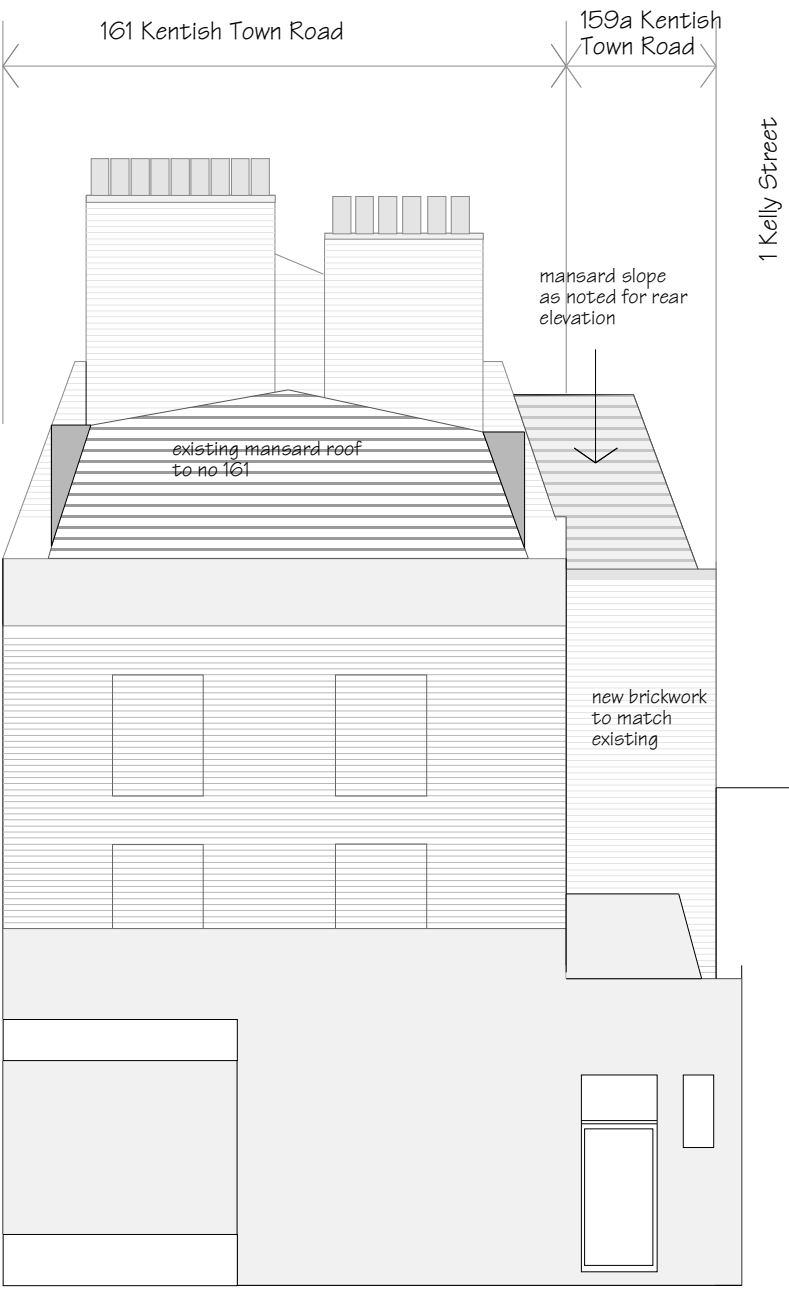

SIDE LEVATION FROM KELLY STREET
(showing 161 Kentish Town Road)

REVISIONS:

DESIGN *group* NINE

PROJECT:
159A KENTISH TOWN ROAD
LONDON
NW1 8PD

TITLE:
PROPOSED ELEVATIONS

CLIENT:
MR P SPENCE

SCALE:
1:100@A3

DATE:
Jan 2012

DRAWING NO.:
2318 /21

REV.



ARCHITECTURAL
& SURVEYING
CONSULTANTS

573a BATTERSEA PARK ROAD
BATTERSEA LONDON SW11 3BJ
TELEPHONE: 020 7924 2100
FACSIMILE: 020 7585 0542