

GROUND FLOOR PLAN PROPOSED



**Sheeley & Associates**

Chartered Surveyors & Architectural Services

Tel: 020 8508 2001 Fax: 020 8508 5718  
36 Church Hill, Loughton, Essex IG10 1LA

[www.sheeleyassociates.co.uk](http://www.sheeleyassociates.co.uk)

Planning Consultants • Party Wall Awards • Project Managers • Dilapidation Schedules • Building Surveys  
Architectural Services • CDM Coordinators (Health & Safety) • Development Consultants

TITLE:  
**GROUND FLOOR PROPOSED**

SCALE: 1:100 / 1:1250 @ A3 DATE: 10th January 2011

JOB NO: ATNS/ 1909/ PR01 DRAWN BY: ATNS


2 ELLERDALE CLOSE,  
HAMPSTEAD, NW3 6BE

REVISION:

ISSUED FOR:





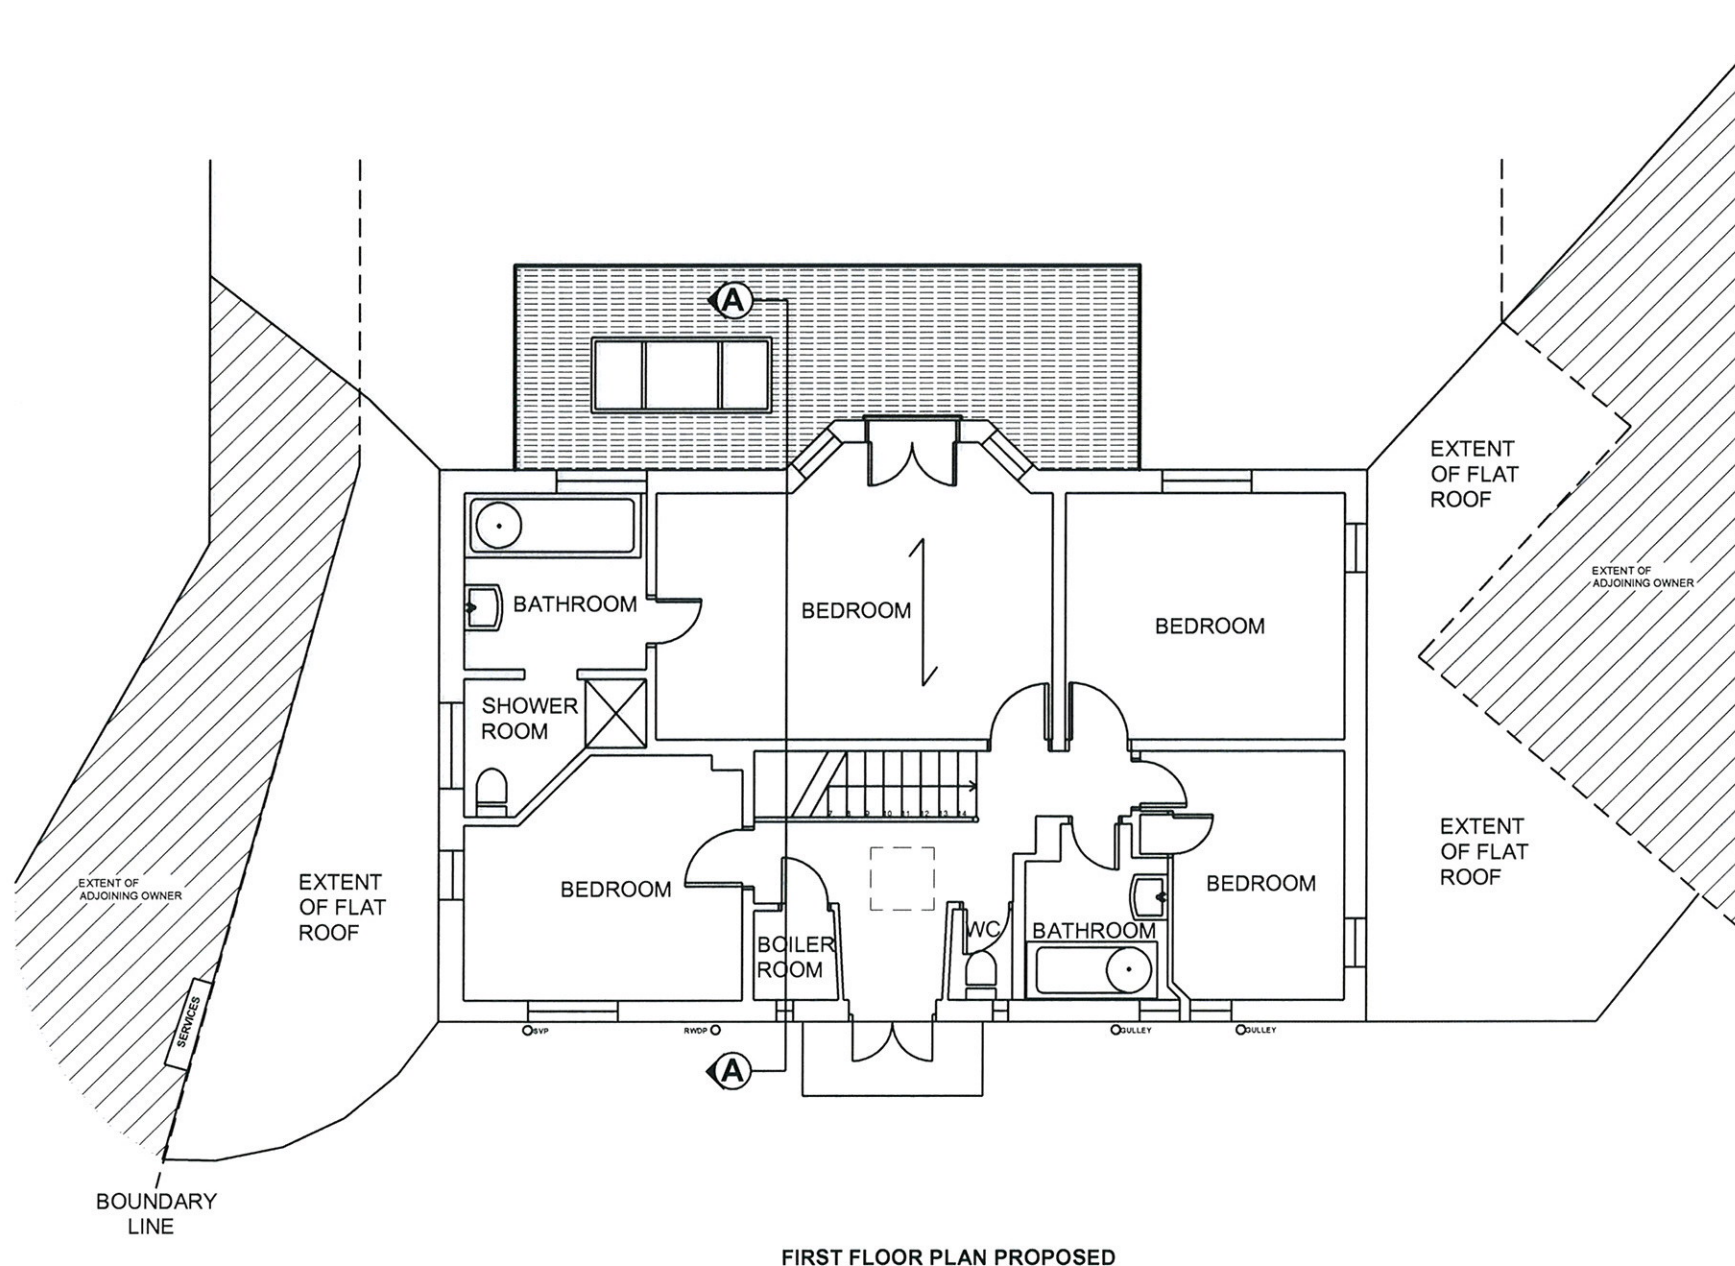

**Sheeley & Associates**

Chartered Surveyors & Architectural Services

Tel: 020 8508 2001 Fax: 020 8508 5718  
36 Church Hill, Loughton, Essex IG10 1LA

[www.sheeleyassociates.co.uk](http://www.sheeleyassociates.co.uk)

Planning Consultants • Party Wall Awards • Project Managers • Dilapidation Schedules • Building Surveys  
Architectural Services • CDM Coordinators (Health & Safety) • Development Consultants

TITLE:  
**FIRST FLOOR PROPOSED**

SCALE: 1:100 / 1:1250 @ A3

DATE: 10th January 2011

JOB NO: ATNS/ 1909/ PR02

DRAWN BY: ATNS


2 ELLERDALE CLOSE,  
HAMPSTEAD, NW3 6BE

REVISION:


ISSUED FOR:







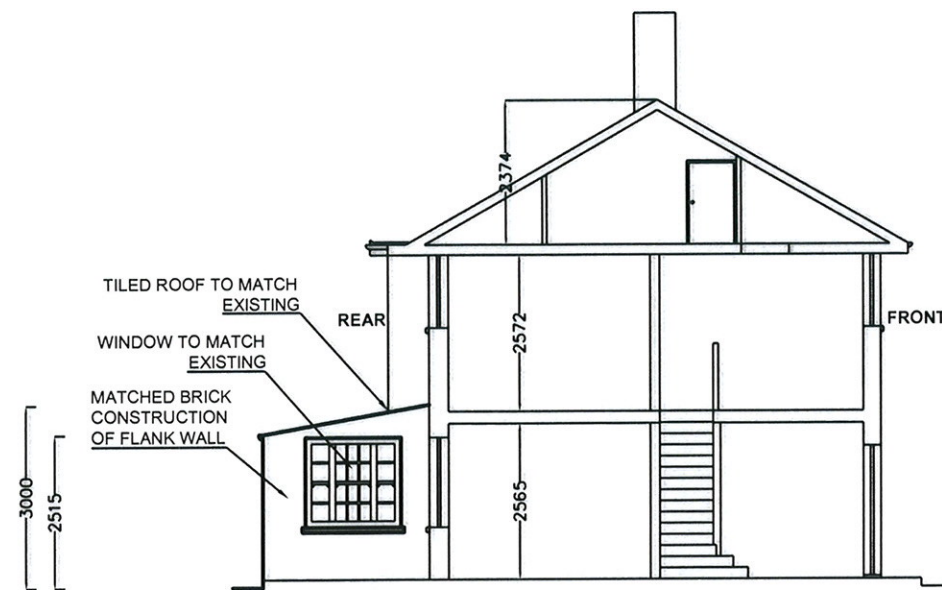

SECTION AA PROPOSED

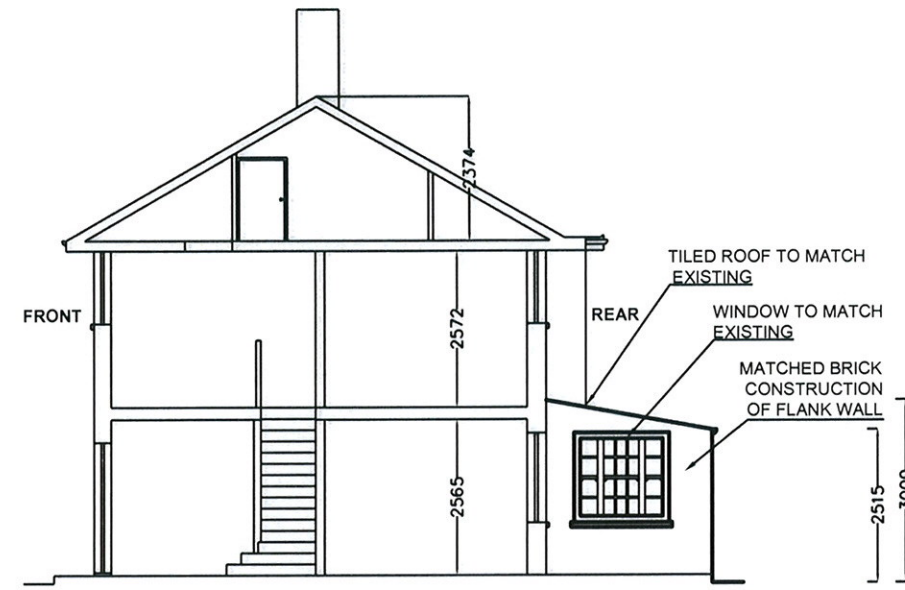

SECTION AA PROPOSED (2)

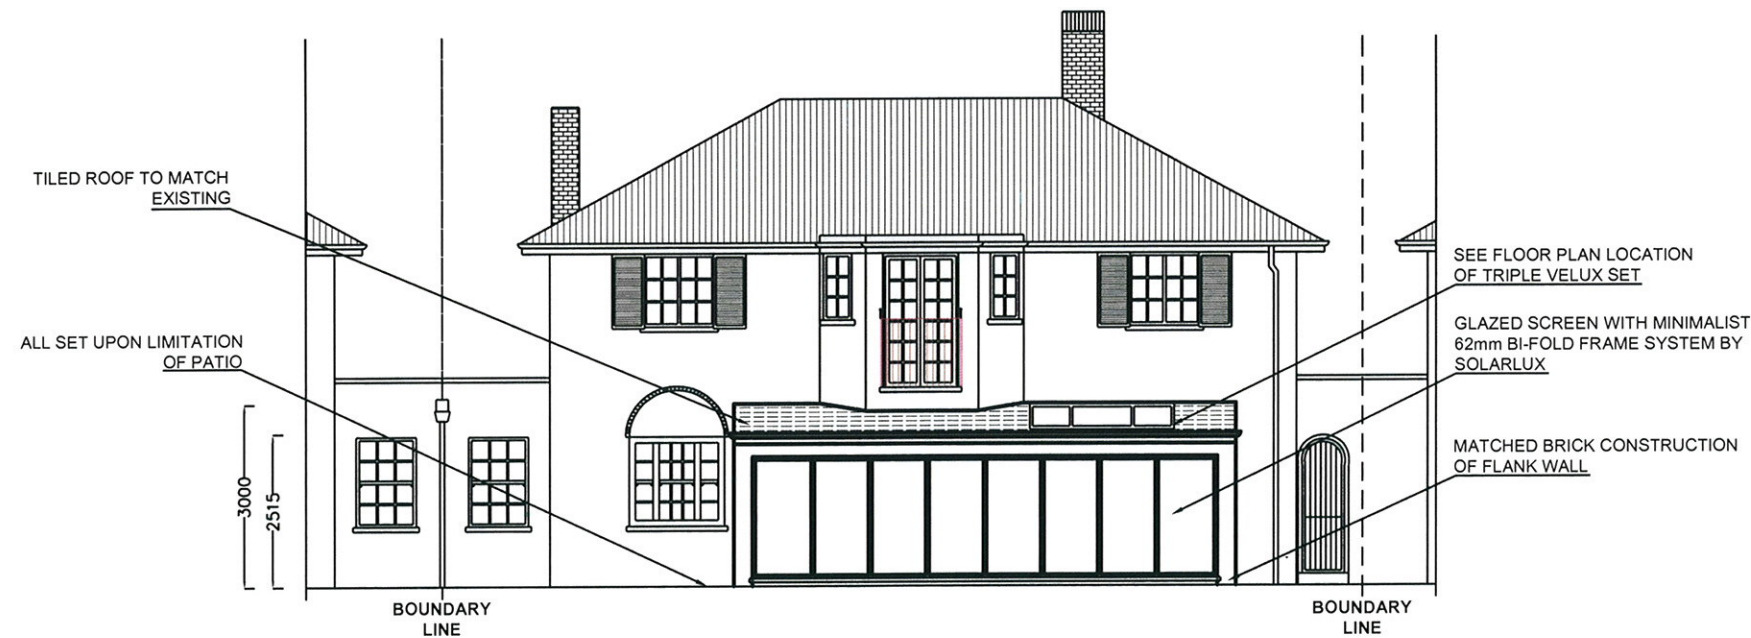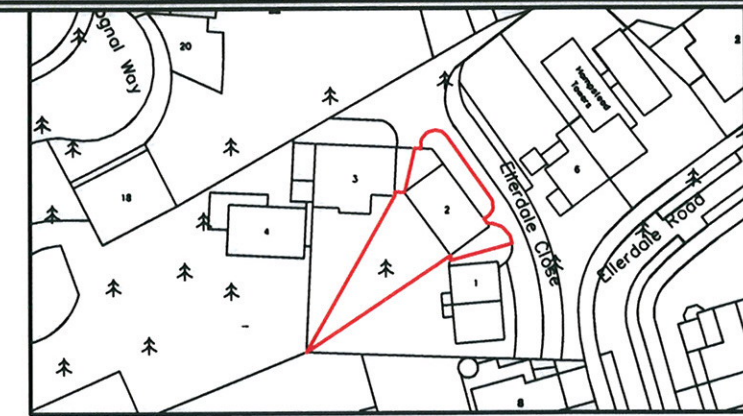

REAR ELEVATION PROPOSED



**Sheeley & Associates**

Chartered Surveyors & Architectural Services

Tel: 020 8508 2001 Fax: 020 8508 5718  
36 Church Hill, Loughton, Essex IG10 1LA

[www.sheelleyassociates.co.uk](http://www.sheelleyassociates.co.uk)

Planning Consultants • Party Wall Awards • Project Managers • Dilapidation Schedules • Building Surveys  
Architectural Services • CDM Coordinators (Health & Safety) • Development Consultants

TITLE: SECTION A-A/ REAR ELEVATION  
PROPOSED

SCALE: 1:100 / 1:1250 @ A3 DATE: 10th January 2011

JOB NO: ATNS/ 1909/ PR03 DRAWN BY: ATNS

2 ELLERDALE CLOSE,  
HAMPSTEAD, NW3 6BE

REVISION:

ISSUED FOR:

