


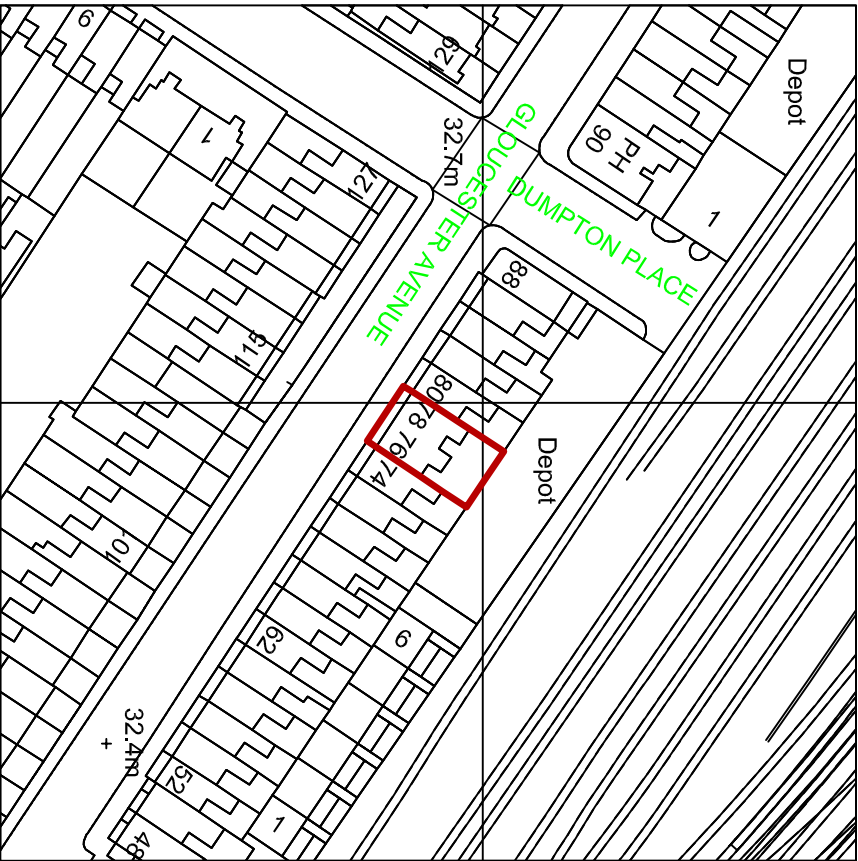


1 Location Plan
001 SCALE 1:1250 @ A2




Front Elevation




Rear Elevation

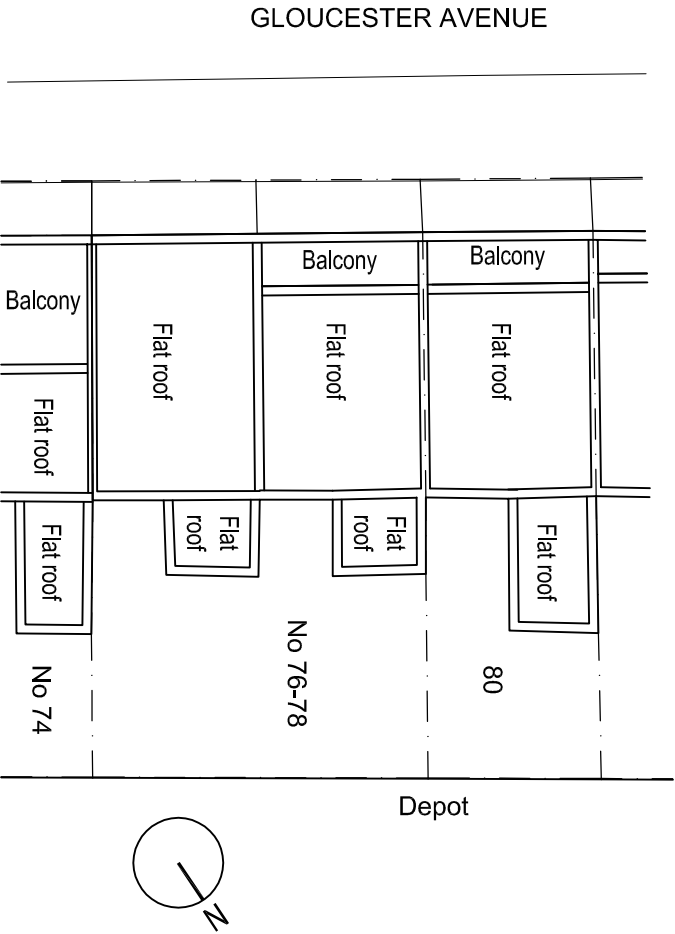


2 Existing Site Plan
001 SCALE 1:250 @ A3

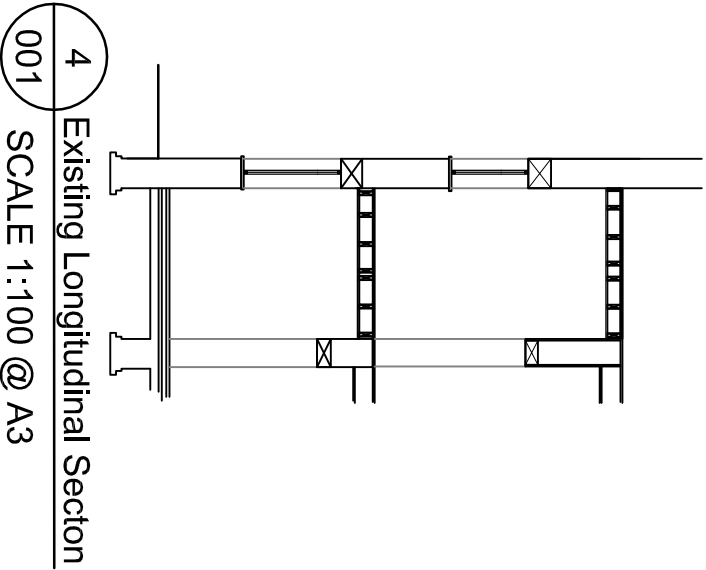

4 Existing Longitudinal Section
001 SCALE 1:100 @ A3

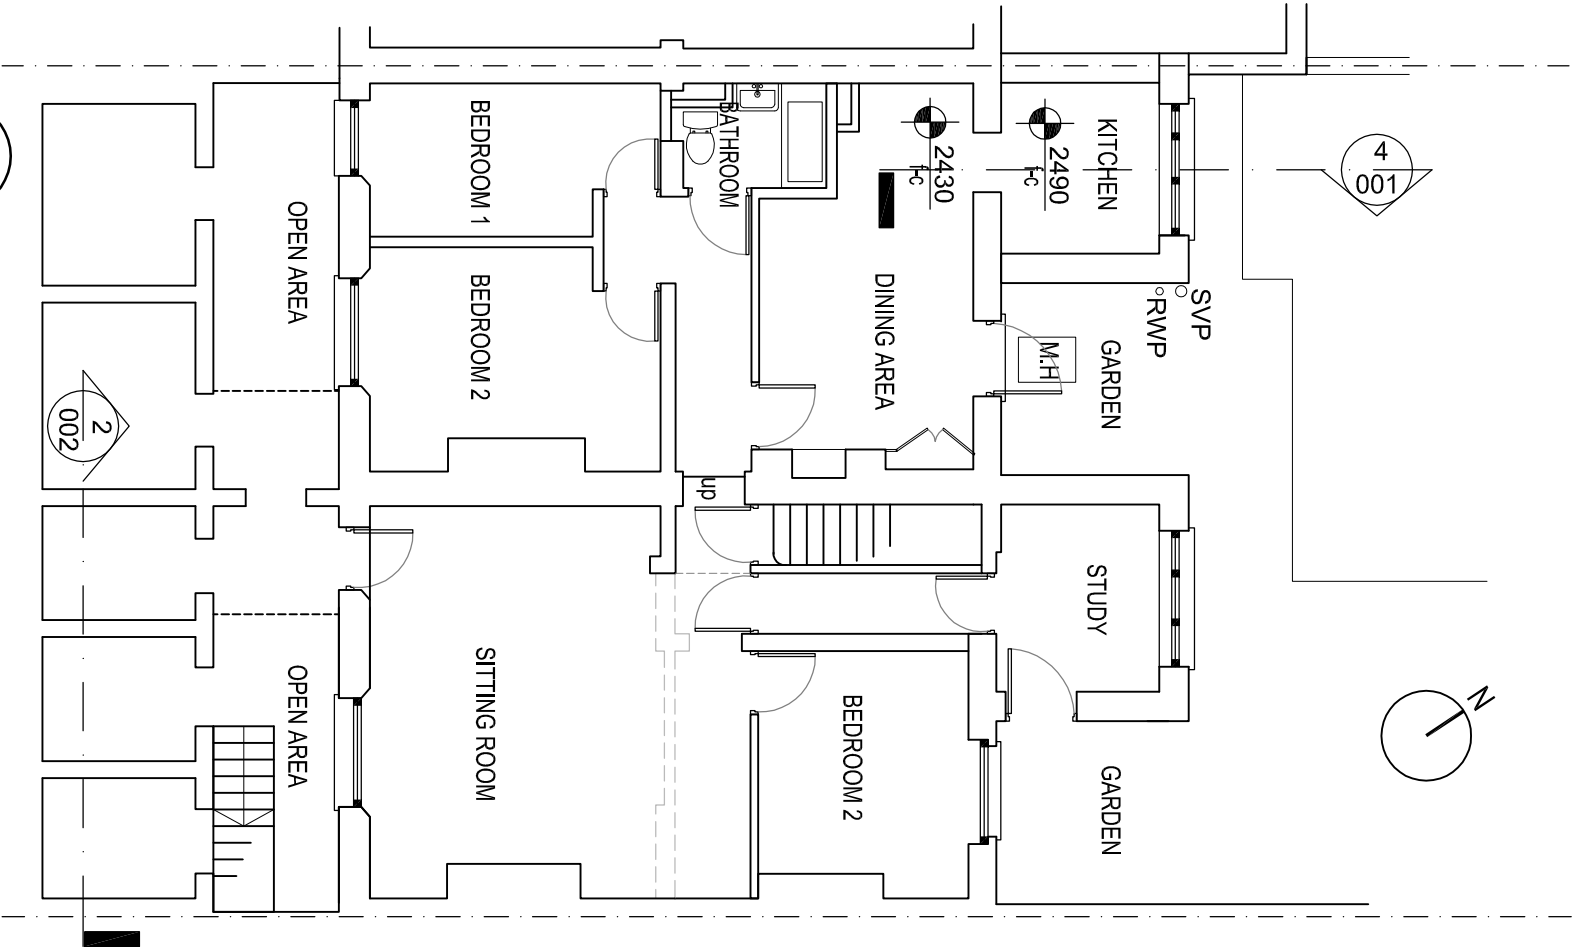

3 Existing Ground Floor Plan
001 SCALE 1:100 @ A3

 

1:250 scale bar



STS Structural Engineering Ltd
58 Crossway, Welwyn Garden City
Hertfordshire, AL8 7EE
Tel: 01707 695466 Fax: 01707 692006
Web: www.sts-sec.co.uk Email: sta@sts-sec.co.uk

Title
**Existing Location, Site, Floor Plan
Section and Photographs**

Client
Mrs Pauline Harries

Job Title
76-78 Gloucester Avenue, NW1 8JD

Scale
As shown



Drawn
JP

Checked
SS


Date
Jan '12

Drawing No.
1201-643-001


Rev.
-

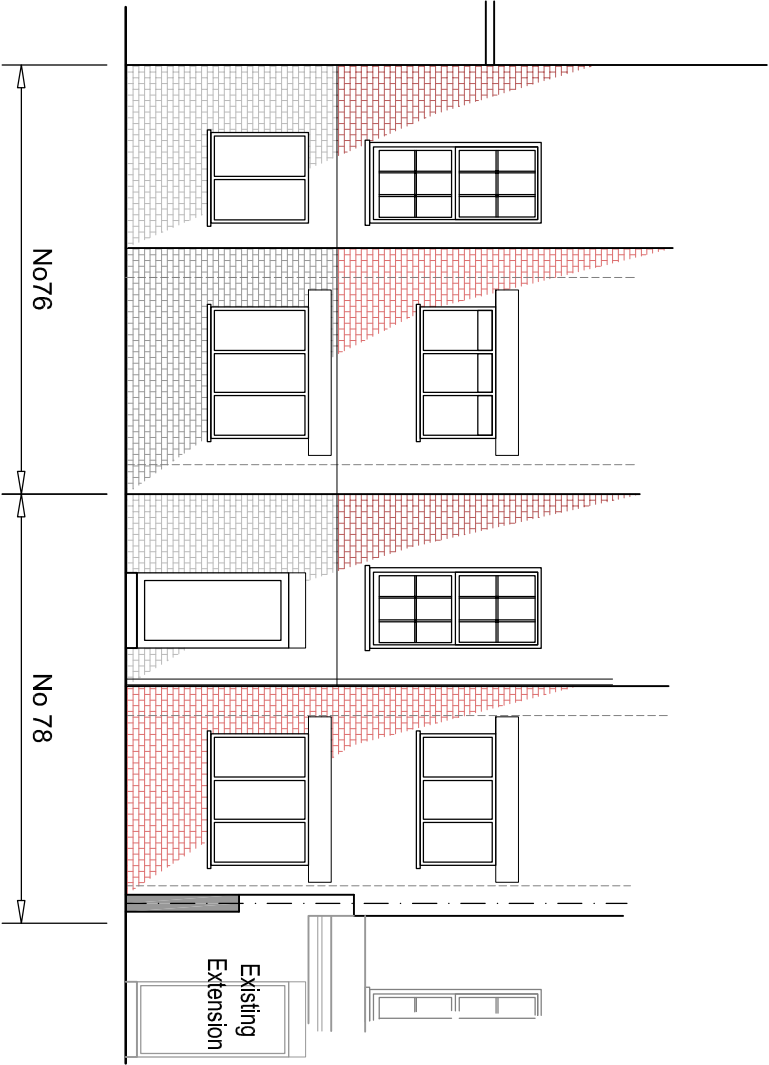 


1 Existing Rear Elevation
002 SCALE 1:100 @ A3

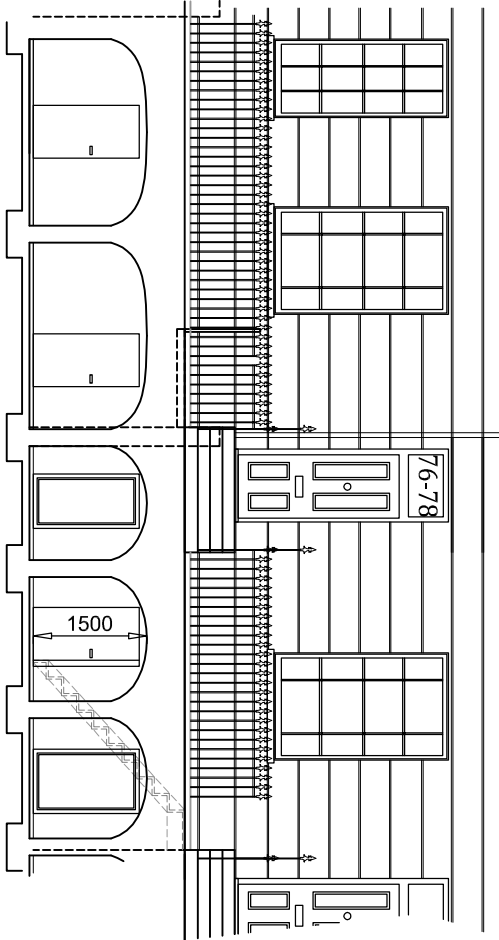


2 Existing Front Elevation
002 SCALE 1:100 @ A3

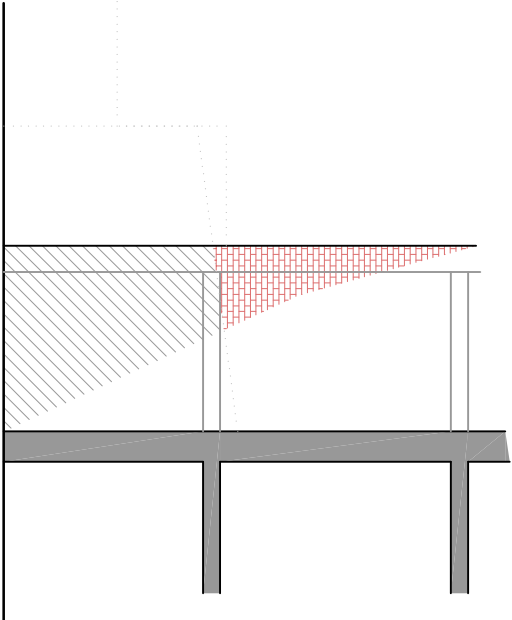

3 Existing Side Elevation
002 SCALE 1:100 @ A3

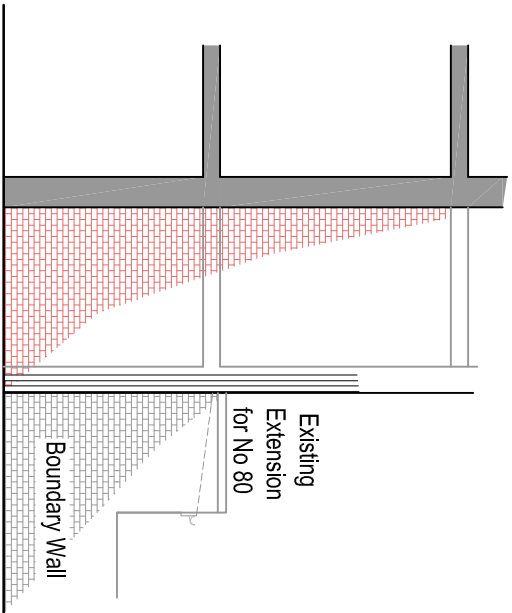

4 Existing Side Elevation
002 SCALE 1:100 @ A3

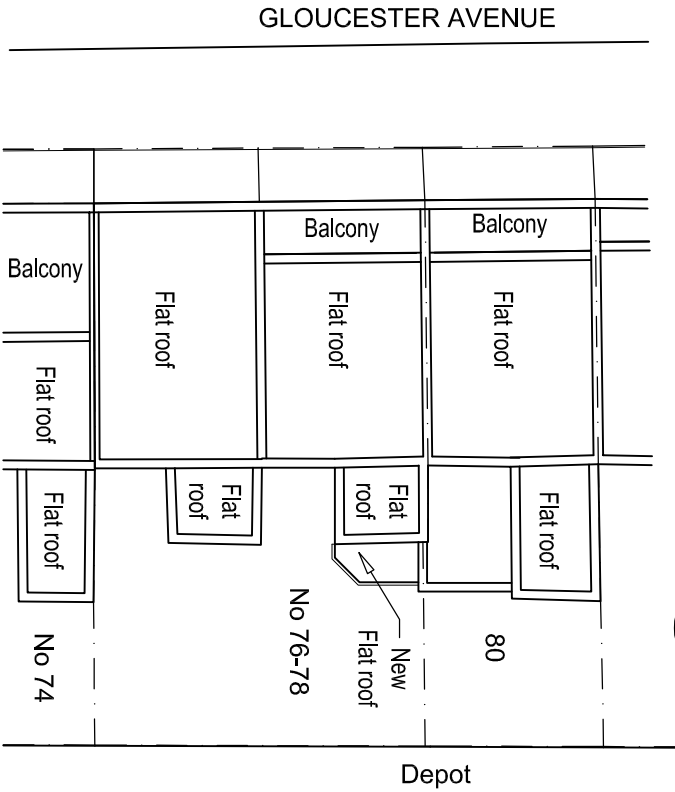

5 Proposed Site Plan
002 SCALE 1:250 @ A3



S T S Structural Engineering Ltd
58 Crossway, Welwyn Garden City
Hertfordshire, AL8 7EE
Tel: 01707 695466 Fax: 01707 692006
Web: www.sts-se.co.uk Email: sta@sts-se.co.uk

Title
**Proposed Site Plan, Existing Section
and Elevations**

Client
Mrs Pauline Harries

Job Title
76-78 Gloucester Avenue, NW1 8JD

Scale
As shown



Drawn
JP

Checked
SS

Date
Jan '12

Drawing No.
1201-643-002

Rev.
-

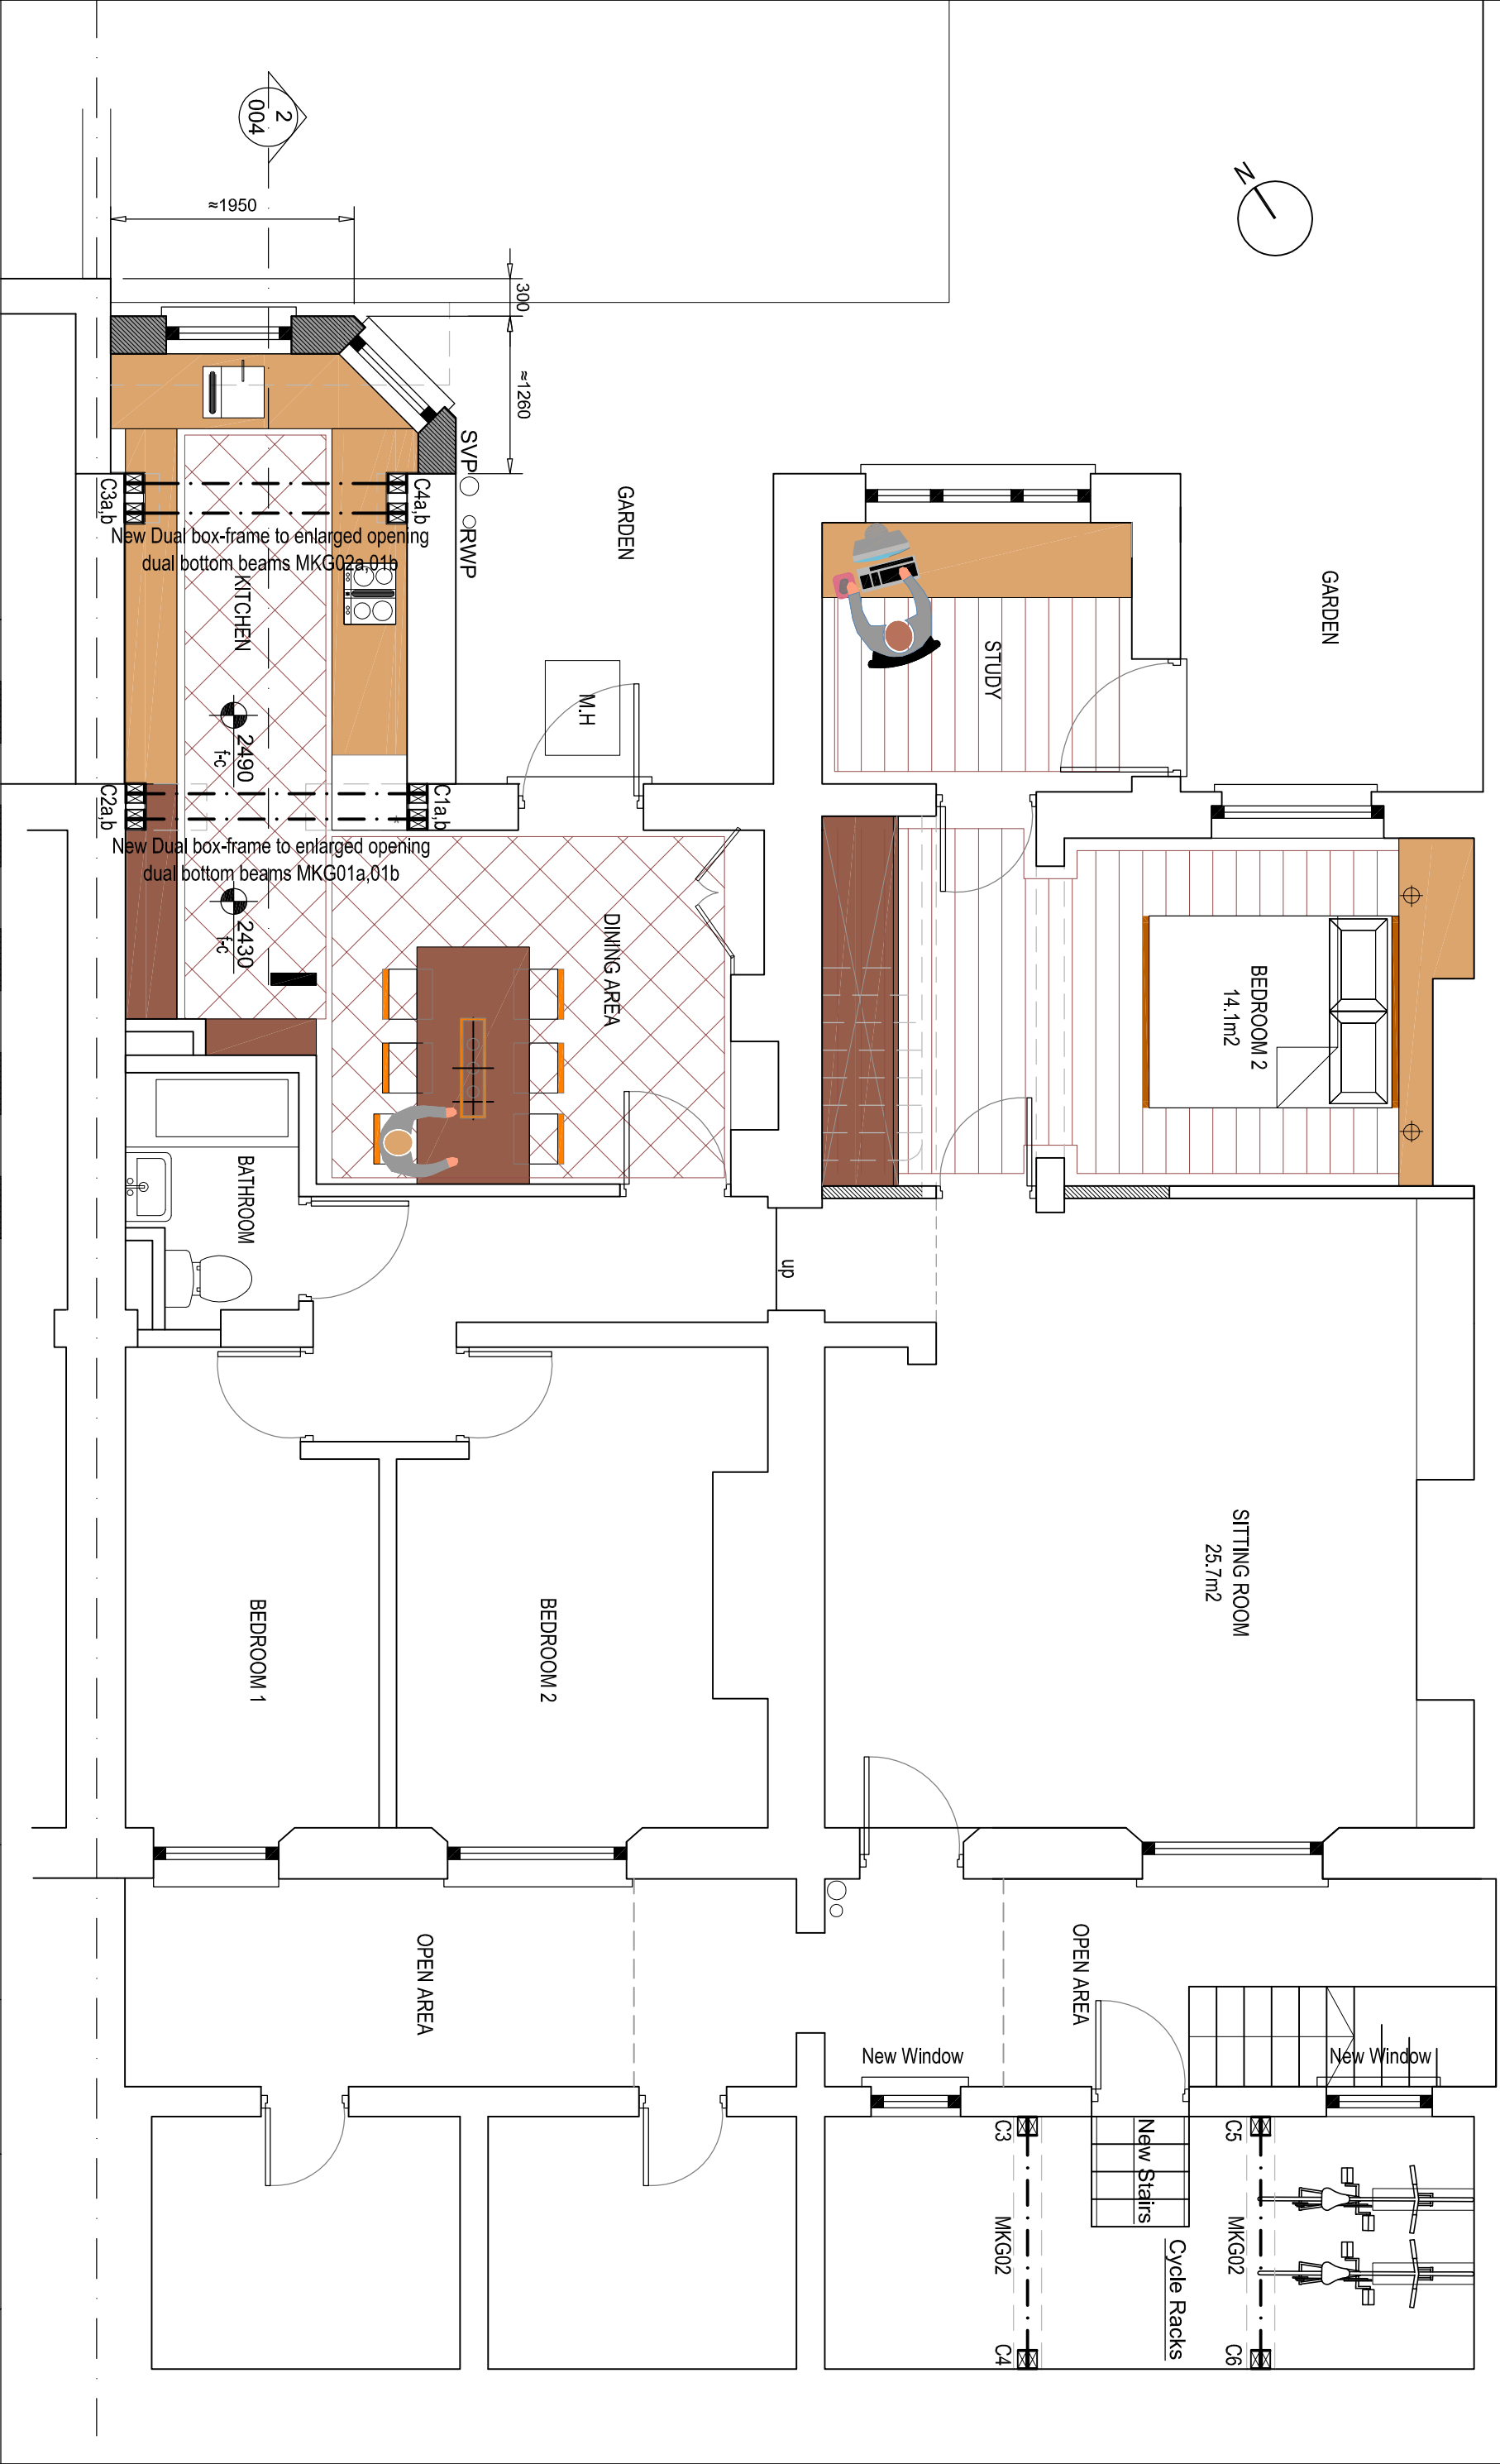 

S T S Structural Engineering Ltd
58 Crossway, Welwyn Garden City
Hertfordshire, AL8 7EE
Tel: 01707 695466 Fax: 01707 692006
Web: www.sts-sec.co.uk Email: sta@sts-sec.co.uk

Title
Proposed Floor Plan

Client
Mrs Pauline Harries

Job Title
76-78 Gloucester Avenue, NW1 8JD

Scale
1:50



Drawn
JP

Checked
SS


Date
Jan '12

Drawing No.
1201-643-003

Rev.
-

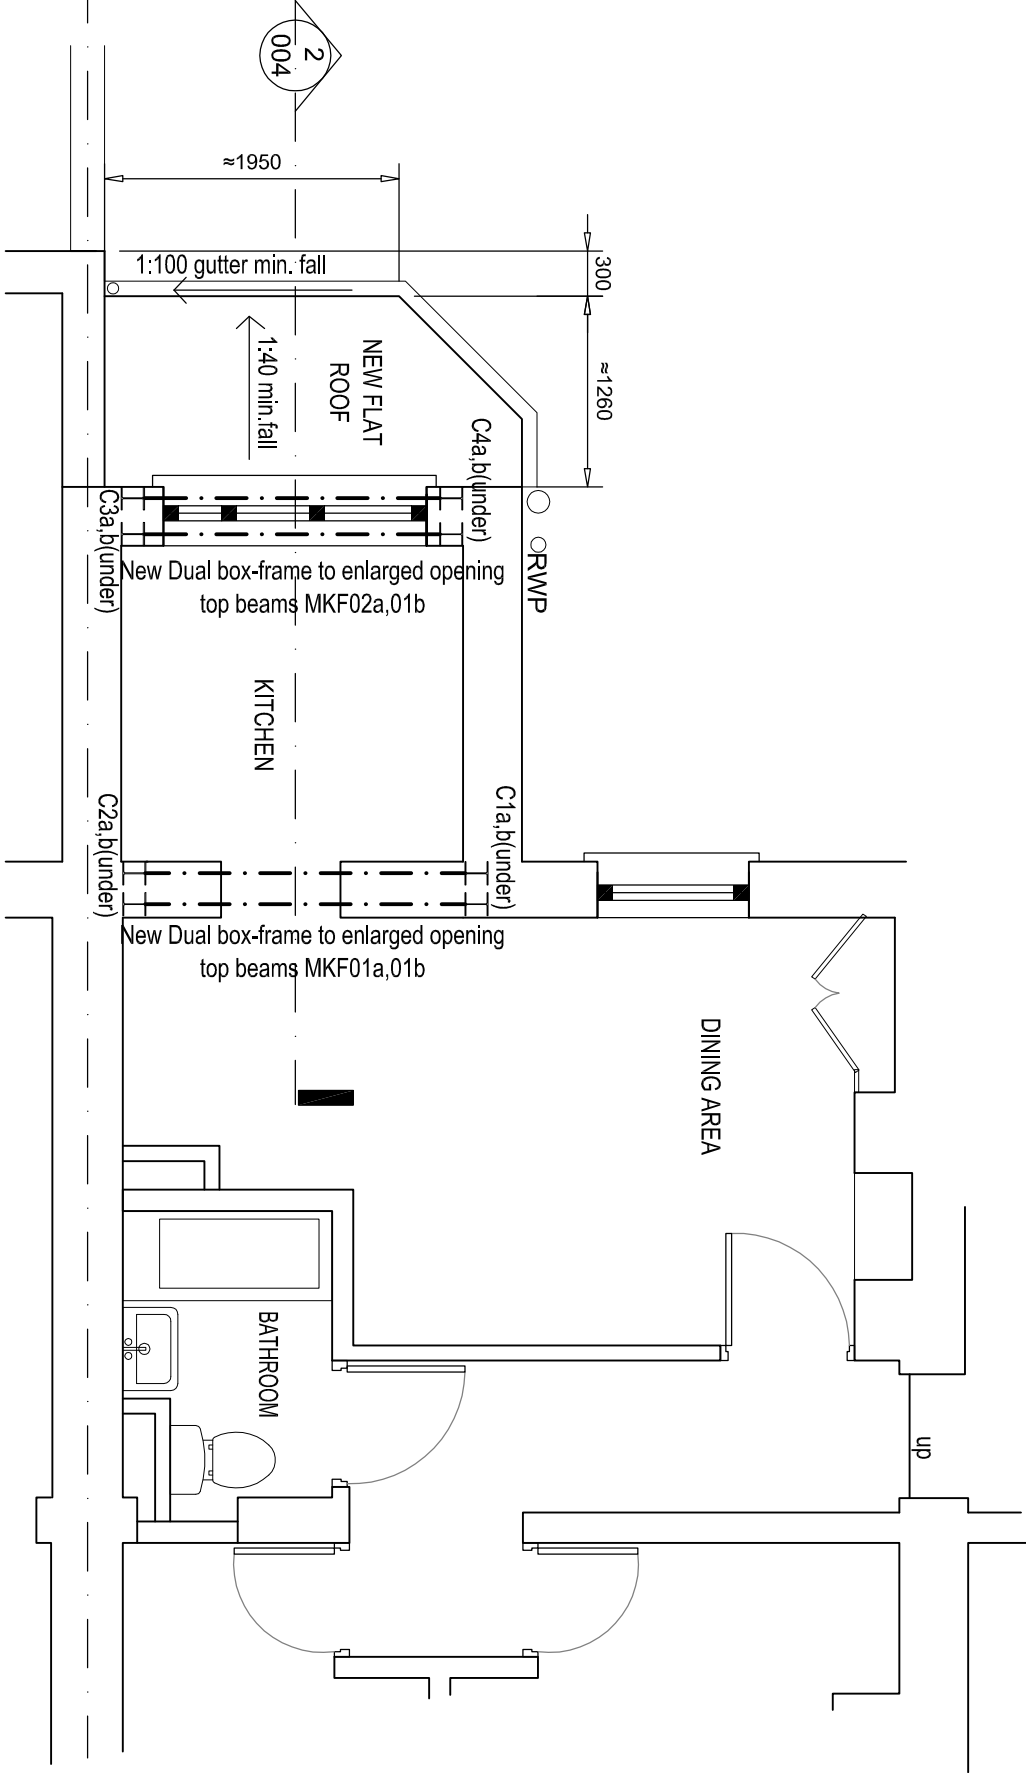 

1 Proposed Roof/First Floor Plan
004 SCALE 1:50 @ A3

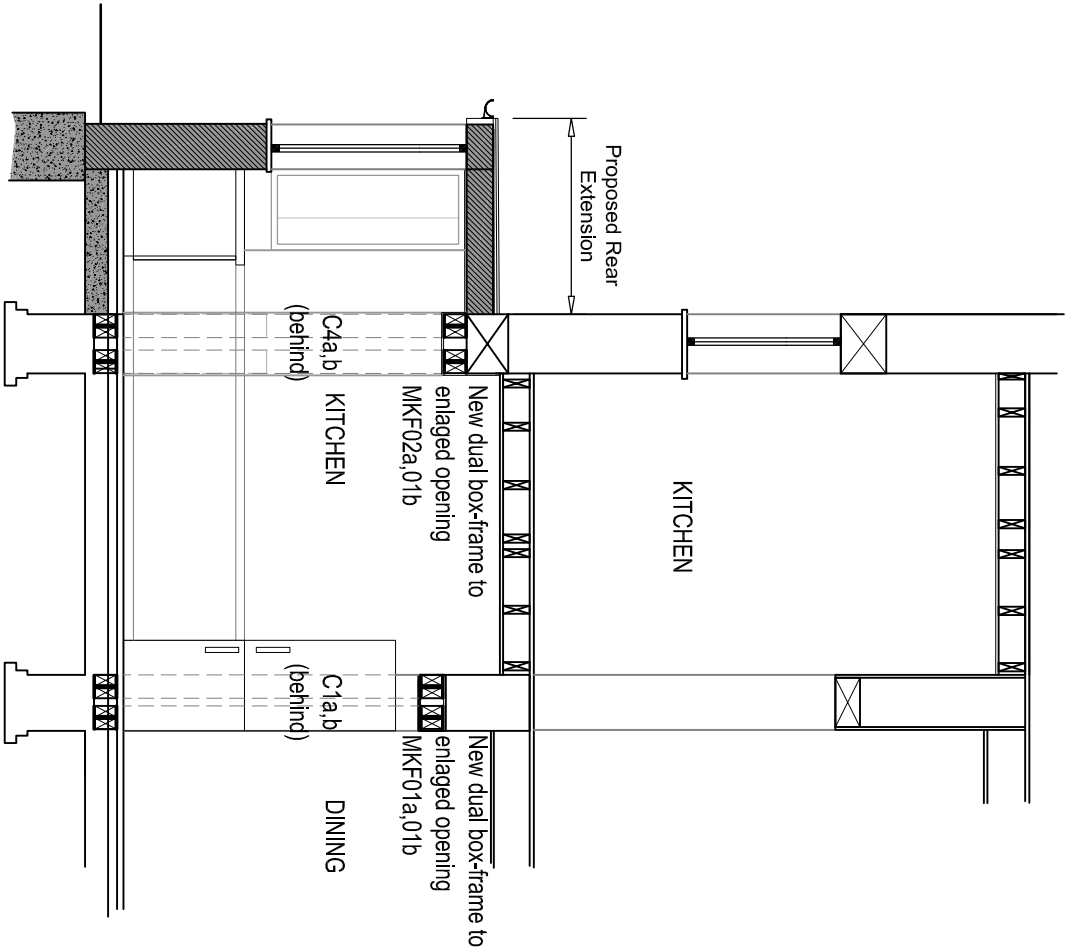


2 Proposed Longitudinal Section
004 SCALE 1:50 @ A3




S T S Structural Engineering Ltd
58 Crossway, Welwyn Garden City
Hertfordshire, AL8 7EE
Tel: 01707 695466 Fax: 01707 692006
Web: www.sts-se.co.uk Email: sta@sts-se.co.uk

Title				Client		Scale	Drawn	Checked	Date
Proposed Roof Plan and Section				Mrs Pauline Harries		1:50	JP	SS	Jan '12
Job Title				76-78 Gloucester Avenue, NW1 8JD		Drawing No.	1201-643-004		Rev.
									-

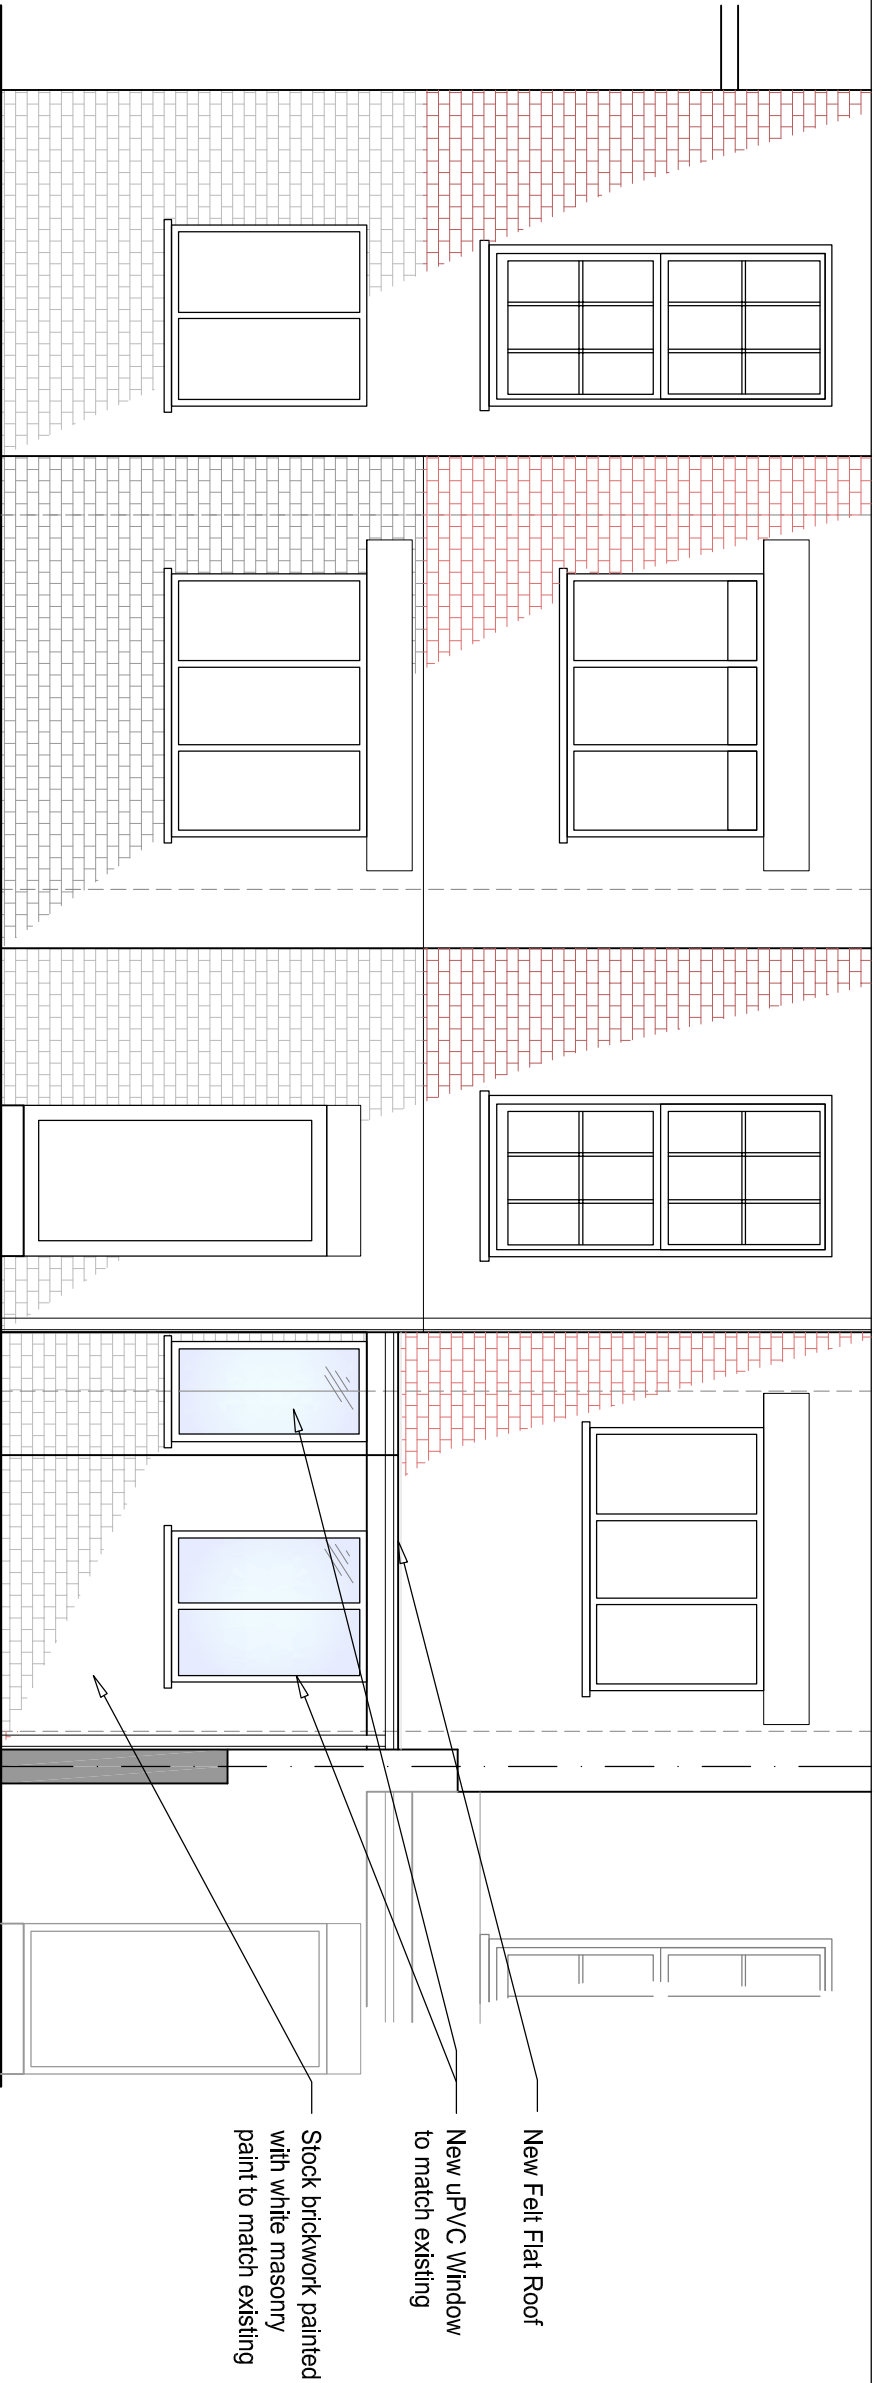


1 Proposed Rear Elevation
005 SCALE 1:50 @ A3

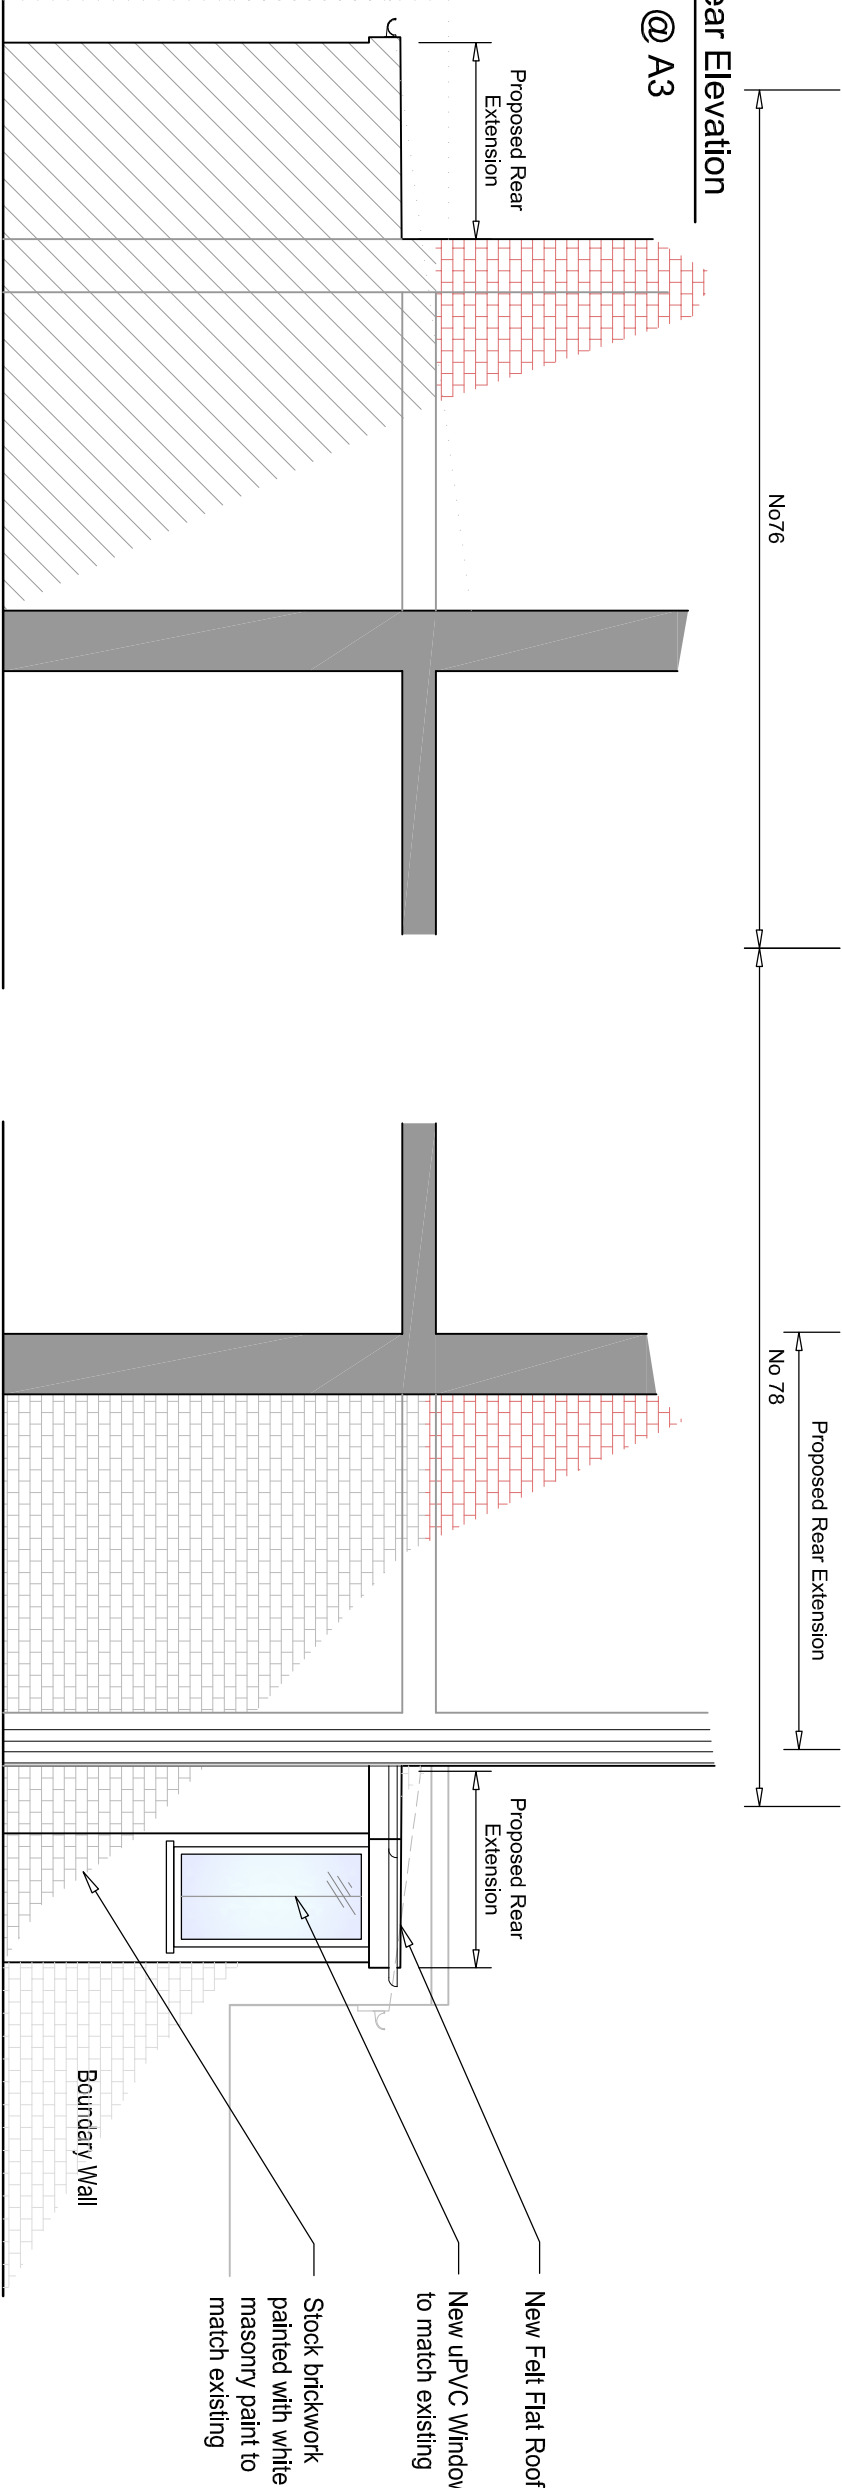

2 Proposed Side Elevation
005 SCALE 1:50 @ A3

3 Proposed Side Elevation
005 SCALE 1:50 @ A3

 

S T S Structural Engineering Ltd
58 Crossway, Welwyn Garden City
Hertfordshire, AL8 7EE
Tel: 01707 695466 Fax: 01707 692006
Web: www.sts-sec.co.uk Email: sta@sts-sec.co.uk

Title Proposed Elevations				Client Mrs Pauline Harries	Scale 1:50	Drawn JP	Checked SS	Date Jan '12
Job Title 76-78 Gloucester Avenue, NW1 8JD				Drawing No. 1201-643-005		Rev. -		