




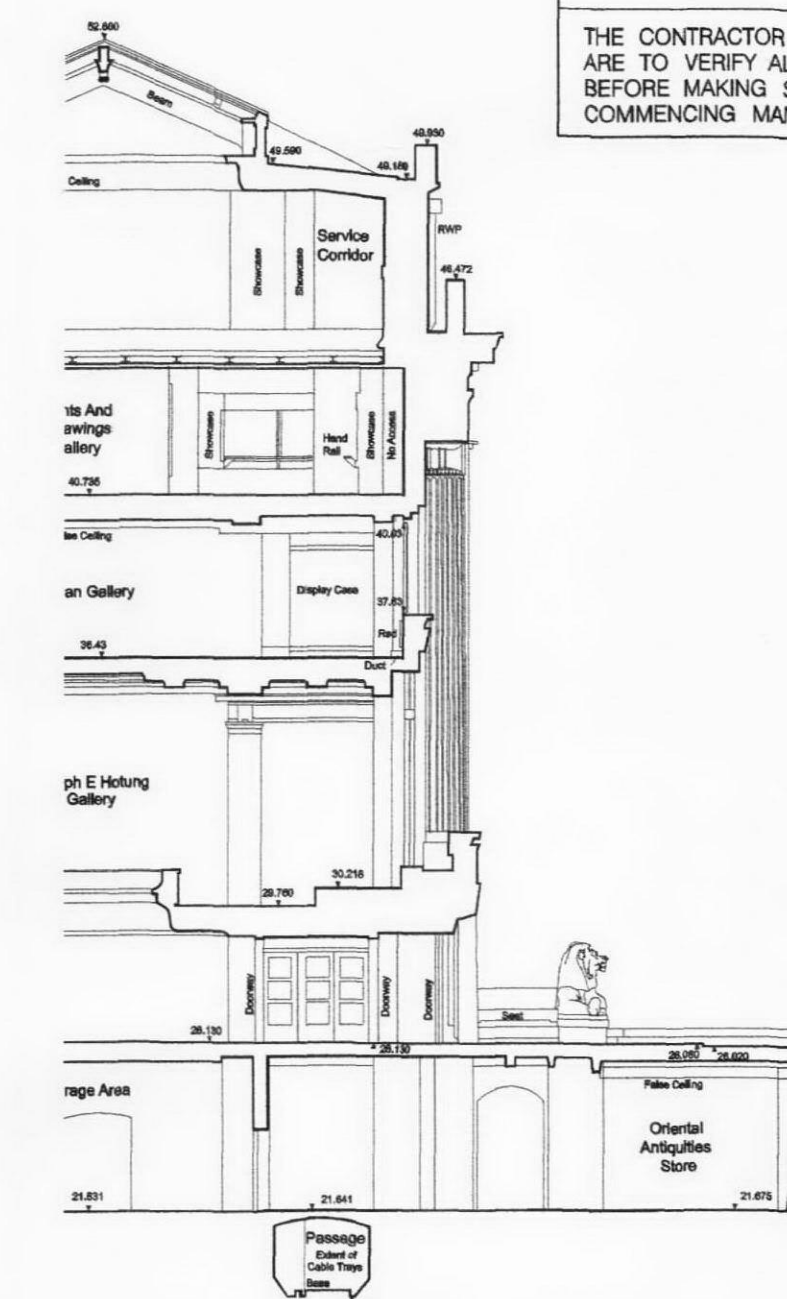


NORTH ELEVATION

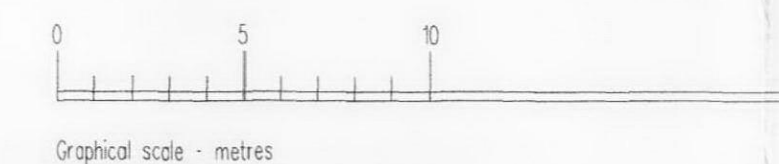

SECTION A

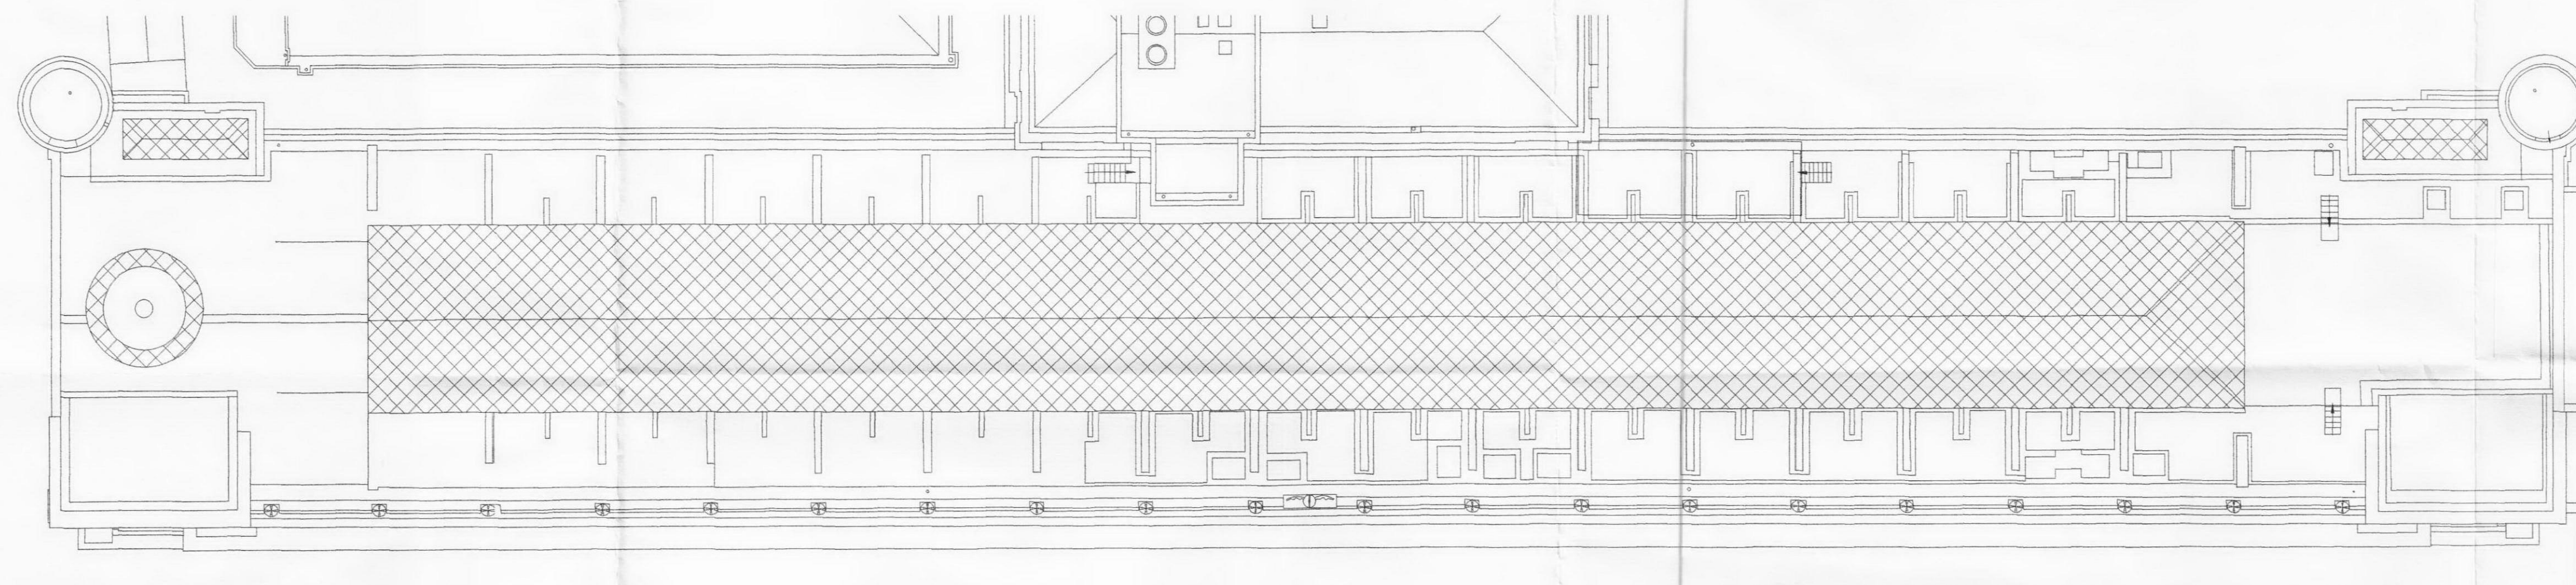

ROOF PLAN

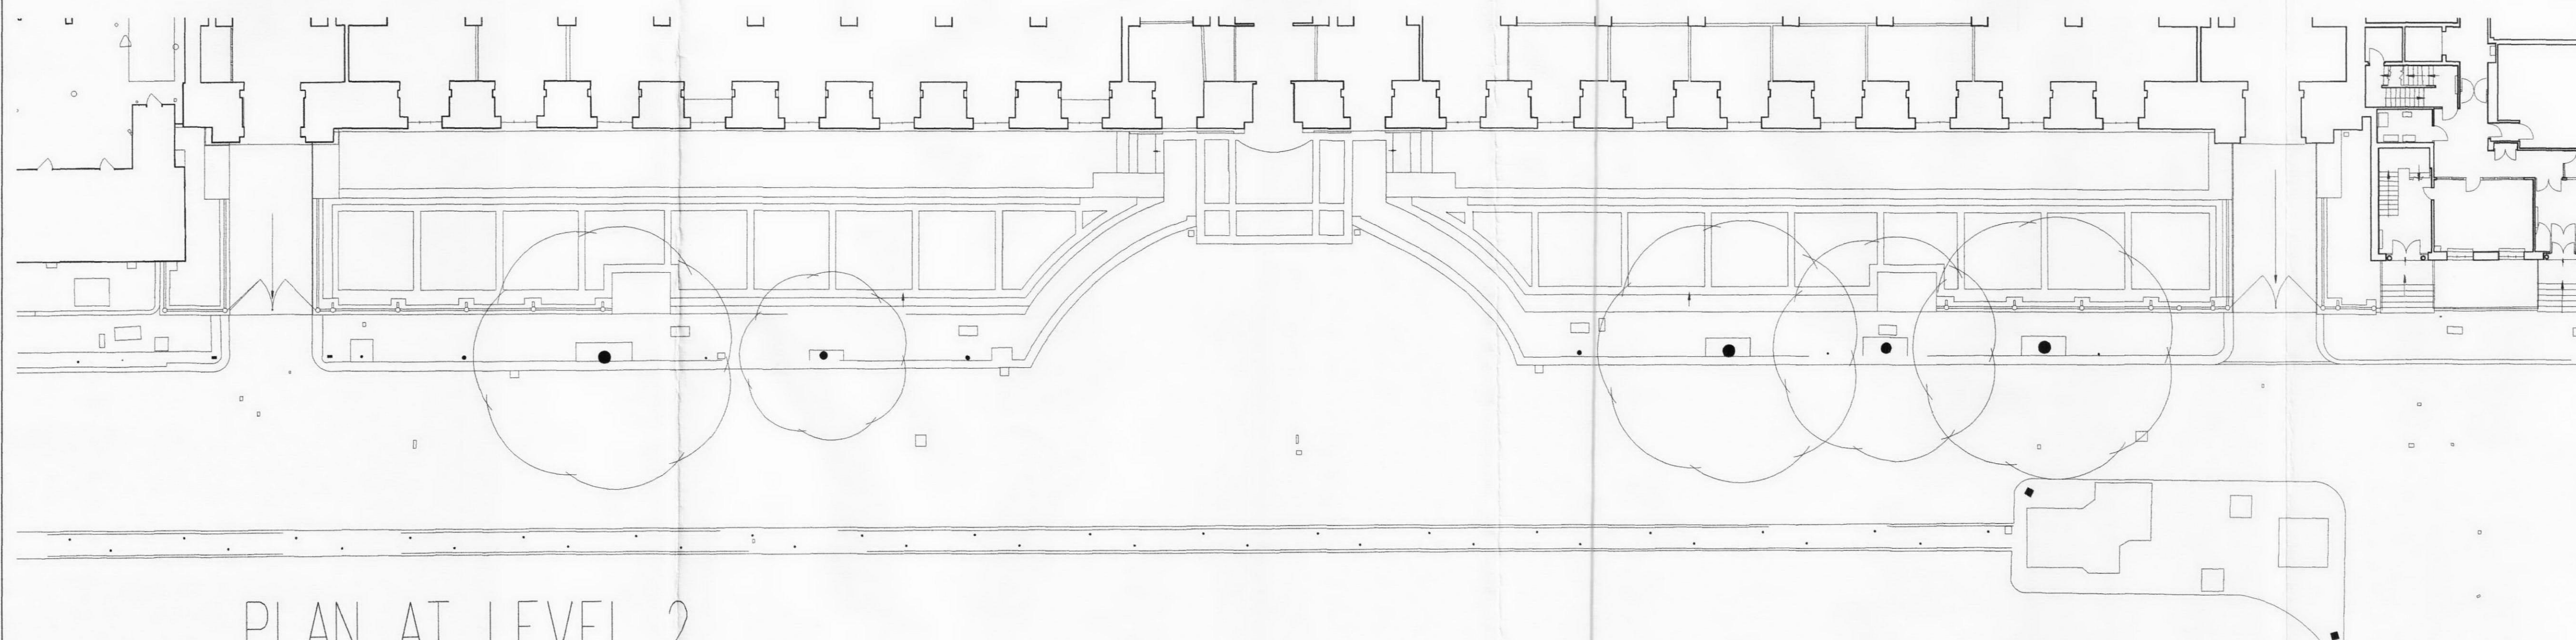

PLAN AT LEVEL 2

NOTES
THE CONTRACTOR AND HIS SUB-CONTRACTORS
ARE TO VERIFY ALL DIMENSIONS ON SITE
BEFORE MAKING SHOP DRAWINGS OR
COMMENCING MANUFACTURE

AMENDMENTS

THE BRITISH MUSEUM
KEB PARAPET REPAIRS

KING EDWARD VII BUILDING
NORTH ELEVATION PLANS AND
SECTION

scale
A1: 1:200
A3: 1:400

date
OCTOBER 2011

job no.
11-127

drawing no.
AS 1/1

client
THE TRUSTEES OF
THE BRITISH MUSEUM

FRANK TIMOTHY ASSOCIATES LIMITED
Chartered Architectural Technologist

Oakfields, 18 Piper Road, Yate
South Gloucestershire BS37 5SY
Telephone 01454 880395 Fax 01454 880396