



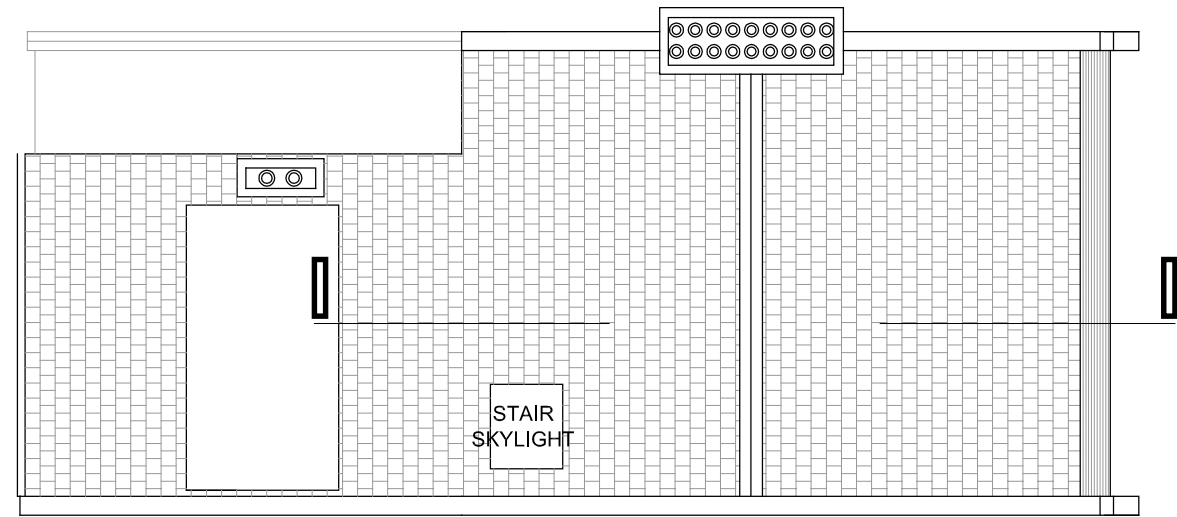

EXISTING ROOF PLAN
scale 1:100

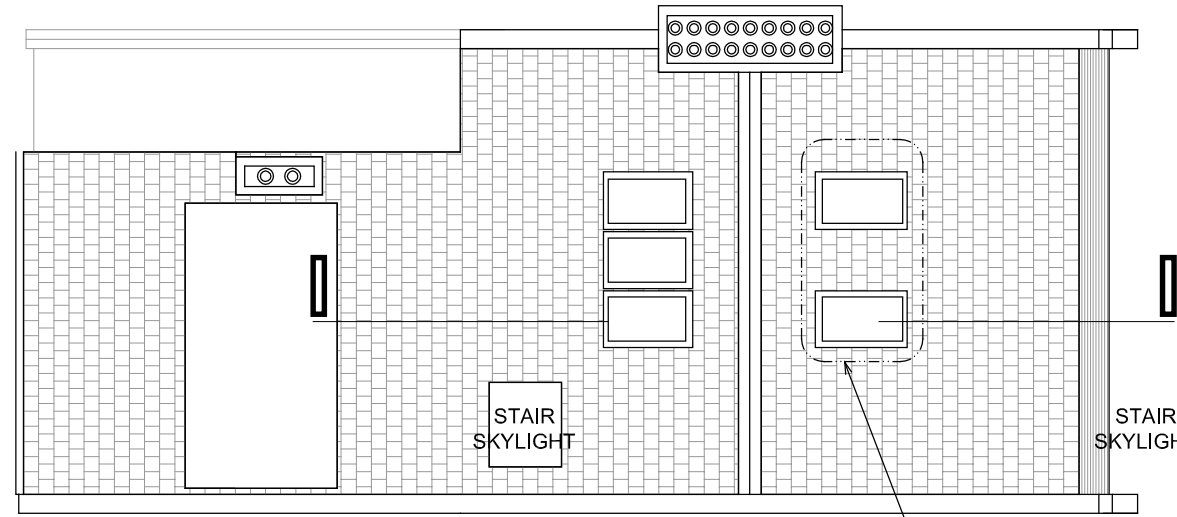


PROPOSED ROOF PLAN
scale 1:100




EXISTING REAR ELEVATION
scale 1:100




PROPOSED REAR ELEVATION
scale 1:100

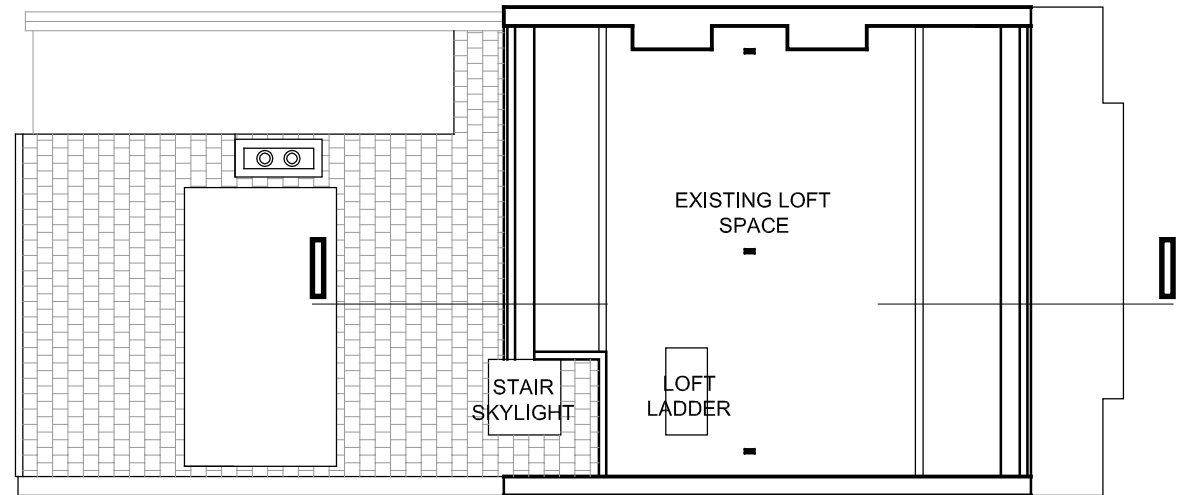


EXISTING LOFT PLAN
scale 1:100

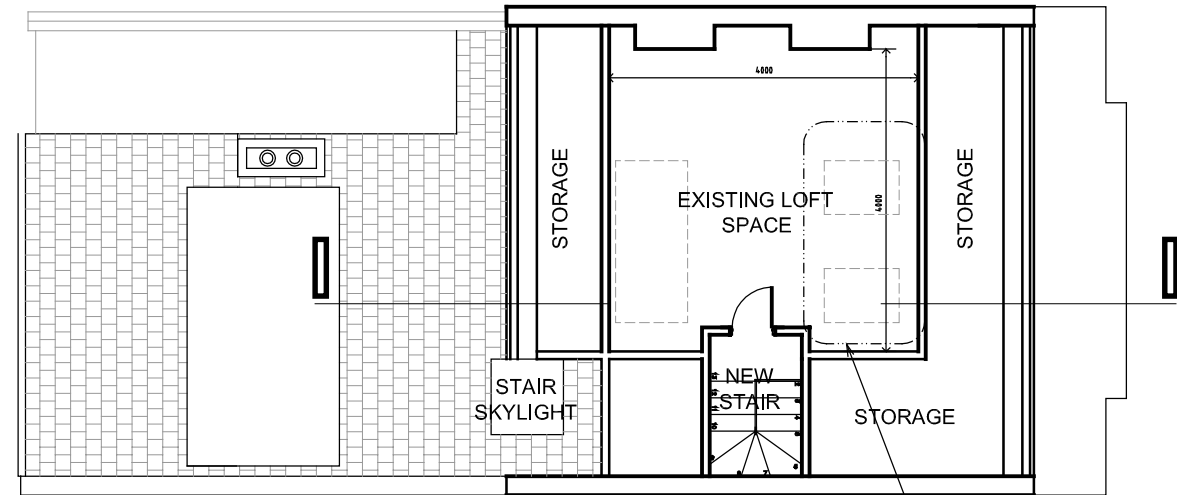

PROPOSED LOFT PLAN
scale 1:100

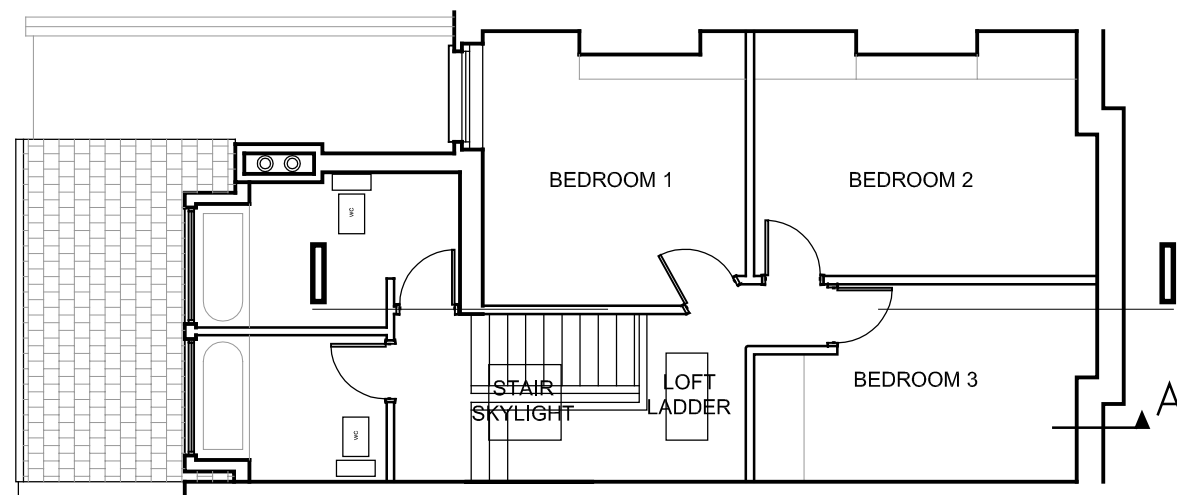

EXISTING 2nd FLOOR PLAN
scale 1:100

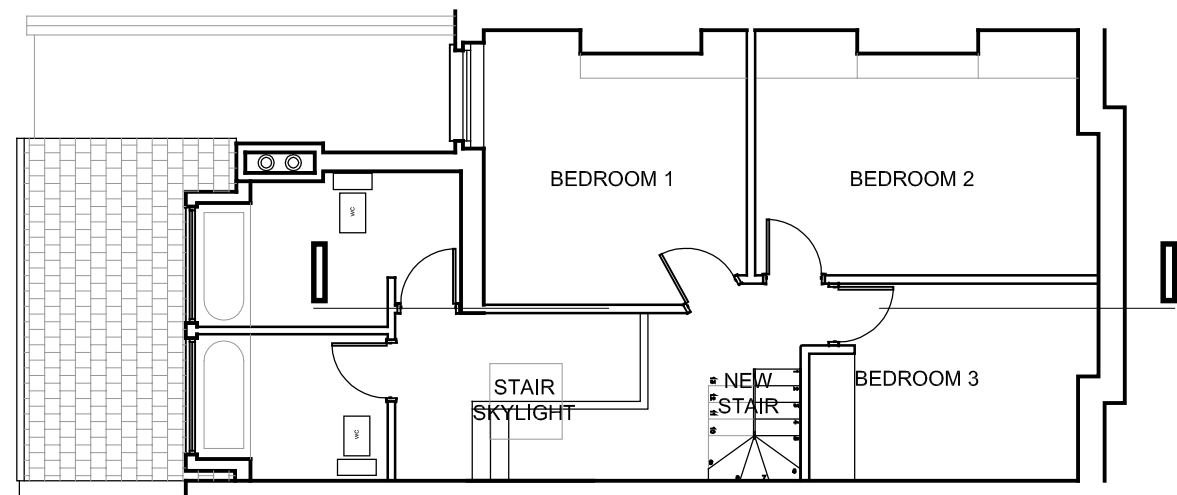


PROPOSED 2nd FLOOR PLAN
scale 1:100




EXISTING STREET ELEVATION
scale 1:100



PROPOSED STREET ELEVATION
scale 1:100

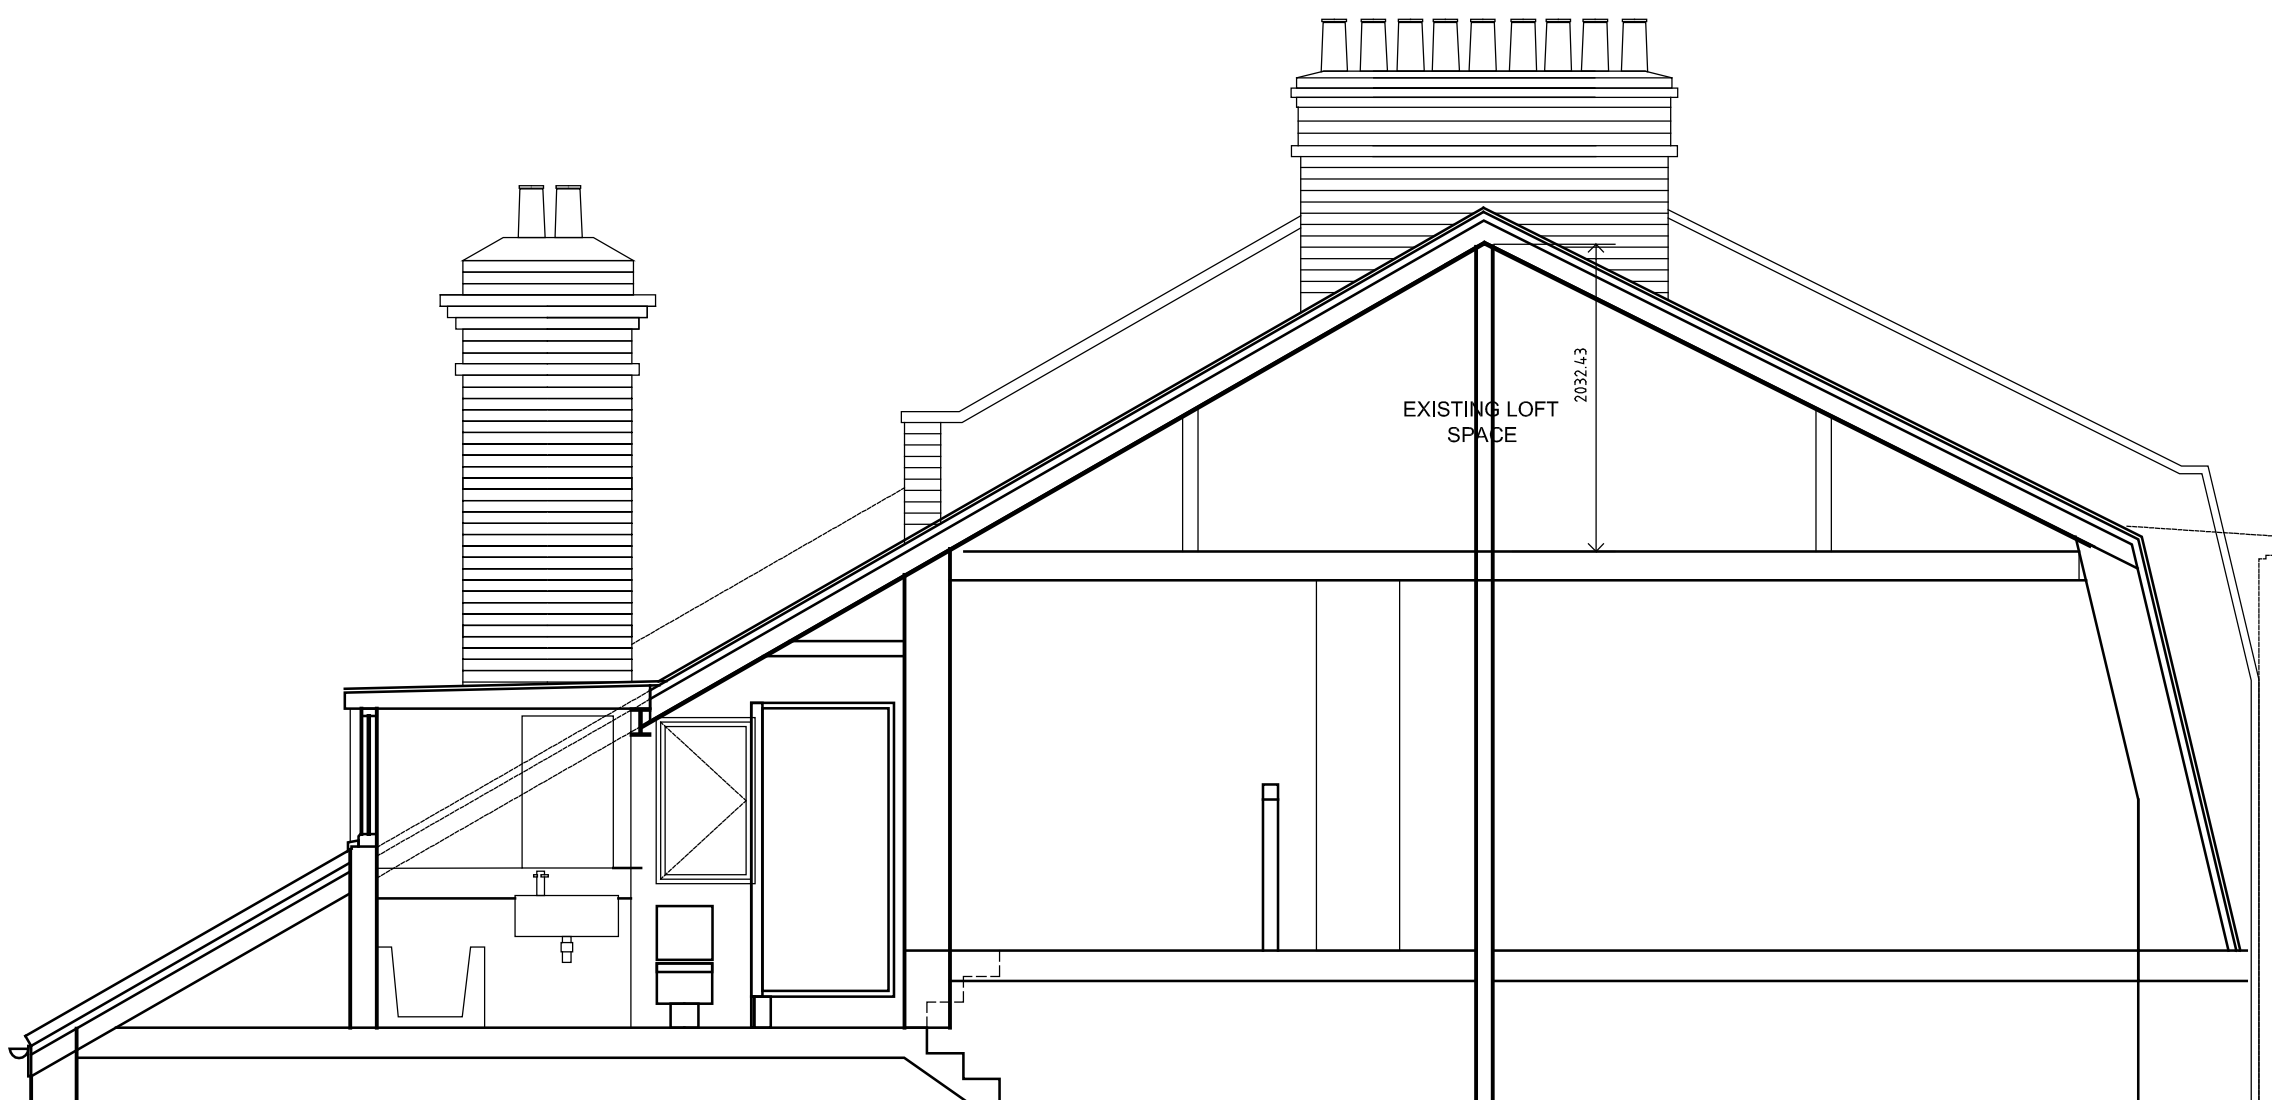

EXISTING SECTION
scale 1:50

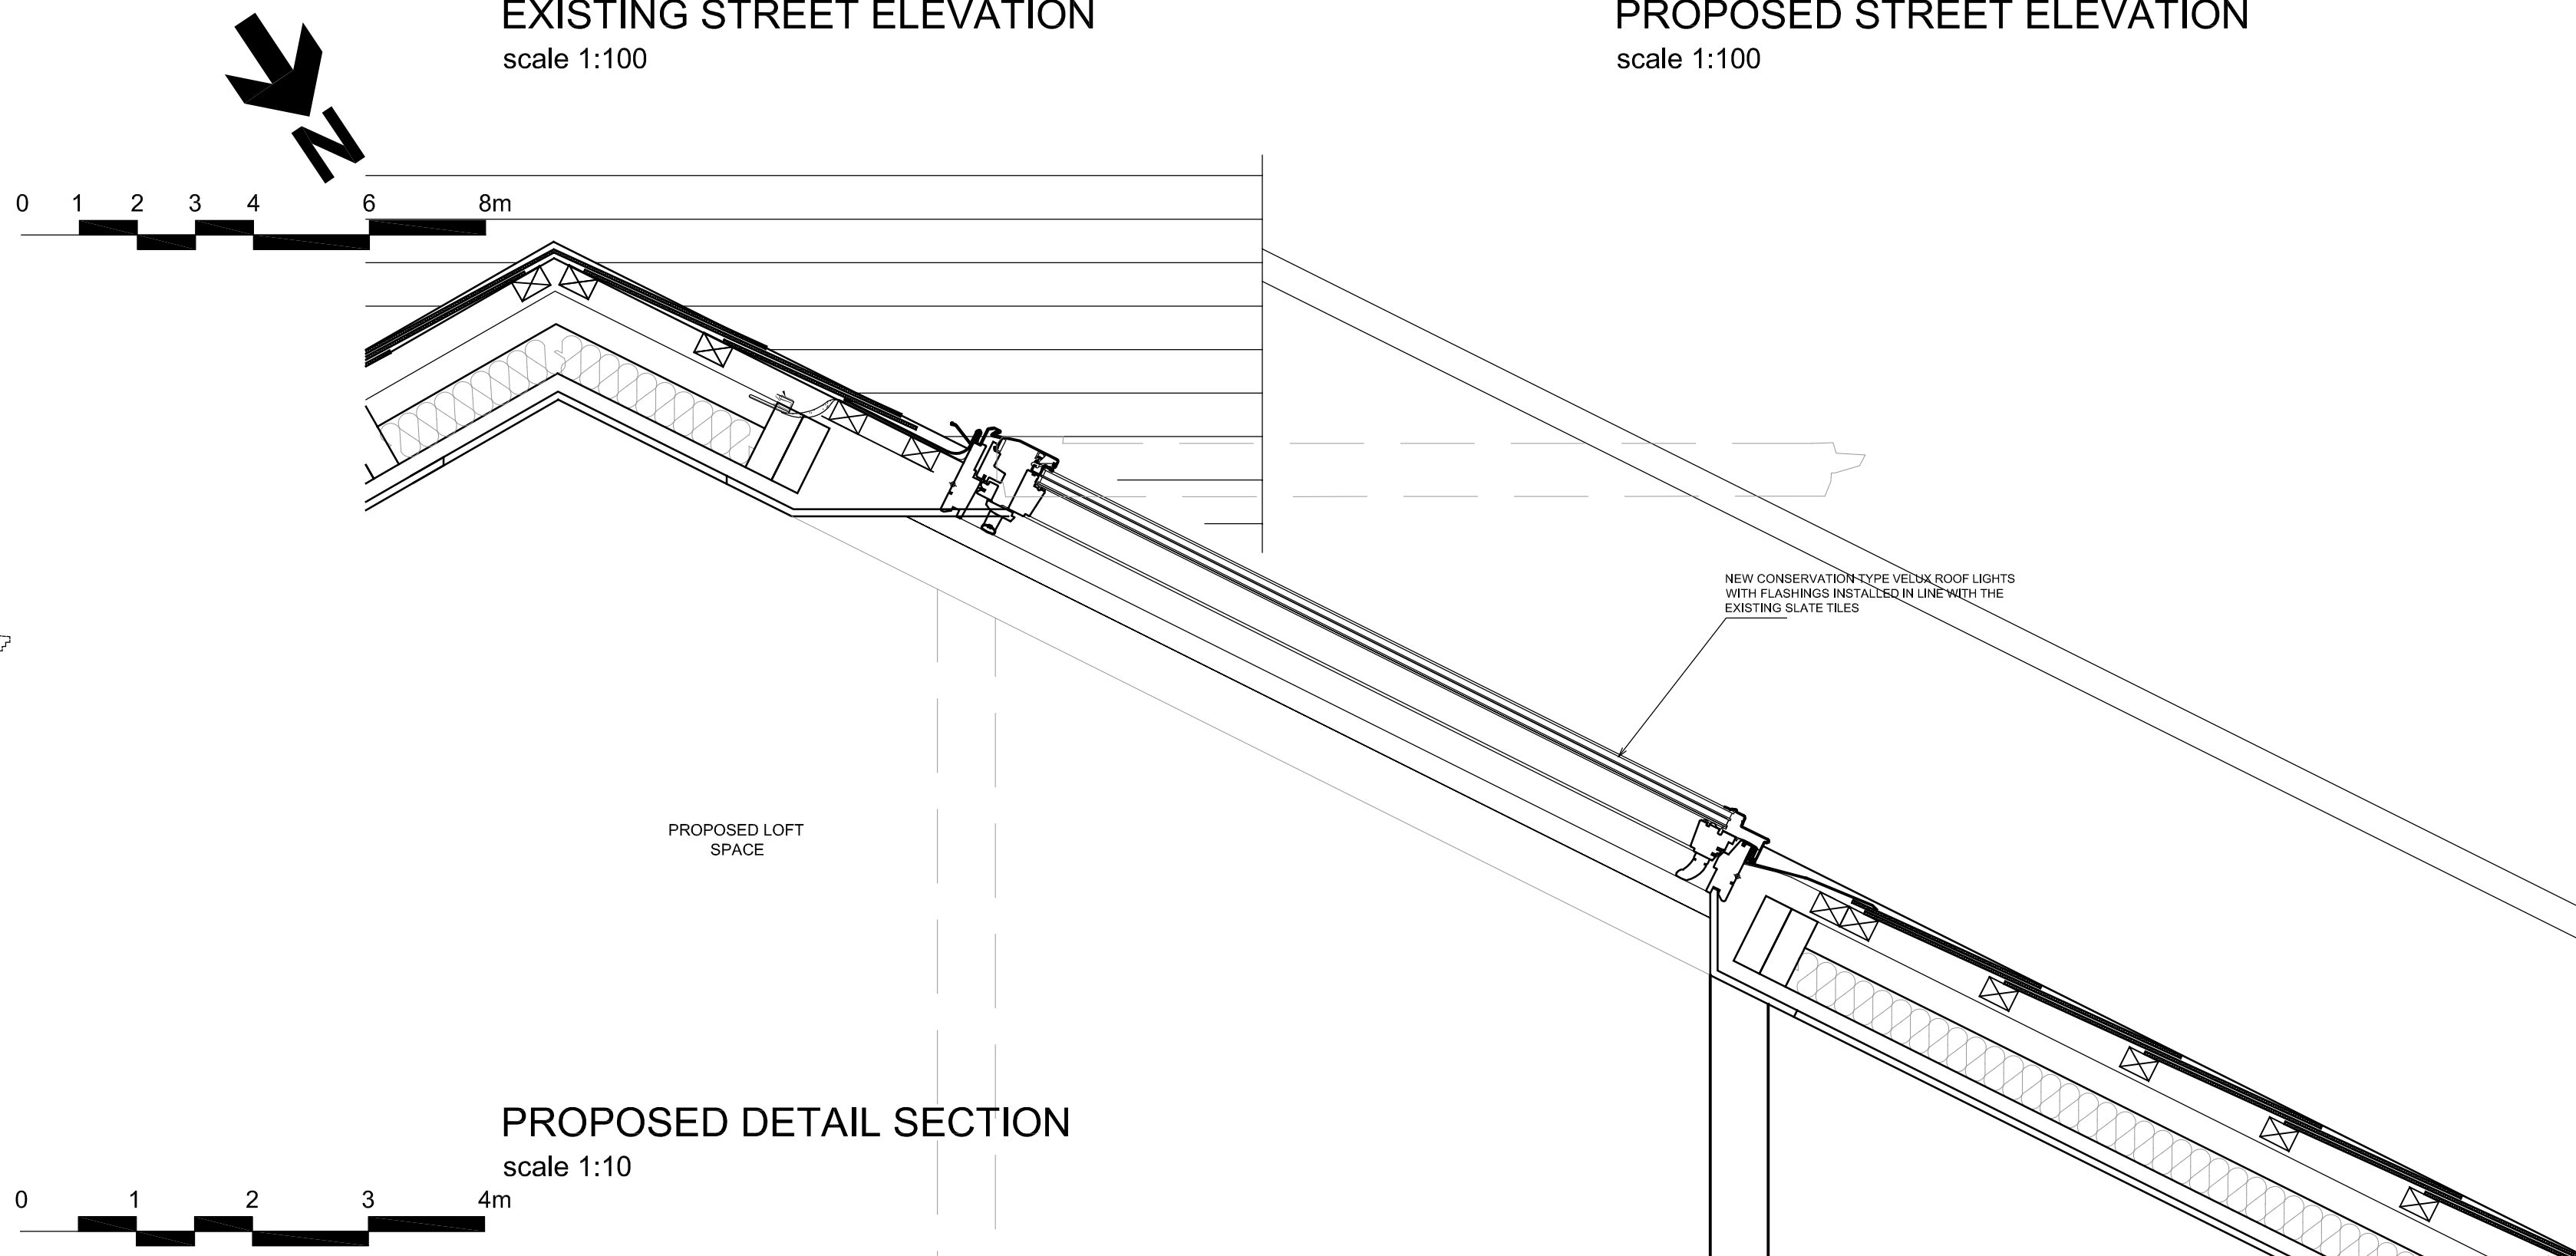

PROPOSED DETAIL SECTION
scale 1:10

NOTES
ALL DIMENSIONS TO BE CHECKED
ON SITE PRIOR TO COMMENCE
-MENT OF WORK. NO SCALING.
ANY DISCREPANCIES TO BE
REPORTED TO THE ARCHITECT. ©

STUDIOS 150 COMMERCIAL STREET, LONDON, UK, E1 1RL
email: info@steyn.co.uk mobile: +44 (0) 7500 80000

STEYN
COLLABORATIVE - ARCHITECTURE

PROJECT NAME
PROPOSED ROOF LIGHTS
59 GLENMORE ROAD
NW3 4DA

DRAWING
EXISTING & PROPOSED PLANS,
SECTIONS & ELEVATIONS

DRAWING NO.
PLANNING : P1106 | D | 0 | 100 | P2

DATE
DECEMBER 2011

SCALE
1:10/1:50/ 1:100 @ A1,
1:20/1:100/1:200 @ A3

DRAWN BY
COETZEE STEYN

CHECKED BY
CS