
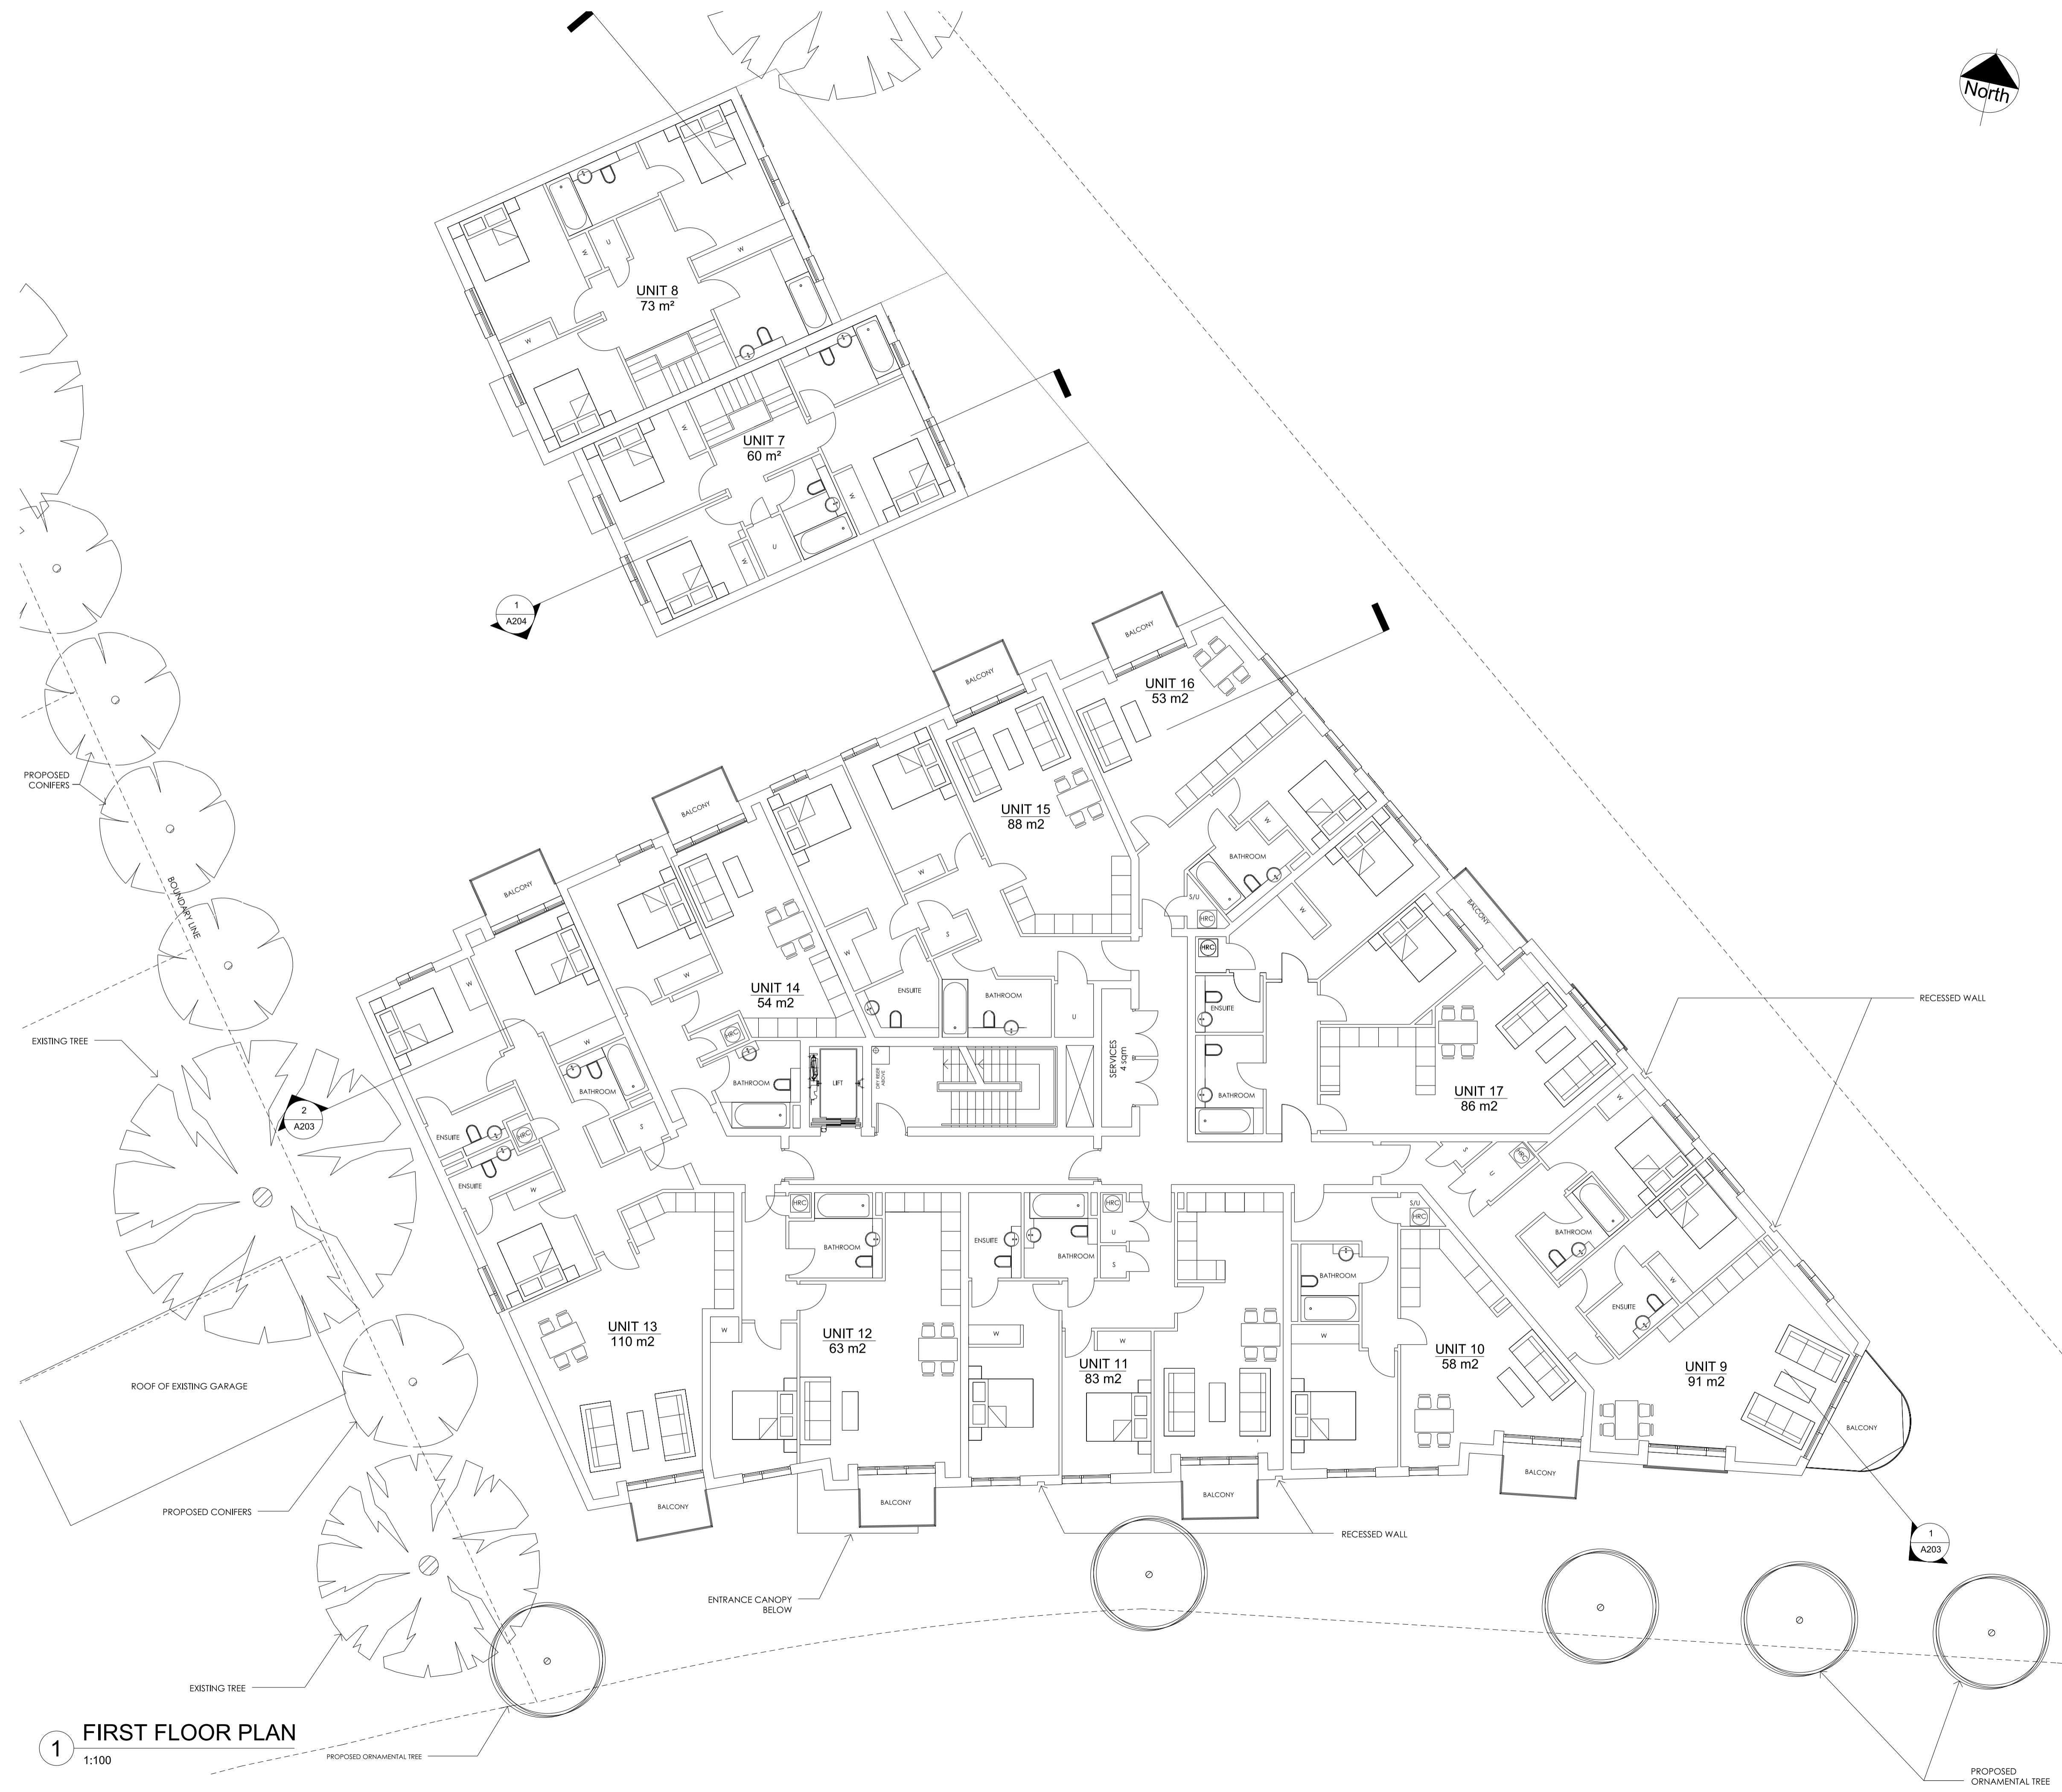


NOTES:
 1. THIS DRAWING NOT TO BE SCALED. FIGURED DIMENSIONS ONLY TO BE TAKEN.
 2. SHOULD ANY DISCREPANCIES BE FOUND WITH THIS DRAWING, PLEASE INFORM THIS OFFICE.
 3. COPYRIGHT OF THIS DRAWING IS OWNED BY J.MARCHITECTS.

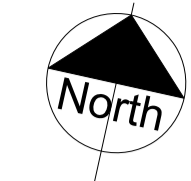

1 FIRST FLOOR PLAN
 1:100

REV.	DESCRIPTION	DATE	DRN BY	CKD BY

PROJECT	MILL LANE, WEST HAMPSTED
TITLE	FIRST FLOOR PLAN
CLIENT	TAYLOR WIMPEY
JOB NO.	4748
DRAWING NO.	L-(0)-004
SCALE	1:100 @ A1
DRAWN BY	AMG
CHECKED BY	PI
STATUS	EXISTING & APPROVED
REVISION	-
DATE	07.11.10

2nd Floor Threeways House 40-44 Clipstone Street London W1W 5DW
T: 0207 580 5330
F: 0207 436 5348
lon@jmarchitects.net
www.jmarchitects.net

jmarchitects