
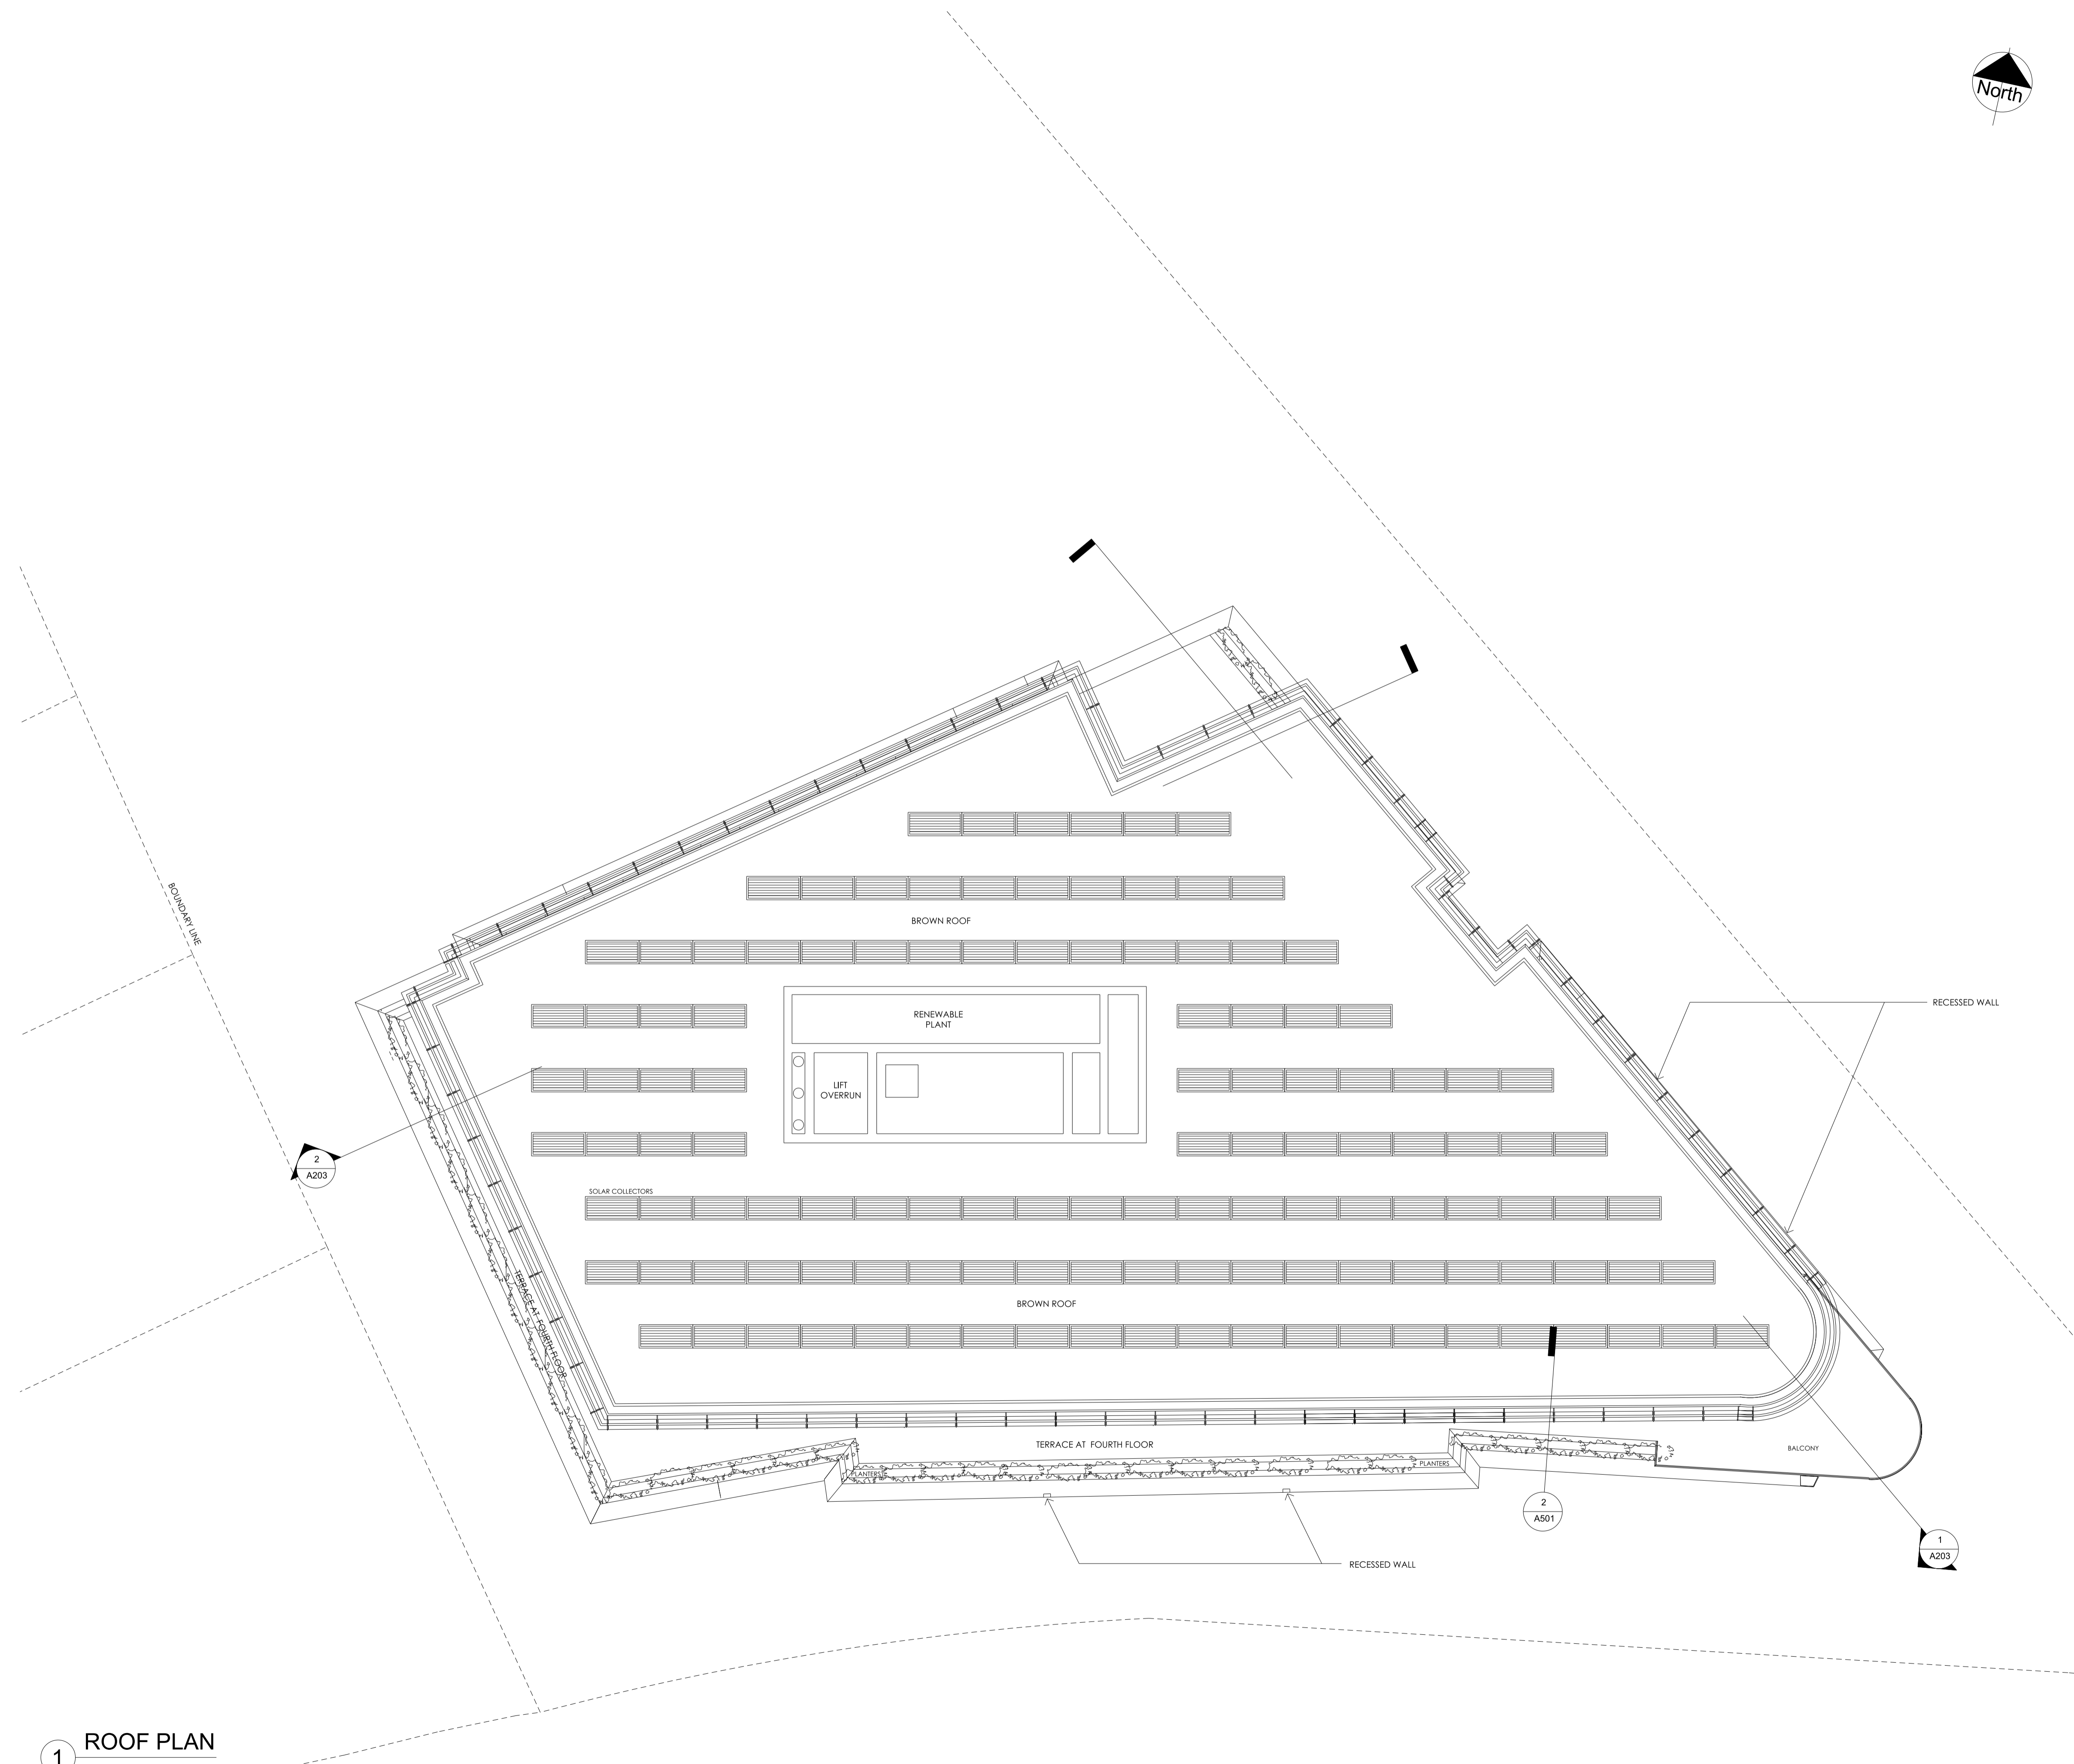


NOTES:
 1. THIS DRAWING NOT TO BE SCALED. FIGURED DIMENSIONS ONLY TO BE TAKEN.
 2. SHOULD ANY DISCREPANCIES BE FOUND WITH THIS DRAWING, PLEASE INFORM THIS OFFICE.
 3. COPYRIGHT OF THIS DRAWING IS OWNED BY J.MARCHITECTS.

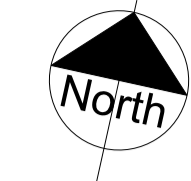

1 ROOF PLAN
1:100

REV.	DESCRIPTION	DATE	DRN BY	CKD BY

jmarchitects

PROJECT: MILL LANE, WEST HAMPSTED

TITLE: ROOF PLAN

CLIENT: TAYLOR WIMPEY

JOB NO. 4748	DRAWING NO. L-(0)-008	REVISION -
SCALE 1:100 @ A1	DRAWN BY AMG	CHECKED BY PI
STATUS PLANNING - EXISTING & APPROVED	DATE 17.11.10	

2nd Floor
 Threeways House
 40-44 Clapstone Street
 London
 W1W 5DW

T: 0207 580 5330
 F: 0207 436 5348
 lon@jmarchitects.net
 www.jmarchitects.net