


NOTES:
 1. THIS DRAWING NOT TO BE SCALED. FIGURED DIMENSIONS ONLY TO BE TAKEN.
 2. SHOULD ANY DISCREPANCIES BE FOUND WITH THIS DRAWING, PLEASE INFORM THIS OFFICE.
 3. COPYRIGHT OF THIS DRAWING IS OWNED BY J.MARCHITECTS.

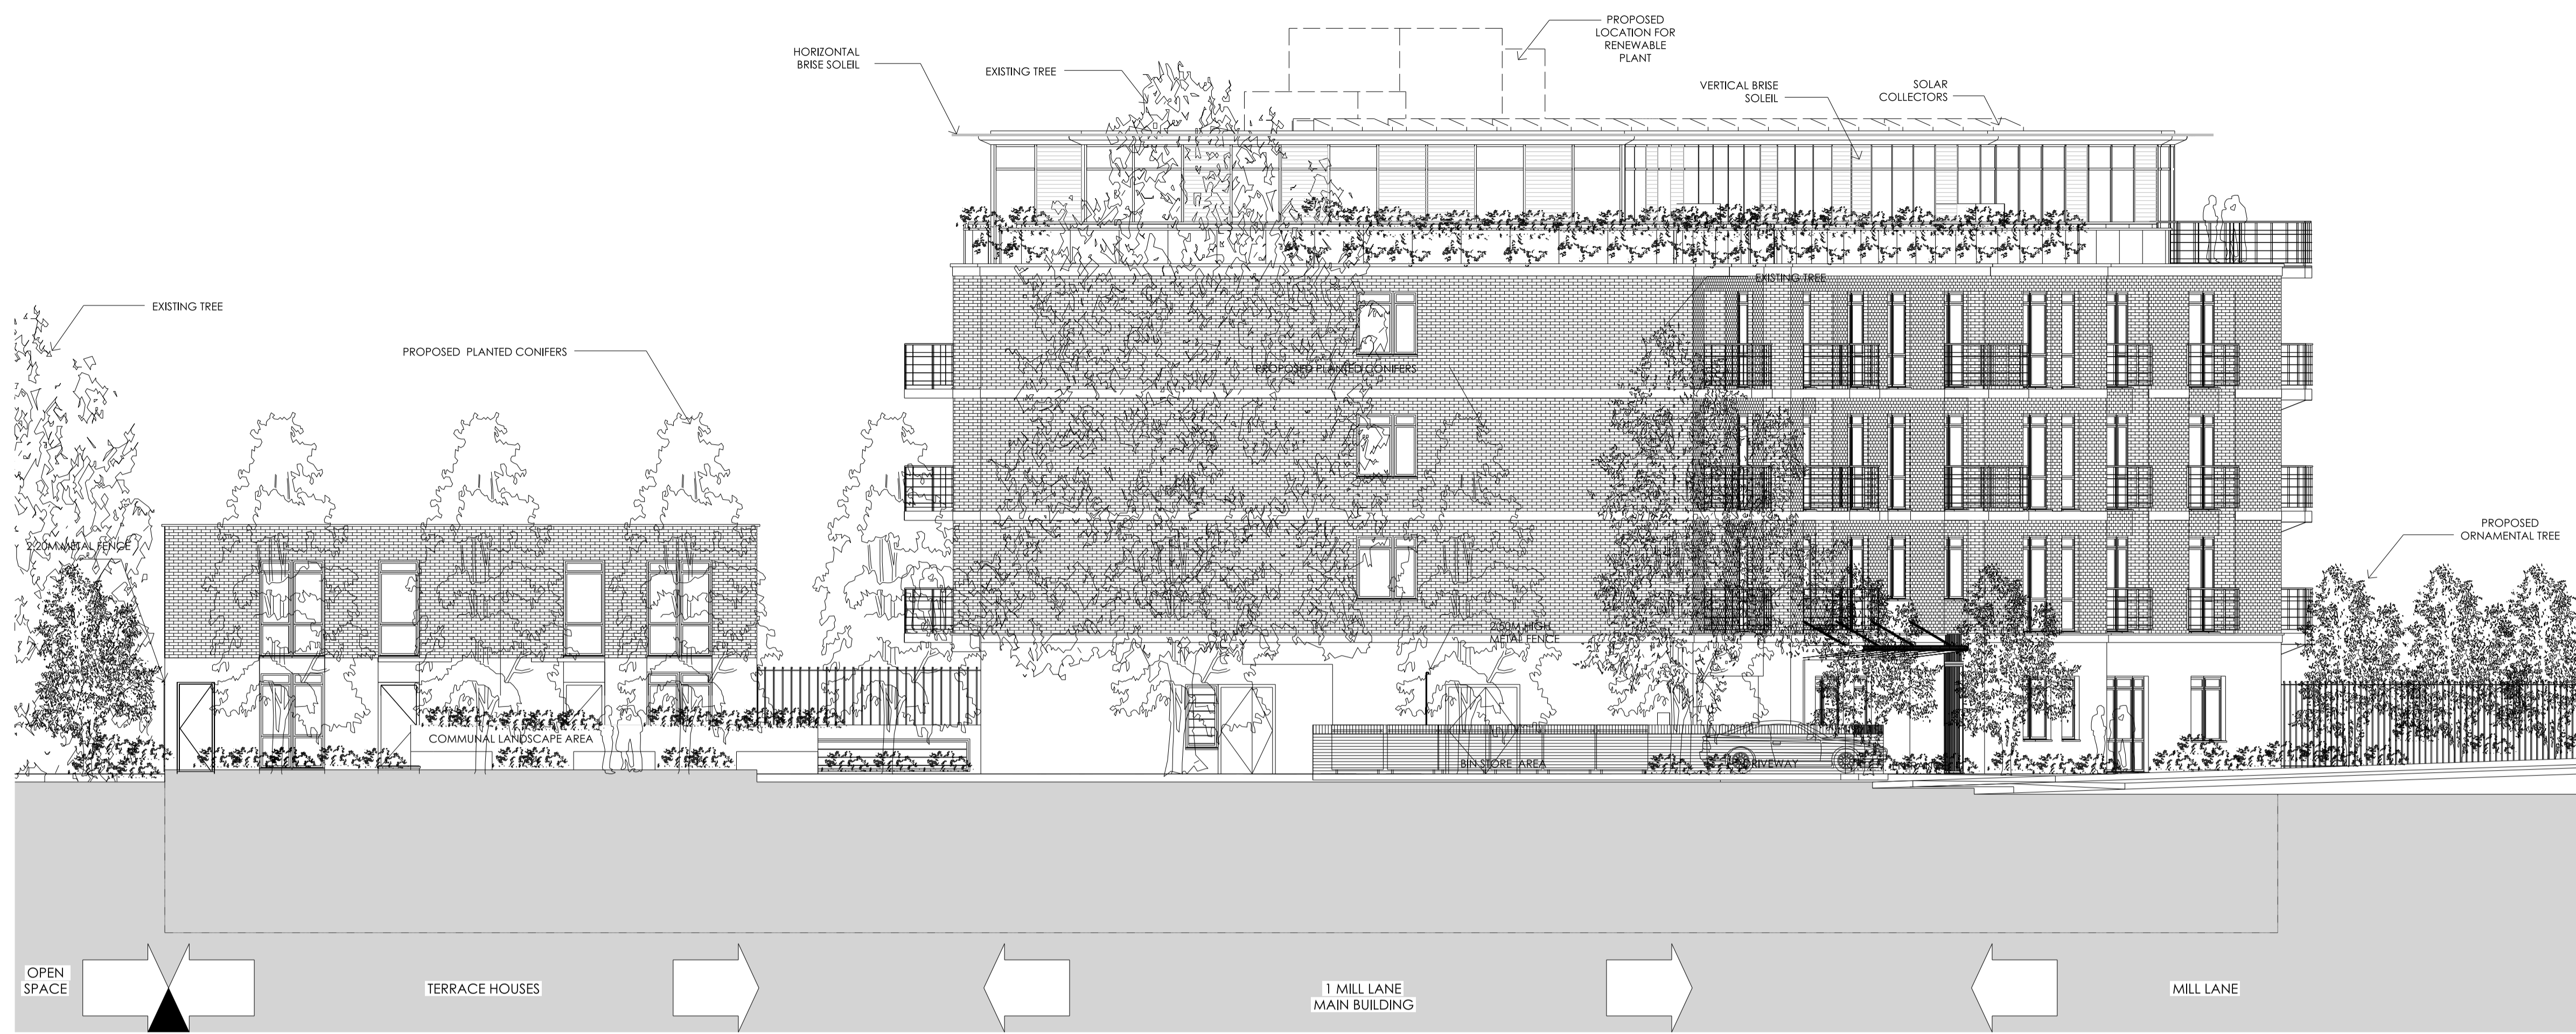

2 WEST ELEVATION
 1:100



1 EAST ELEVATION
 1:100

REV.	DESCRIPTION	DATE	DRN BY	CKD BY

PROJECT
 MILL LANE, WEST HAMPSTED

TITLE
 WEST & EAST ELEVATIONS

CLIENT
 TAYLOR WIMPEY

JOB No. 4748 **DRAWING No.** L-(0)-010 **REVISION** -

SCALE 1:100 @ A1 **DRAWN BY** AMG **CHECKED BY** PI

STATUS PLANNING - EXISTING & APPROVED **DATE** 17.11.10

PROJECT
 2nd Floor
 Threeways House
 40-44 Clipstone Street
 London
 W1W 5DW

T: 0207 580 5330
F: 0207 436 5348
lon@jmarchitects.net
www.jmarchitects.net