



- NOTES:
1. THIS DRAWING NOT TO BE SCALED. FIGURED DIMENSIONS ONLY TO BE TAKEN.
 2. SHOULD ANY DISCREPANCIES BE FOUND WITH THIS DRAWING, PLEASE INFORM THIS OFFICE.
 3. COPYRIGHT OF THIS DRAWING IS OWNED BY J.MARCHITECTS.
 4. THIS DRAWING SHOULD BE READ IN CONJUNCTION WITH THE PROJECT HEALTH & SAFETY FILE AND ANY TASK BASED METHOD STATEMENTS



Important Note: Drawings will be subject to change until Building Control approval is received.

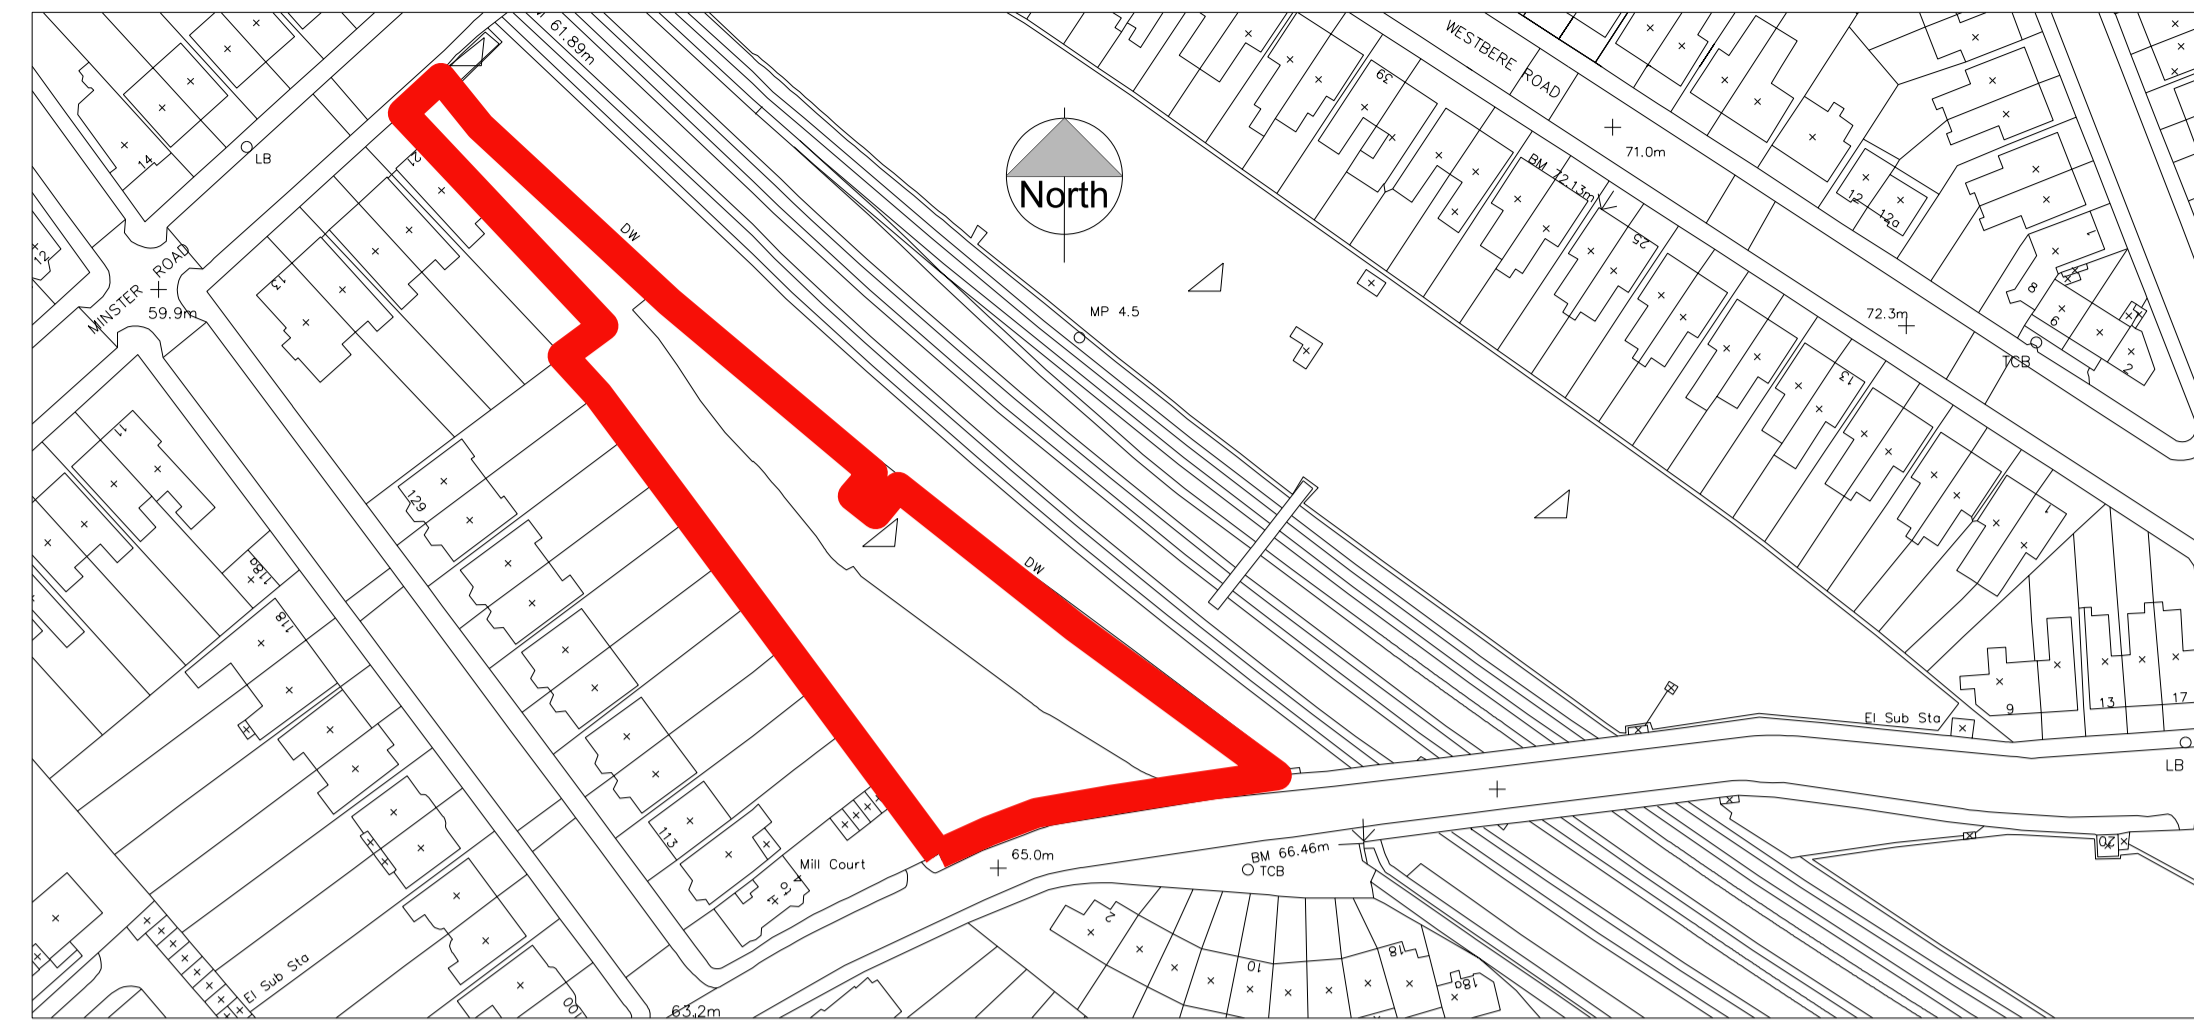

2 SITE LOCATION PLAN
1:1250

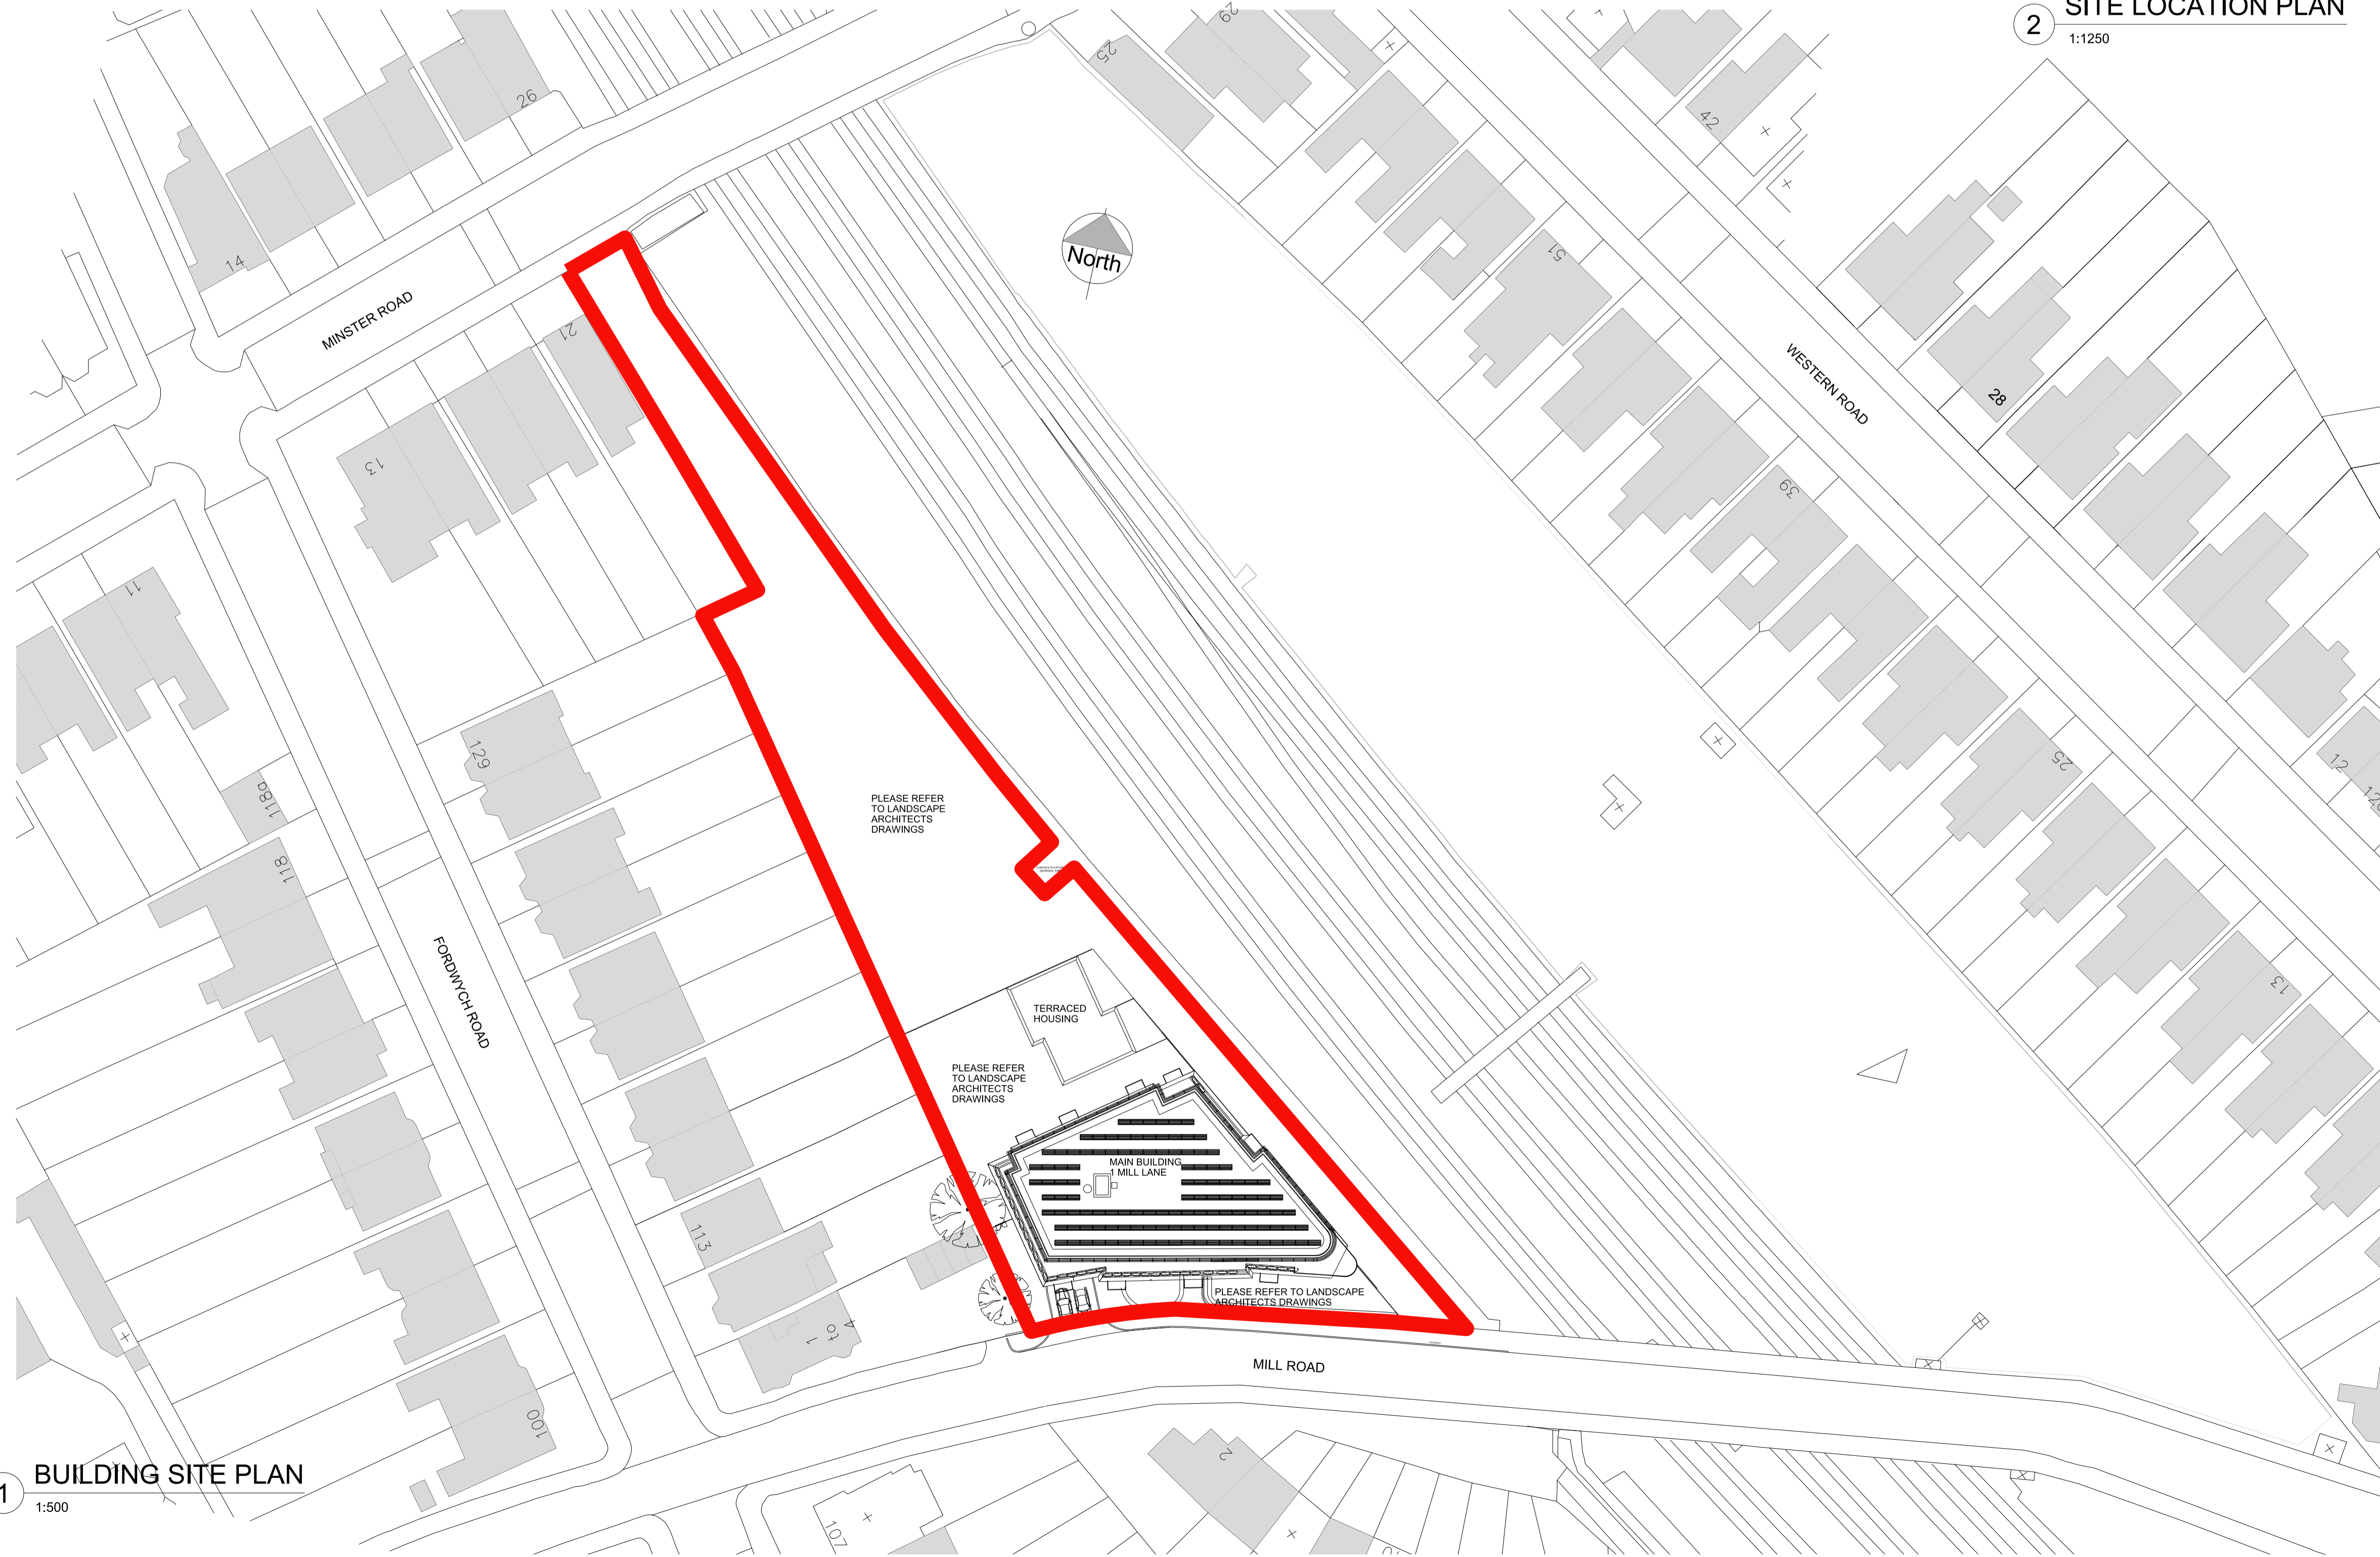

1 BUILDING SITE PLAN
1:500

| REV. | DESCRIPTION | DATE | DRN BY | CKD BY |
|------|-------------|------|--------|--------|
| | | | | |

jmachitects

| | | | | | |
|---------|-----------------------------------|-------------|----------|------------|----|
| PROJECT | MILL LANE, WEST HAMPSTEAD | | | | |
| TITLE | SITE PLAN AS PROPOSED | | | | |
| CLIENT | TAYLOR WIMPEY | | | | |
| JOB NO. | 4748 | DRAWING NO. | PL SK100 | REVISION | - |
| SCALE | 1:1250/500 @ A1 | DRAWN BY | AMG | CHECKED BY | PI |
| STATUS | PLANNING - Non material Amendment | DATE | 23.02.12 | | |

2nd Floor
Threeways House
40-44 Clipstone Street
London
W1W 5DW
T: 0207 580 5330
F: 0207 436 5348
lon@jmachitects.net
www.jmachitects.net