



15 FEB 2012

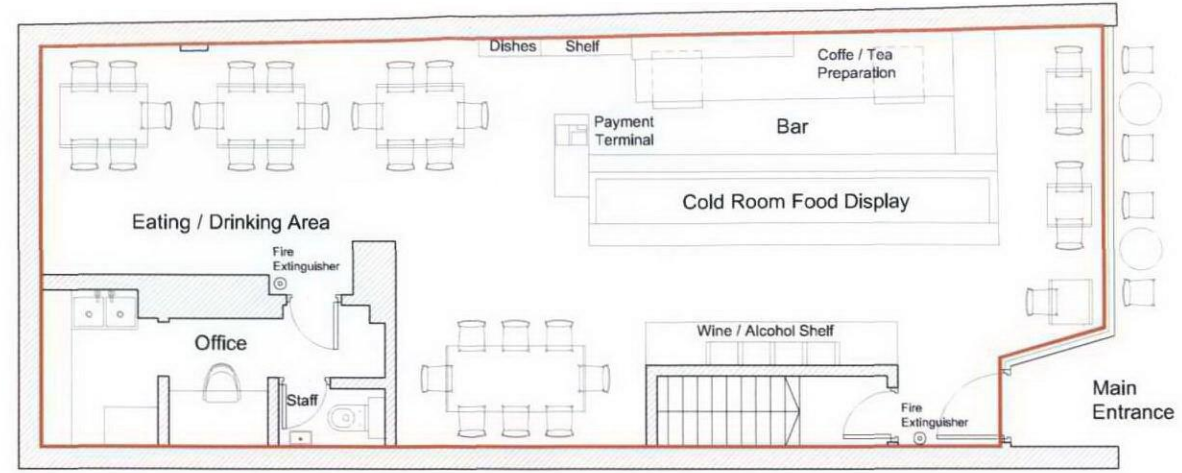

GROUND FLOOR

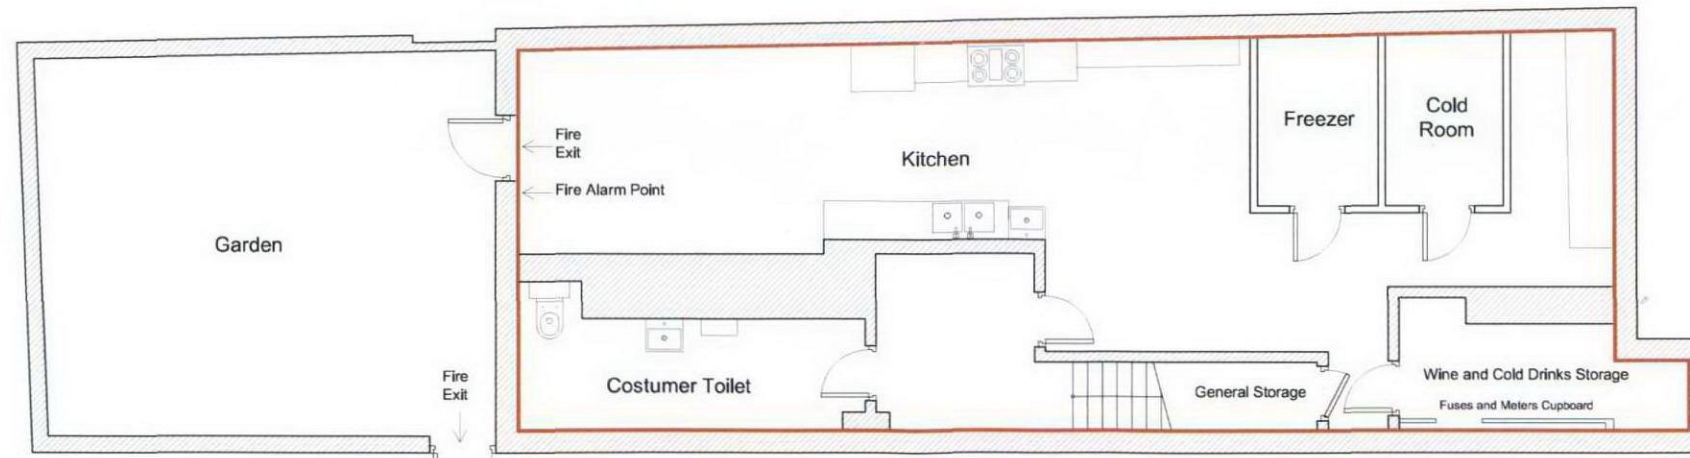

BASEMENT


Application Red Line Boundary




SCALE 1:100 @ A3

267 WEST END LANE, LONDON NW6 1QS
Existing Floor Plans

15 FEB 2012

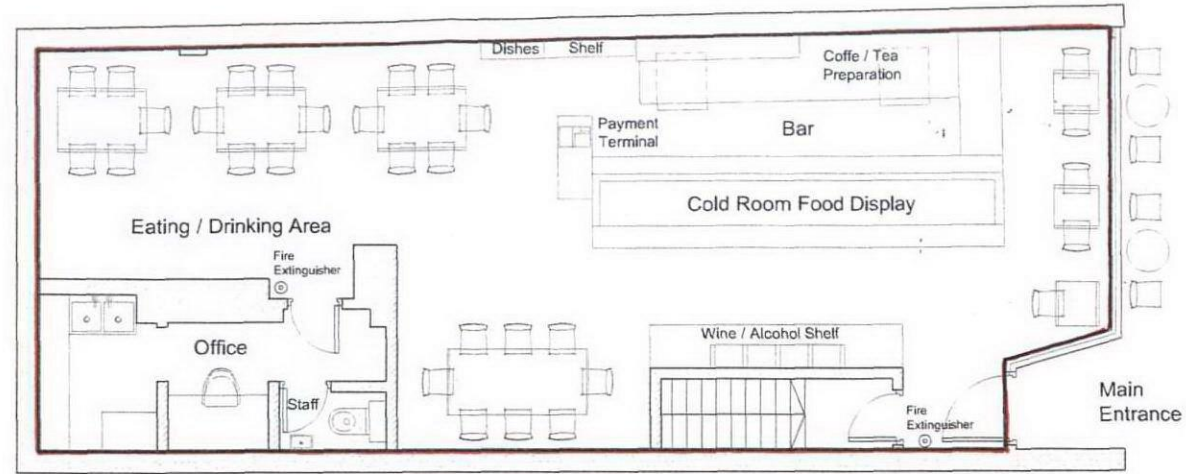


GROUND FLOOR

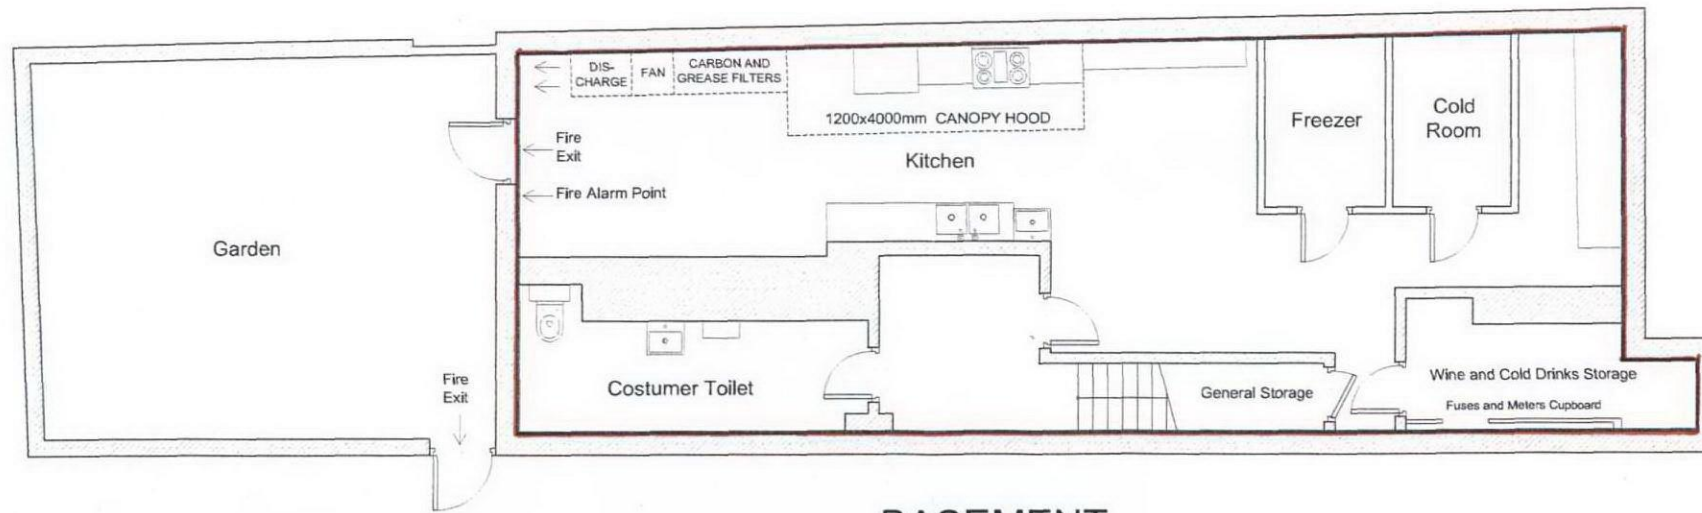

BASEMENT

Application Red Line Boundary

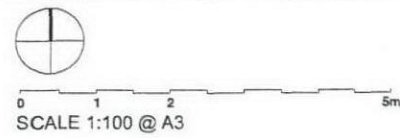

267 WEST END LANE, LONDON NW6 1QS
Proposed Floor Plans