


Proposed Lower Ground Floor Plan

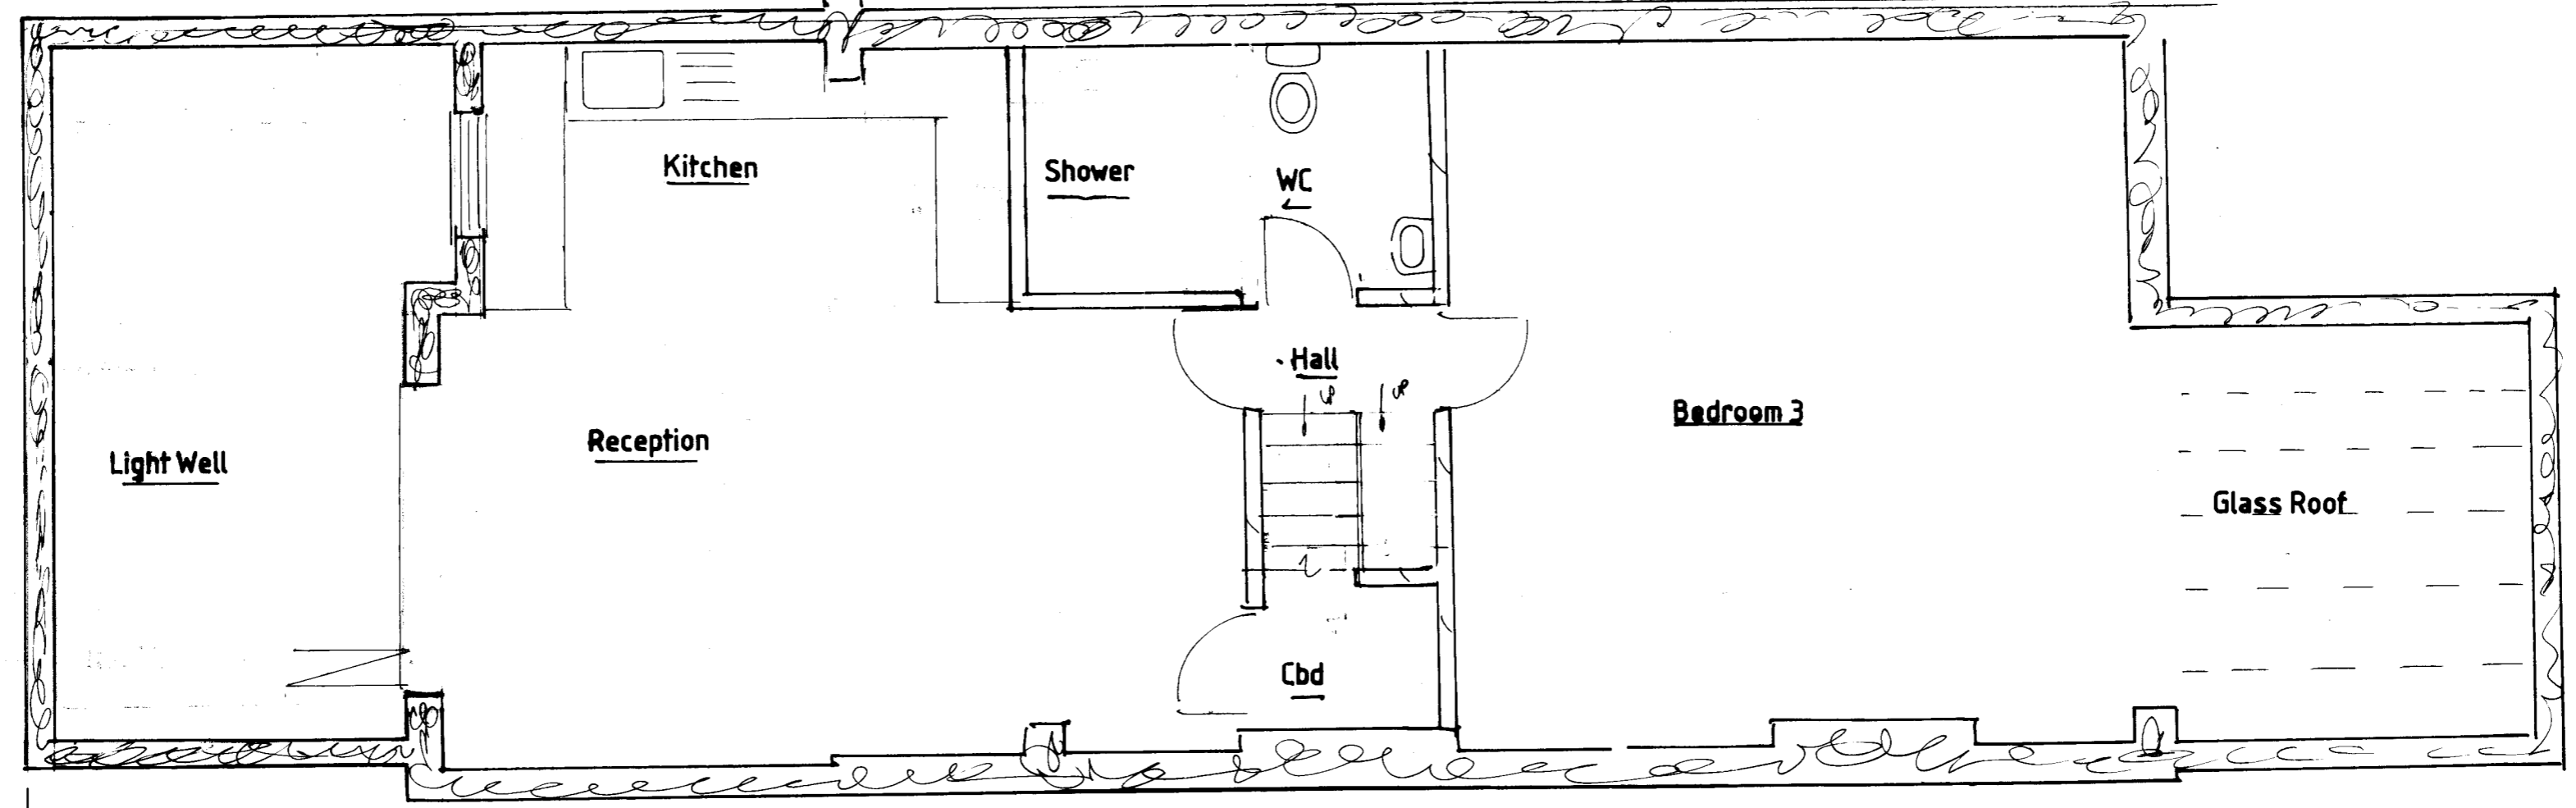

Proposed Basement Floor Plan

3m

Proposed Basement Dig out at Lower Ground Floor Flat
 30a Ainger Road London NW3 for Mr Menen of the above
 address
 Agent John W Phillips, Spring Cottage 2 The Gardens
 Old Lane Cobham Surrey KT11 1NB Scale 1:50
 Tel No: 01932 860866 & 07973509928 Date 22/9/06
 Amendments b plg req
DRG. NO: 3754/3