



BASEMENT FLOOR PLAN

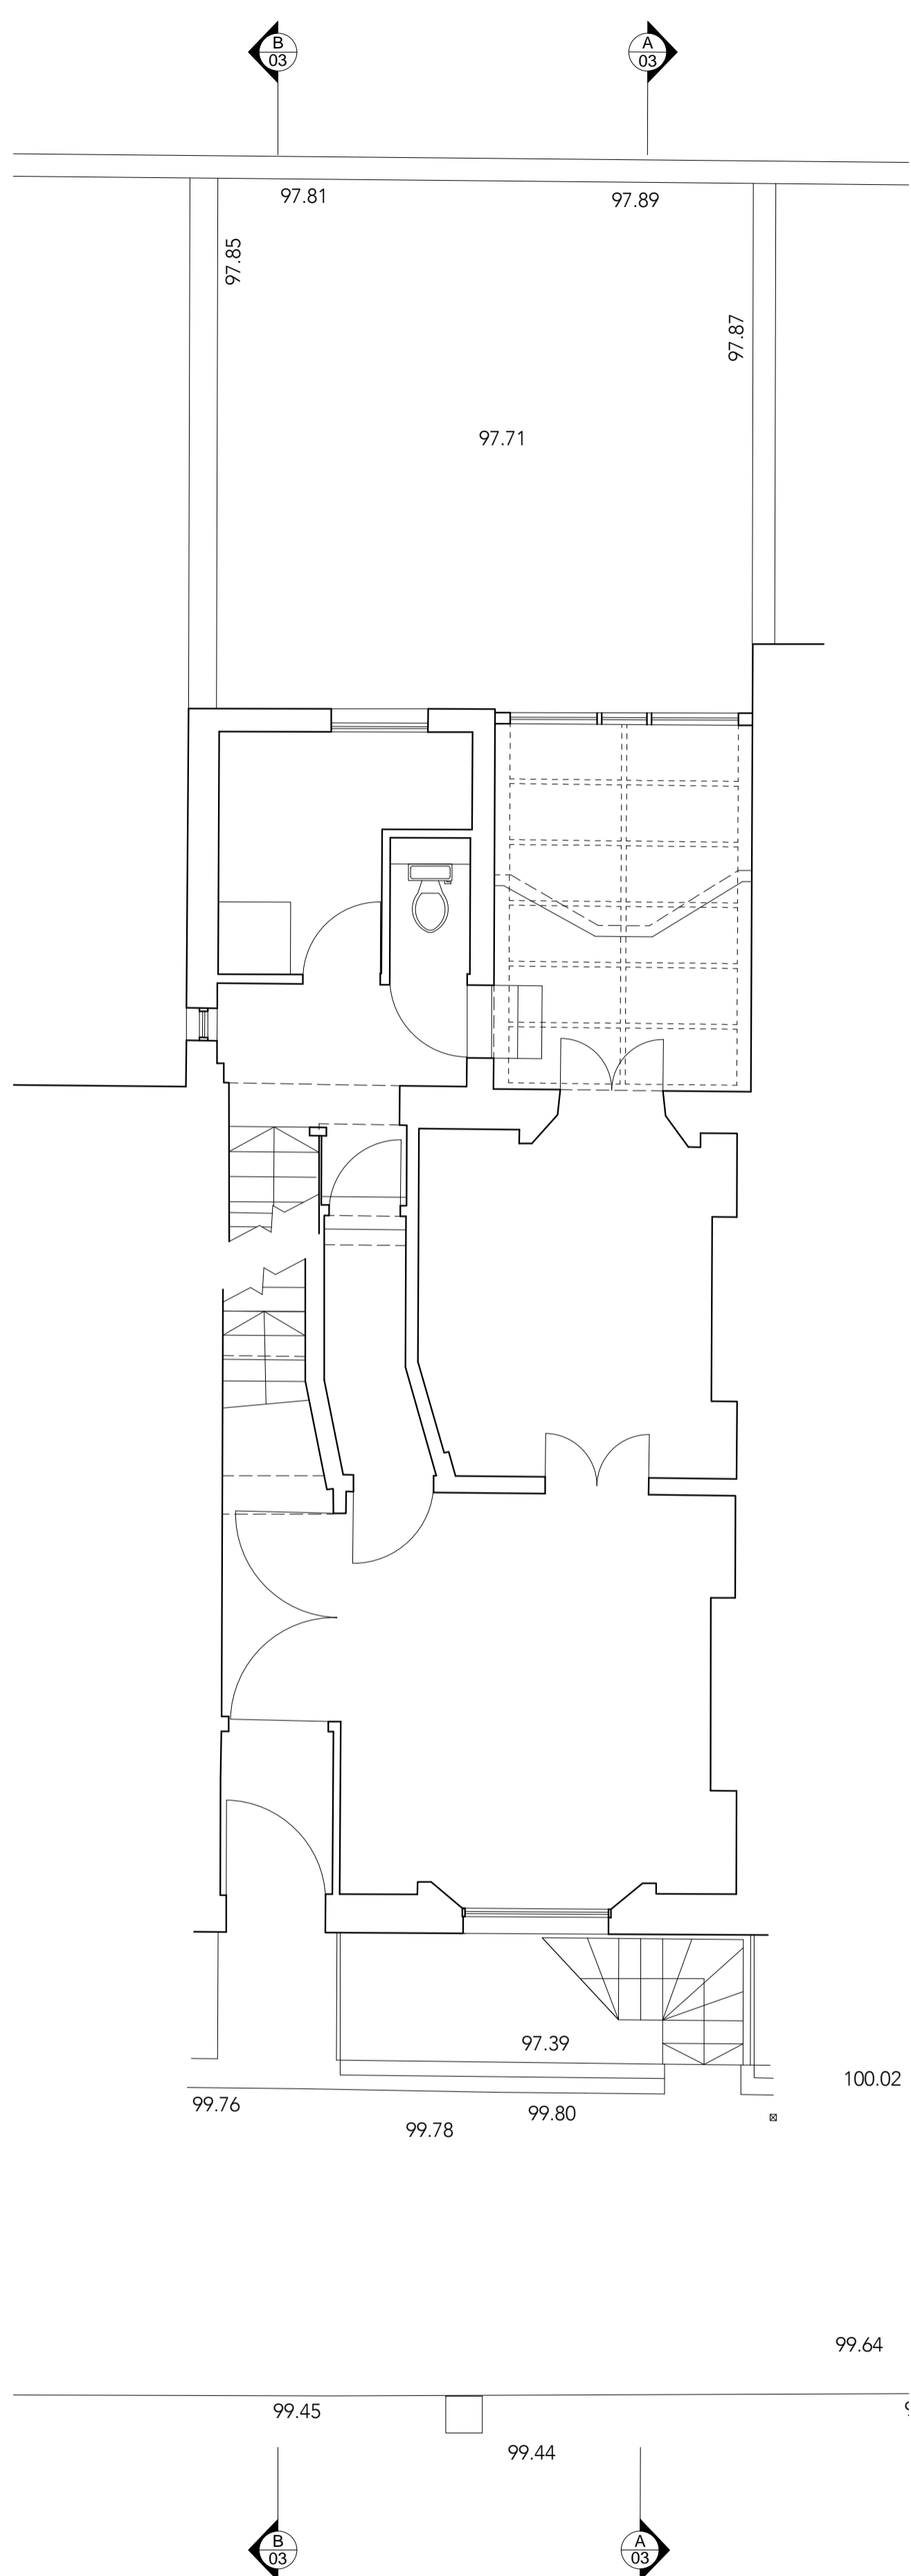


GROUND FLOOR PLAN

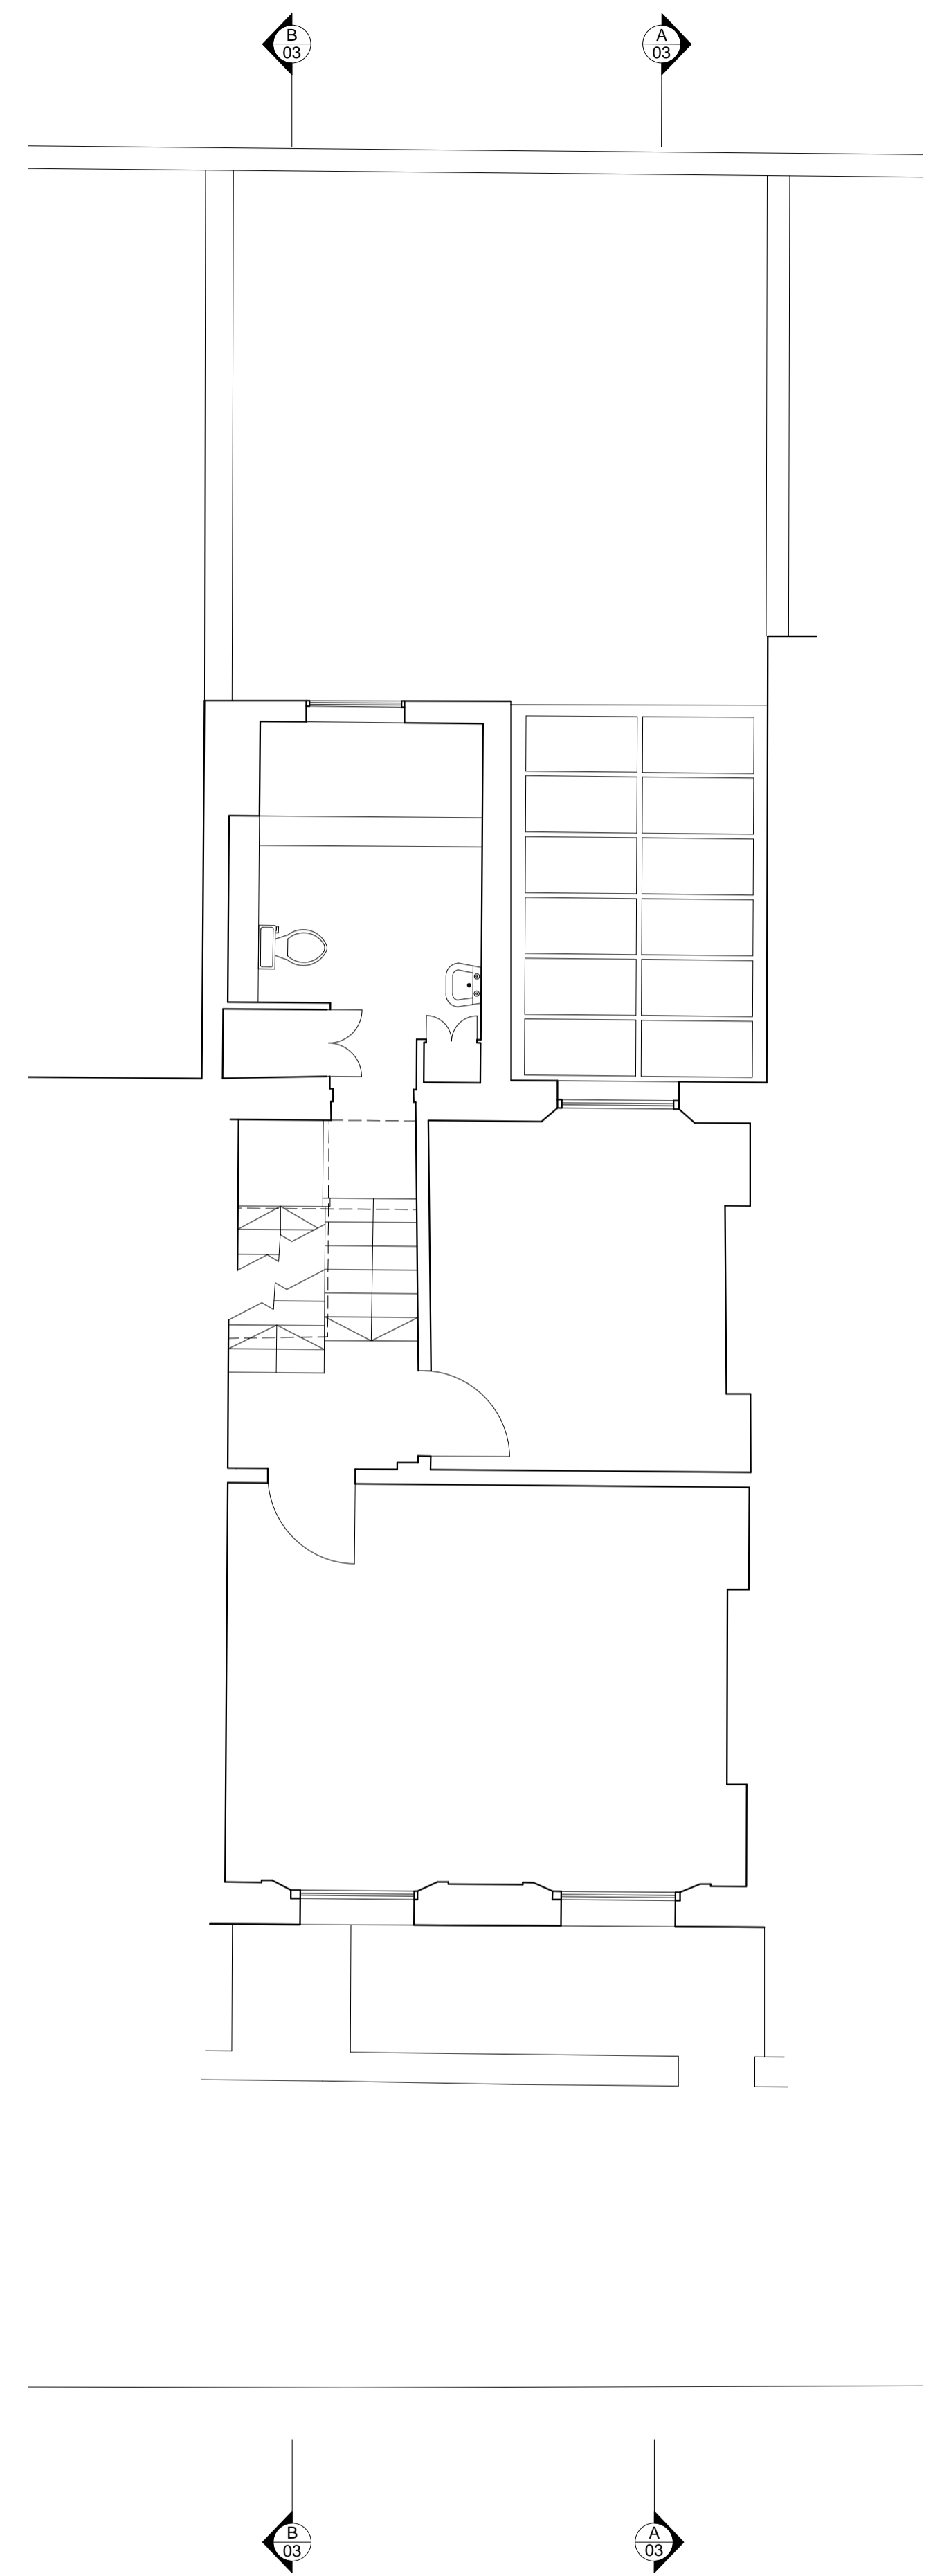

FIRST FLOOR PLAN

Do not scale from this drawing  
all dimensions are in millimetres  
refer to notes for all dimensions  
any discrepancies to be notified to  
the architect in writing before work  
commences  
this drawing is the copyright of  
octop ltd

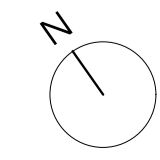

Project Chalcot Road	Drawn by JL	Scales 1:50 @ A1	Date 04.11.11
Title General Arrangement Plans Basement, Ground + First	Job no. 136	Drawing no. 136 - 01	Revision

**STUDIO OCTOP**  
Studio Octop Ltd  
15 Berwick Street  
London, SE1 8LD  
+44 (0)20 7333 0203  
studio@octop.co.uk  
www.octop.co.uk