
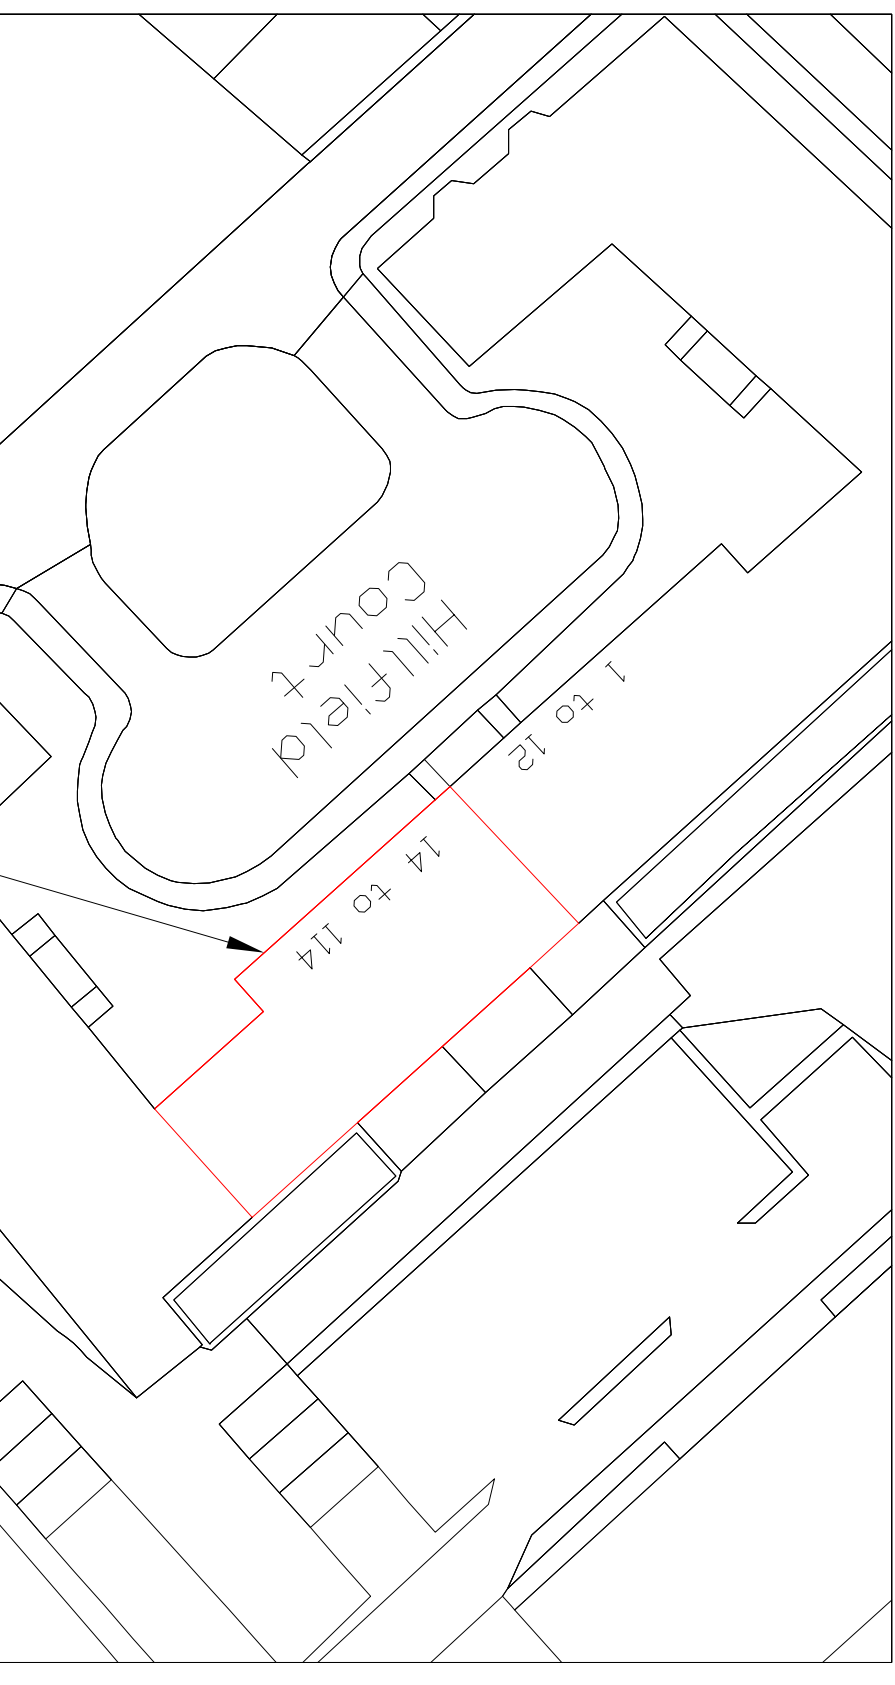


LOCATION PLAN 1:1250

SITE PLAN 1:500

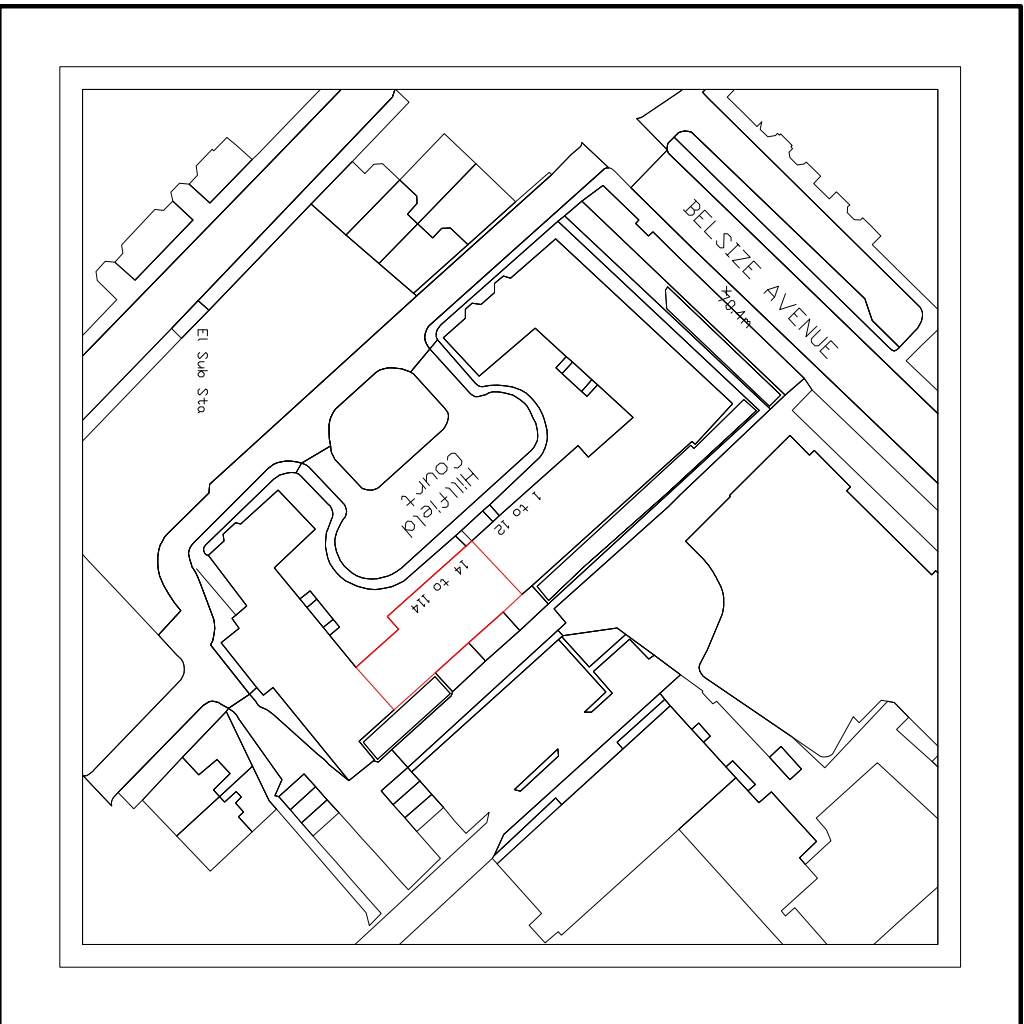

REPLACEMENT DOOR AND WINDOWS TO THE FRONT ELEVATION

- NOTES**
1. All dimensions are in millimetres(mm) & levels in meters(m) unless noted otherwise.
 2. This drawing to be read in conjunction with all relevant specifications.
 3. All work to comply with the relevant British Standards, GGF Codes of Practice and Building Regulations if non exempt.

PROJECT NUMBER
LN0806AQ

CLIENT
MR J HEALY
FLAT 106 HILLFIELD COURT
BELSIZE AVENUE
LONDON
NW3 4BE

TITLE
SITE LOCATION AND BLOCK PLAN

DRAWN	CHECKED	DATE	SCALE
ABURGESS	SR	22-02-12	AS SHOWN @ A3
DRG. NO. 5076/03			REVISION



© Crown copyright. All rights reserved. Licence number 0100042205
© Crown copyright. All rights reserved. Licence number 0100031673

