


KING'S CROSS ROAD

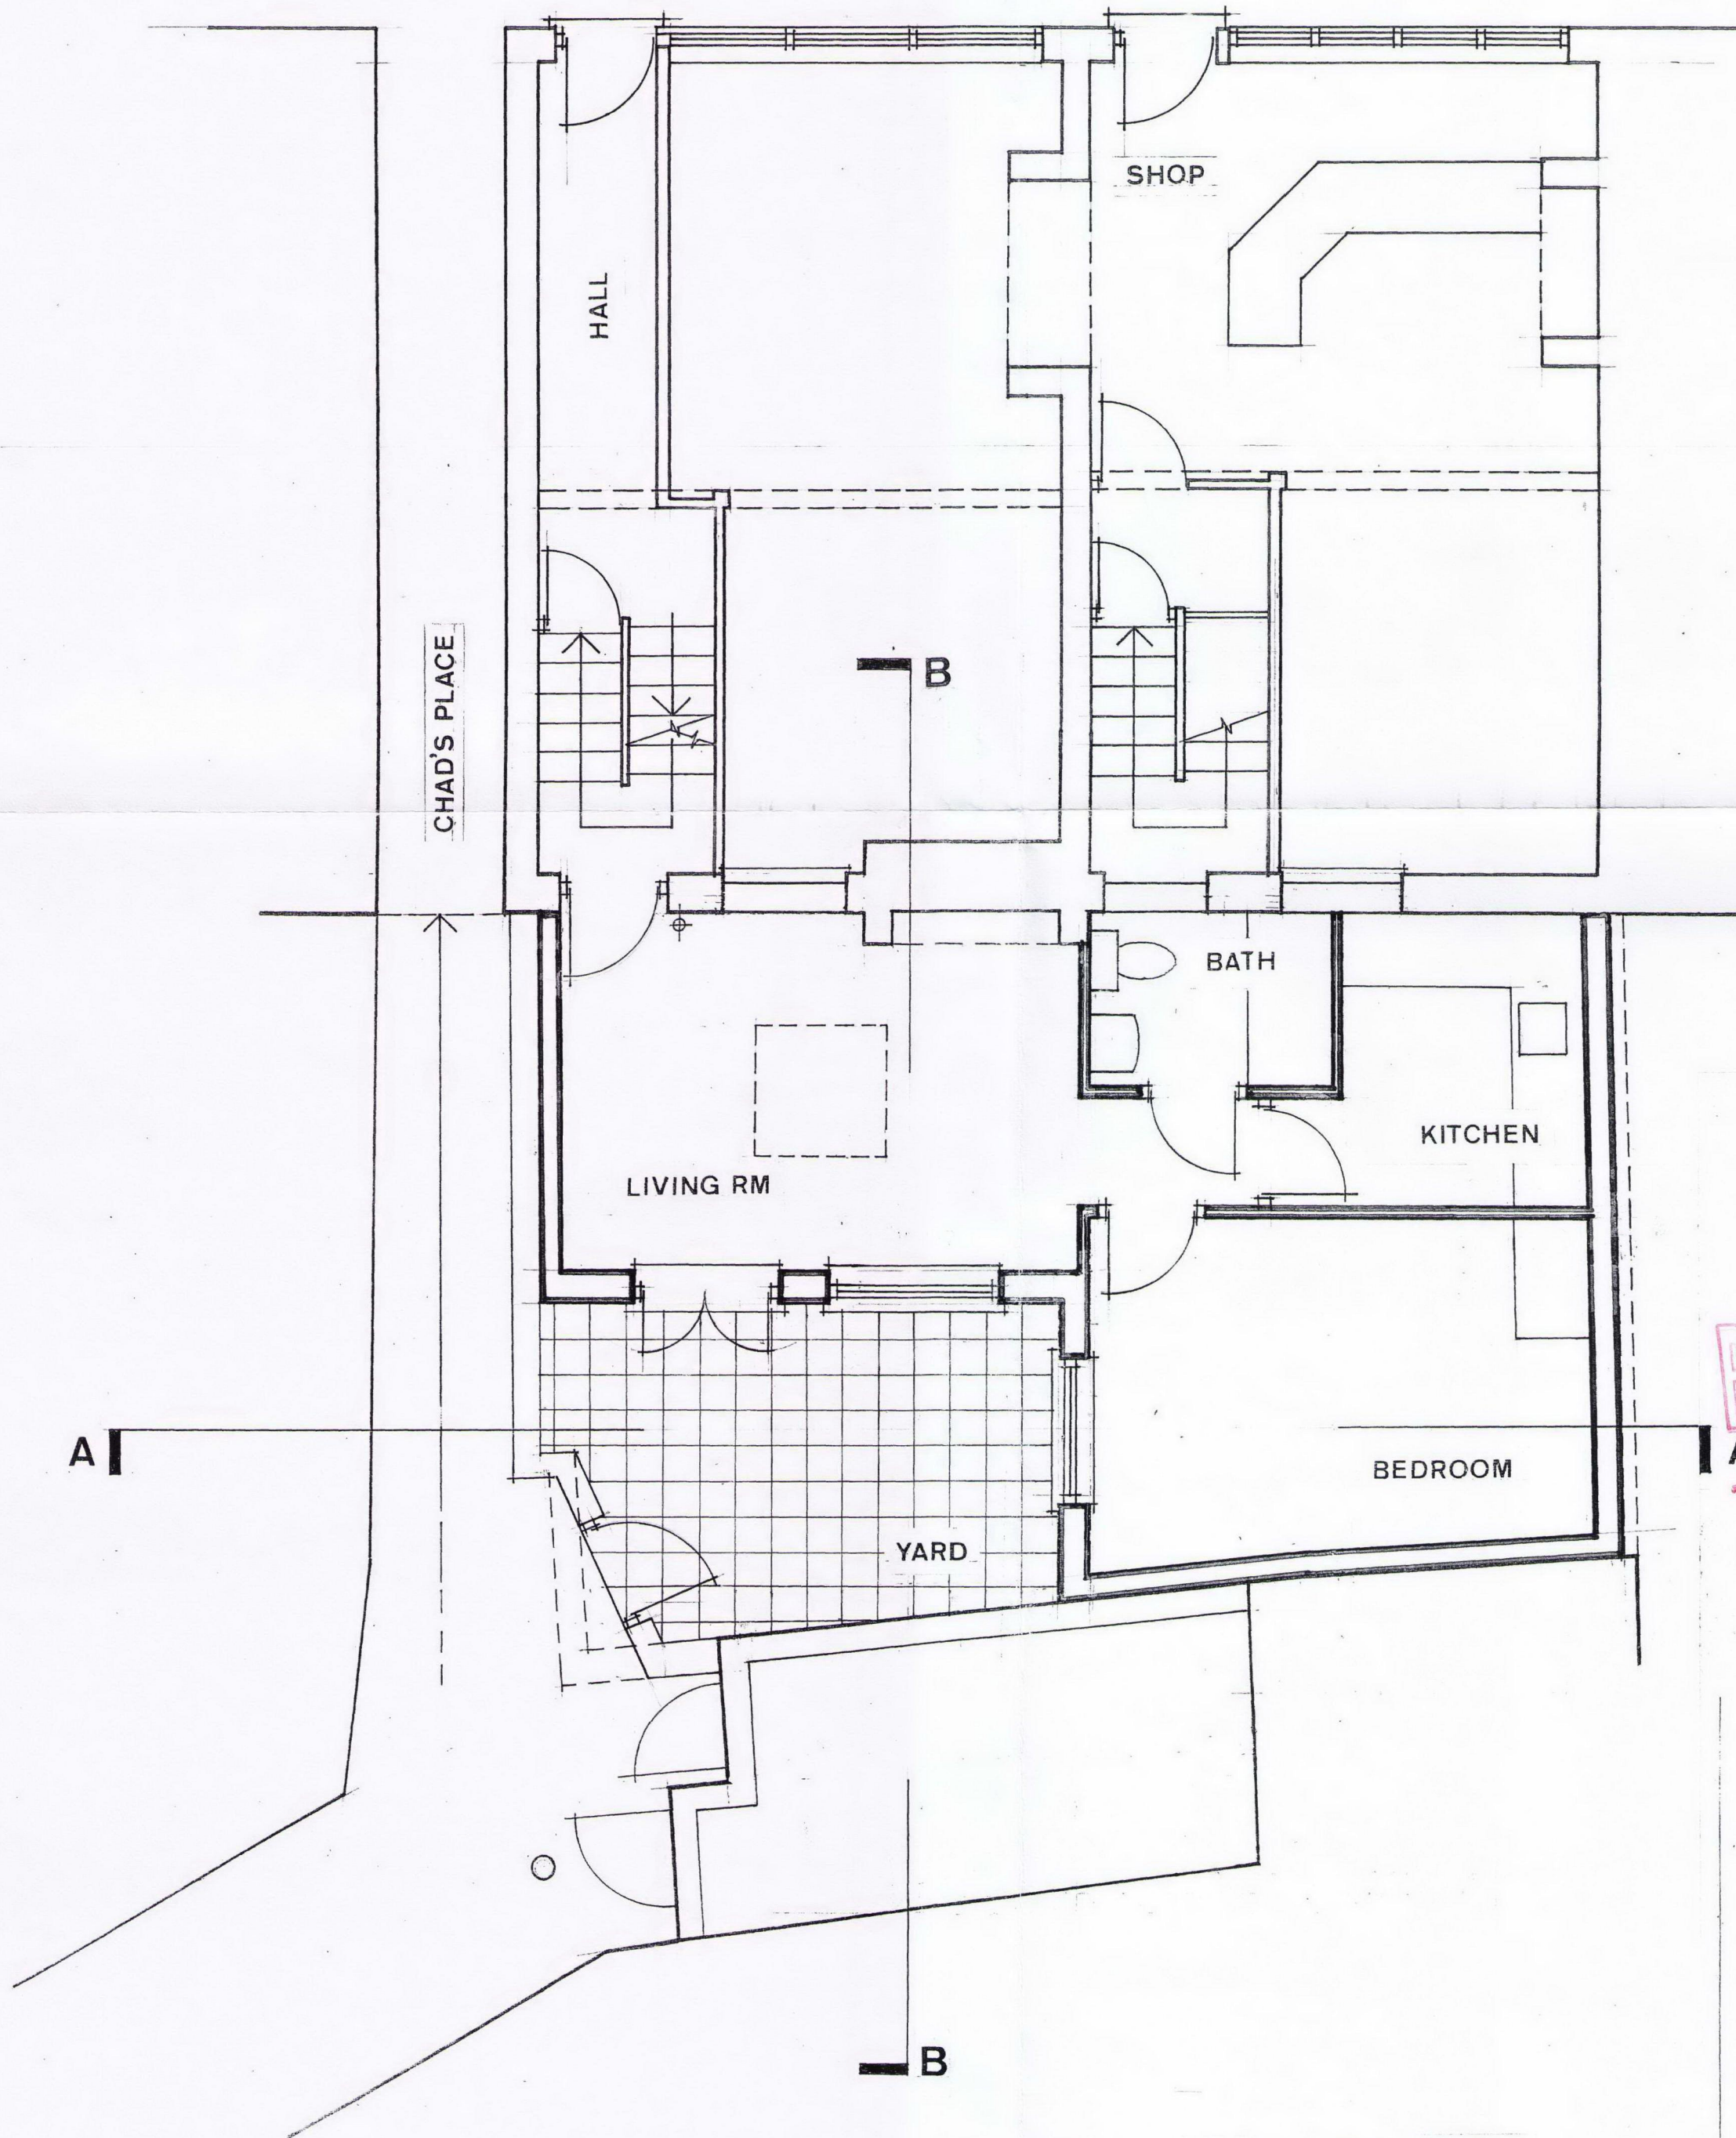

GROUND FLOOR PLAN

RECEIVED
14 FEB 2012

AS PROPOSED

PROJECT
193/195 KING'S CROSS ROAD
LONDON WC1

SUBJECT
GROUND FLOOR PLAN

DRAWN
DTW

APPROVED
RM

Chartered Architects
The Laurels, Lynn Road
Stoke Ferry, King's Lynn
Norfolk PE33 9SW

tel: 01366 501359
fax: 01366 502192

PARTNERSHIP
rogers.partnership@btinternet.com

DATE
DEC 12

SCALE
1:50

REVISION

JOB NUMBER
0842

DRAWING NUMBER
200