

MW ARCHITECTS
83 Weston Street
London
SE1 3RS
020 7403 9090

Job Title
4 Maresfield Gardens

Job Number
1111

Drawn by: M.Robinson - Checked by: M.Wood
DATE: JANUARY 2011


Drawing Status
PROPOSED

Drawing Scale
1:100

Drawing Name
Lower Ground Floor plan

Layout ID
P0.9

Revision

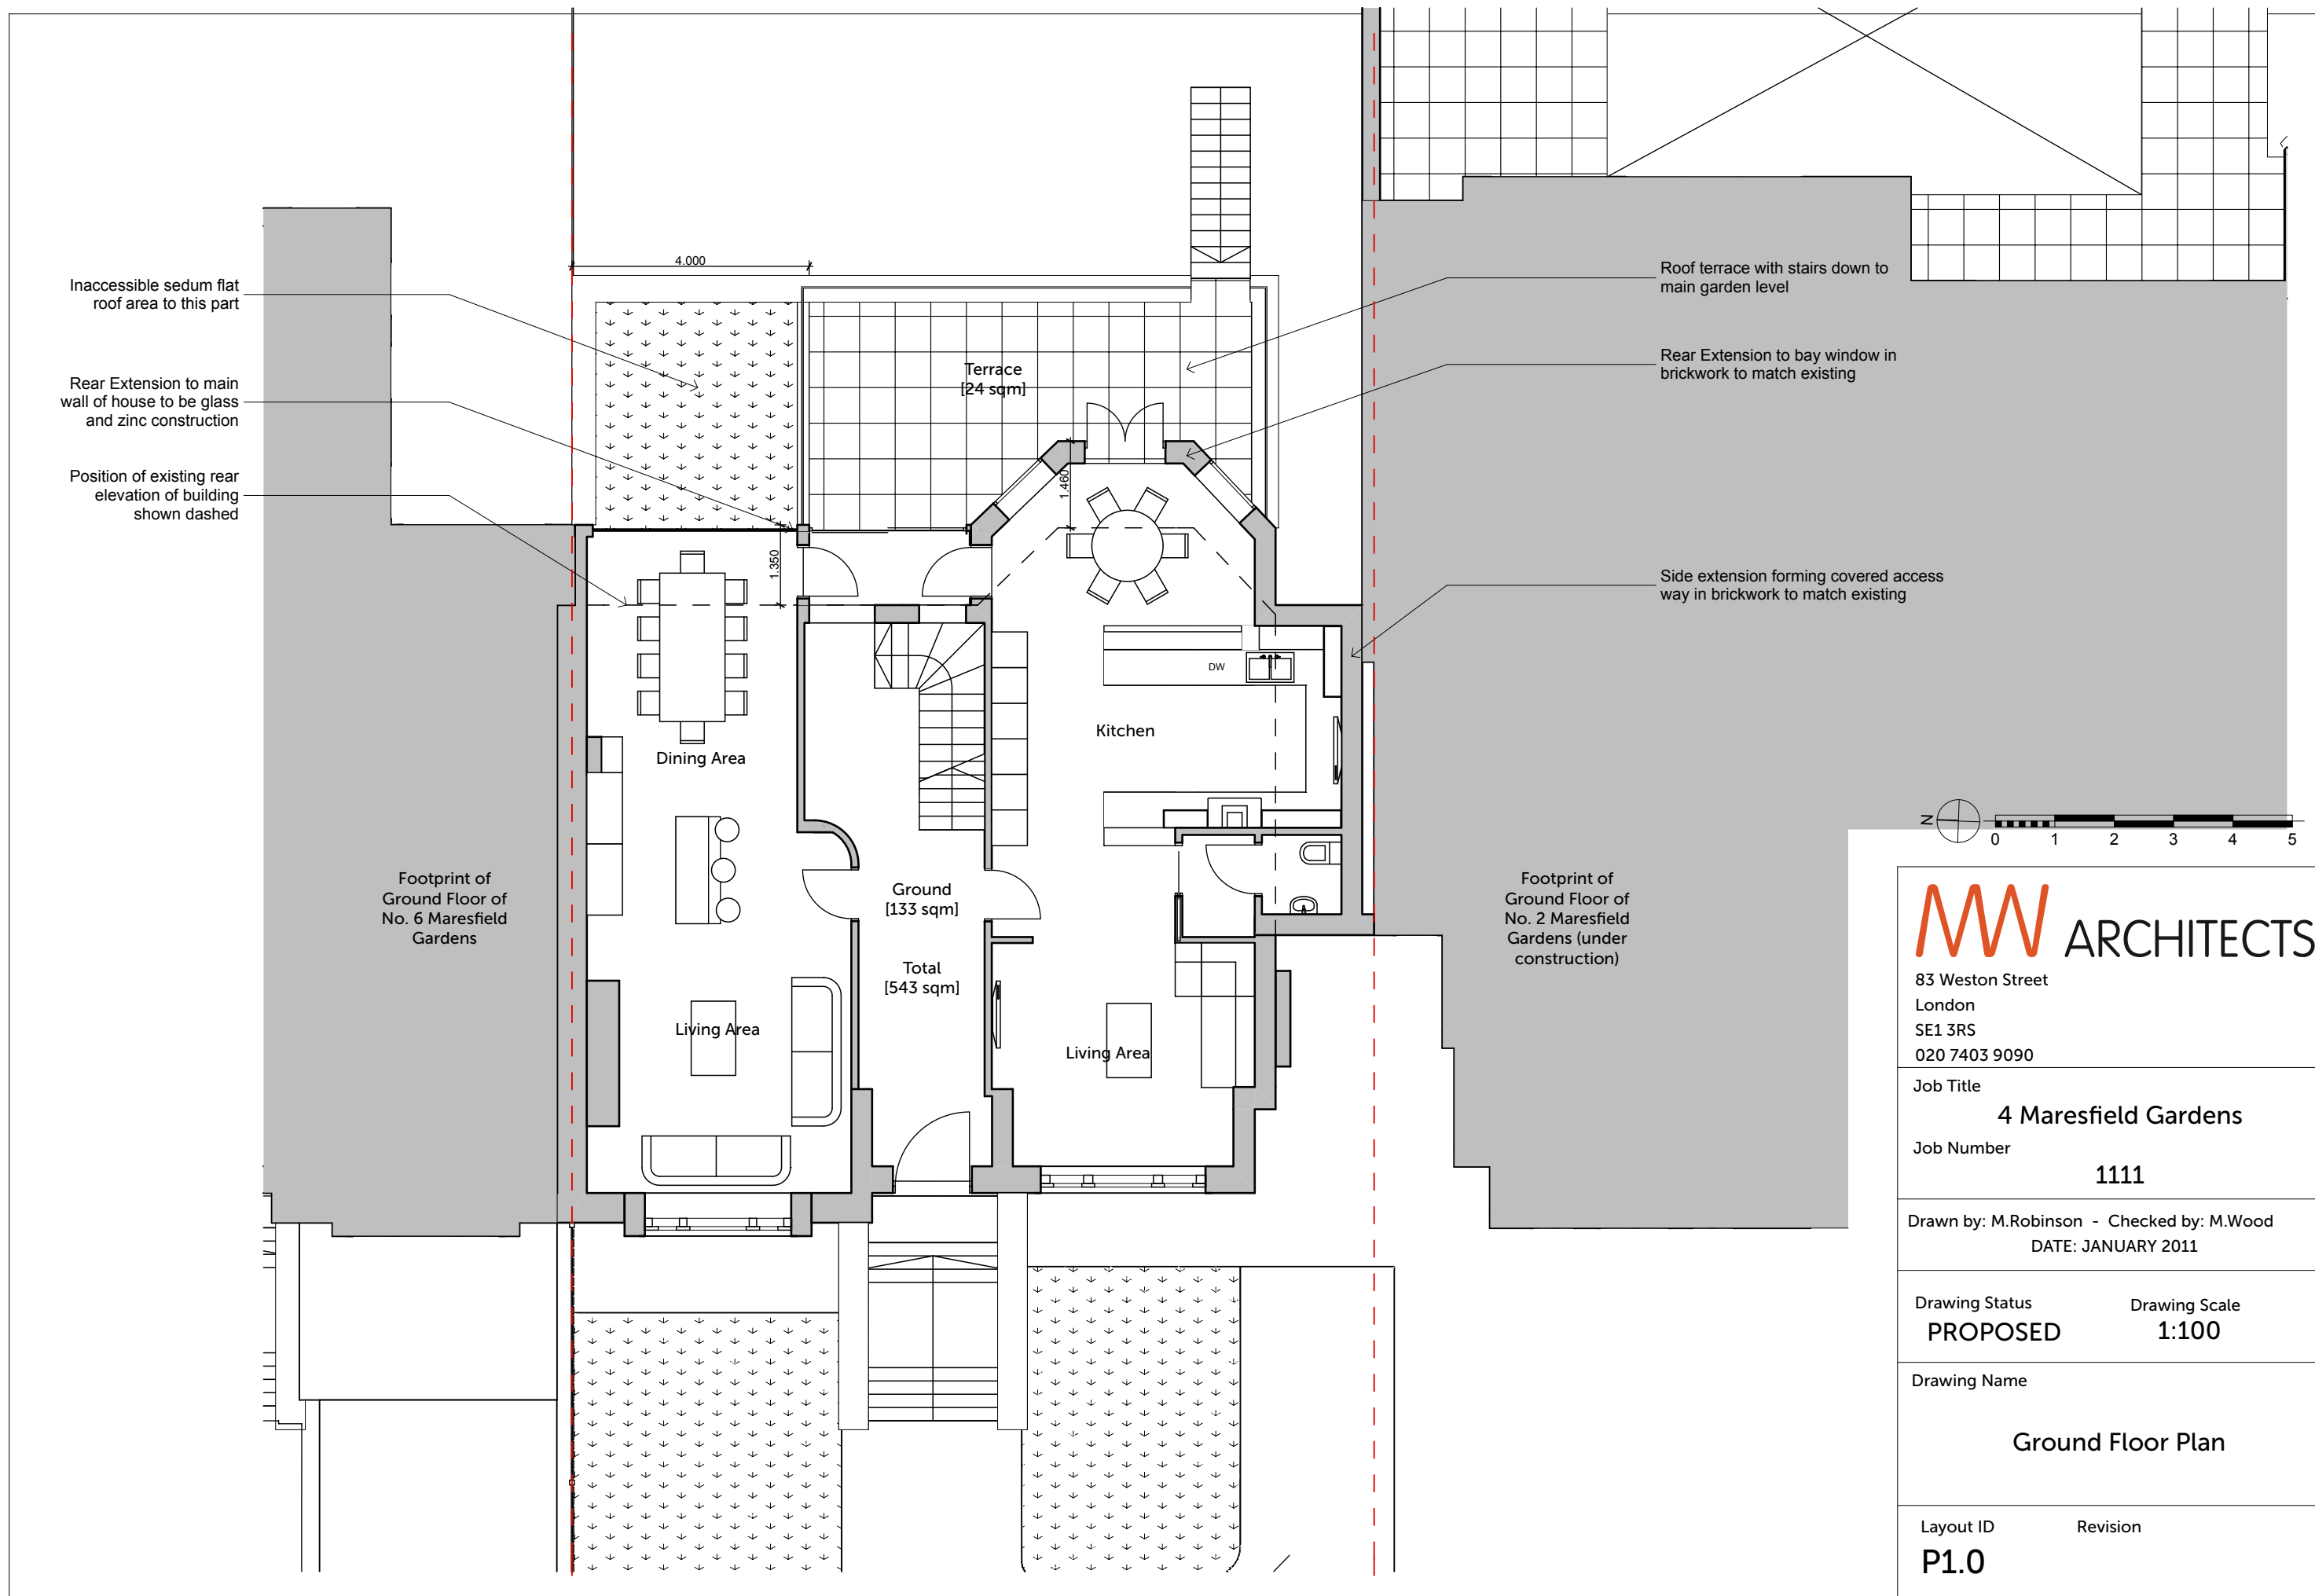

MW ARCHITECTS

83 Weston Street
London
SE1 3RS
020 7403 9090

Job Title

4 Maresfield Gardens

Job Number

1111

Drawn by: M.Robinson - Checked by: M.Wood
DATE: JANUARY 2011

Drawing Status

PROPOSED

Drawing Scale

1:100



Drawing Name

Ground Floor Plan

Layout ID

P1.0

Revision

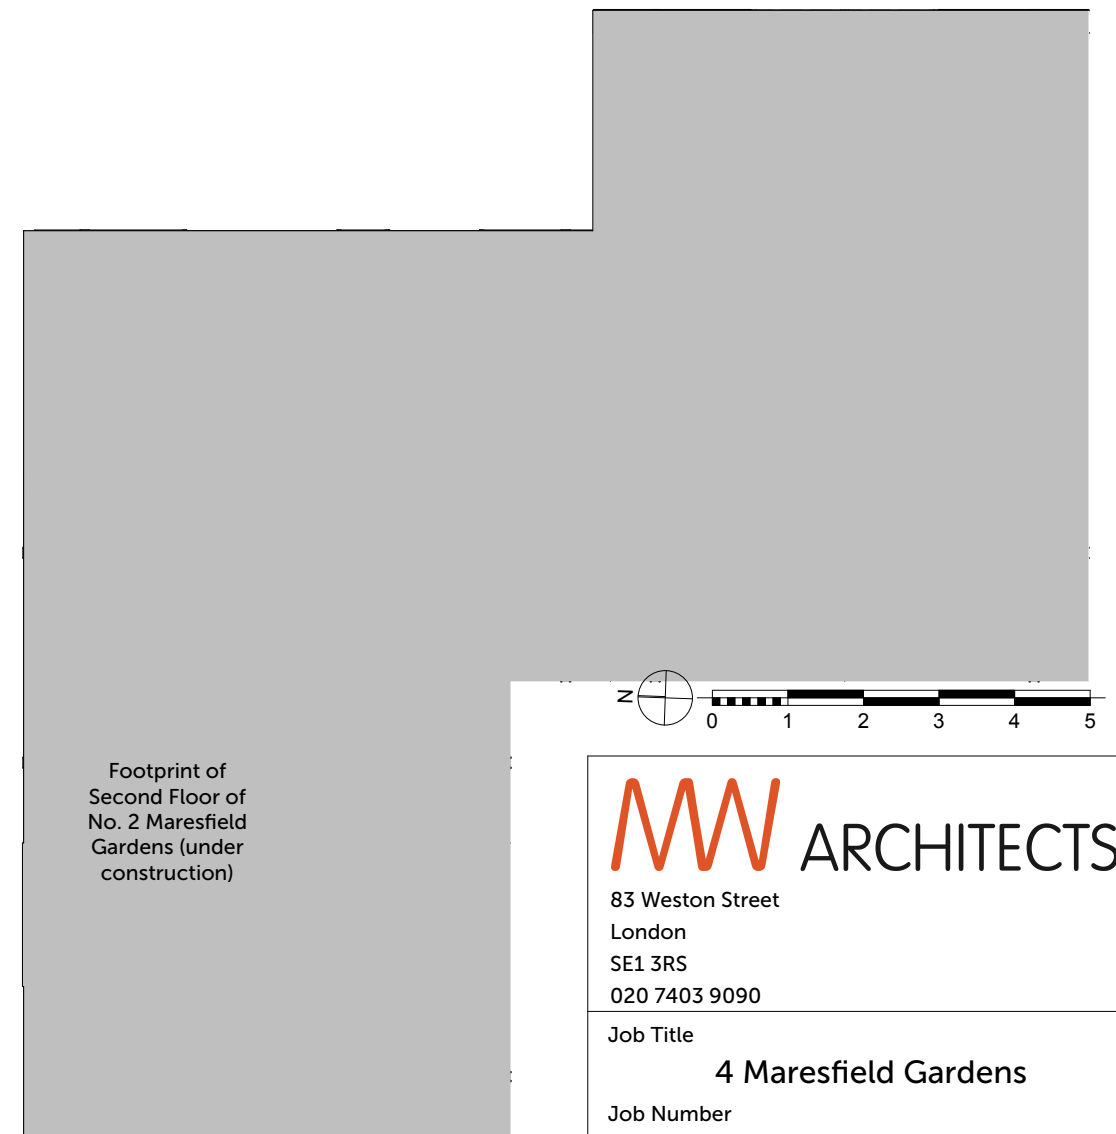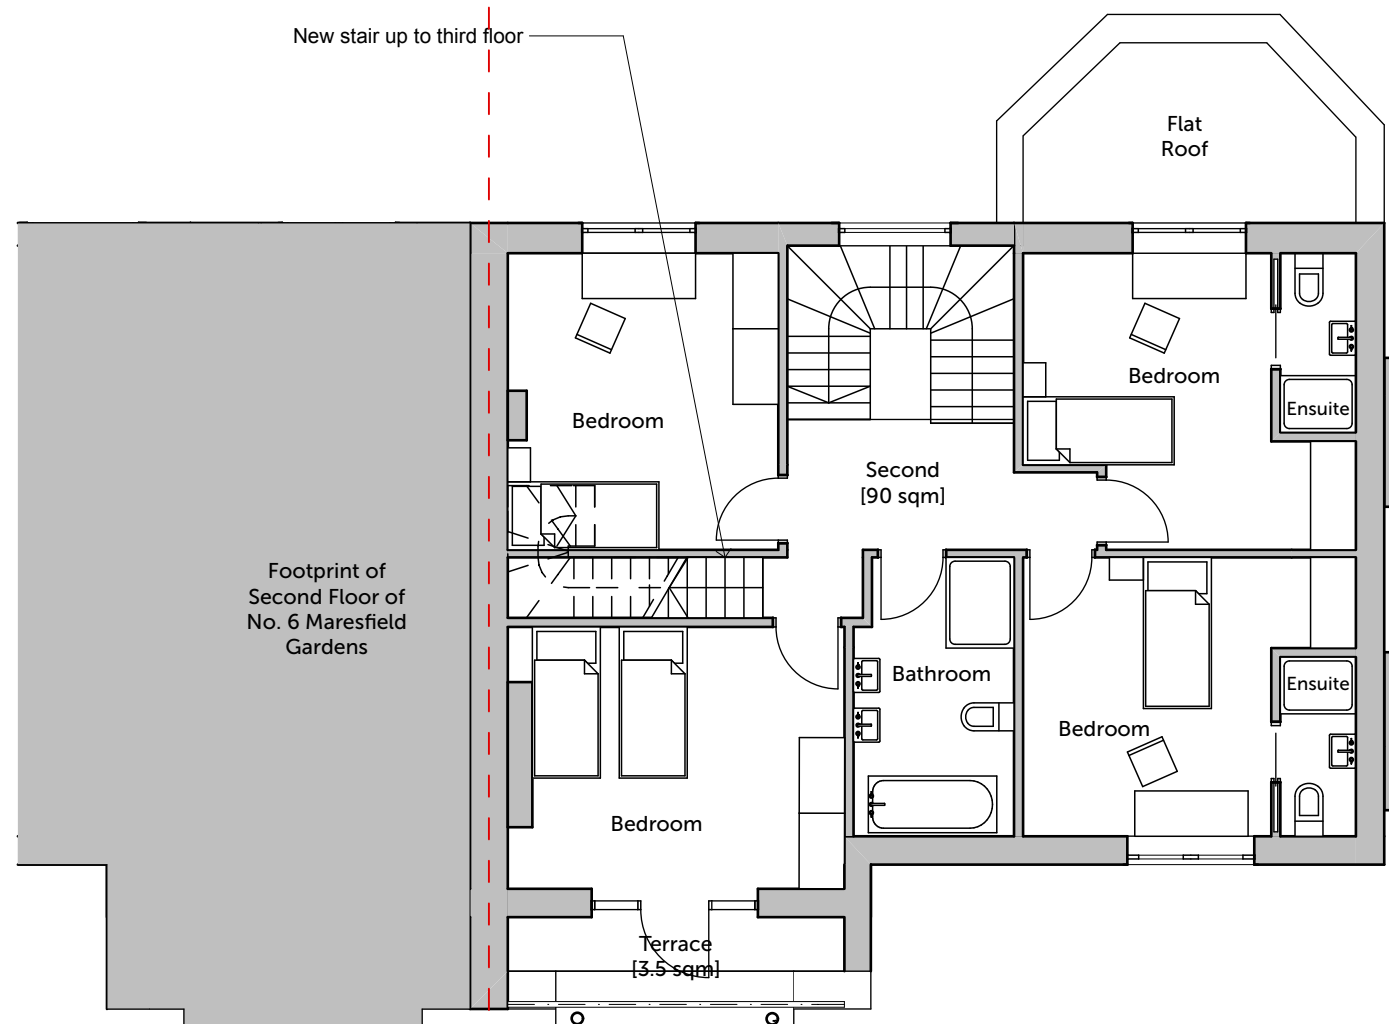

MW ARCHITECTS

83 Weston Street
London
SE1 3RS
020 7403 9090

Job Title

4 Maresfield Gardens

Job Number

1111

Drawn by: M.Robinson - Checked by: M.Wood
DATE: JANUARY 2011

Drawing Status
PROPOSED




Drawing Scale
1:100

Drawing Name

Second Floor Plan

Layout ID
P1.2

Revision

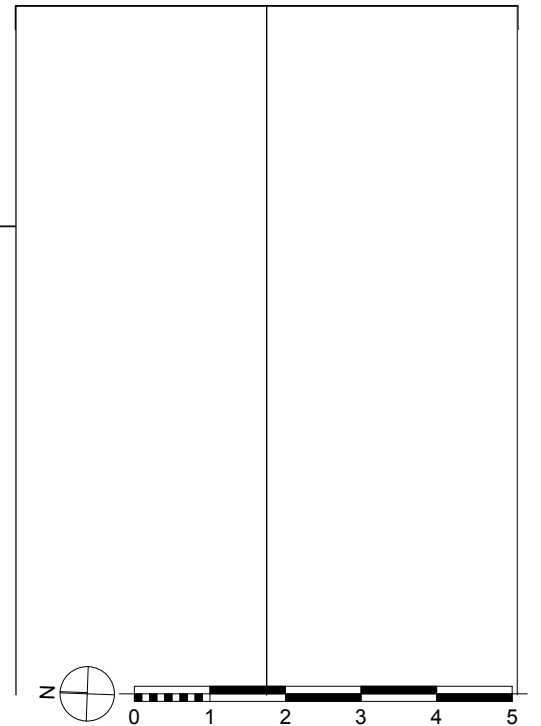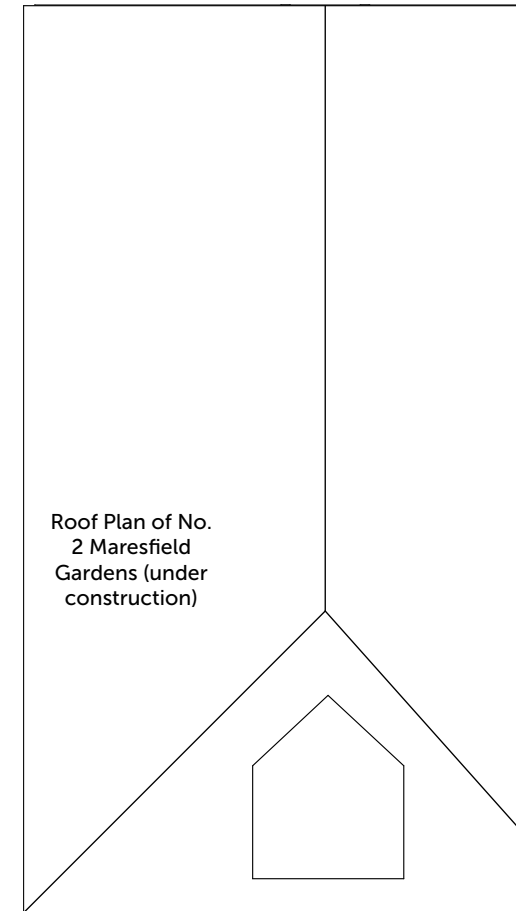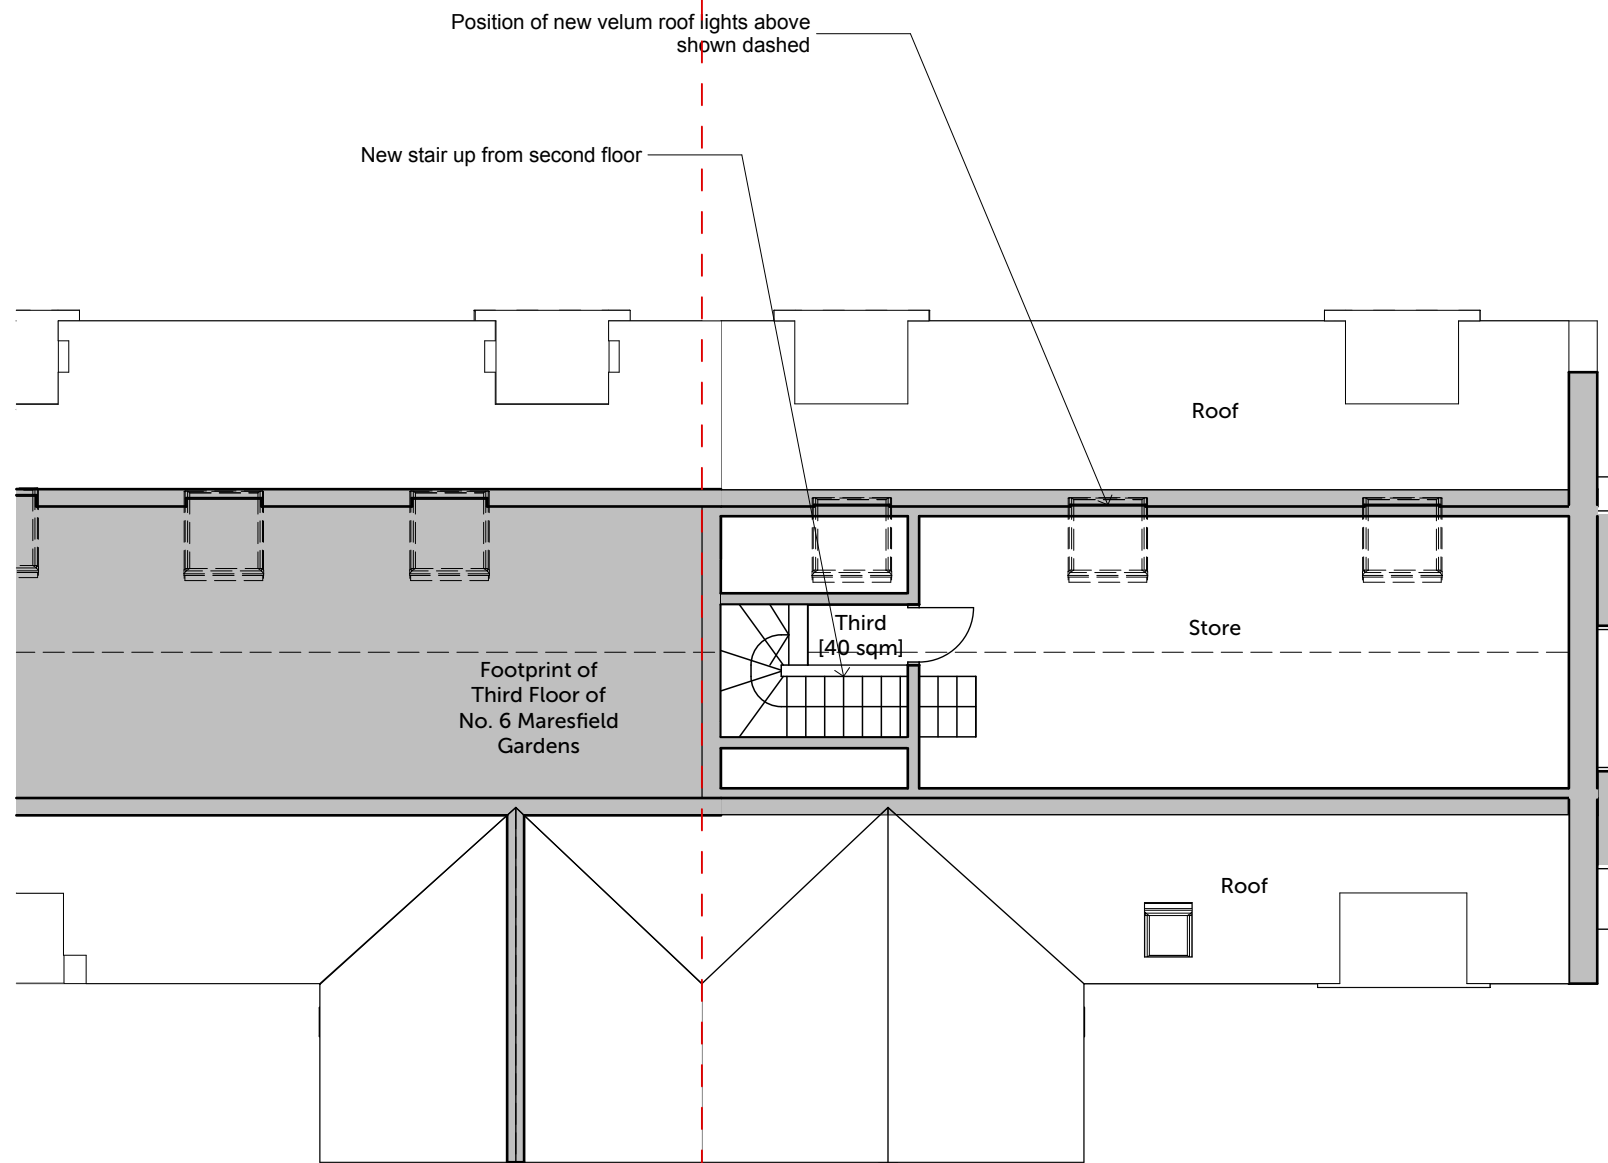

MW ARCHITECTS

83 Weston Street
London
SE1 3RS
020 7403 9090

Job Title
4 Maresfield Gardens

Job Number
1111

Drawn by: M.Robinson - Checked by: M.Wood
DATE: JANUARY 2011


Drawing Status
PROPOSED

Drawing Scale
1:100

Drawing Name
Third Floor Plan

Layout ID
P1.3

Revision

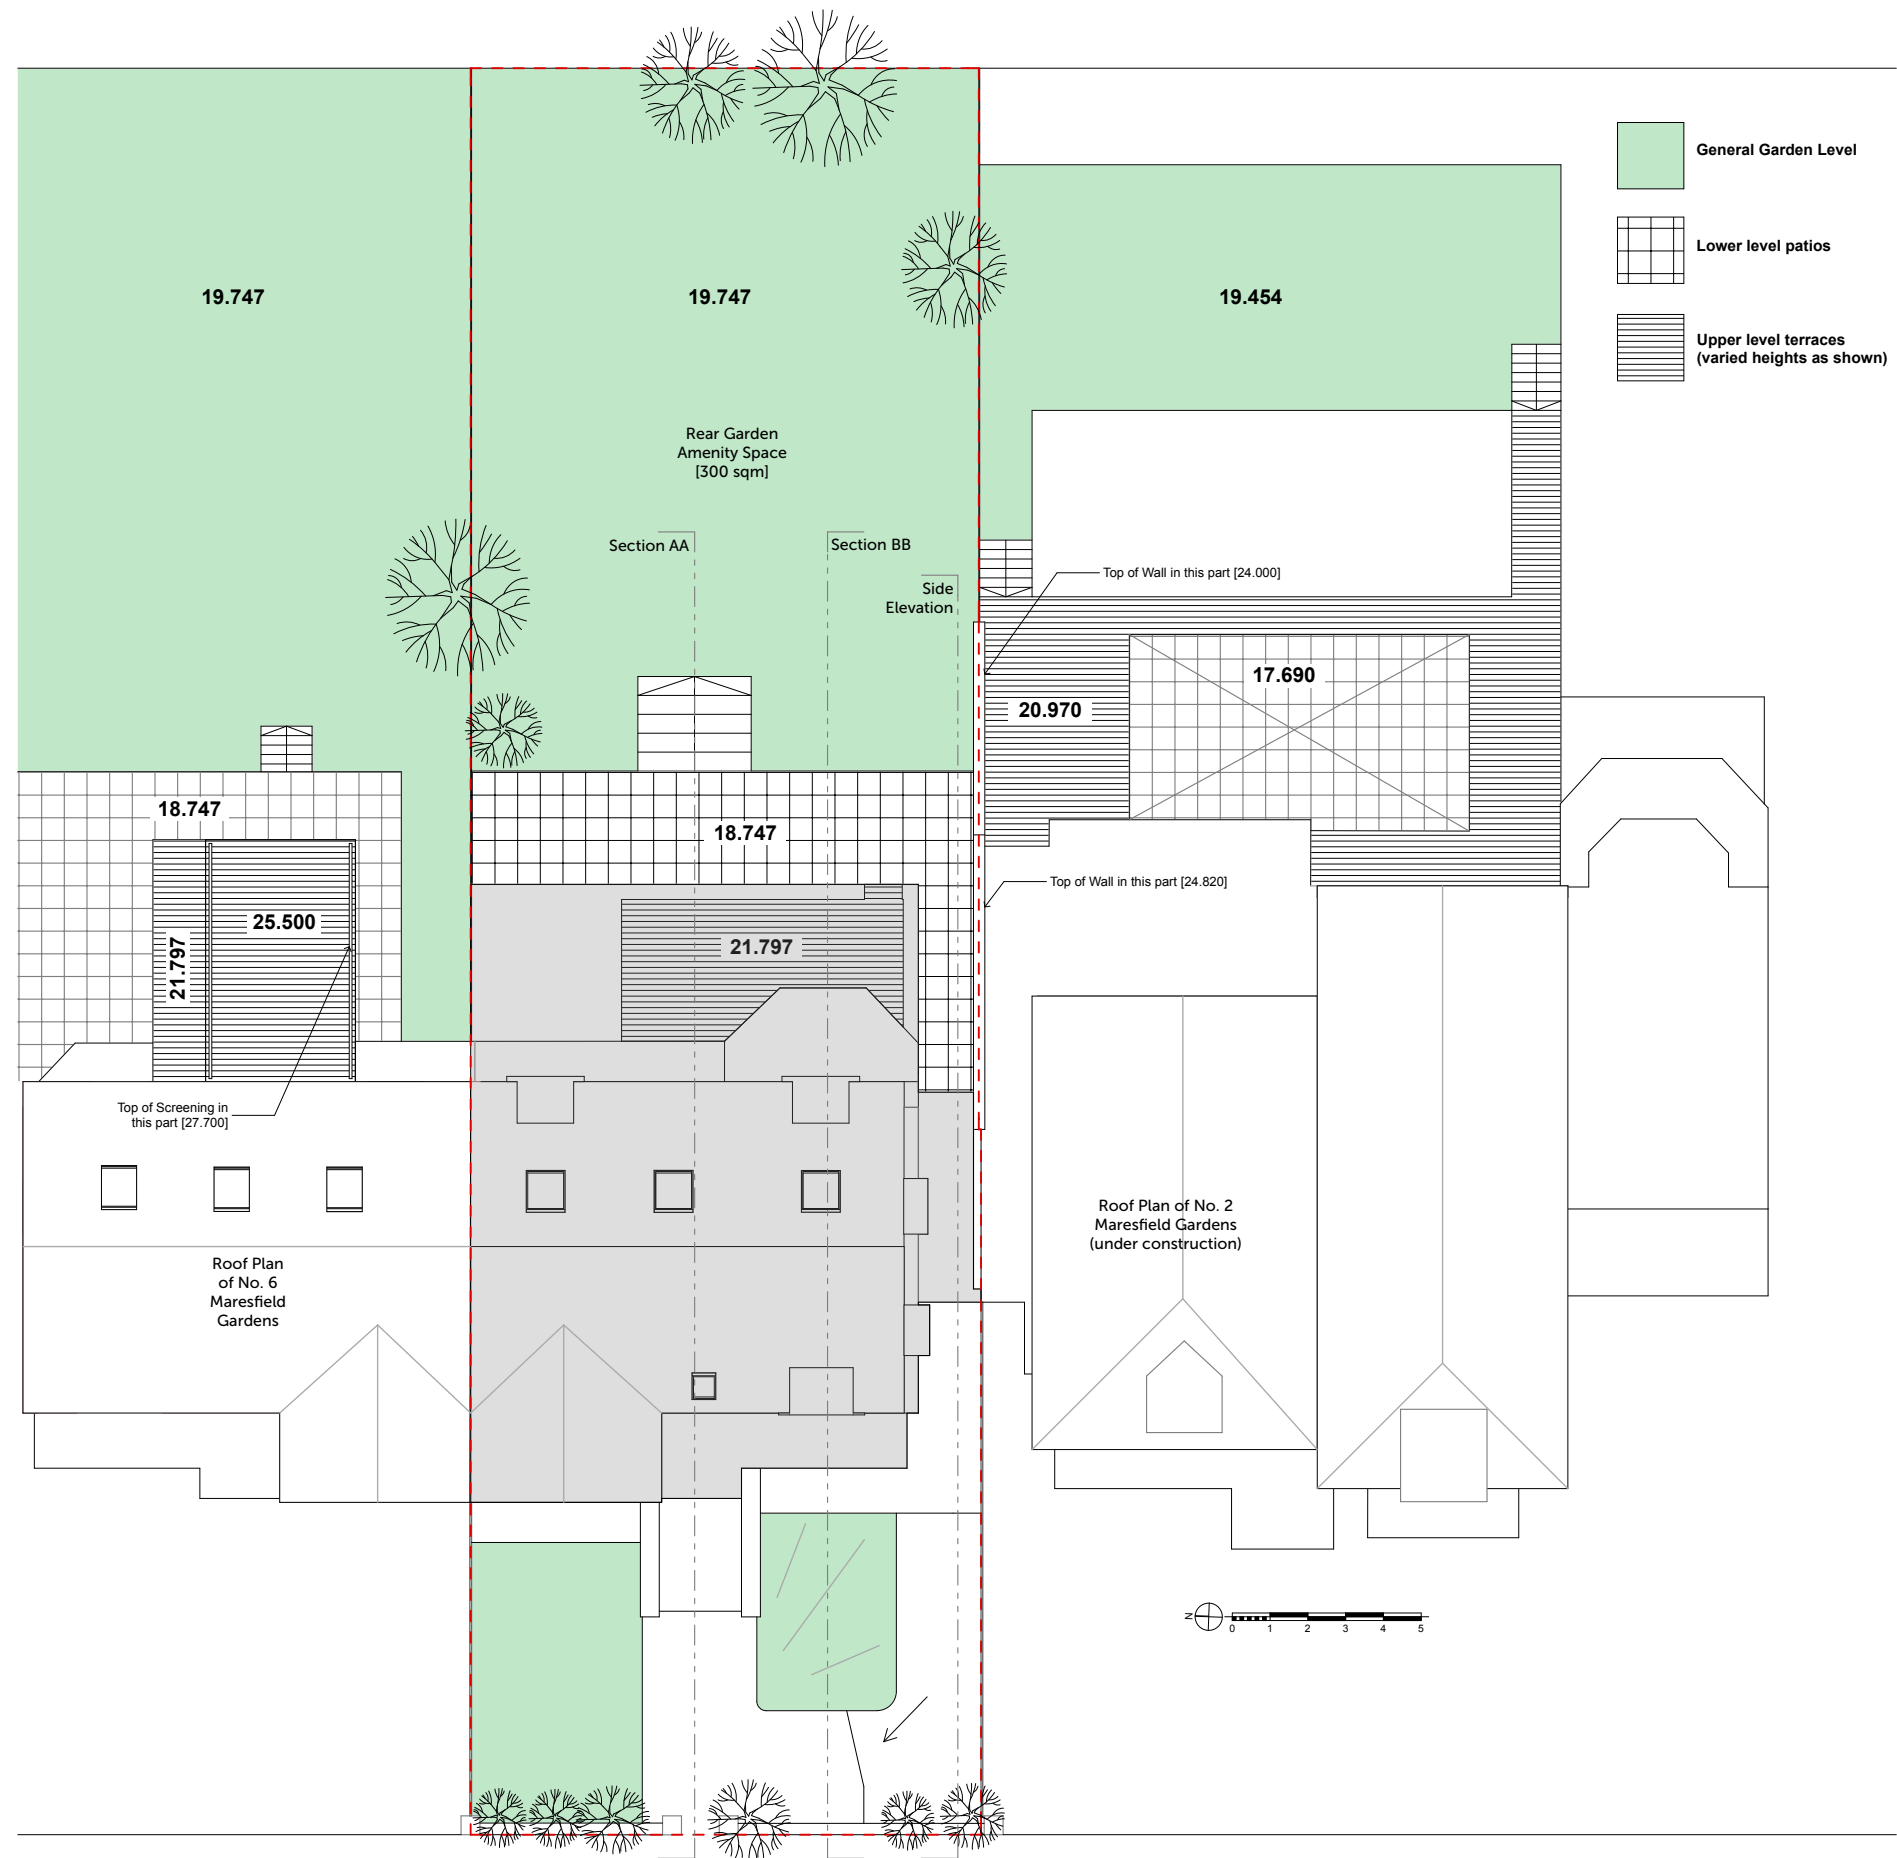

MW ARCHITECTS	
83 Weston Street London SE1 3RS 020 7403 9090	
Job Title	4 Maresfield Gardens
Job Number	1111
Drawn by: M.Robinson - Checked by: M.Wood DATE: JANUARY 2011	
Drawing Status	Drawing Scale
PROPOSED	1:200
Drawing Name	
External Spaces	
Layout ID	Revision
P1.5	