


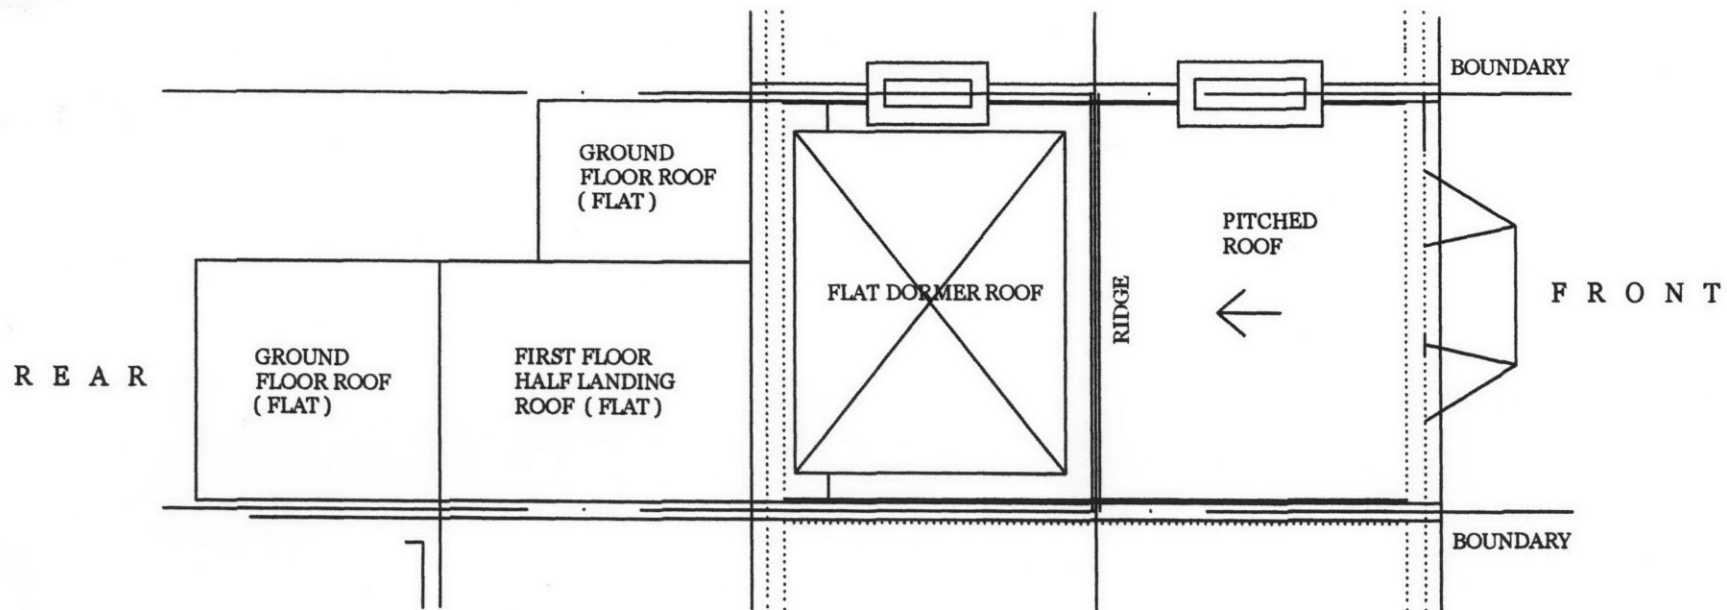

EXISTING ROOF PLAN 1:100
5 ARIEL ROAD
LONDON NW6 2DX

0 mm 1000 2000 3000 4000

DRG. NO. DJ / 12 / 2011 / 05 RPD

ADVANCED MANAGEMENT LTD
65 THE RIDGEWAY, KENTON
HARROW HA3 0LW
TEL : 07951 578803
EMAIL : admansal@hotmail.co.uk