


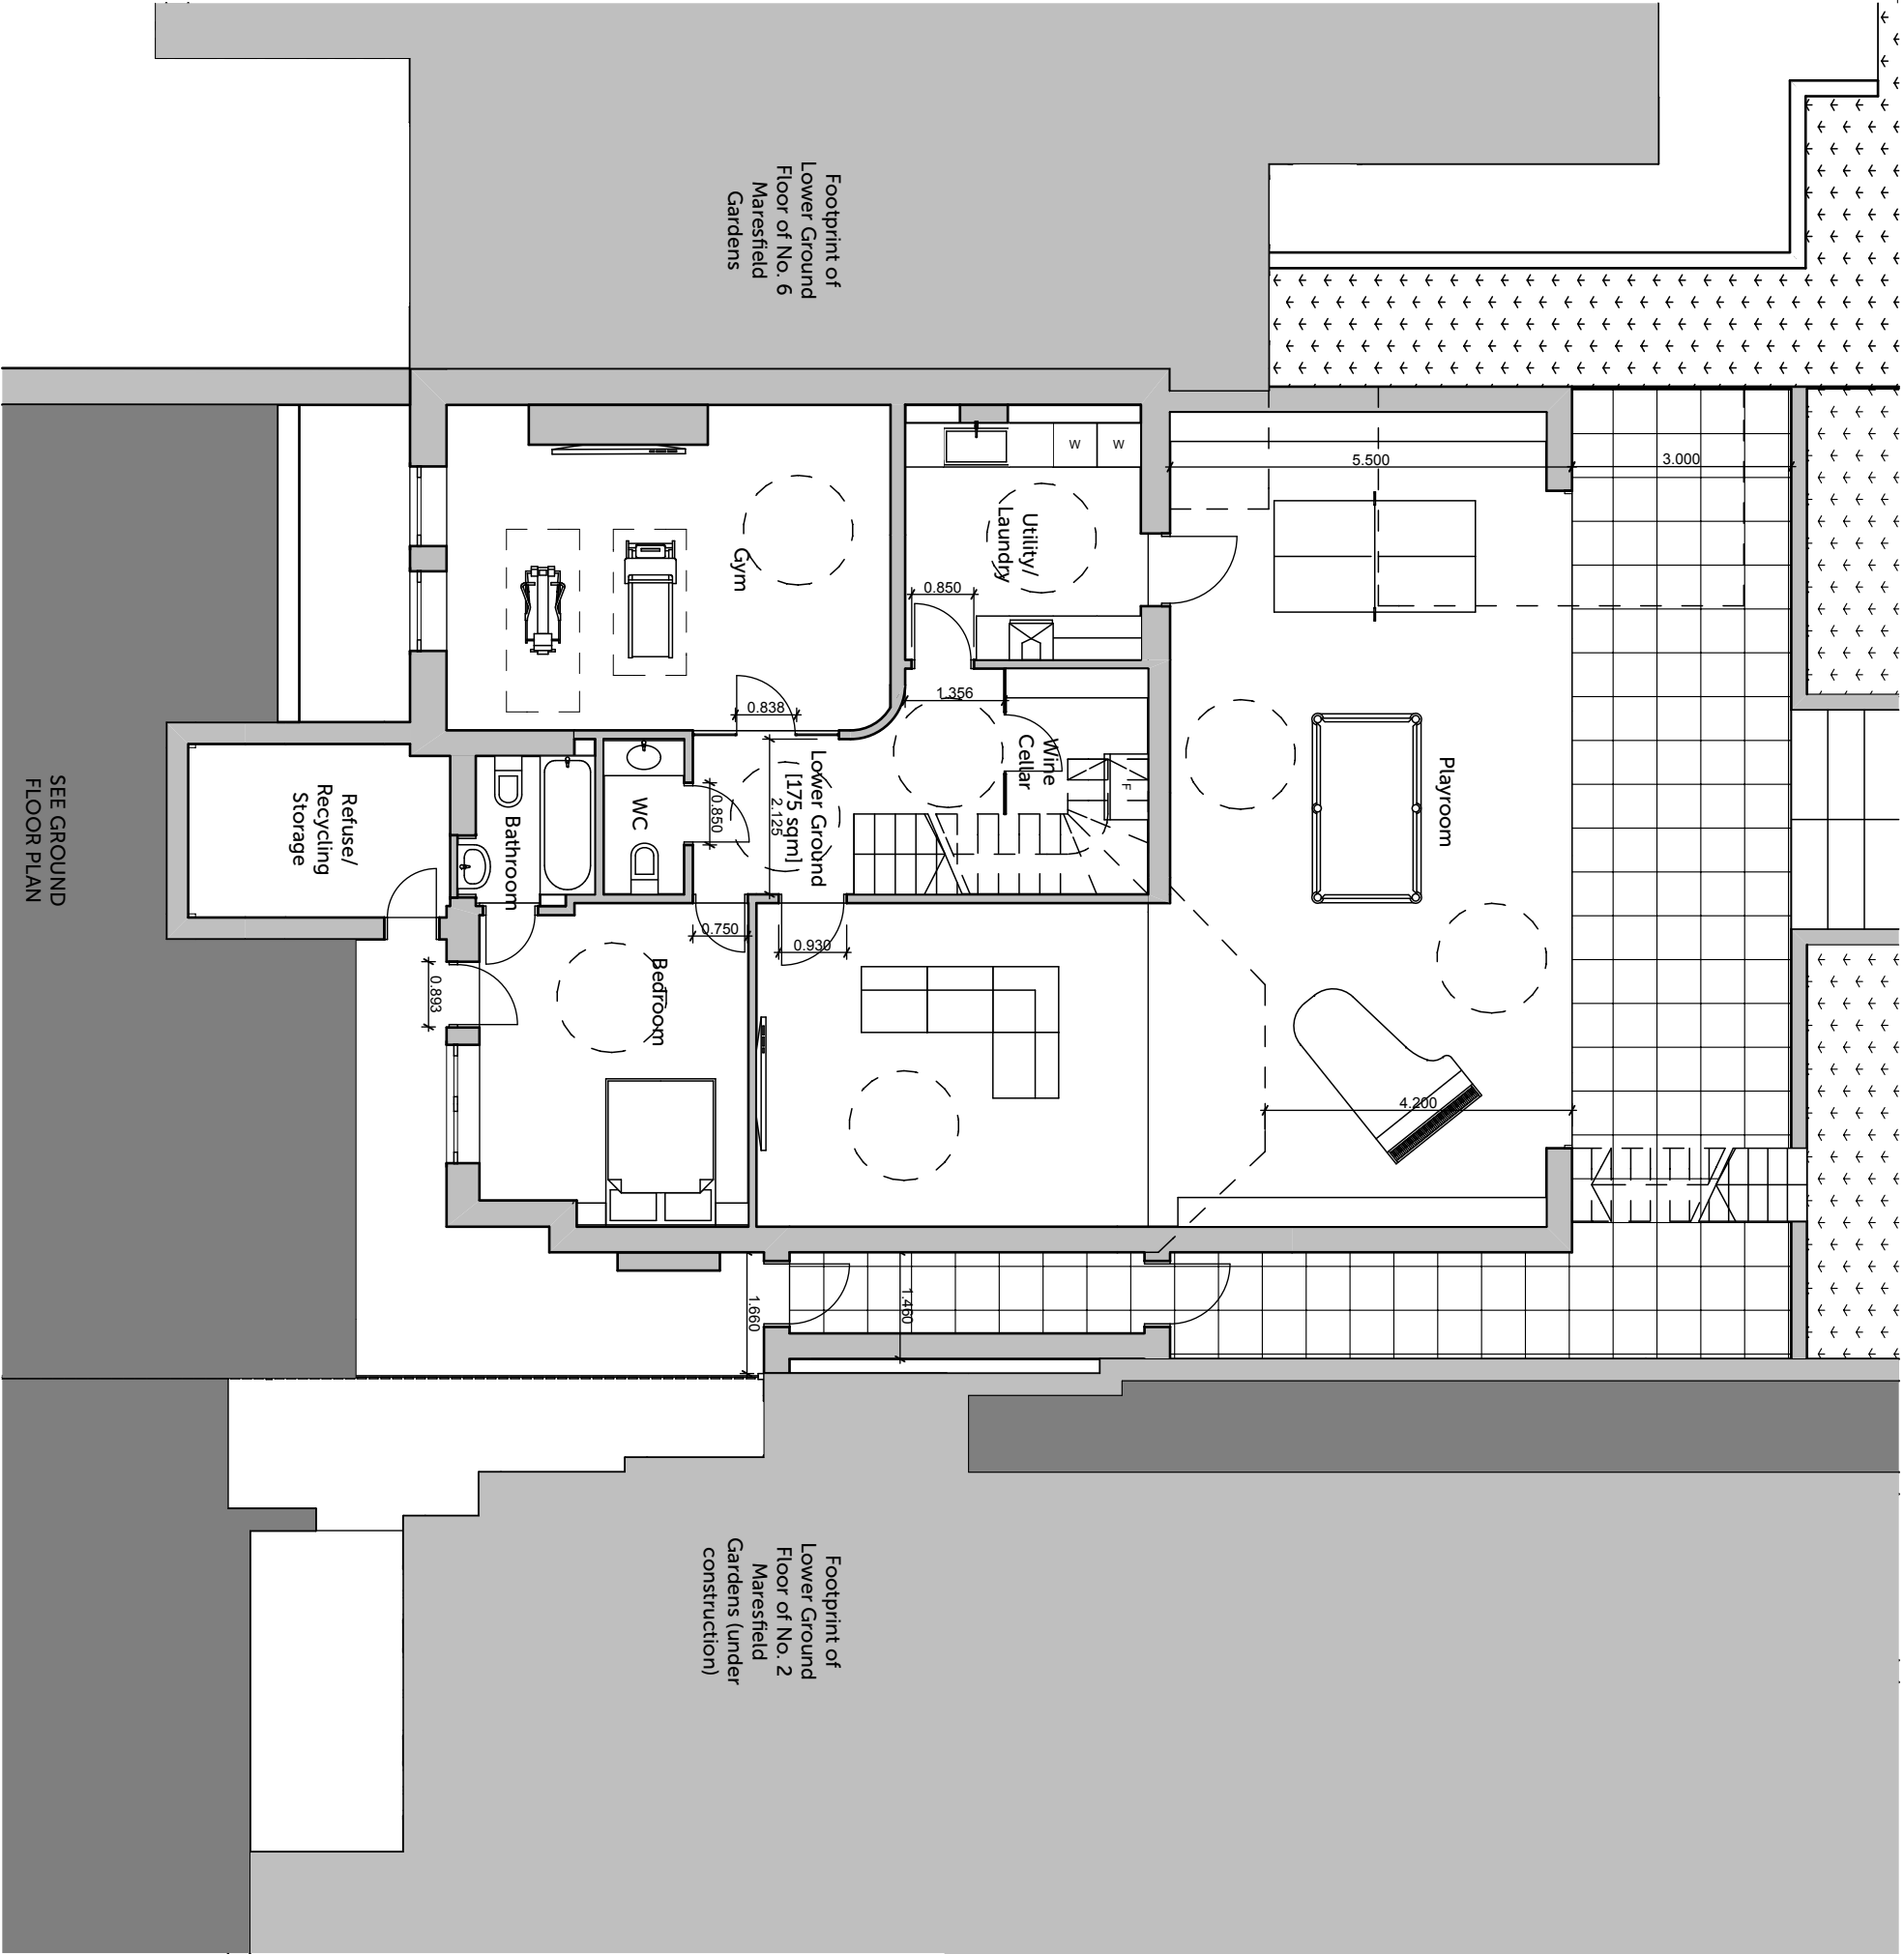

MW ARCHITECTS

83 Weston Street
London
SE1 3RS
020 7403 9090

Job Title

4 Maresfield Gardens

Job Number

1111

Drawn by: M.Robinson - Checked by: M.Wood
DATE: JANUARY 2011


Drawing Status

Drawing Scale
1:100

Drawing Name
Lower Ground with Lifetime
Homes

Layout ID Revision

LH0.9

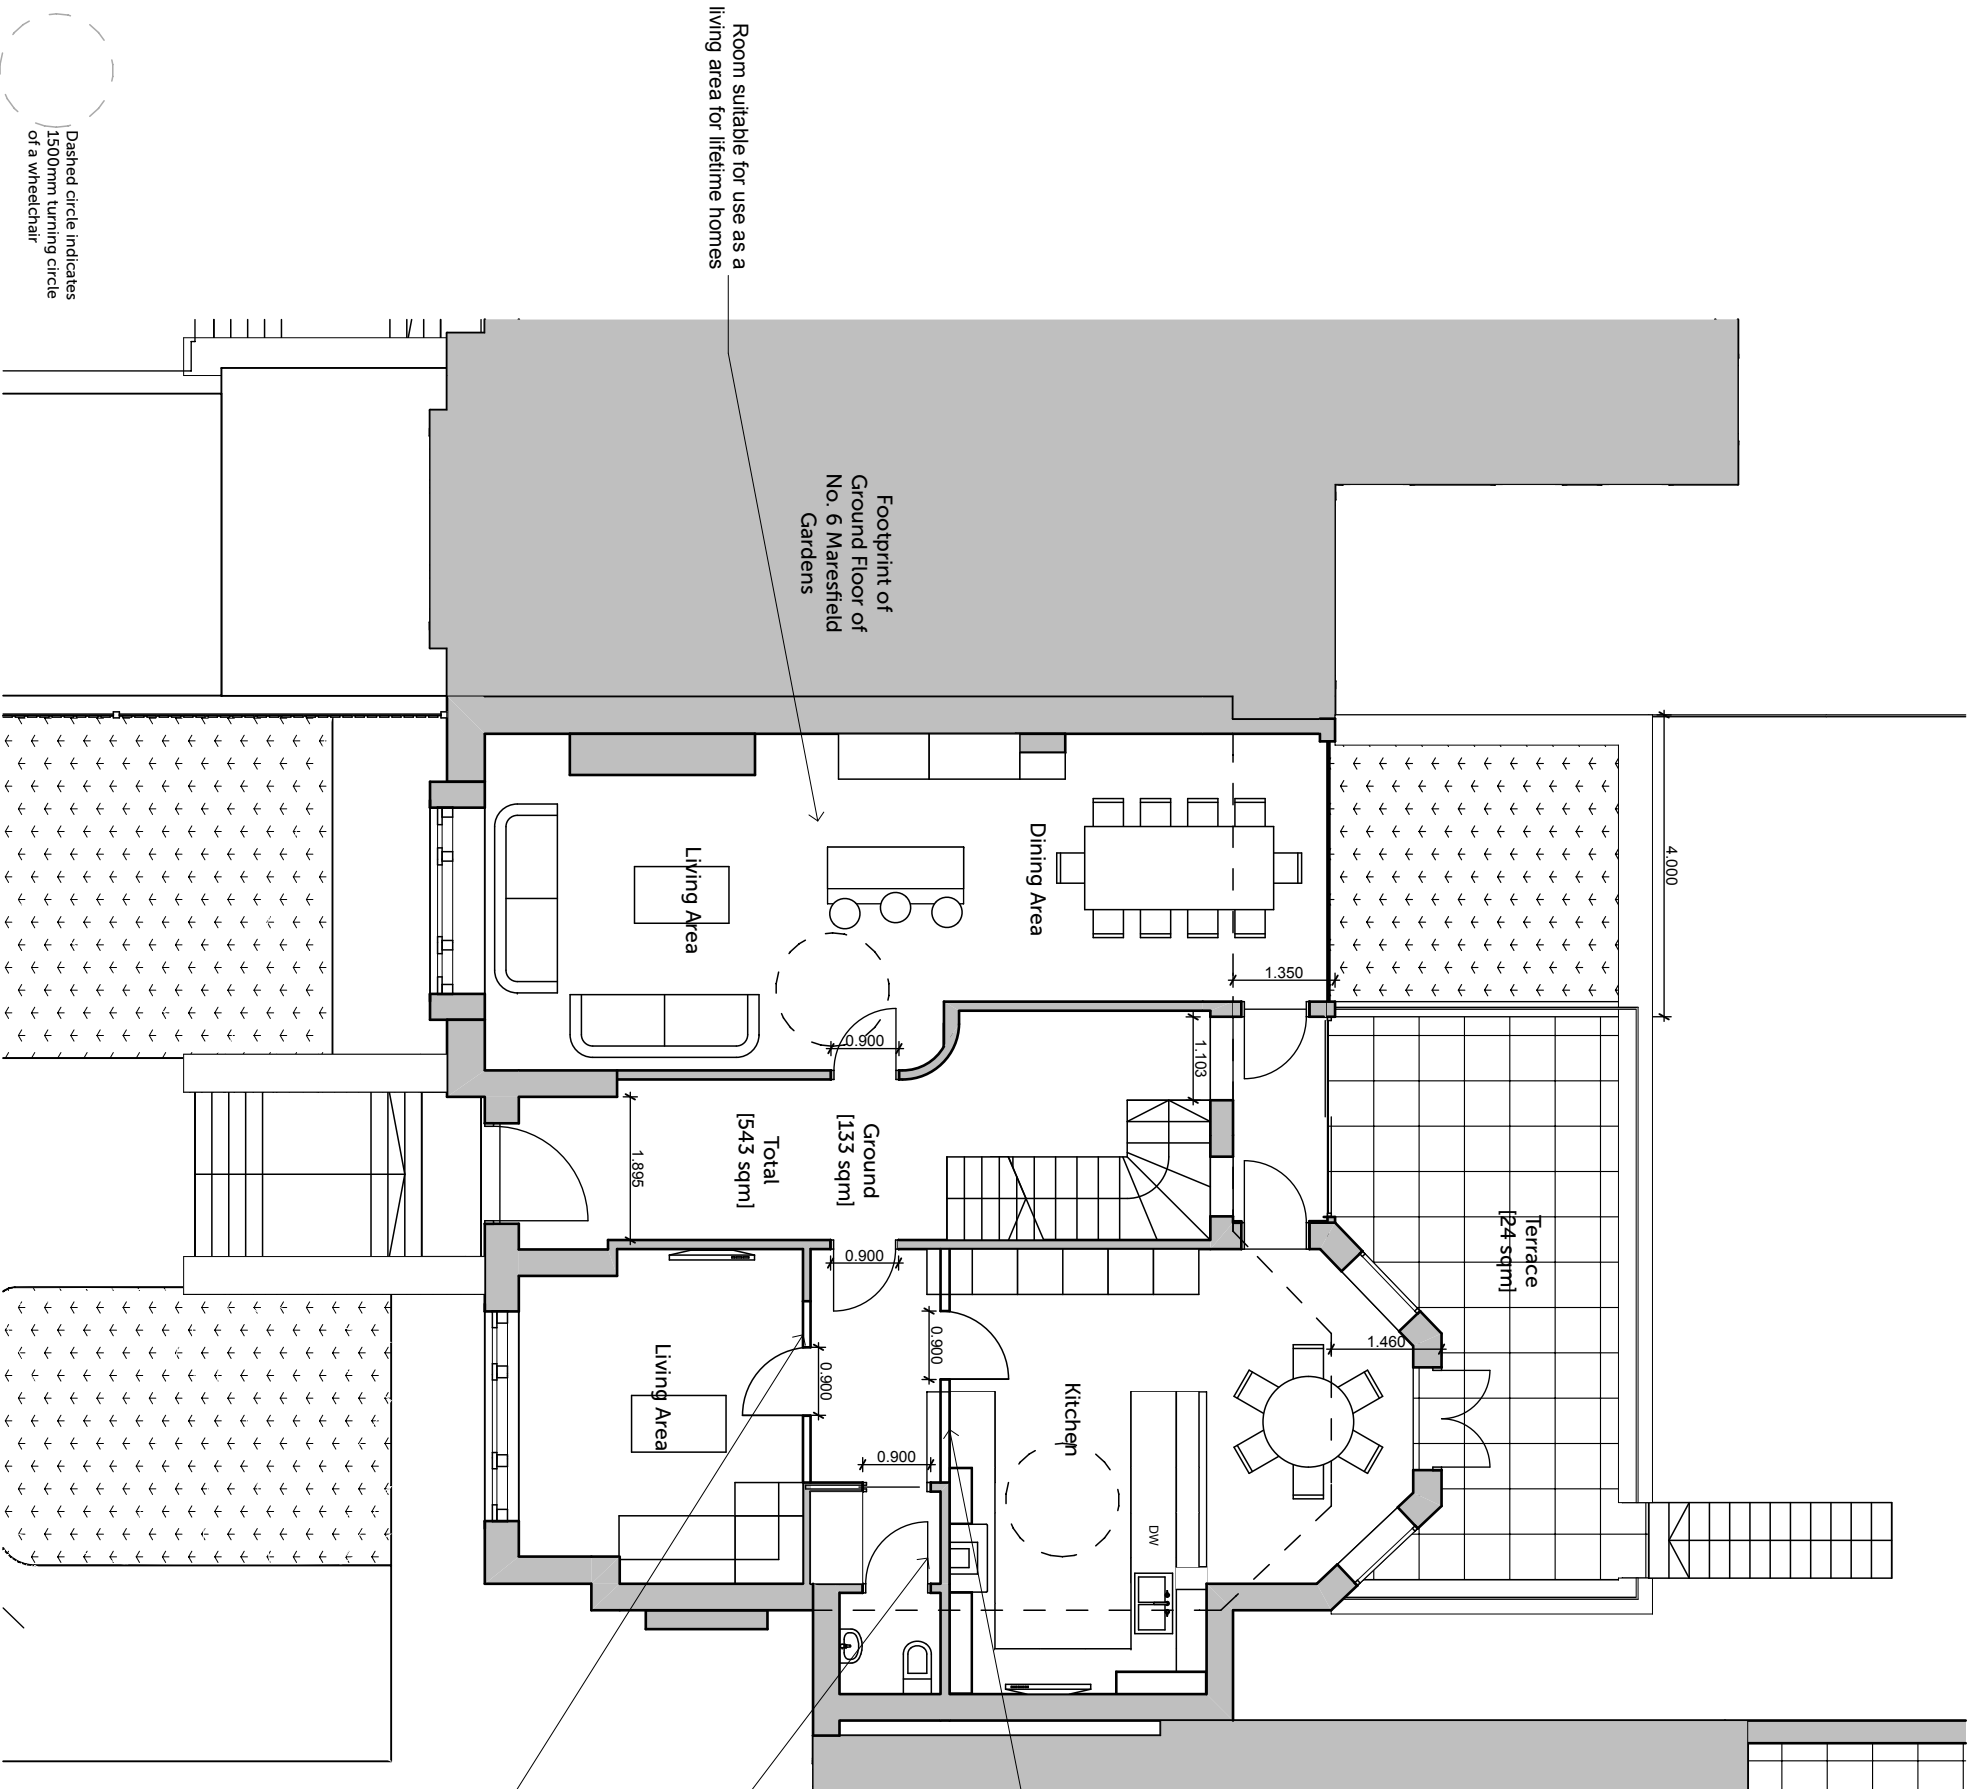

Dark lines indicate where kitchen could be partitioned onto a lobby if the living area were to be a bedroom suitable for lifetime homes

Room suitable for use as bathroom for lifetime homes (removal of middle door and addition of shower)

Dark lines indicate where living area could be partitioned to create a room suitable for use as a bedroom



MW ARCHITECTS

83 Weston Street
London
SE1 3RS
020 7403 9090

Job Title

4 Maresfield Gardens

Job Number

1111

Drawn by: M.Robinson - Checked by: M.Wood
DATE: JANUARY 2011

Drawing Status



Drawing Scale
1:100

Drawing Name

Ground with Lifetime Homes

Layout ID Revision

LH1.0

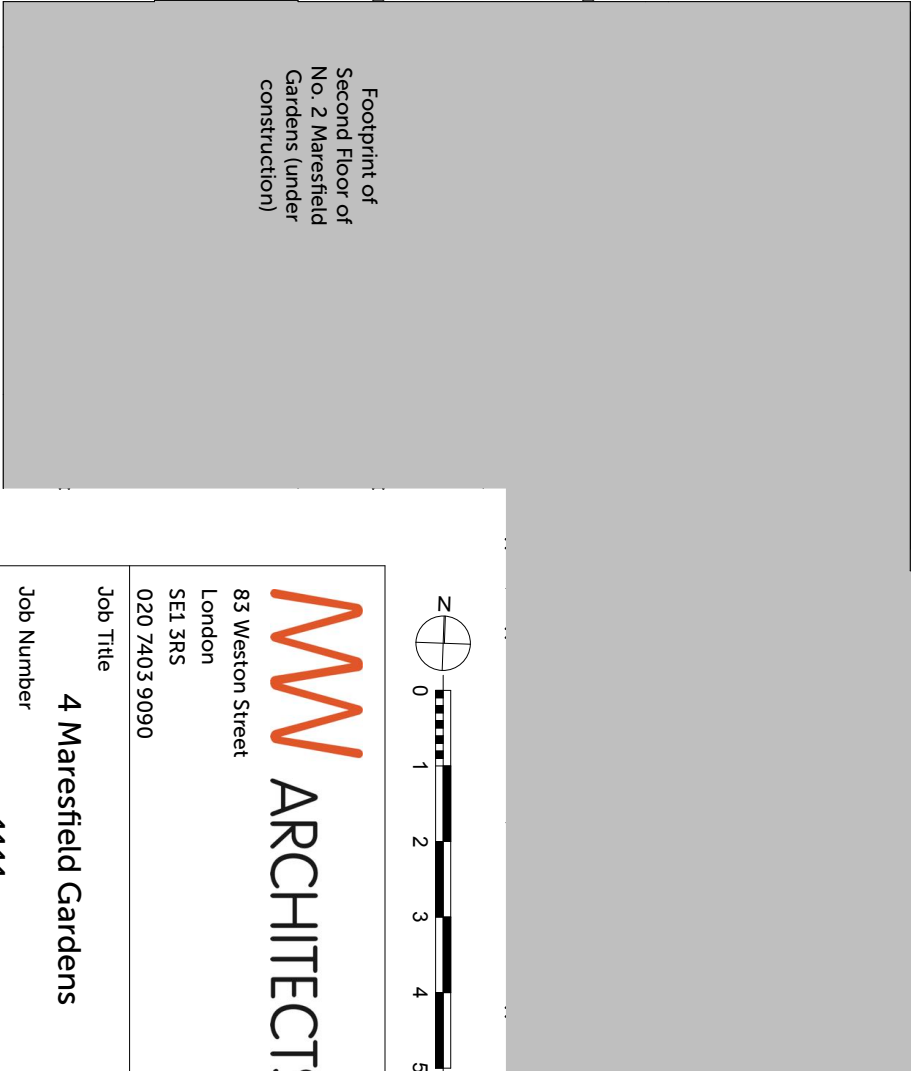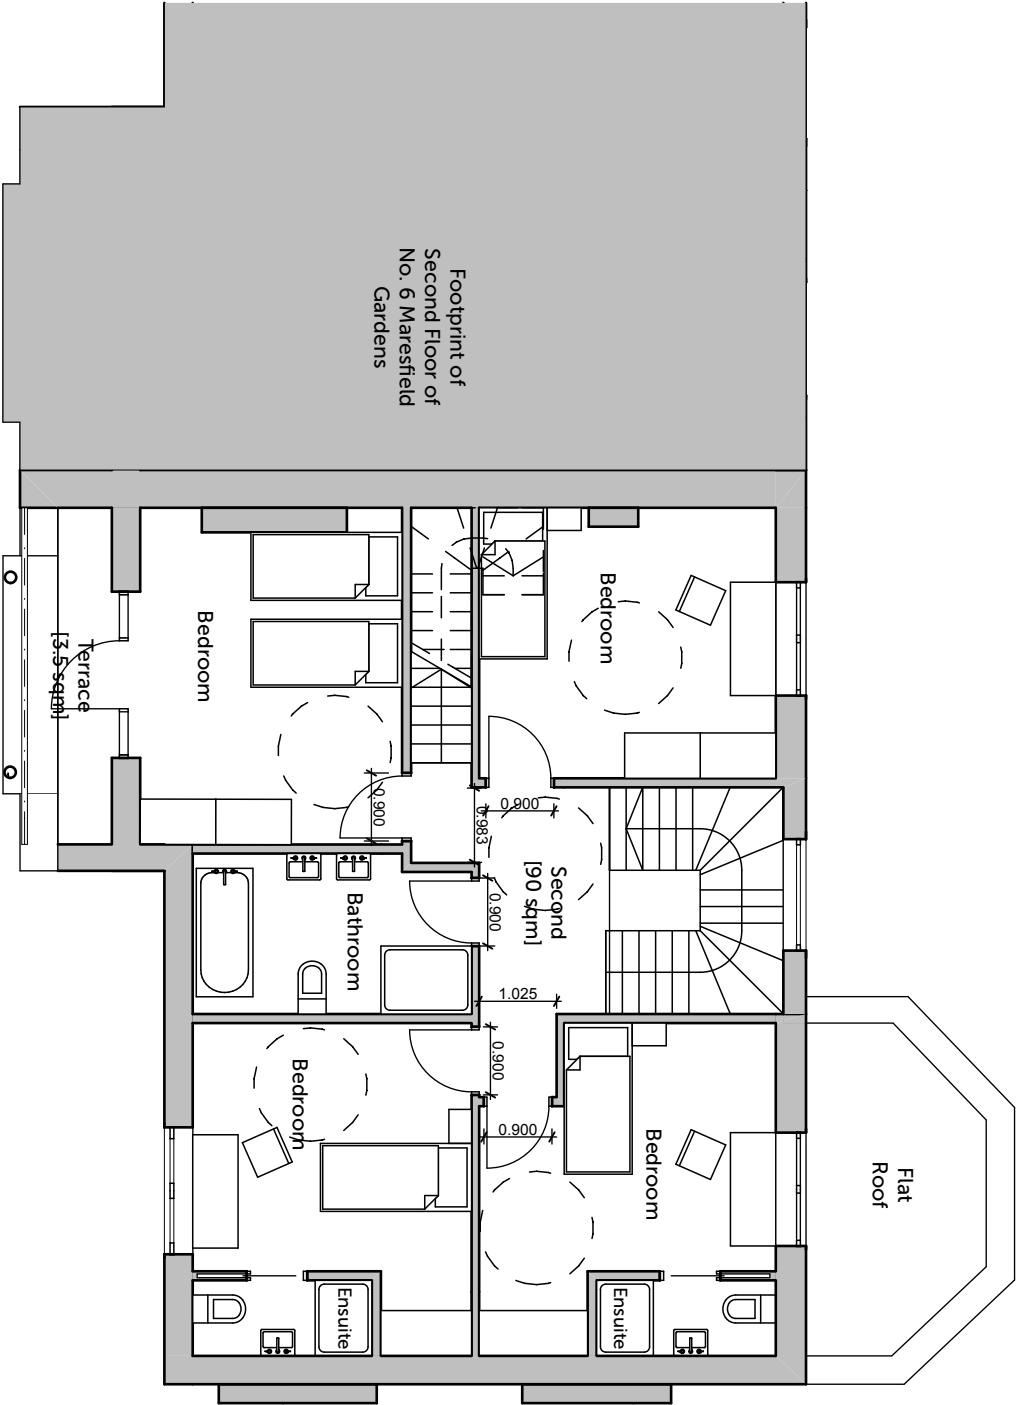

MW ARCHITECTS

83 Weston Street
London
SE1 3RS
020 7403 9090

Job Title

4 Maresfield Gardens

Job Number

1111

Drawn by: M.Robinson - Checked by: M.Wood
DATE: JANUARY 2011

Drawing Status

Drawing Scale
1:100

Drawing Name

Second with Lifetime Homes


Layout ID

LH1.2

Revision

LH1.2

Dashed circle indicates
1500mm turning circle
of a wheelchair

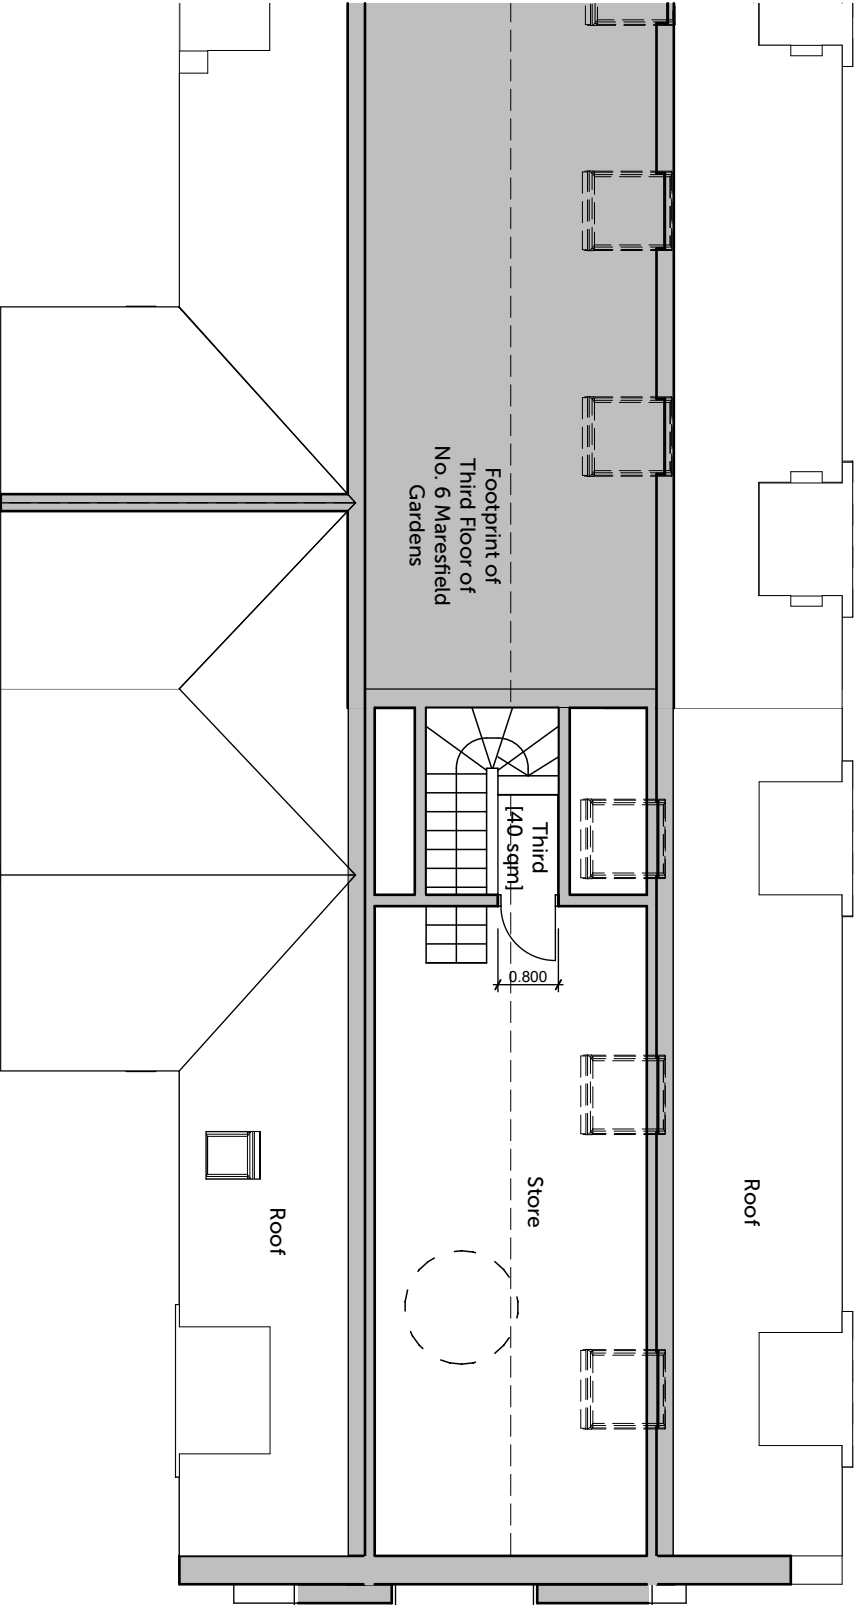

Roof Plan of No.
2 Maresfield
Gardens (under
construction)



MW ARCHITECTS

83 Weston Street
London
SE1 3RS
020 7403 9090

Job Title

4 Maresfield Gardens

Job Number

1111

Drawn by: M.Robinson - Checked by: M.Wood
DATE: JANUARY 2011

Drawing Status Drawing Scale
1:100

Drawing Name

Third with Lifetime Homes

Layout ID Revision

LH1.3

Dashed circle indicates
1500mm turning circle
of a wheelchair