



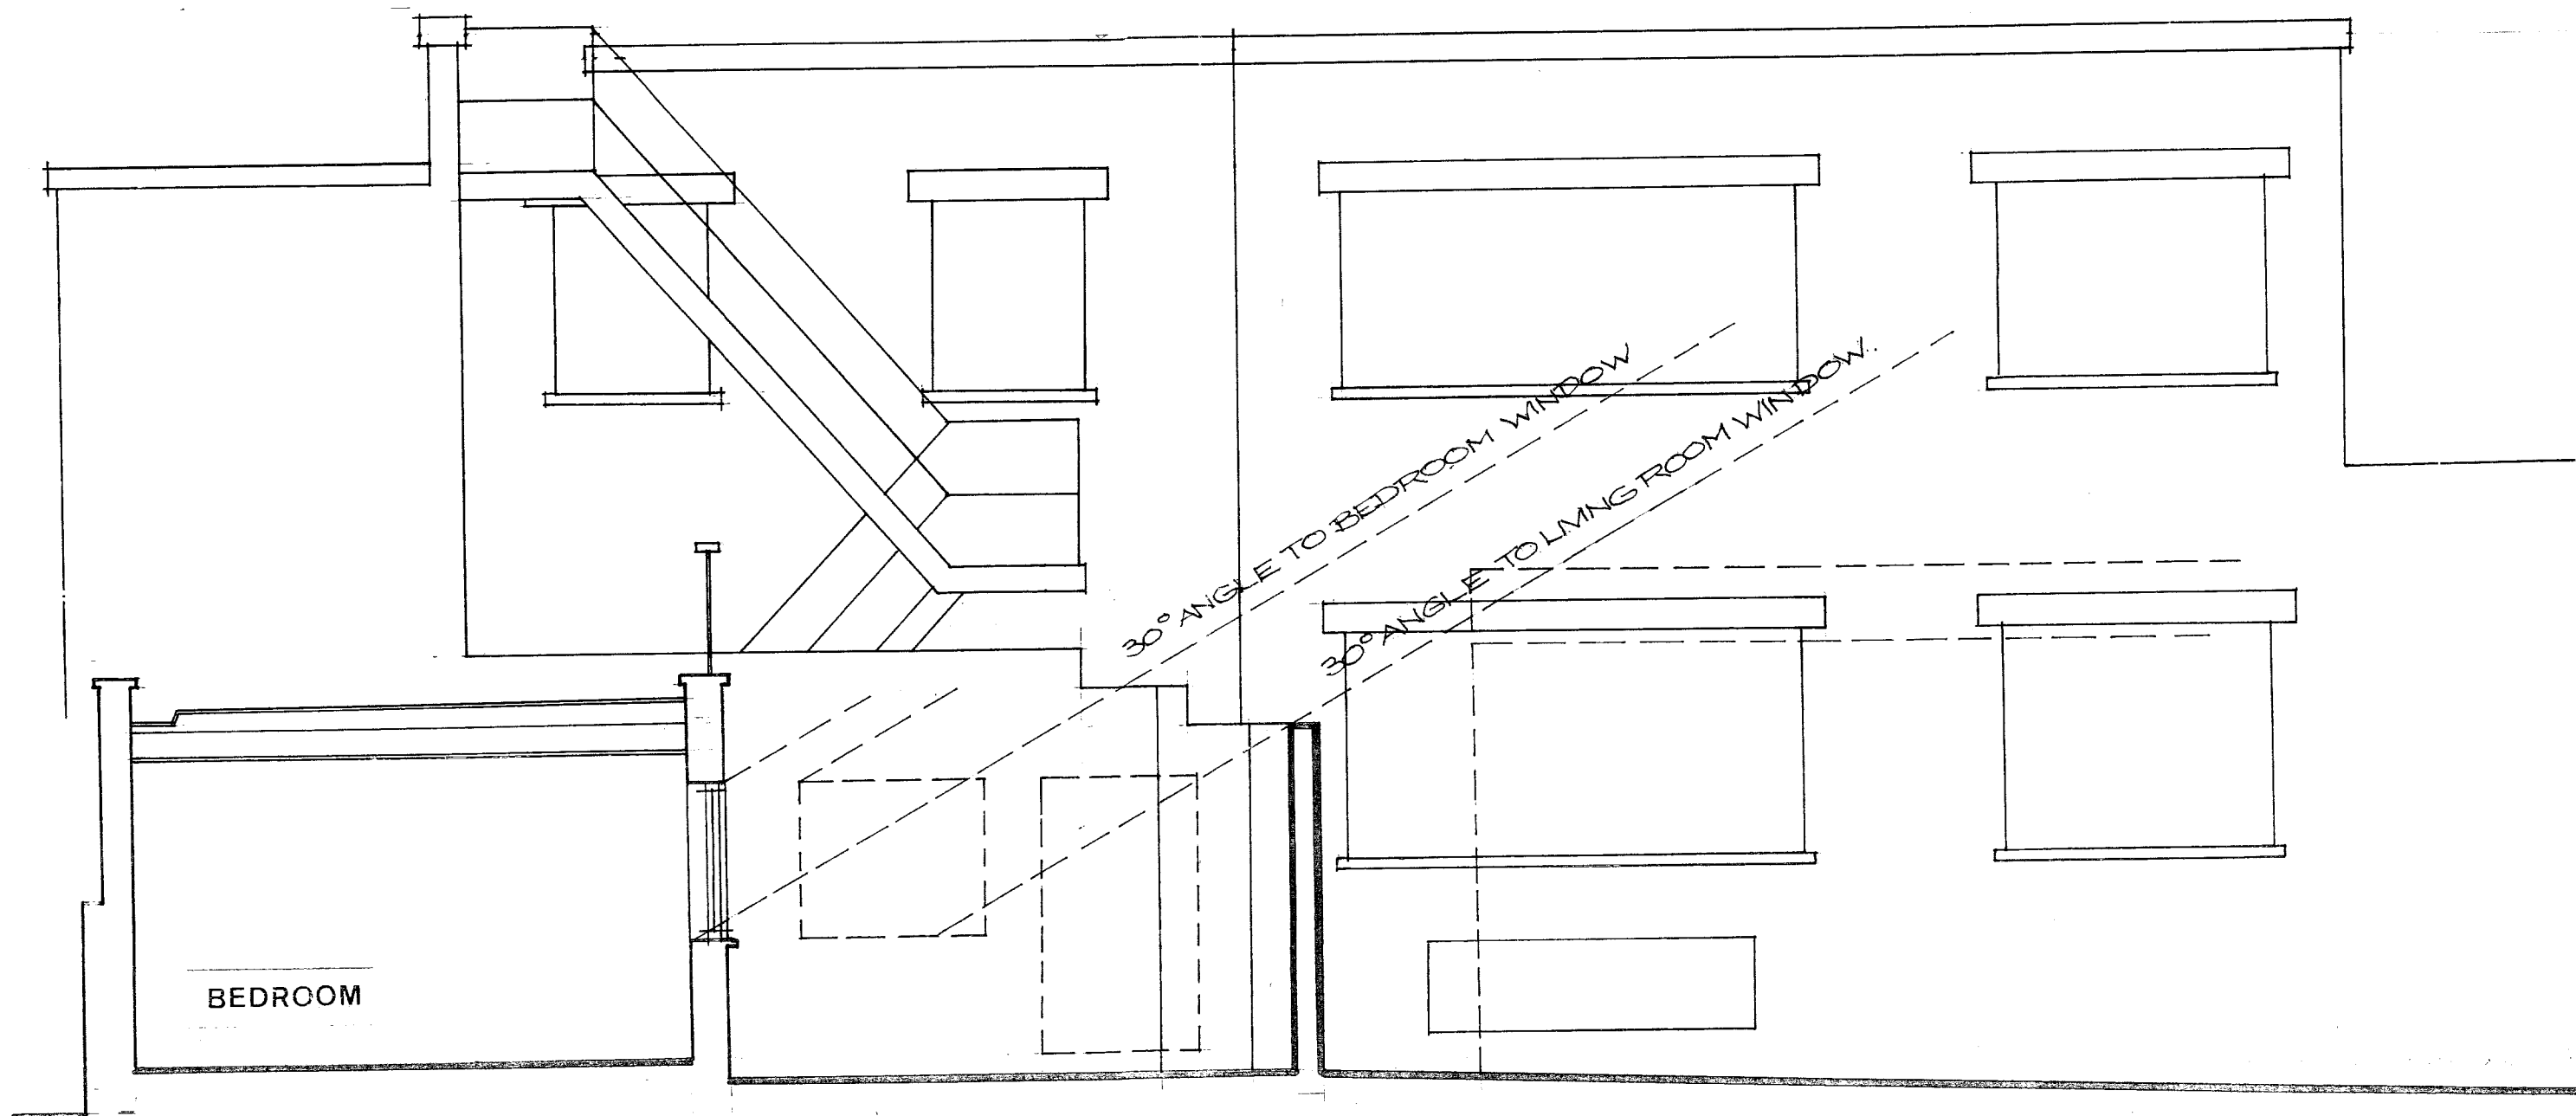

SECTION/ELEVATION TO SOUTH X-X

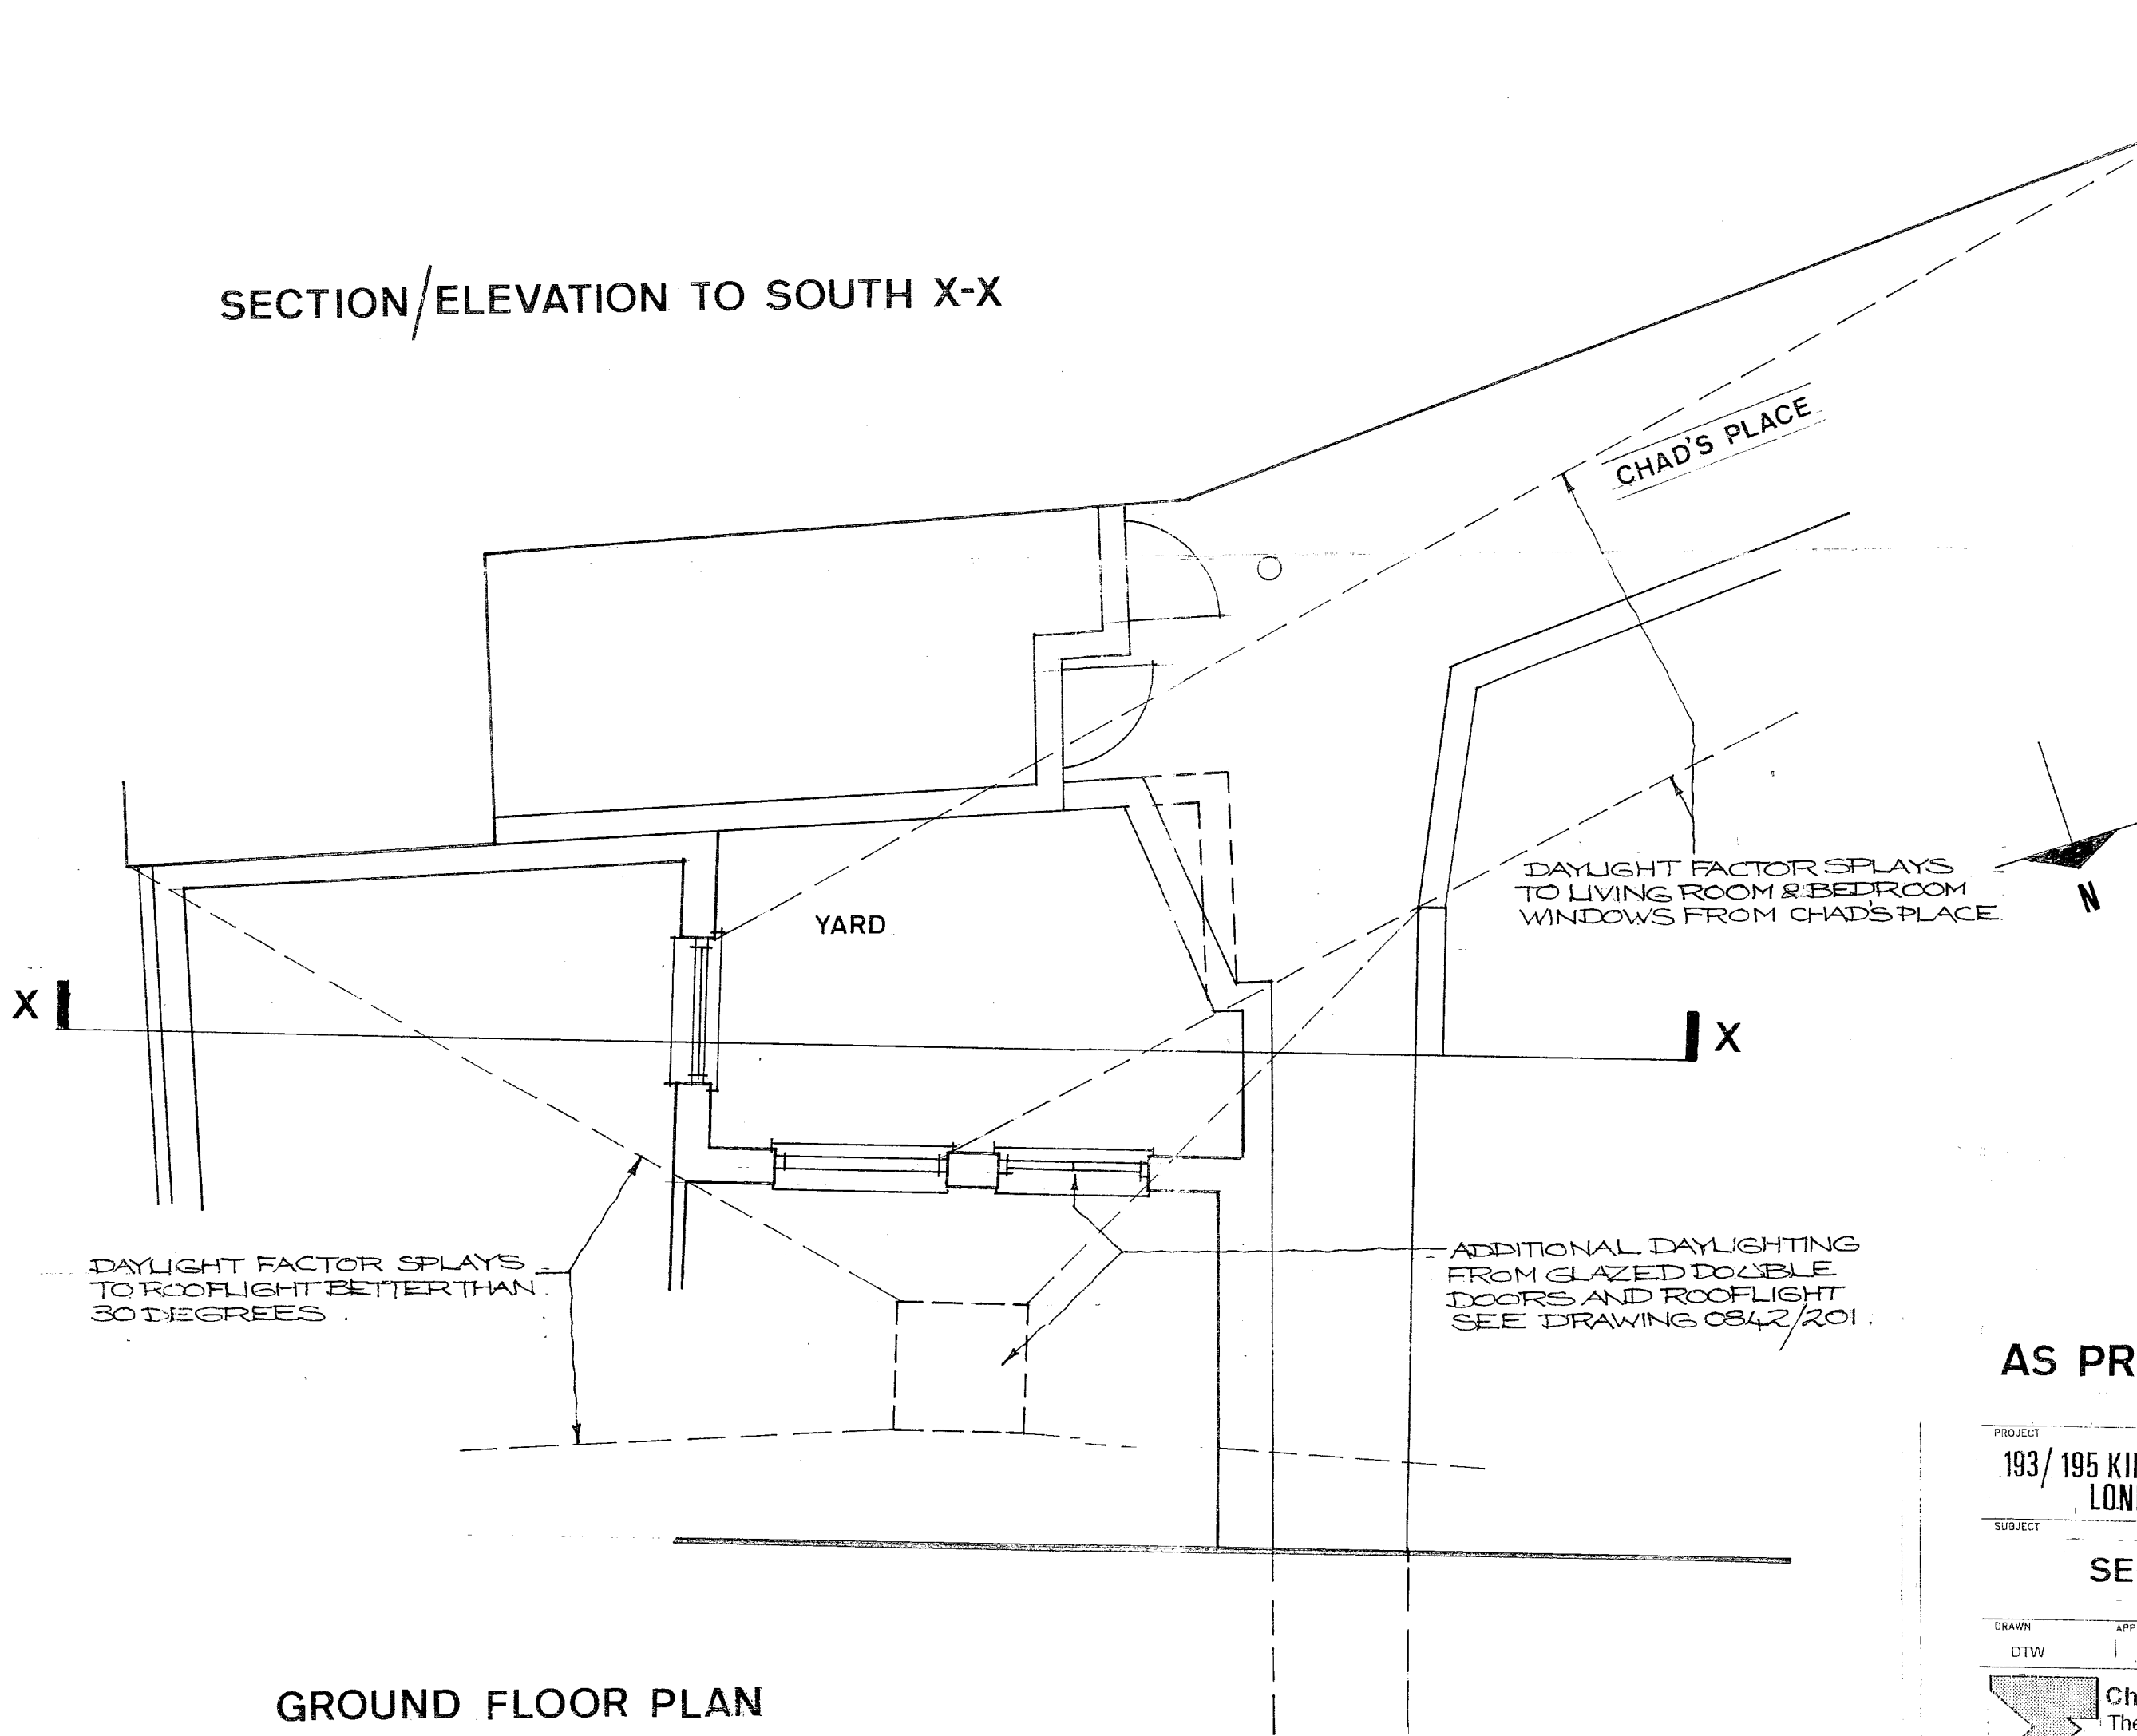

GROUND FLOOR PLAN


AS PROPOSED

PROJECT
193/ 195 KING'S CROSS ROAD
LONDON WC1

SUBJECT
SECTION

DRAWN
DTW

APPROVED
RM

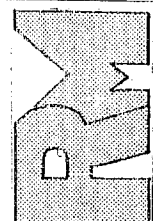

Chartered Architects
The Laurels Lynn Road
Stoke Ferry King's Lynn
Norfolk PE33 9SW

tel: 01366 501359
fax: 01366 502192

PARTNERSHIP rogers.partnership@btinternet.com

DATE
DEC 12

SCALE
1:50

REVISION

JOB NUMBER
0842

DRAWING NUMBER
202