



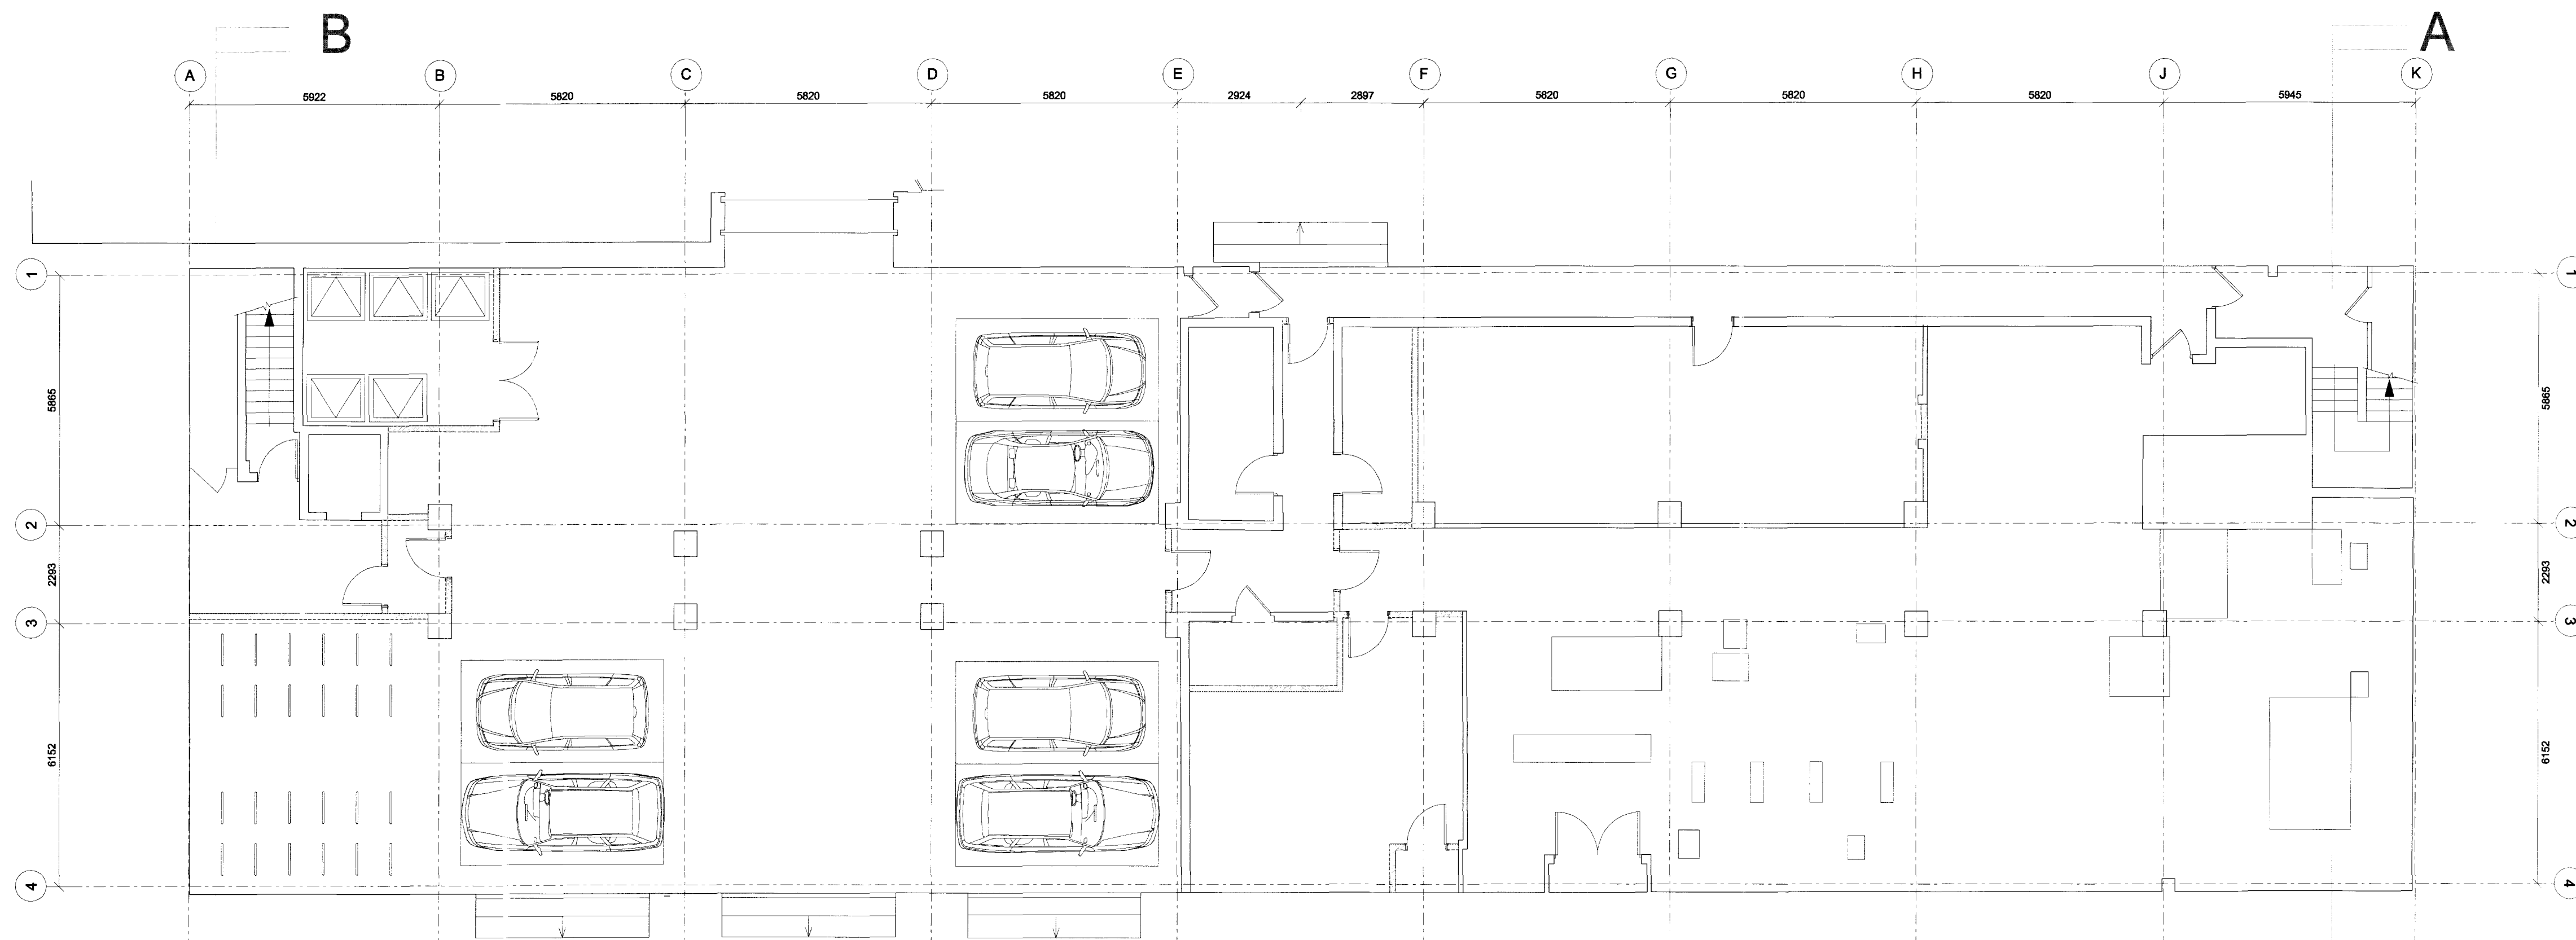


B PROPOSED BASEMENT PLANS

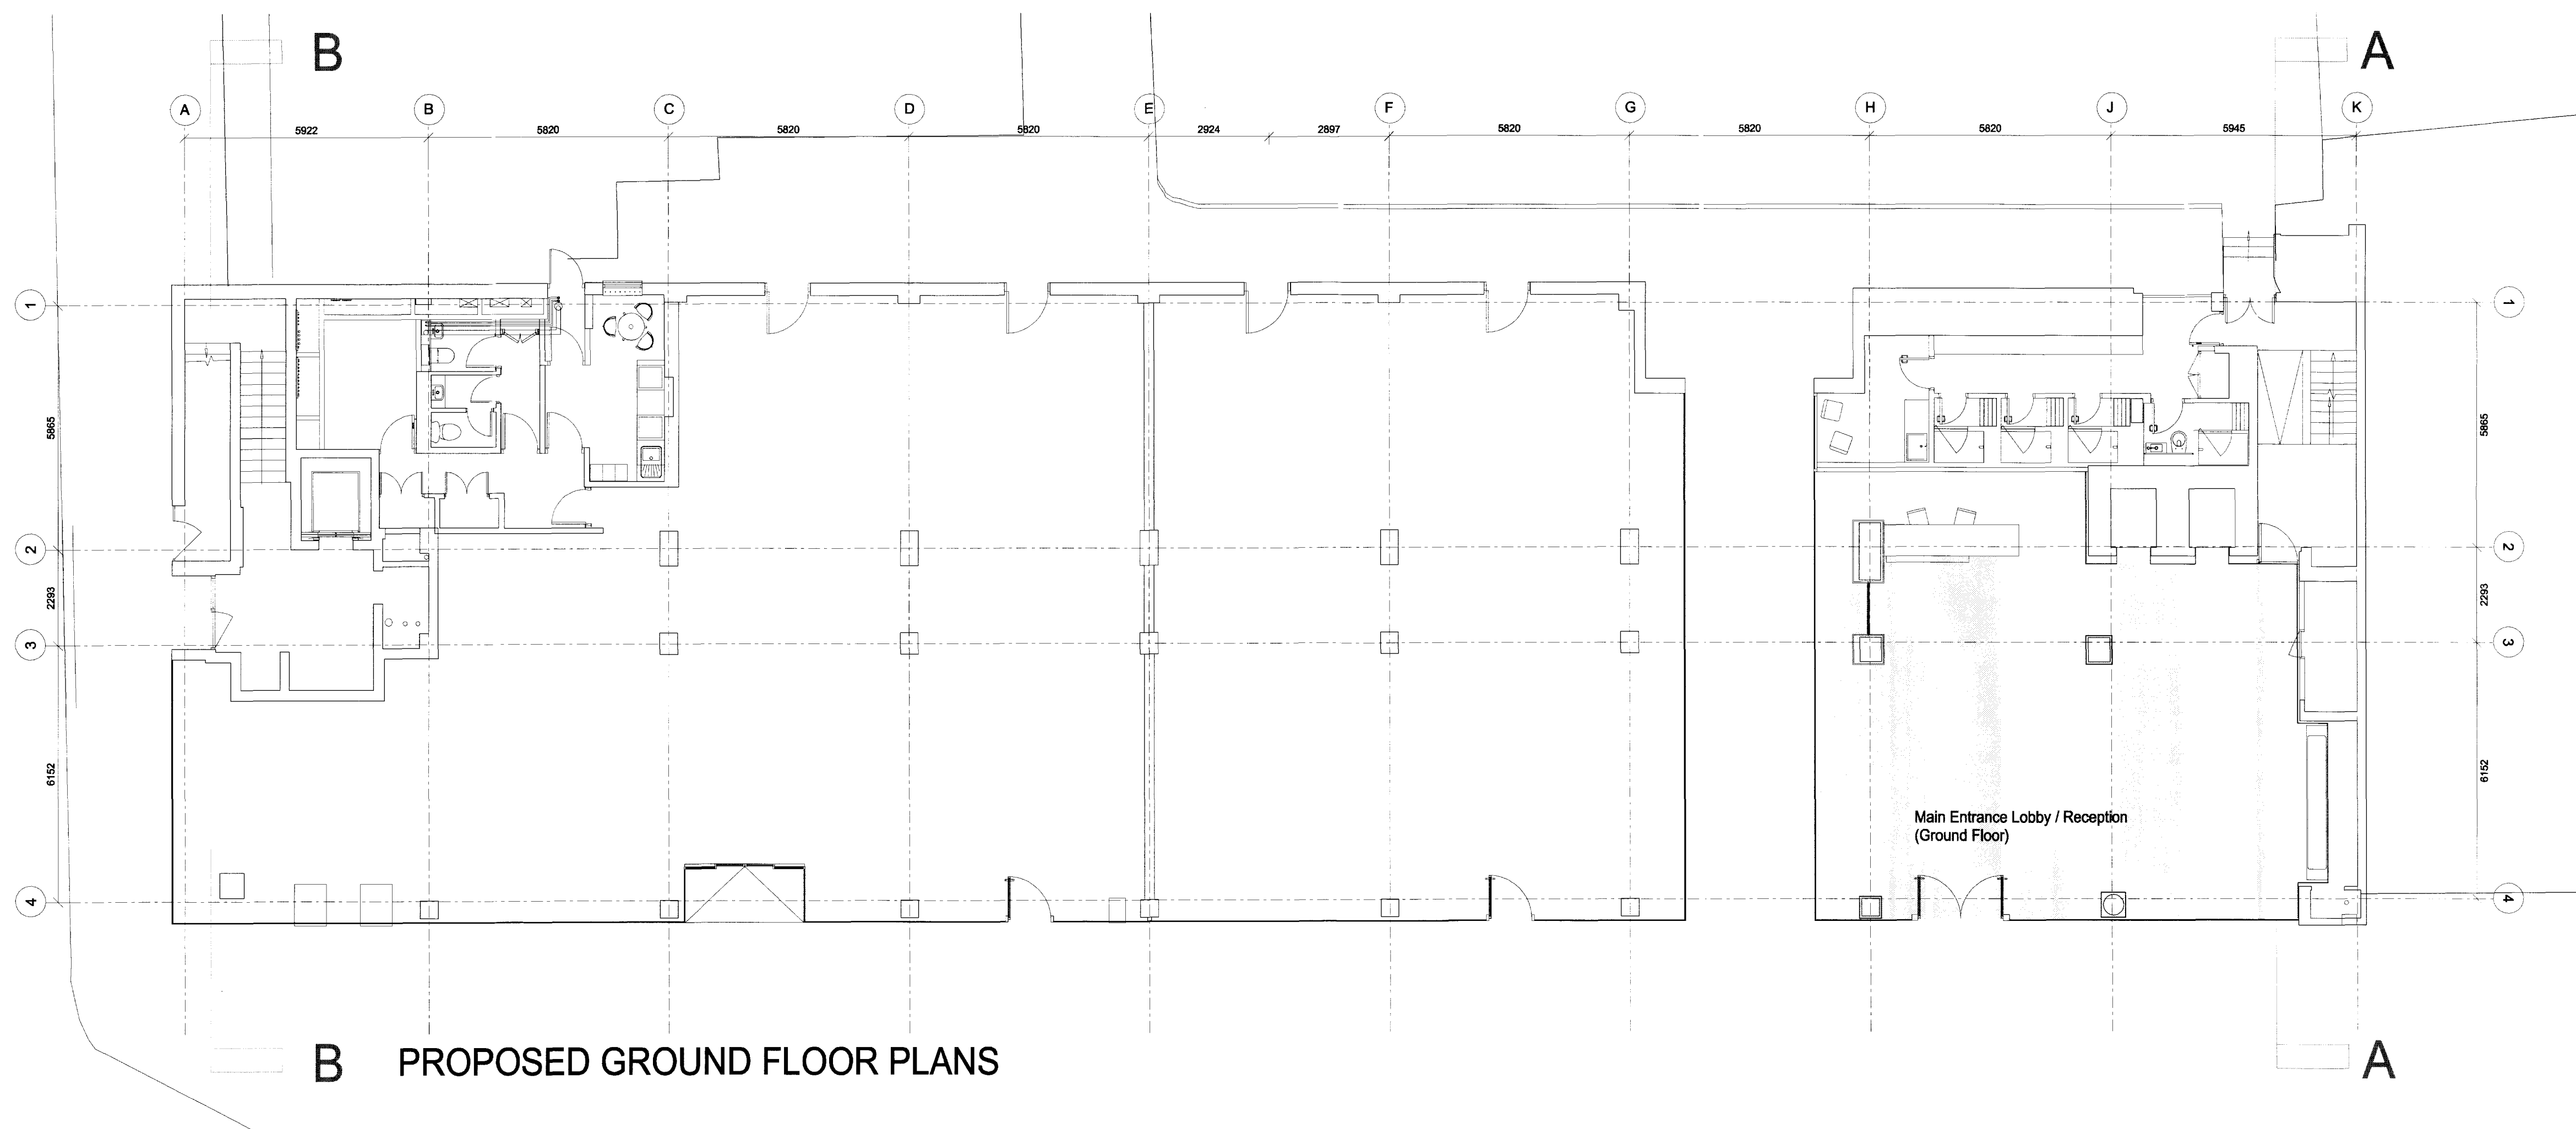

B PROPOSED GROUND FLOOR PLANS



- All dimensions to be checked on site
- Do not scale off this drawing
- All dimensions are shown in mm unless otherwise stated
- Refer to drawing issue sheet for purpose of issue
- If in doubt ask
- © Llewelyn Davies Yeang

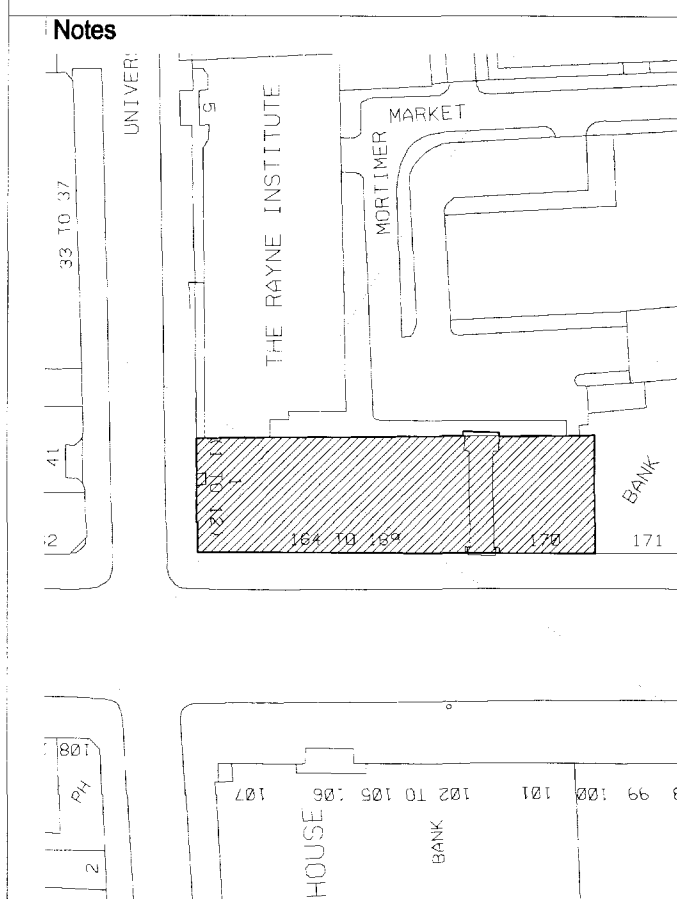

Key Plan

A PLANNING SUBMISSION
Revision Date 30-01-12 VF By

Structural Consultant Services Consultant

Cost Consultant Project Manager

Client
Institute of Sports, Exercise & Health

Project Title
Victory House, 170 Tottenham Court Road
London, W1T 7HA, Levels 1 & 2

Drawing Title
Proposed Basement & Ground Floor Plans

Scale 1:100 @ A1
1:200 @ A3
Drawing Status
PLANNING

Project number 104700
Drawing number (0) LB-L0
Revision A

Architects
Carlow House
Carlow Street
London
NW1 7LH
T: 020 7637 0181
F: 020 7637 8740
www.ldavies.com
llewelyn davis yeang
deep green
signature
innovation