



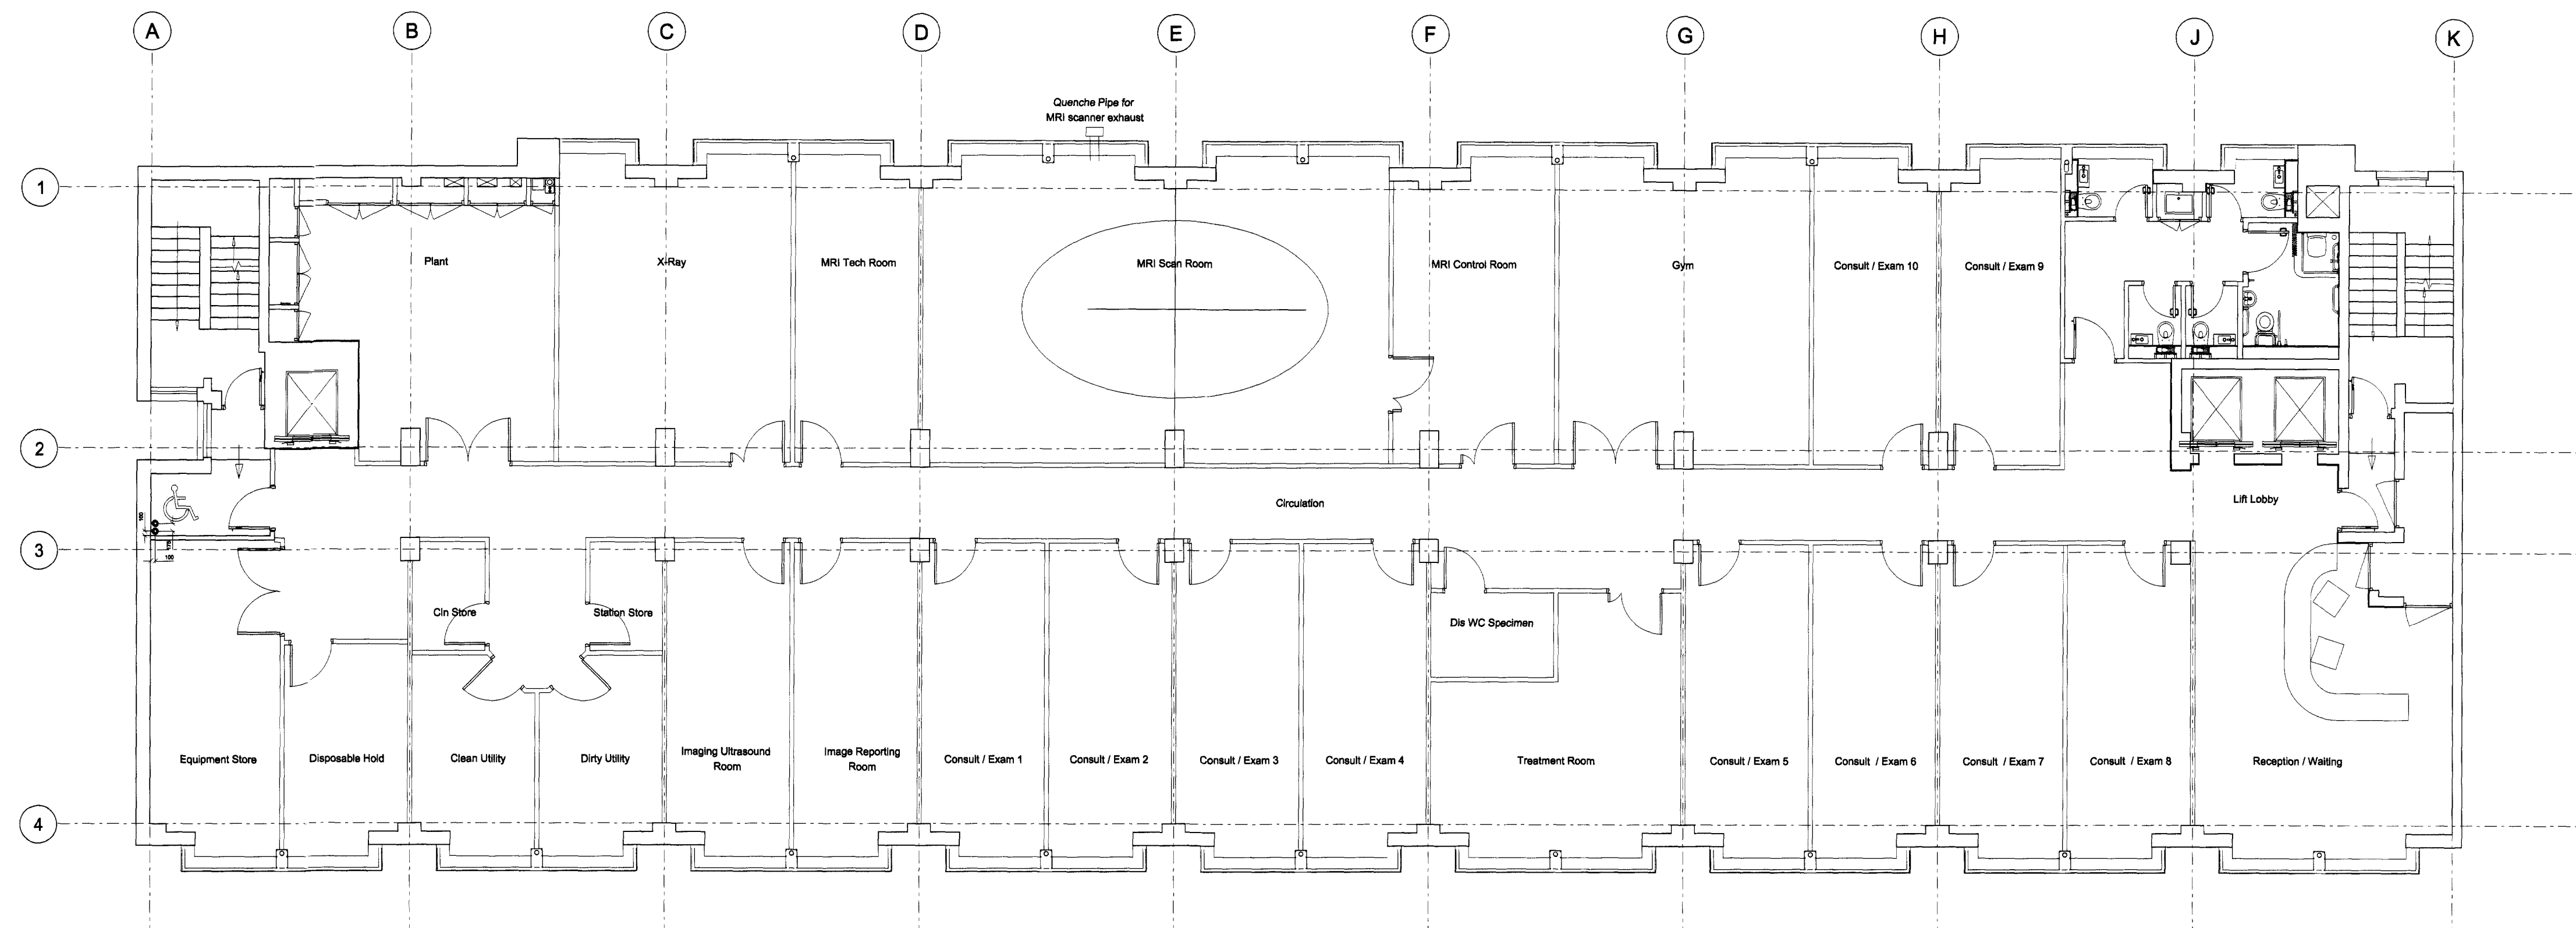


PROPOSED SECOND FLOOR PLAN

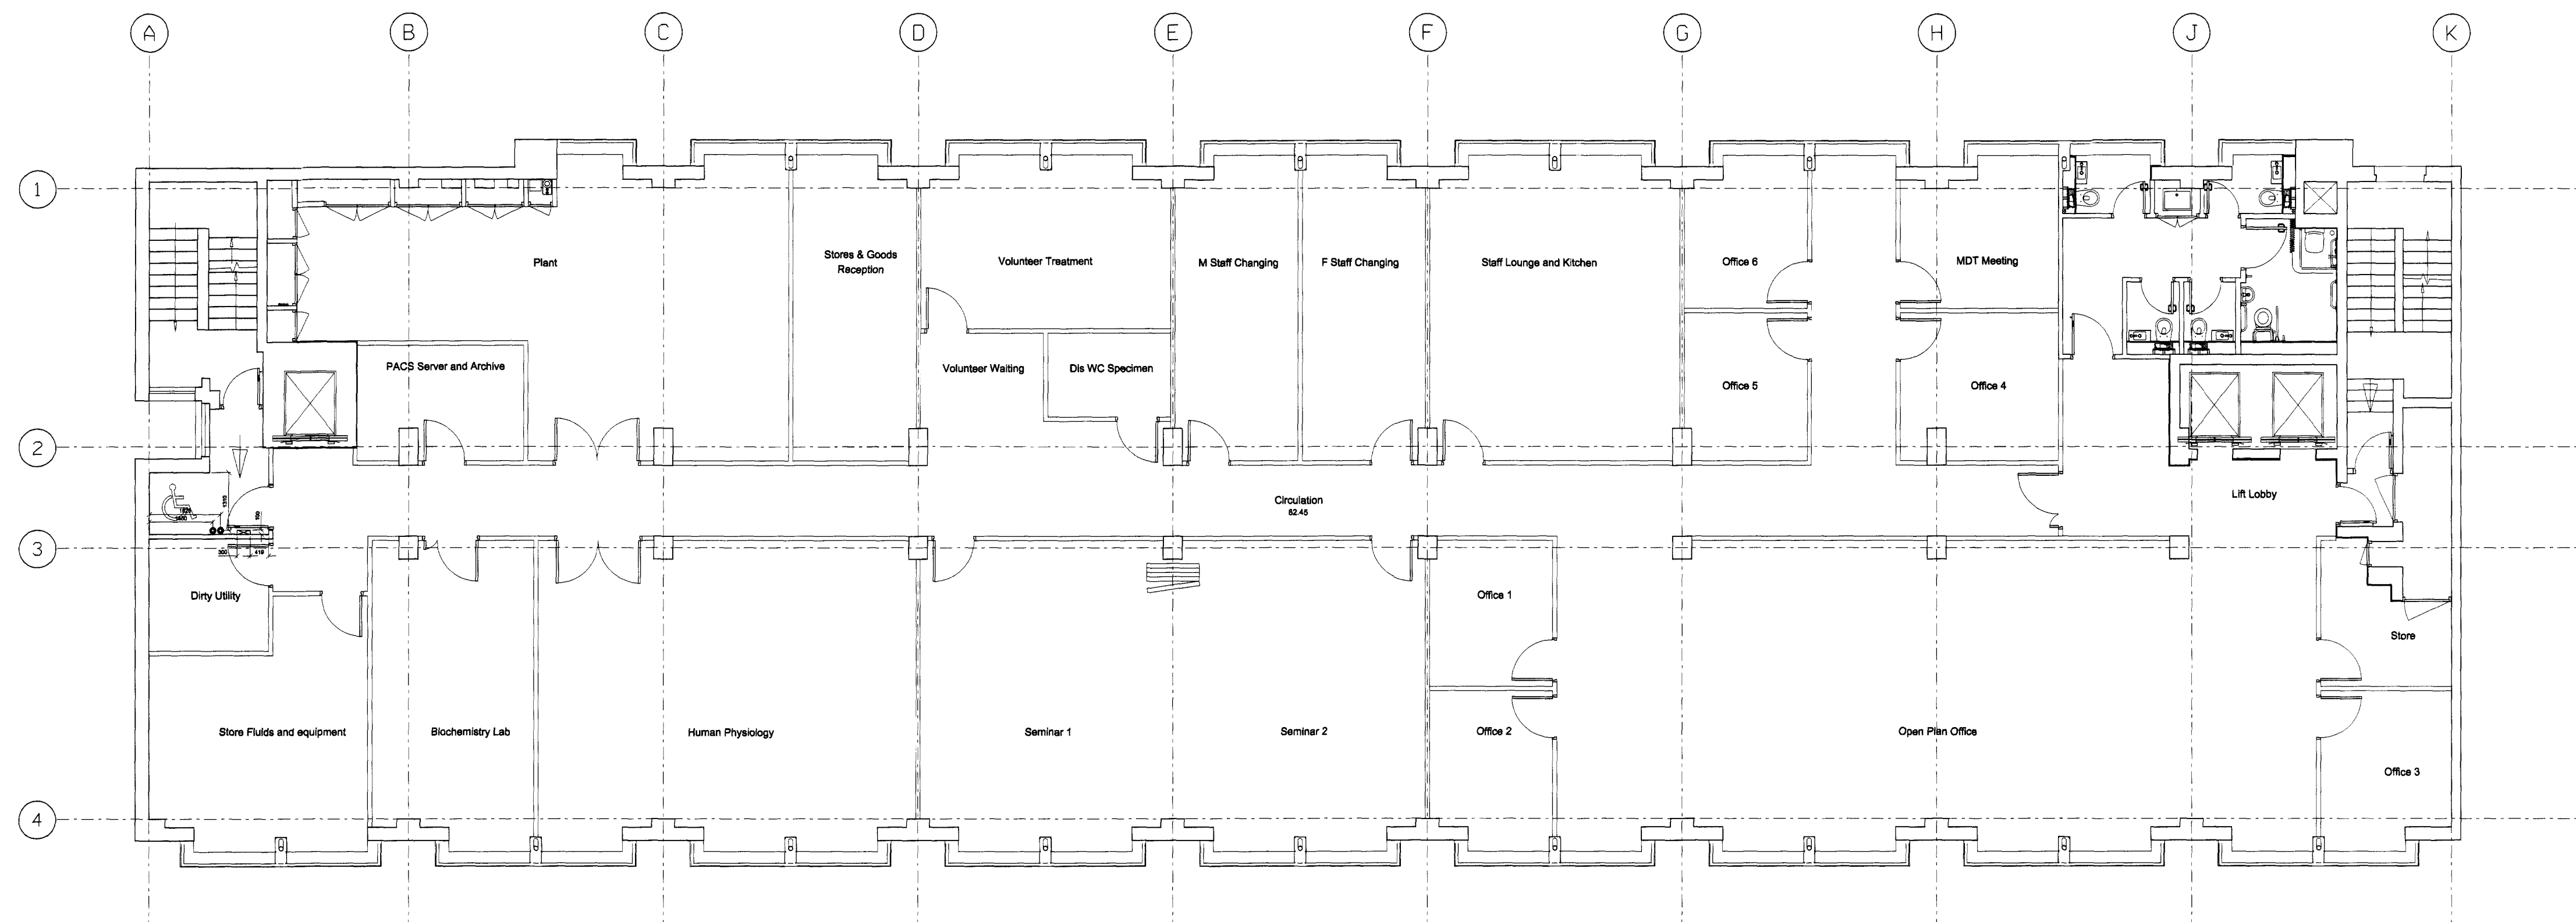

PROPOSED FIRST FLOOR PLAN

- North
- All dimensions to be checked on site
 - Do not scale off this drawing
 - All dimensions are shown in mm unless otherwise stated
 - Refer to drawing issue sheet for purpose of issue
 - If in doubt ask
 - © Llewelyn Davies Yeang

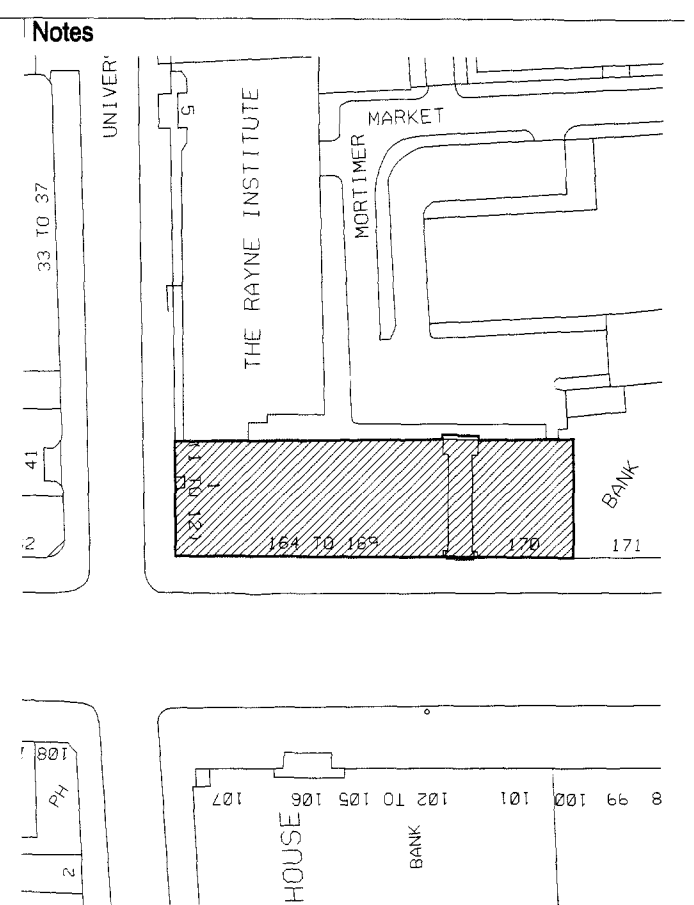

A Planning Submission	30-01-12 VF
Revision	Date By

Structural Consultant	Services Consultant
-----------------------	---------------------

Cost Consultant	Project Manager
-----------------	-----------------

Client	Institute of Sports, Exercise & Health
--------	--

Project Title	Victory House, 170 Tottenham Court Road London, W1T 7HA, Levels 1 & 2
---------------	--

Drawing Title	Proposed First and Second Floor Plans
---------------	---------------------------------------

Scale	Drawing Status
1:100 @ A1	PLANNING
1:200 @ A3	

Project number	Drawing number	Revisor
104700	(0) L1 & (0) L2	A

Architects	llewelyn davis yeang deep green signature innovation
Carlow House Carlow Street London NW1 7LH T: 020 7637 0181 F: 020 7637 8740 www.ldavies.com	