




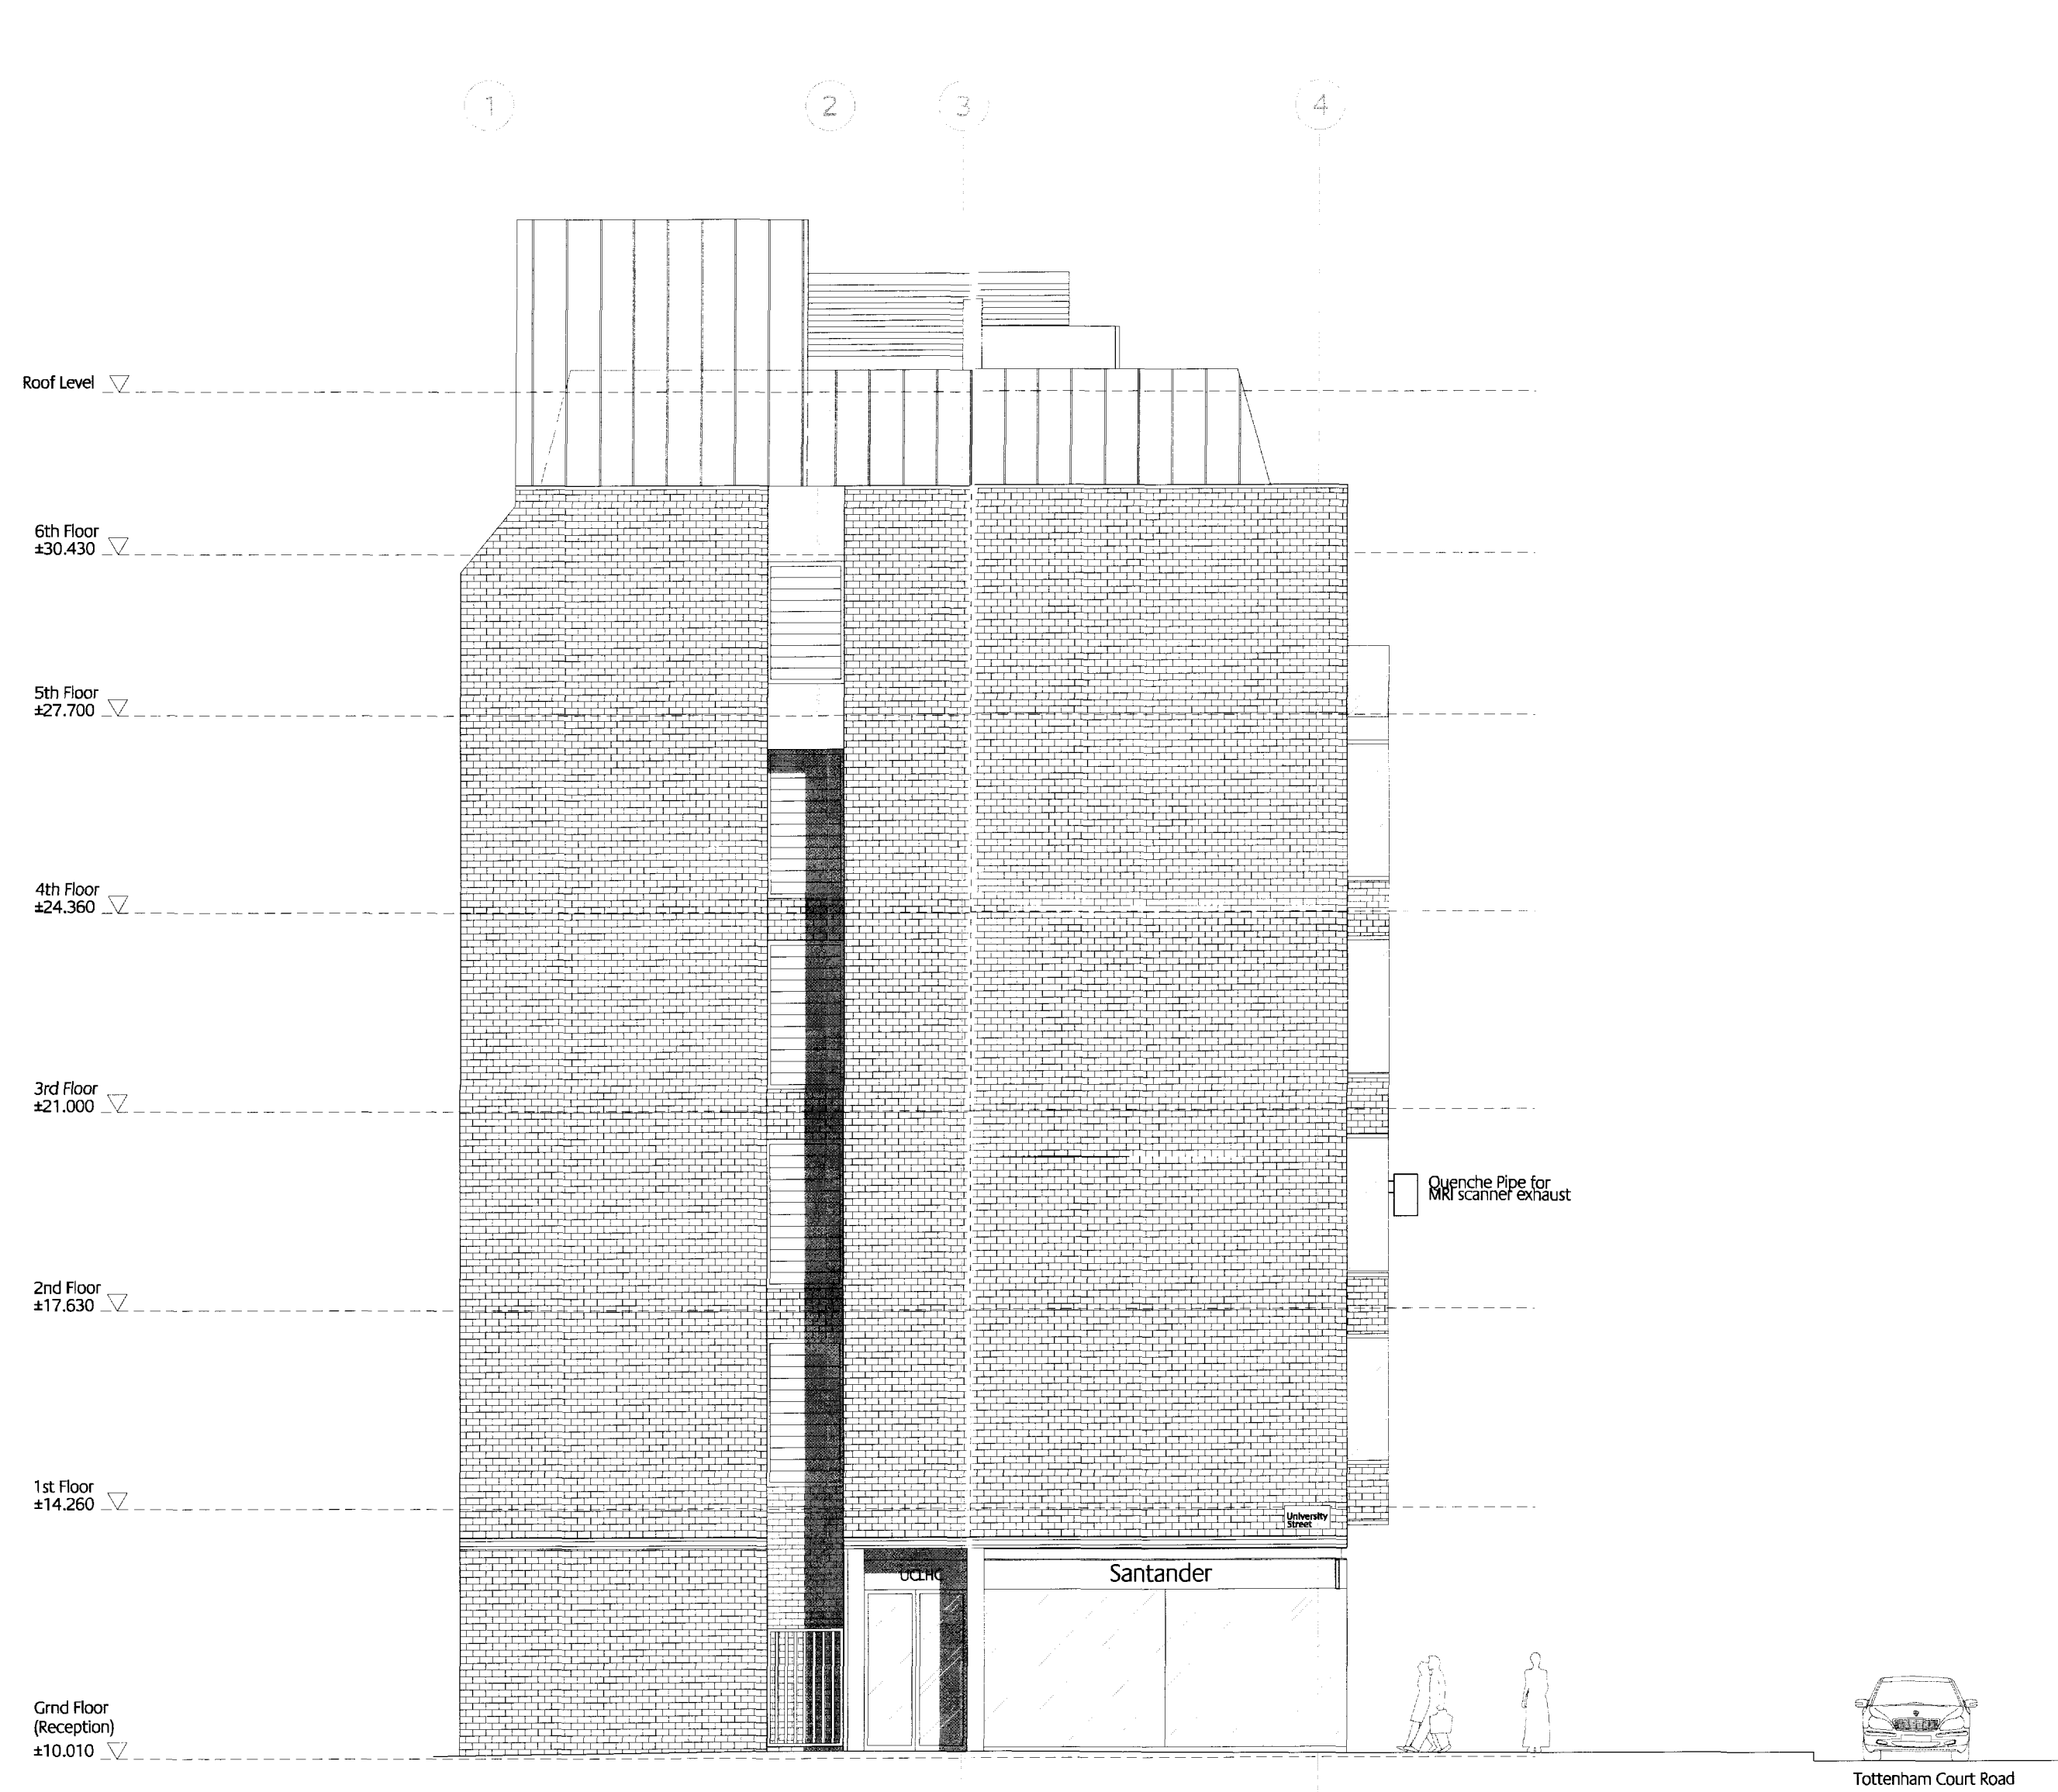


PROPOSED NORTH ELEVATION

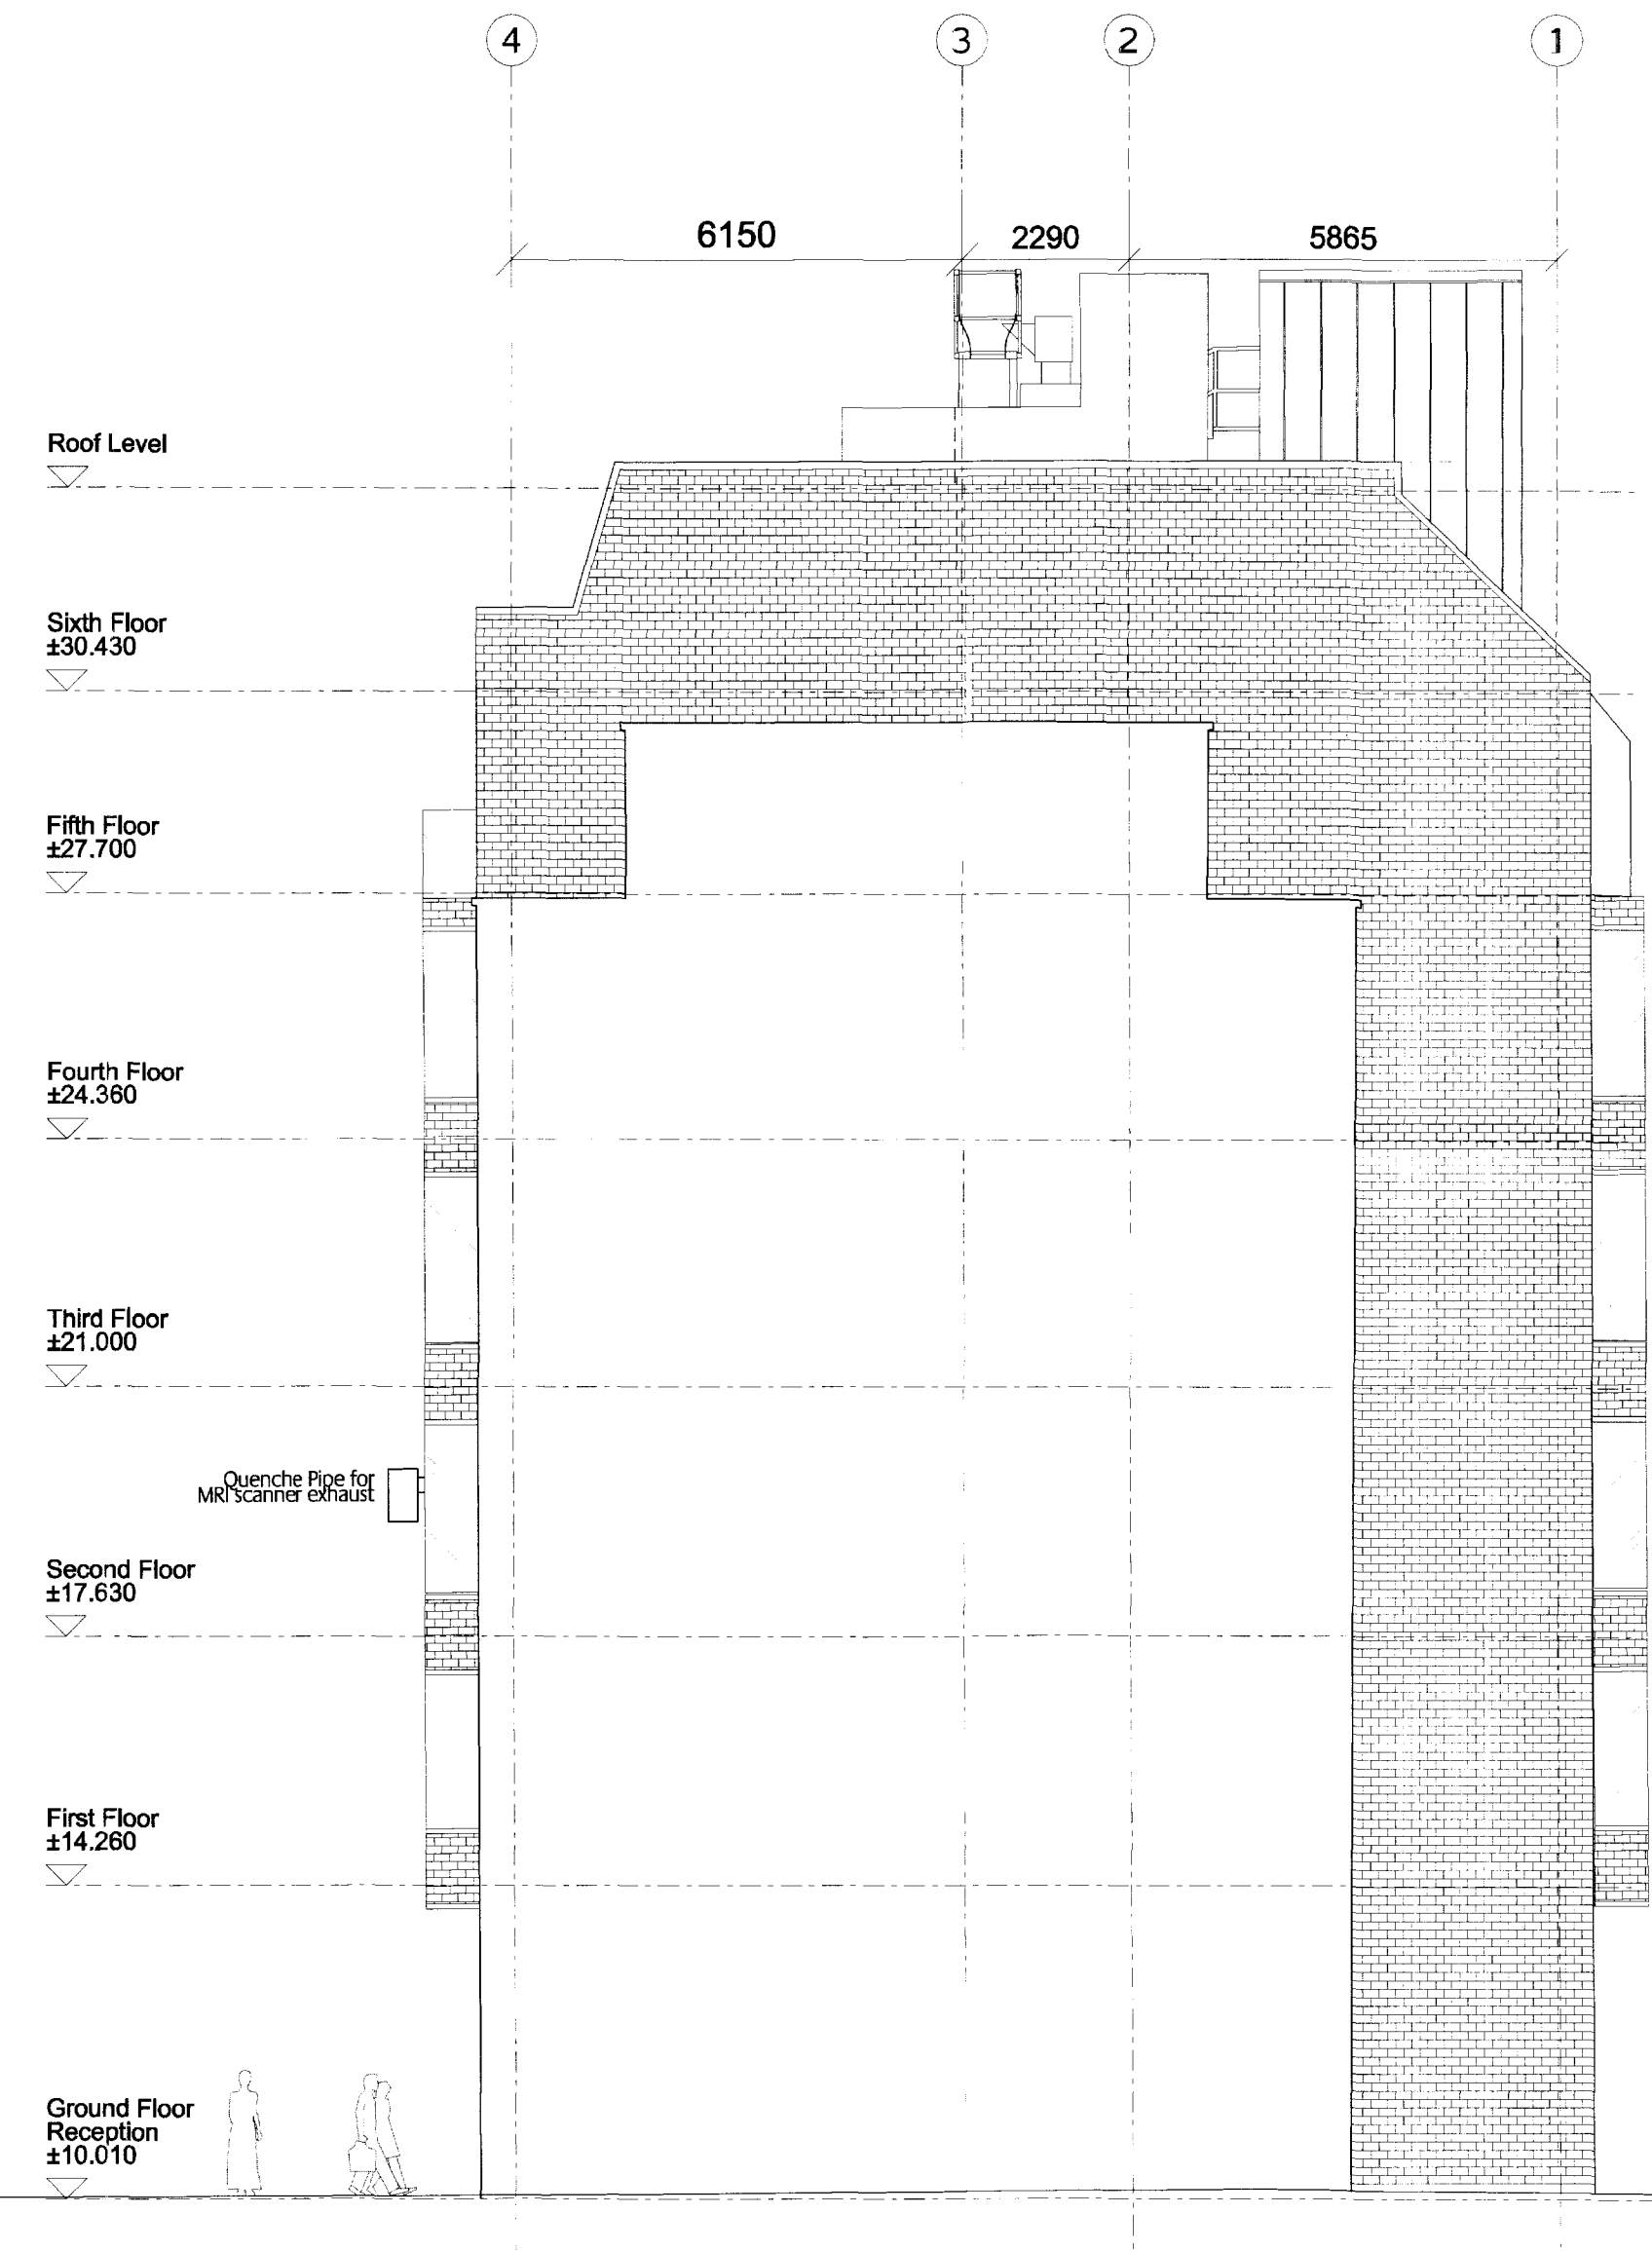

PROPOSED SOUTH ELEVATION

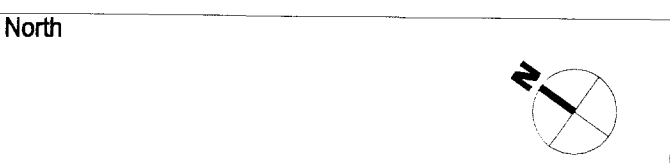

- All dimensions to be checked on site
- Do not scale off this drawing
- All dimensions are shown in mm unless otherwise stated
- Refer to drawing issue sheet for purpose of issue
- If in doubt ask
- © Llewelyn Davies Yeang

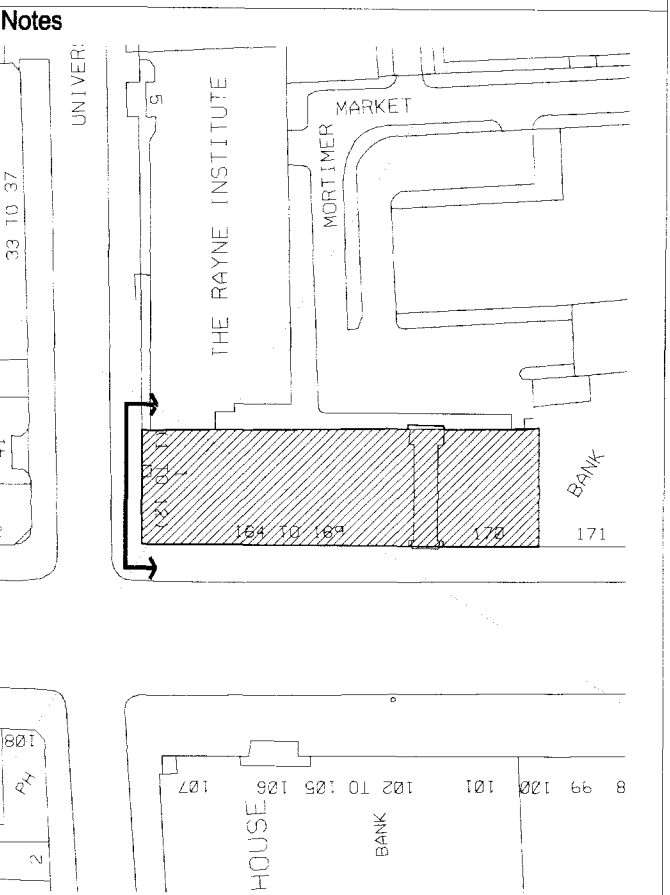

Key Plan

A PLANNING SUBMISSION 30-01-12 VF
Revision Date By

Structural Consultant Services Consultant

Cost Consultant Project Manager

Client
Institute of Sports, Exercise & Health

Project Title
Victory House, 170 Tottenham Court Road
London, W1T 7HA, Levels 1 & 2

Drawing Title
Proposed North & South Elevation

Scale Drawing Status
1:100 @ A1
1:200 @ A3 PLANNING

Project number Drawing number Revision
104700 (E) 0_03 A

Architects
Carlow House
Carlow Street
London
NW1 7LH
T: 020 7637 0181
F: 020 7637 8740
www.ldavies.com

