



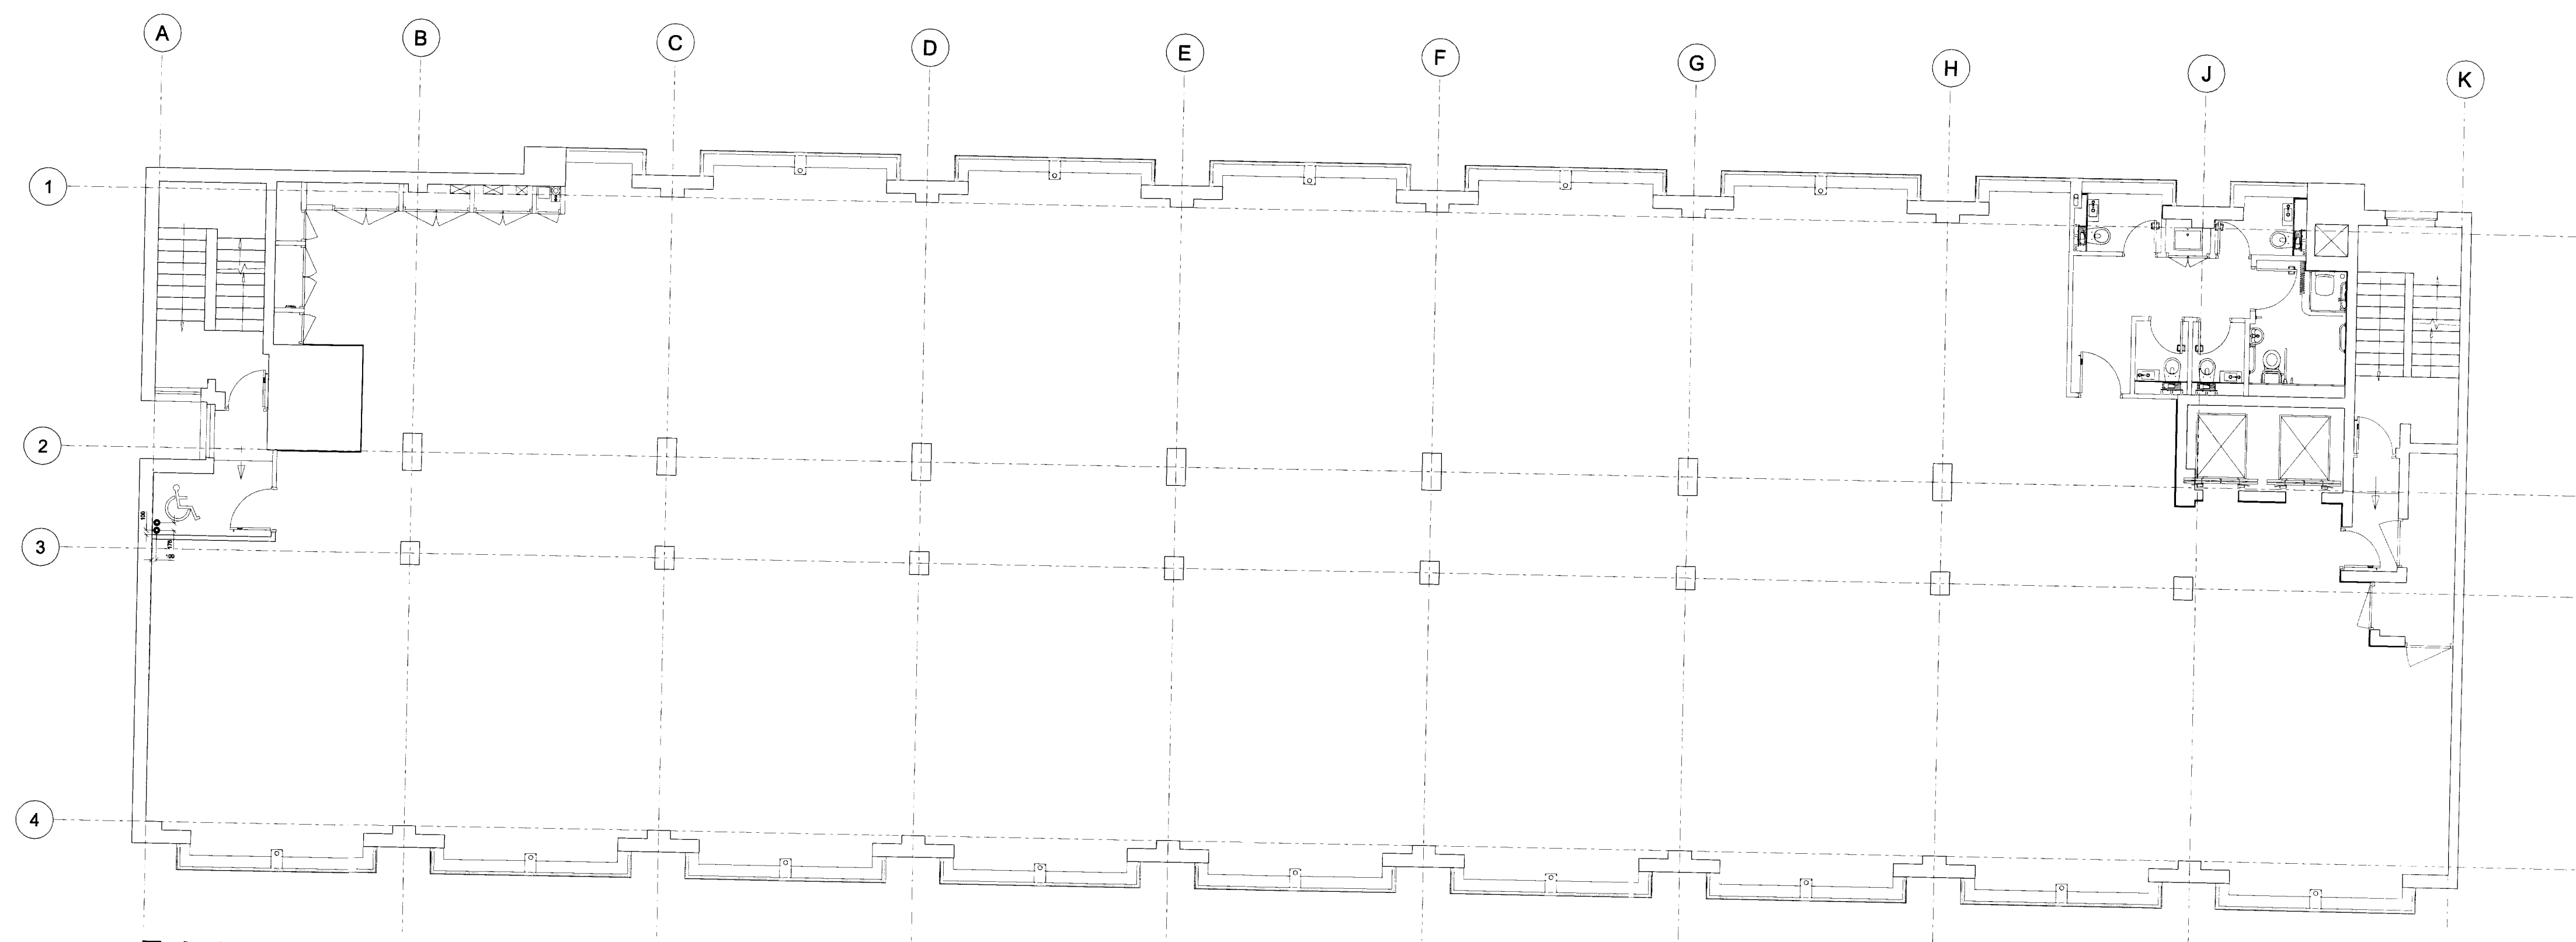


Existing Second Floor Plan

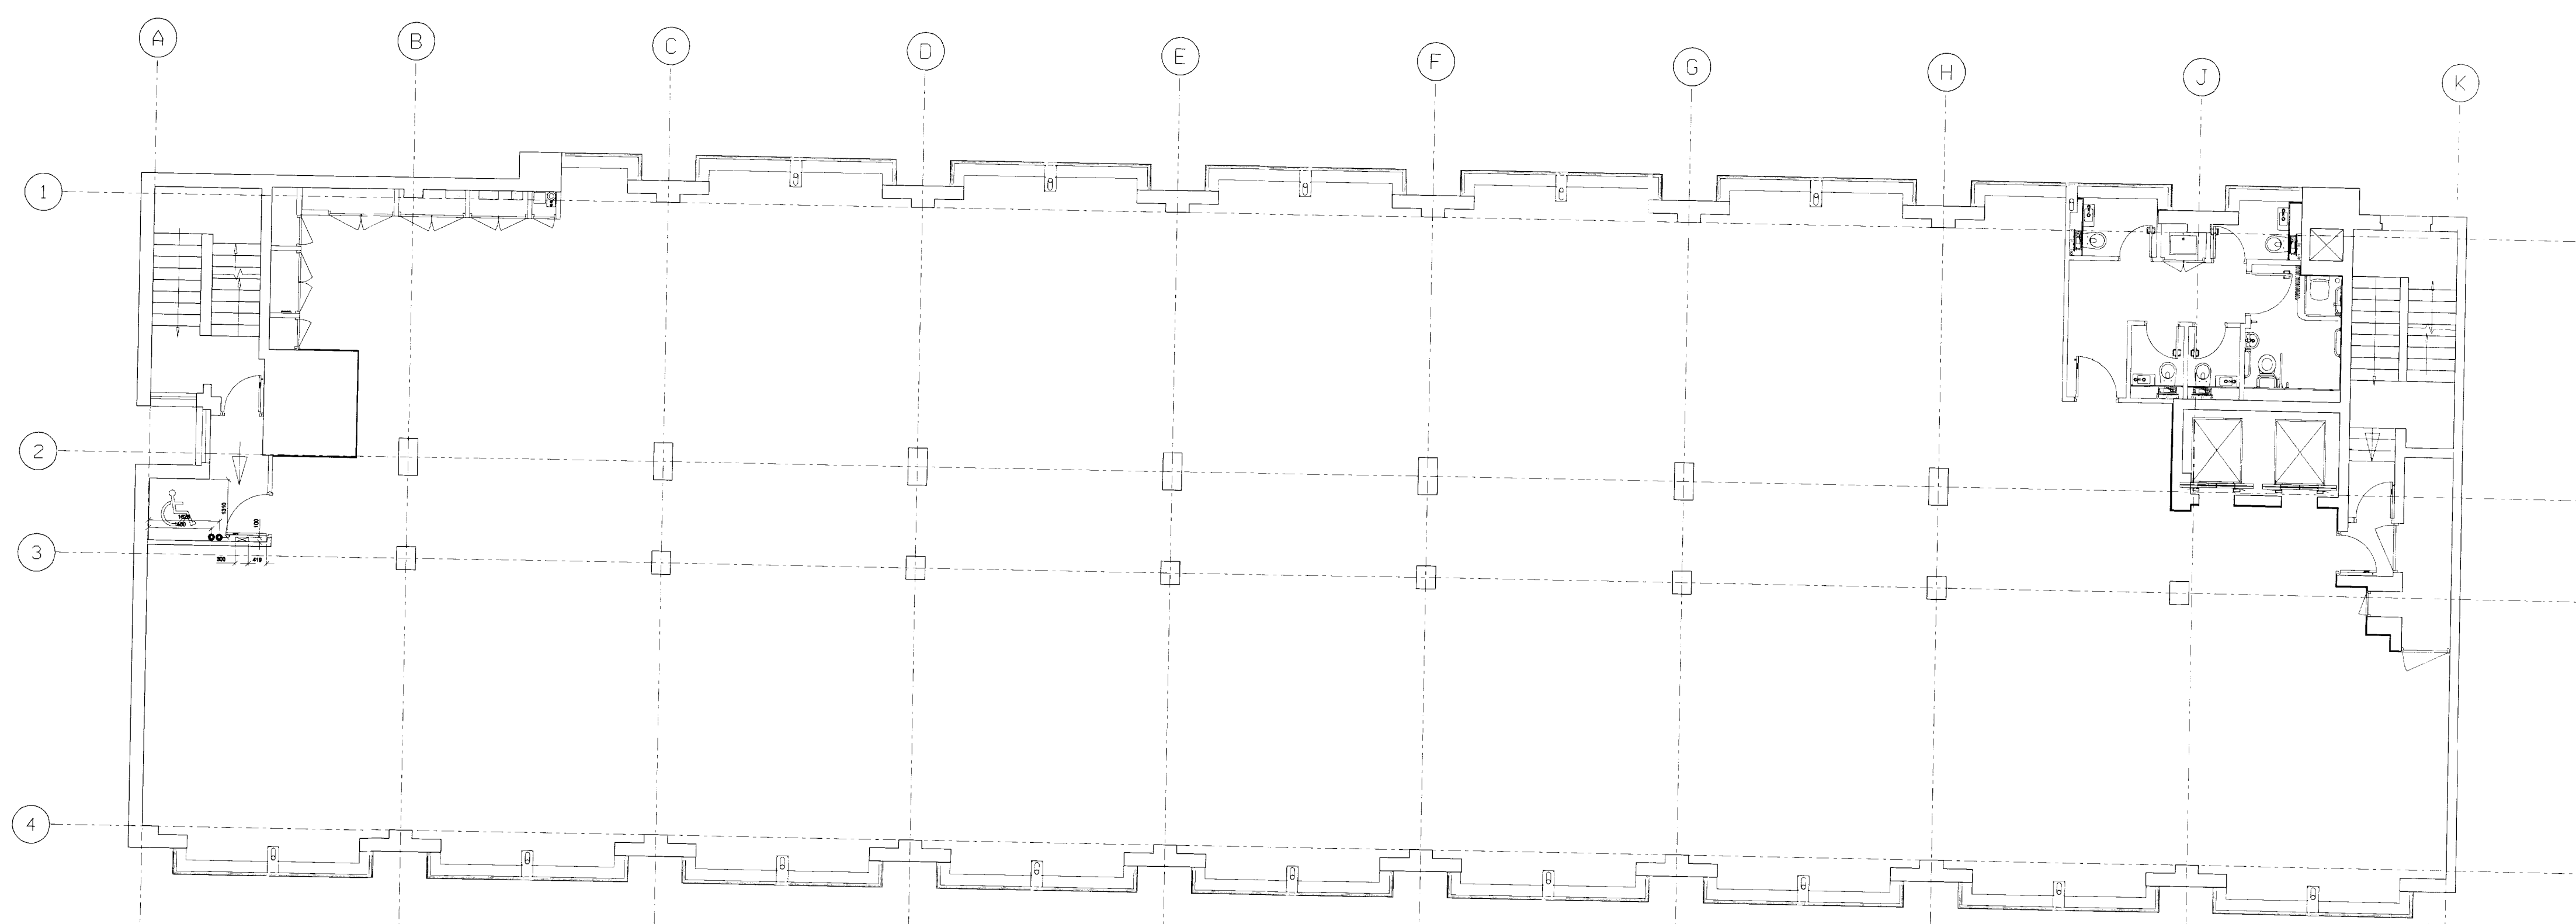

Existing First Floor Plan

- North
- All dimensions to be checked on site
 - Do not scale off this drawing
 - All dimensions are shown in mm unless otherwise stated
 - Refer to drawing issue sheet for purpose of issue
 - If in doubt ask
 - © Llewelyn Davies Yeang

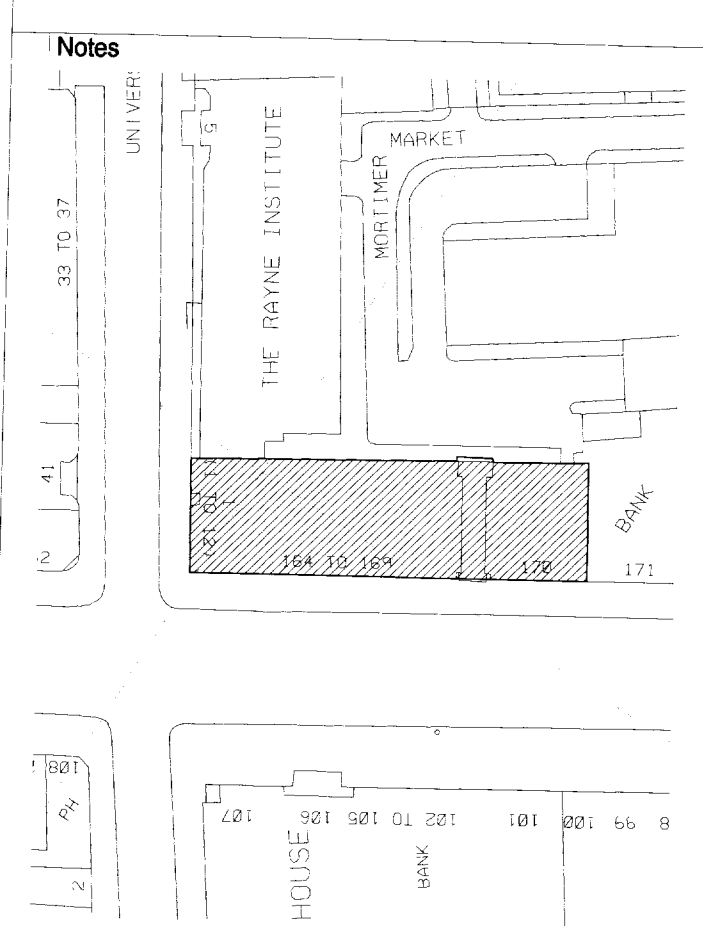

Key Plan

A PLANNING SUBMISSION		30-01-12	VF
Revision		Date	By
Structural Consultant		Services Consultant	
Cost Consultant		Project Manager	
Client			
Institute of Sports, Exercise & Health			
Project Title			
Victory House, 170 Tottenham Court Road London, W1T 7HA, Levels 1 & 2			
Drawing Title			
Existing First and Second Floor Plans			
Scale		Drawing Status	
1:100 @ A1		PLANNING	
1:200 @ A3			
Project number		Revision	
104700		EX (0) L1 & (0) L2	
		A	

Architects

**llewelyn
davyes yeang**

Carlow House
Carlow Street
London
NW1 7LH
T: 020 7637 0181
F: 020 7637 8740
www.ldavies.com

deep green
signature
innovation