



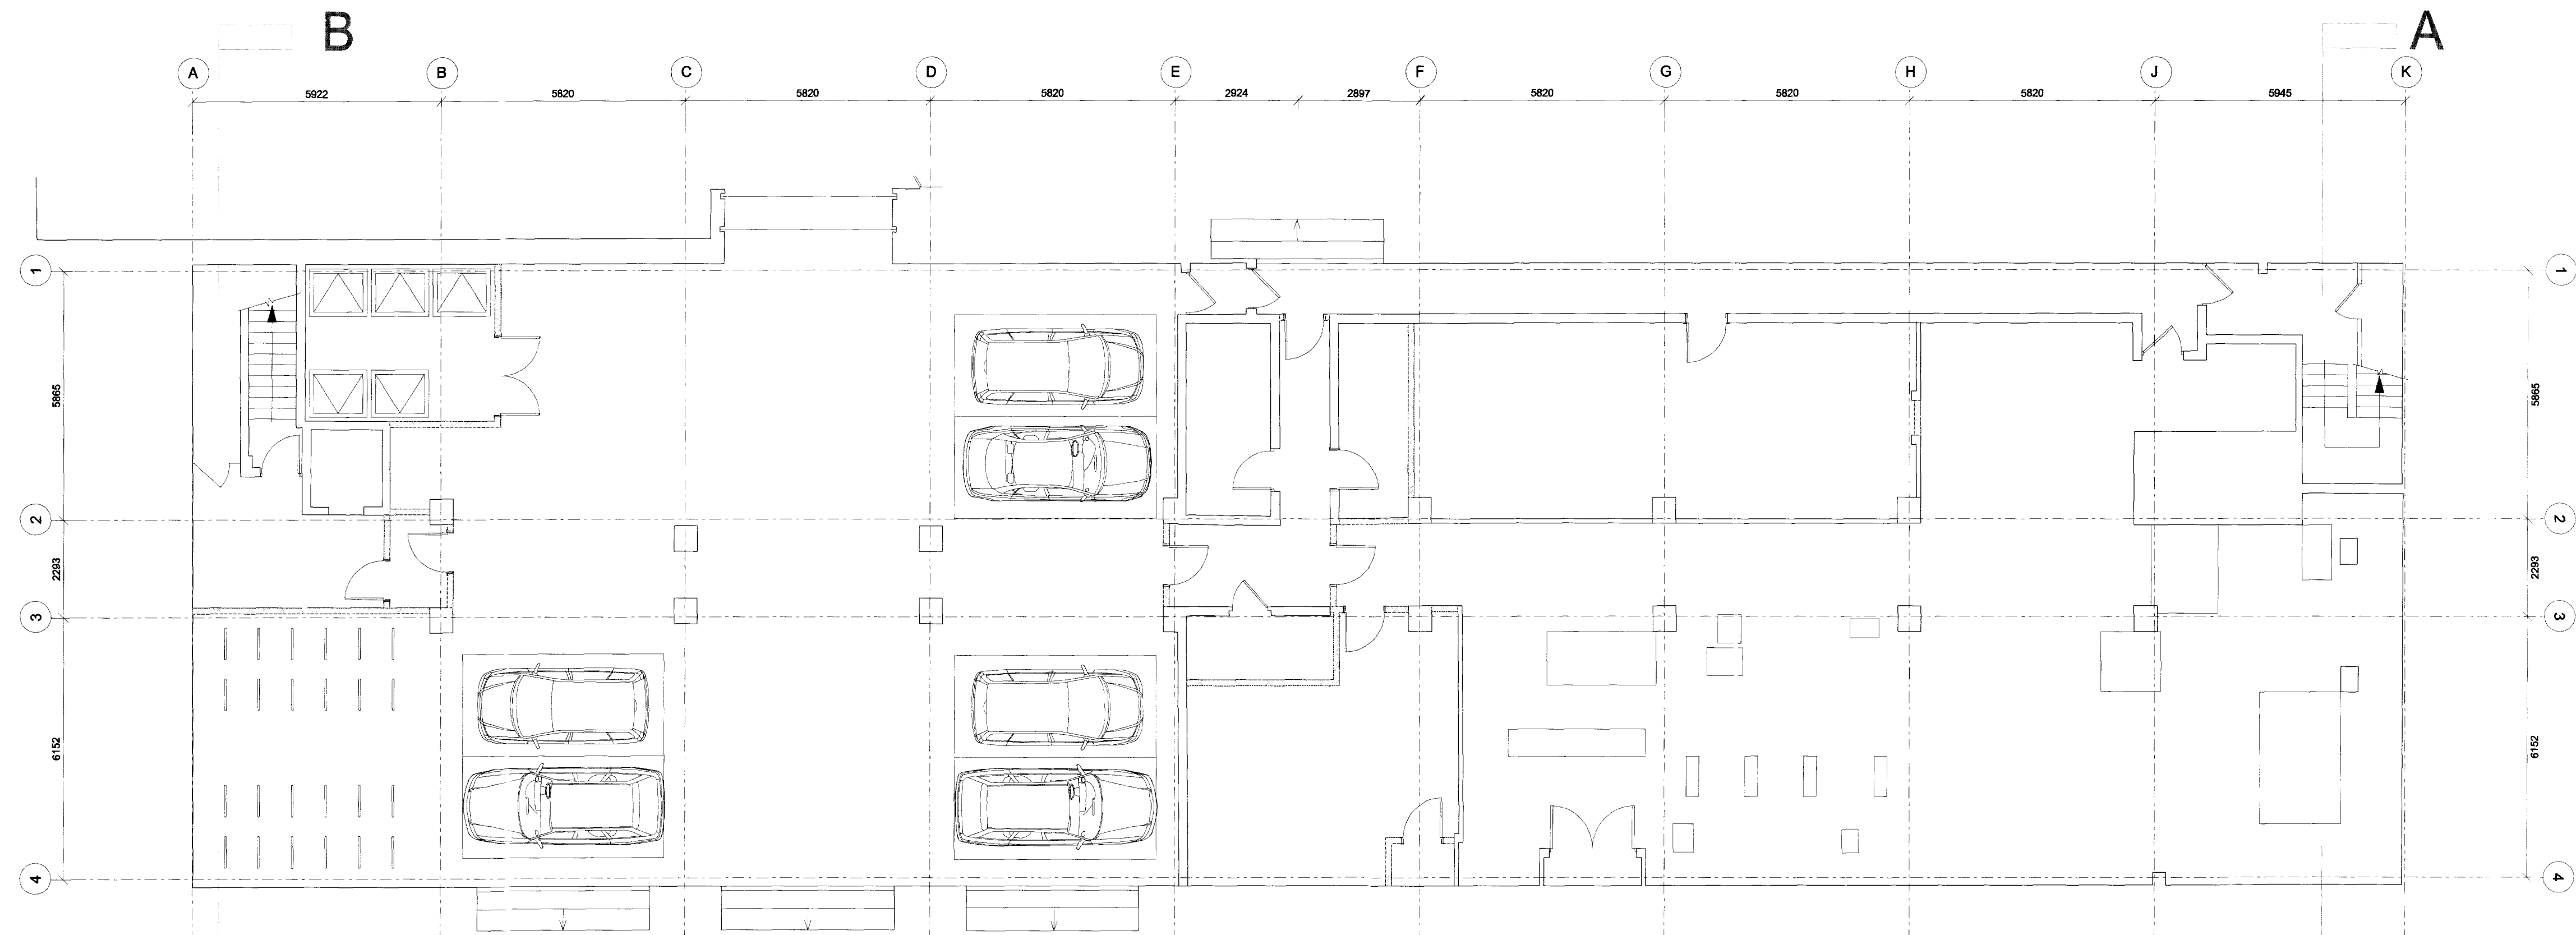

EXISTING BASEMENT PLAN

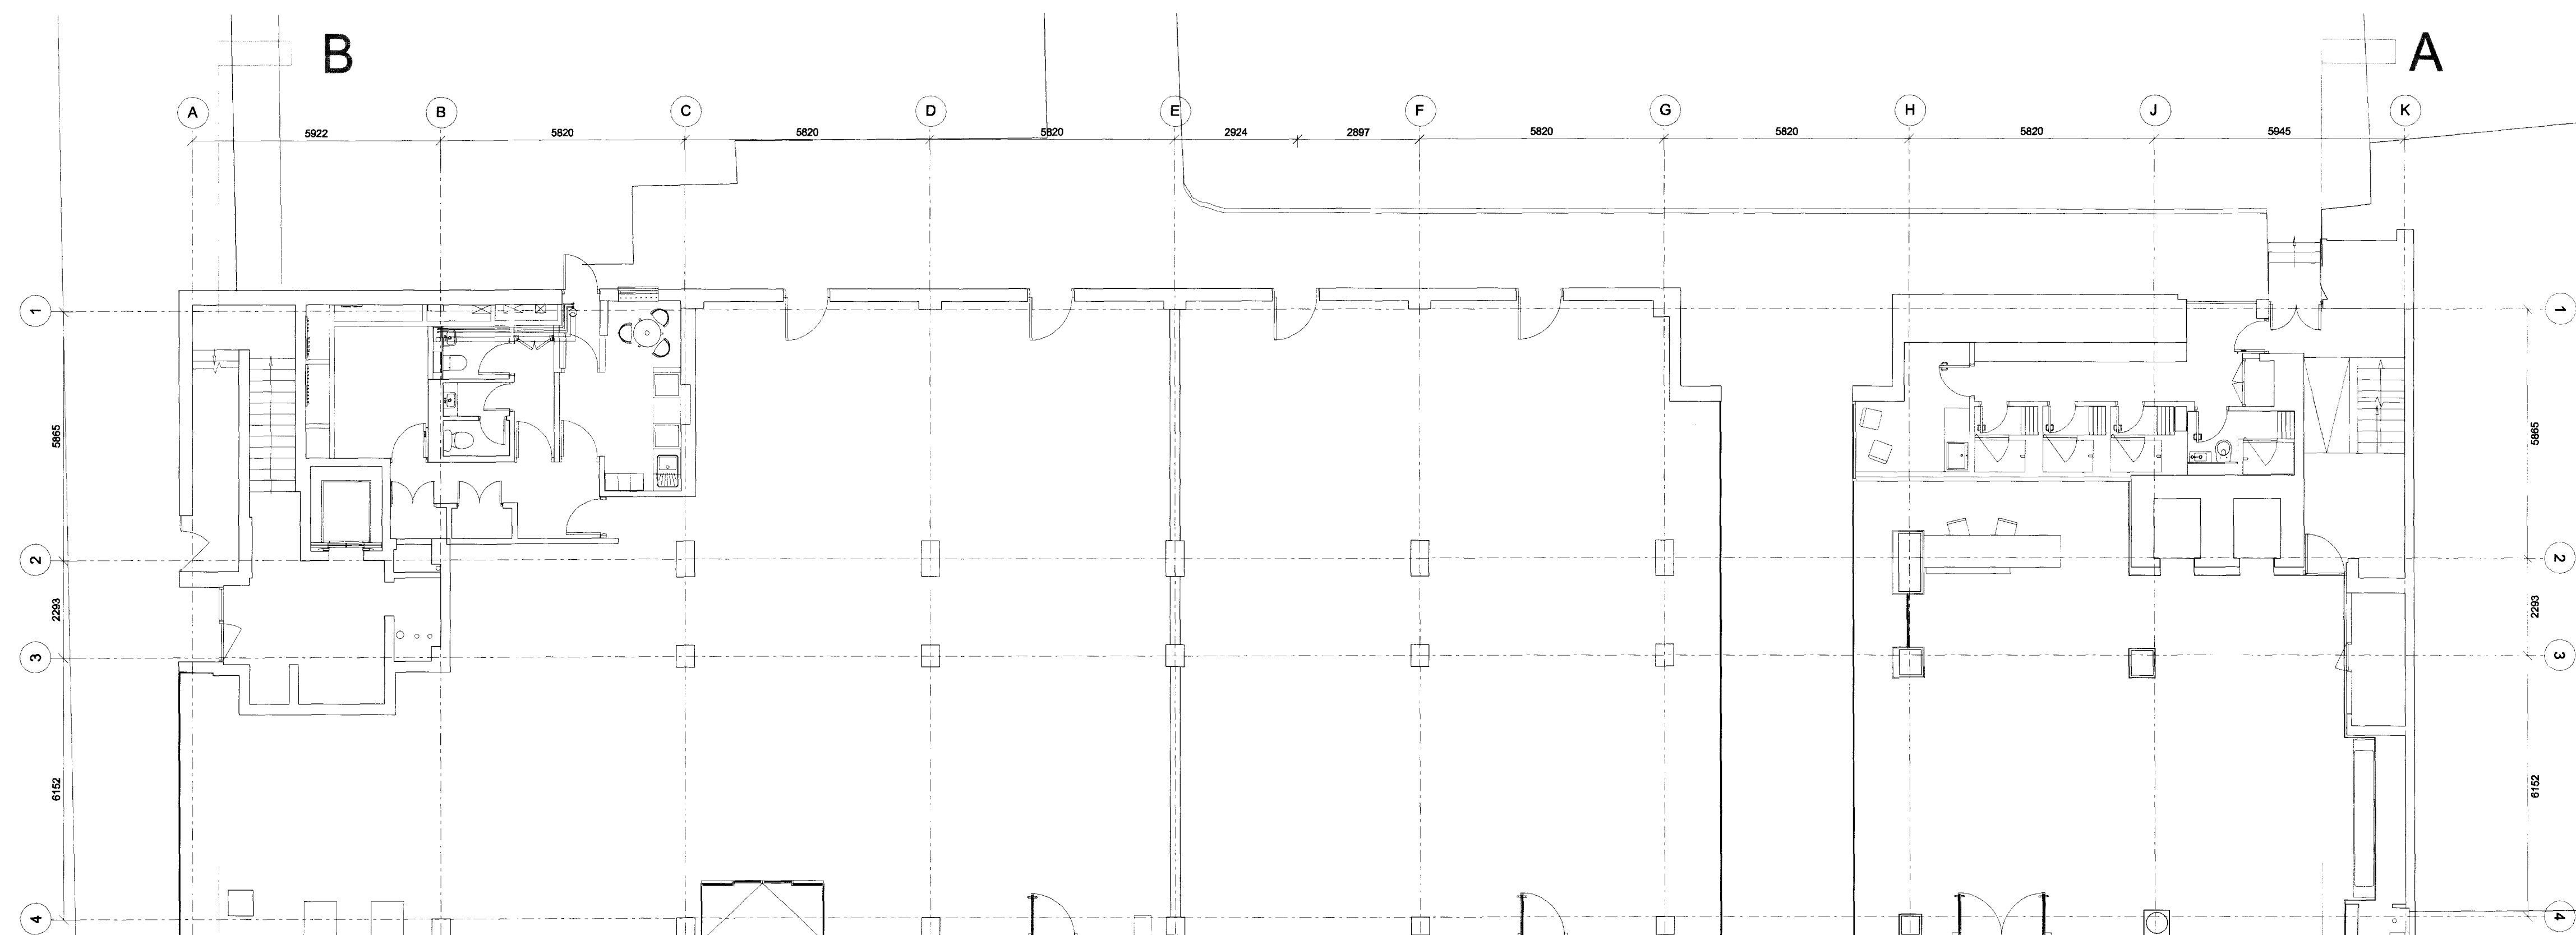

EXISTING GROUND FLOOR PLAN

North

- All dimensions to be checked on site
- Do not scale off this drawing
- All dimensions are shown in mm unless otherwise stated
- Refer to drawing issue sheet for purpose of issue
- If in doubt ask
- © Llewelyn Davies Yeang

Notes

Key Plan

A	PLANNING SUBMISSION	30-01-12	VF
Revision		Date	By
Structural Consultant		Services Consultant	
Cost Consultant		Project Manager	
Client	Institute of Sports, Exercise & Health		
Project Title	Victory House, 170 Tottenham Court Road London, W1T 7HA, Levels 1 & 2		
Drawing Title	Existing Basement & Ground Floor Plans		
Scale	Drawing Status		
1:100 @ A1	PLANNING		
1:200 @ A3			
Project number	Drawing number	Revision	
104700	EX (0) LB-L0	A	
Architects			
Carlow House Carlow Street London NW1 7LH T: 020 7637 0181 F: 020 7637 8740 www.ldavies.com			